

OWNER: ROBERTA NUTTING
PURPOSE: PARCEL A: BOUNDARY LINE ADJUSTMENT
DATE: JULY 21, 1993

PARCEL A:

THAT PORTION OF THE SOUTHEAST $\frac{1}{4}$, SECTION 4, TOWNSHIP 36 NORTH, RANGE 27 WEST, P.M., M., LINCOLN COUNTY, MONTANA DESCRIBED AS FOLLOWS:
 COMMENCING AT THE SOUTHEAST CORNER OF SECTION 4; THENCE ALONG THE EAST LINE OF THE SOUTHEAST $\frac{1}{4}$ NORTH $0^{\circ}13'46''$ EAST 555.69 FEET TO THE POINT OF BEGINNING; THENCE CONTINUING ALONG THE EAST LINE NORTH $0^{\circ}13'46''$ EAST 554.42 FEET; THENCE SOUTH $83^{\circ}02'22''$ WEST 363.45 FEET; THENCE SOUTH 551.21 FEET TO THE CENTERLINE OF THE COUNTY ROAD; THENCE ALONG THE CENTERLINE OF THE ROAD NORTH $83^{\circ}30'04''$ EAST 360.87 FEET TO THE POINT OF BEGINNING CONTAINING 4.563 ACRES OF LAND ALL AS SHOWN HEREON.

OWNER CERTIFICATION

I HEREBY CERTIFY THAT THE PURPOSE OF THIS DIVISION OF LAND IS TO RELOCATE A COMMON BOUNDARY LINE BETWEEN ADJOINING PROPERTIES OUTSIDE A PLATTED SUBDIVISION AND THAT NO ADDITIONAL PARCELS ARE HEREBY CREATED. THEREFORE, THIS DIVISION OF LAND IS EXEMPT FROM REVIEW AS A SUBDIVISION PURSUANT TO SECTION 76-3-207(1)(A), MCA. I ALSO CERTIFY THAT THE PURPOSE OF THIS DIVISION OF LAND IS TO ACQUIRE ADDITIONAL LAND TO BECOME PART OF A PARCEL THAT HAS NO SANITARY RESTRICTION IMPOSED ON IT, AND THAT NO DWELLING OR STRUCTURE REQUIRING WATER OR SEWAGE WILL BE ERRECTED ON THE ADDITIONAL ACQUIRED PARCEL. THEREFORE, THIS DIVISION IS EXEMPT FROM REVIEW BY THE DEPARTMENT OF HEALTH AND ENVIRONMENTAL SCIENCES PURSUANT TO ARM 16.16.605(2)(A).

ROBERTA NUTTING

STATE OF MONTANA
COUNTY OF LINCOLN

ON THIS 27th DAY OF August, 19 93, BEFORE ME, THE
UNDERSIGNED, A NOTARY PUBLIC FOR THE STATE AFORESAID, PERSONALLY APPEARED
ROBERTA NUTTING, KNOWN TO ME TO BE THE PERSON WHOSE NAME IS SUBSCRIBED TO
THE FOREGOING INSTRUMENT AND ACKNOWLEDGED TO ME THAT SHE EXECUTED THE SAME

IN WITNESS WHEREOF, I HAVE HEREUNTO SET MY HAND AND AFFIXED MY NOTARIAL
SEAL THE DAY AND YEAR FIRST ABOVE WRITTEN.

NOTARY PUBLIC FOR THE STATE OF MONTANA
RESIDING AT Ennetu 1117
MY COMMISSION EXPIRES 8-10-96

Thos. Williams
COUNTY COMMISSIONER

APPROVED: 9-8, 19 93 CERTIFICATE OF SURVEYOR

BY Brian B. Beck Dawn Marquardt
DAWN MARQUARDT
REGISTRATION NO. 7328 S

STATE OF MONTANA
COUNTY OF LINCOLN


FILED ON THE 9th DAY OF September, 1993, A.D.,
AT 8:10 O'CLOCK A. M.

Coral R. Cummings
COUNTY CLERK AND RECORDER

BY Jeannie Dennis
DEPUTY

CERTIFICATE OF SURVEY No. 2117

NUTTING

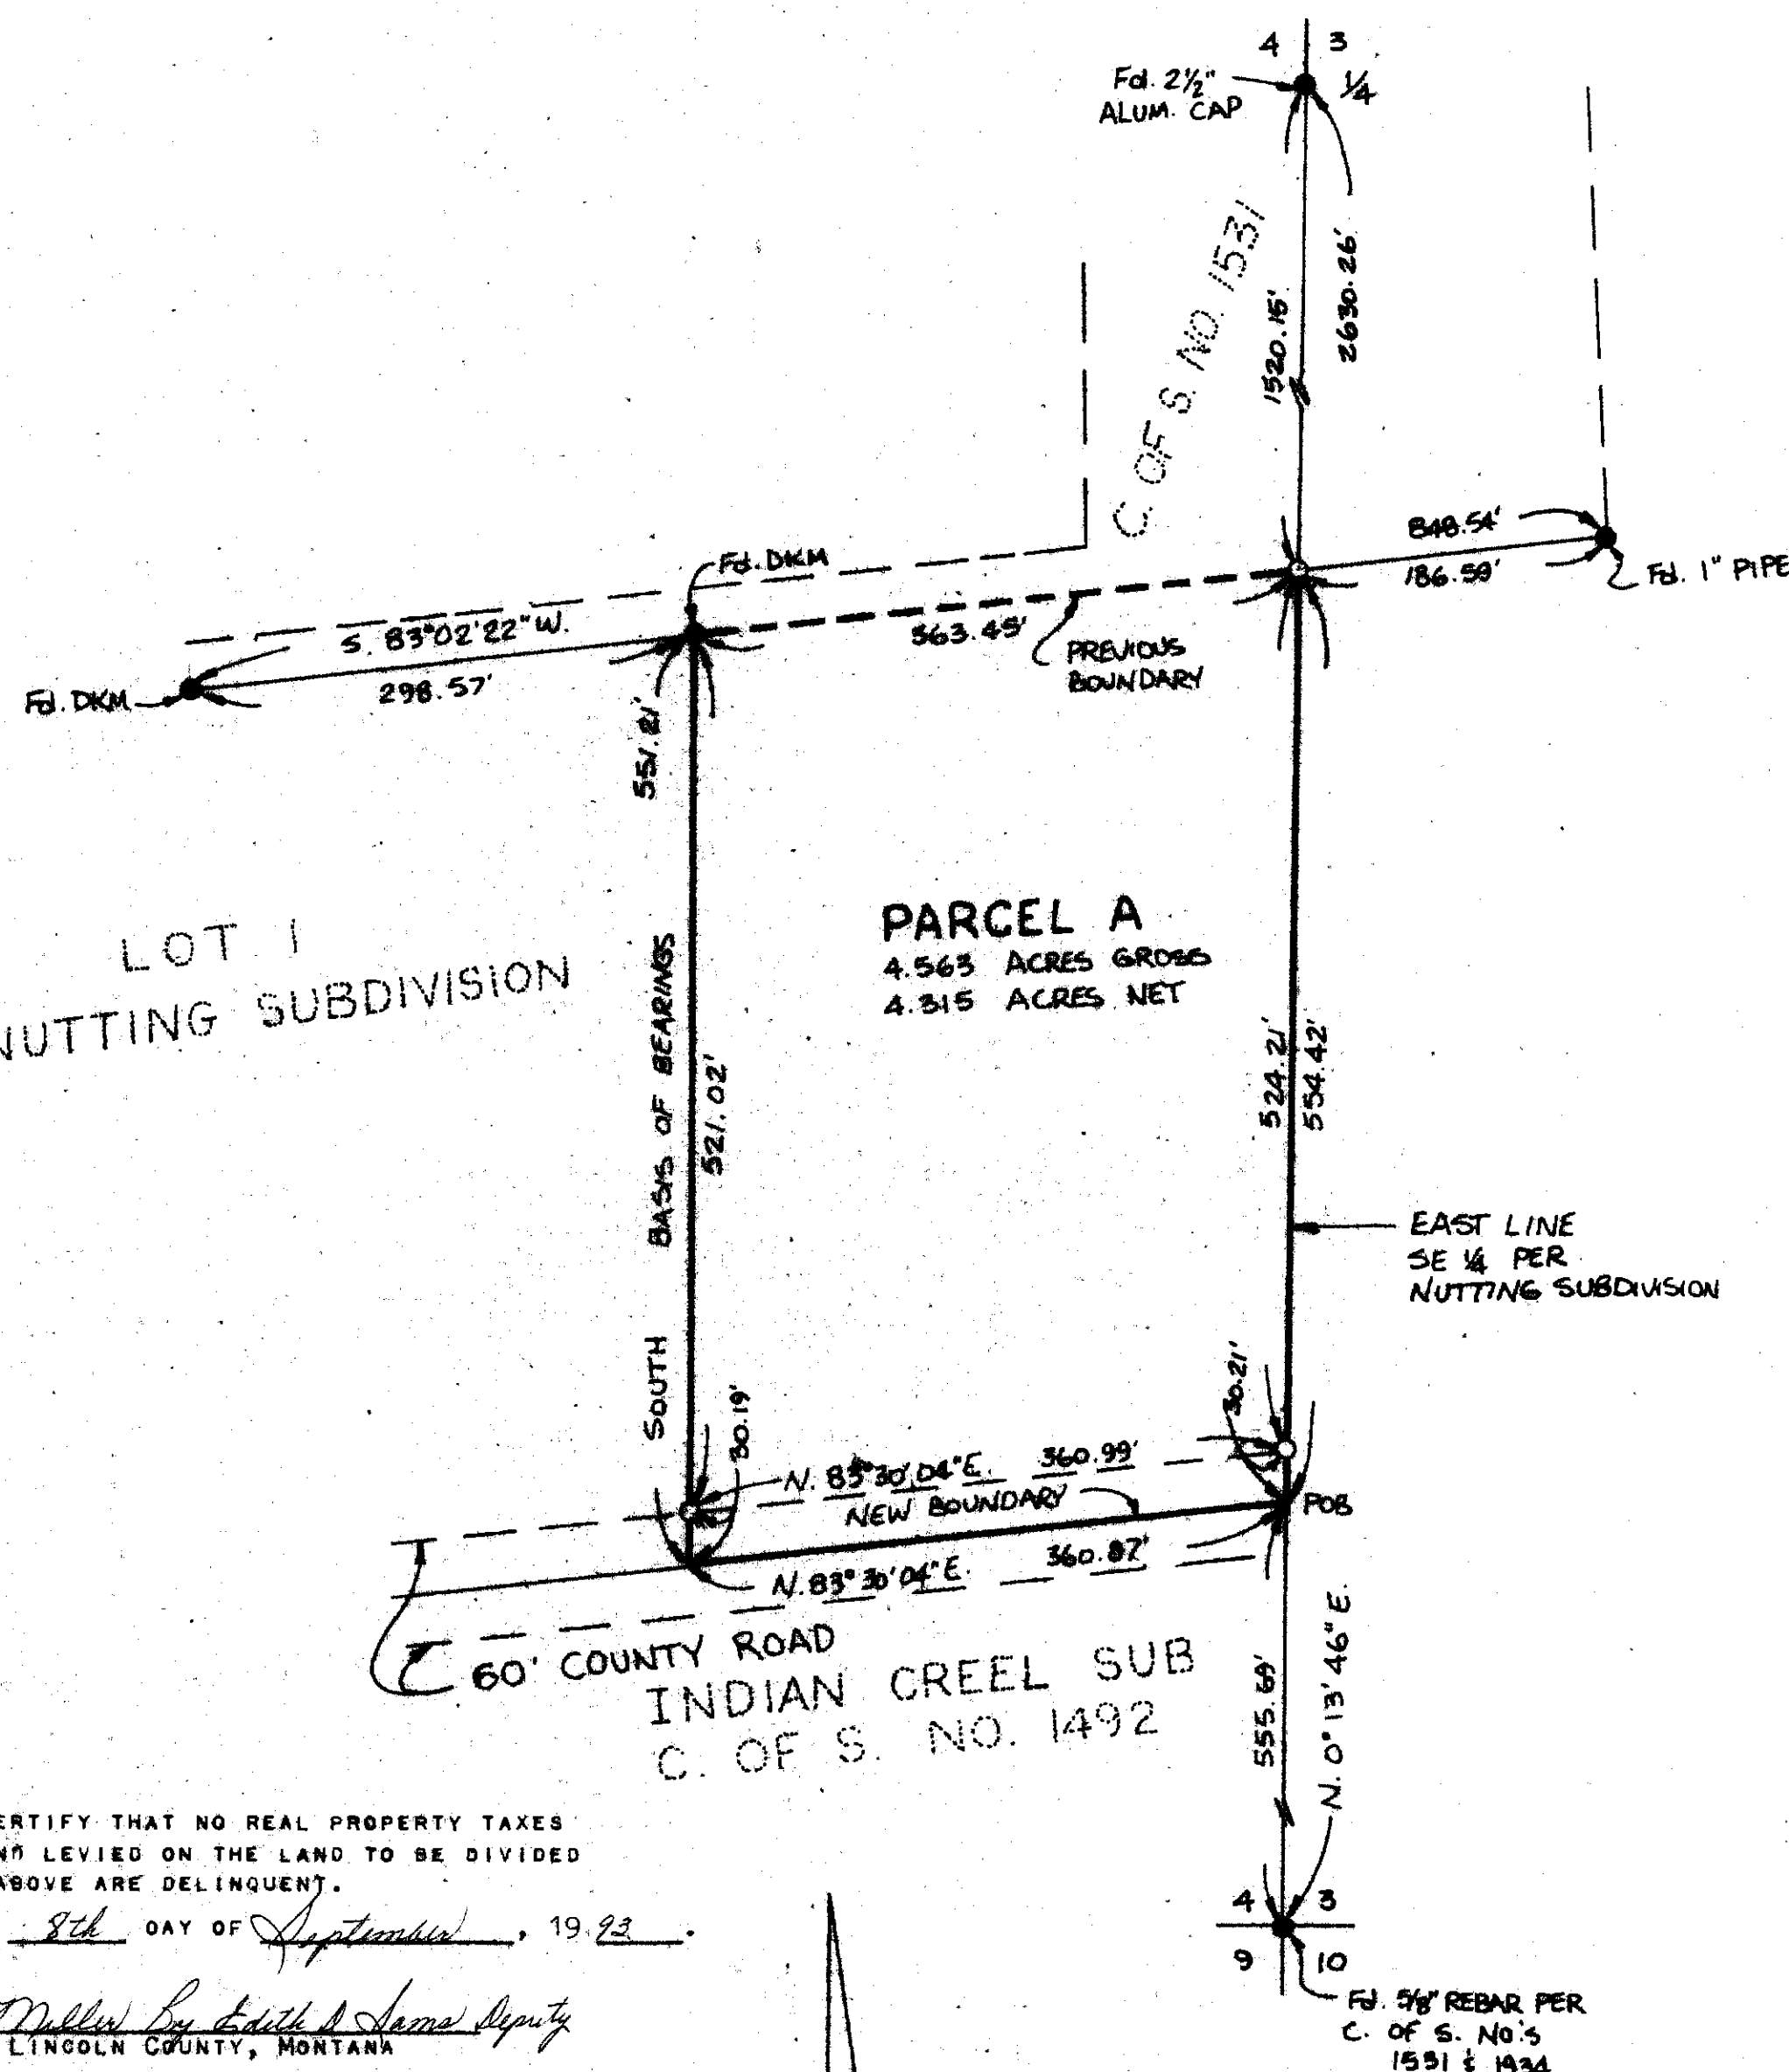

LEGEND
○ SET 5/8" X 24" REBAR WITH PLASTIC
CAP STAMPED '73285'
● FOUND POINT AS NOTED

I HEREBY CERTIFY THAT NO REAL PROPERTY TAXES
ASSESSSED AND LEVIED ON THE LAND TO BE DIVIDED
DESCRIBED ABOVE ARE DELINQUENT.

DATED THIS 8th DAY OF September, 1993

By Edith A. Sama Deputy
TREASURER, LINCOLN COUNTY, MONTANA

**HARGRAVE & McALLISTER
SURVEYING, INC.**
1091 South Main (406) 755-6285
HELENA, MONTANA 59601

SCALE ~ 1" = 100'