

EXAMINED AND APPROVED FOR LINCOLN COUNTY BY: Dick D. Smith


DATE: 9-10-93

APPROVED: Chairman, Lincoln County, Montana Commissioners

STATE OF MONTANA
COUNTY OF LINCOLN
Filed on this 10th day of September, 1993 A.D., at 8:10 O'clock
A.M.

Carol D. Cummings by Jeanne Dennis
County Clerk and Recorder Deputy

Expanded View of Parcel "D"

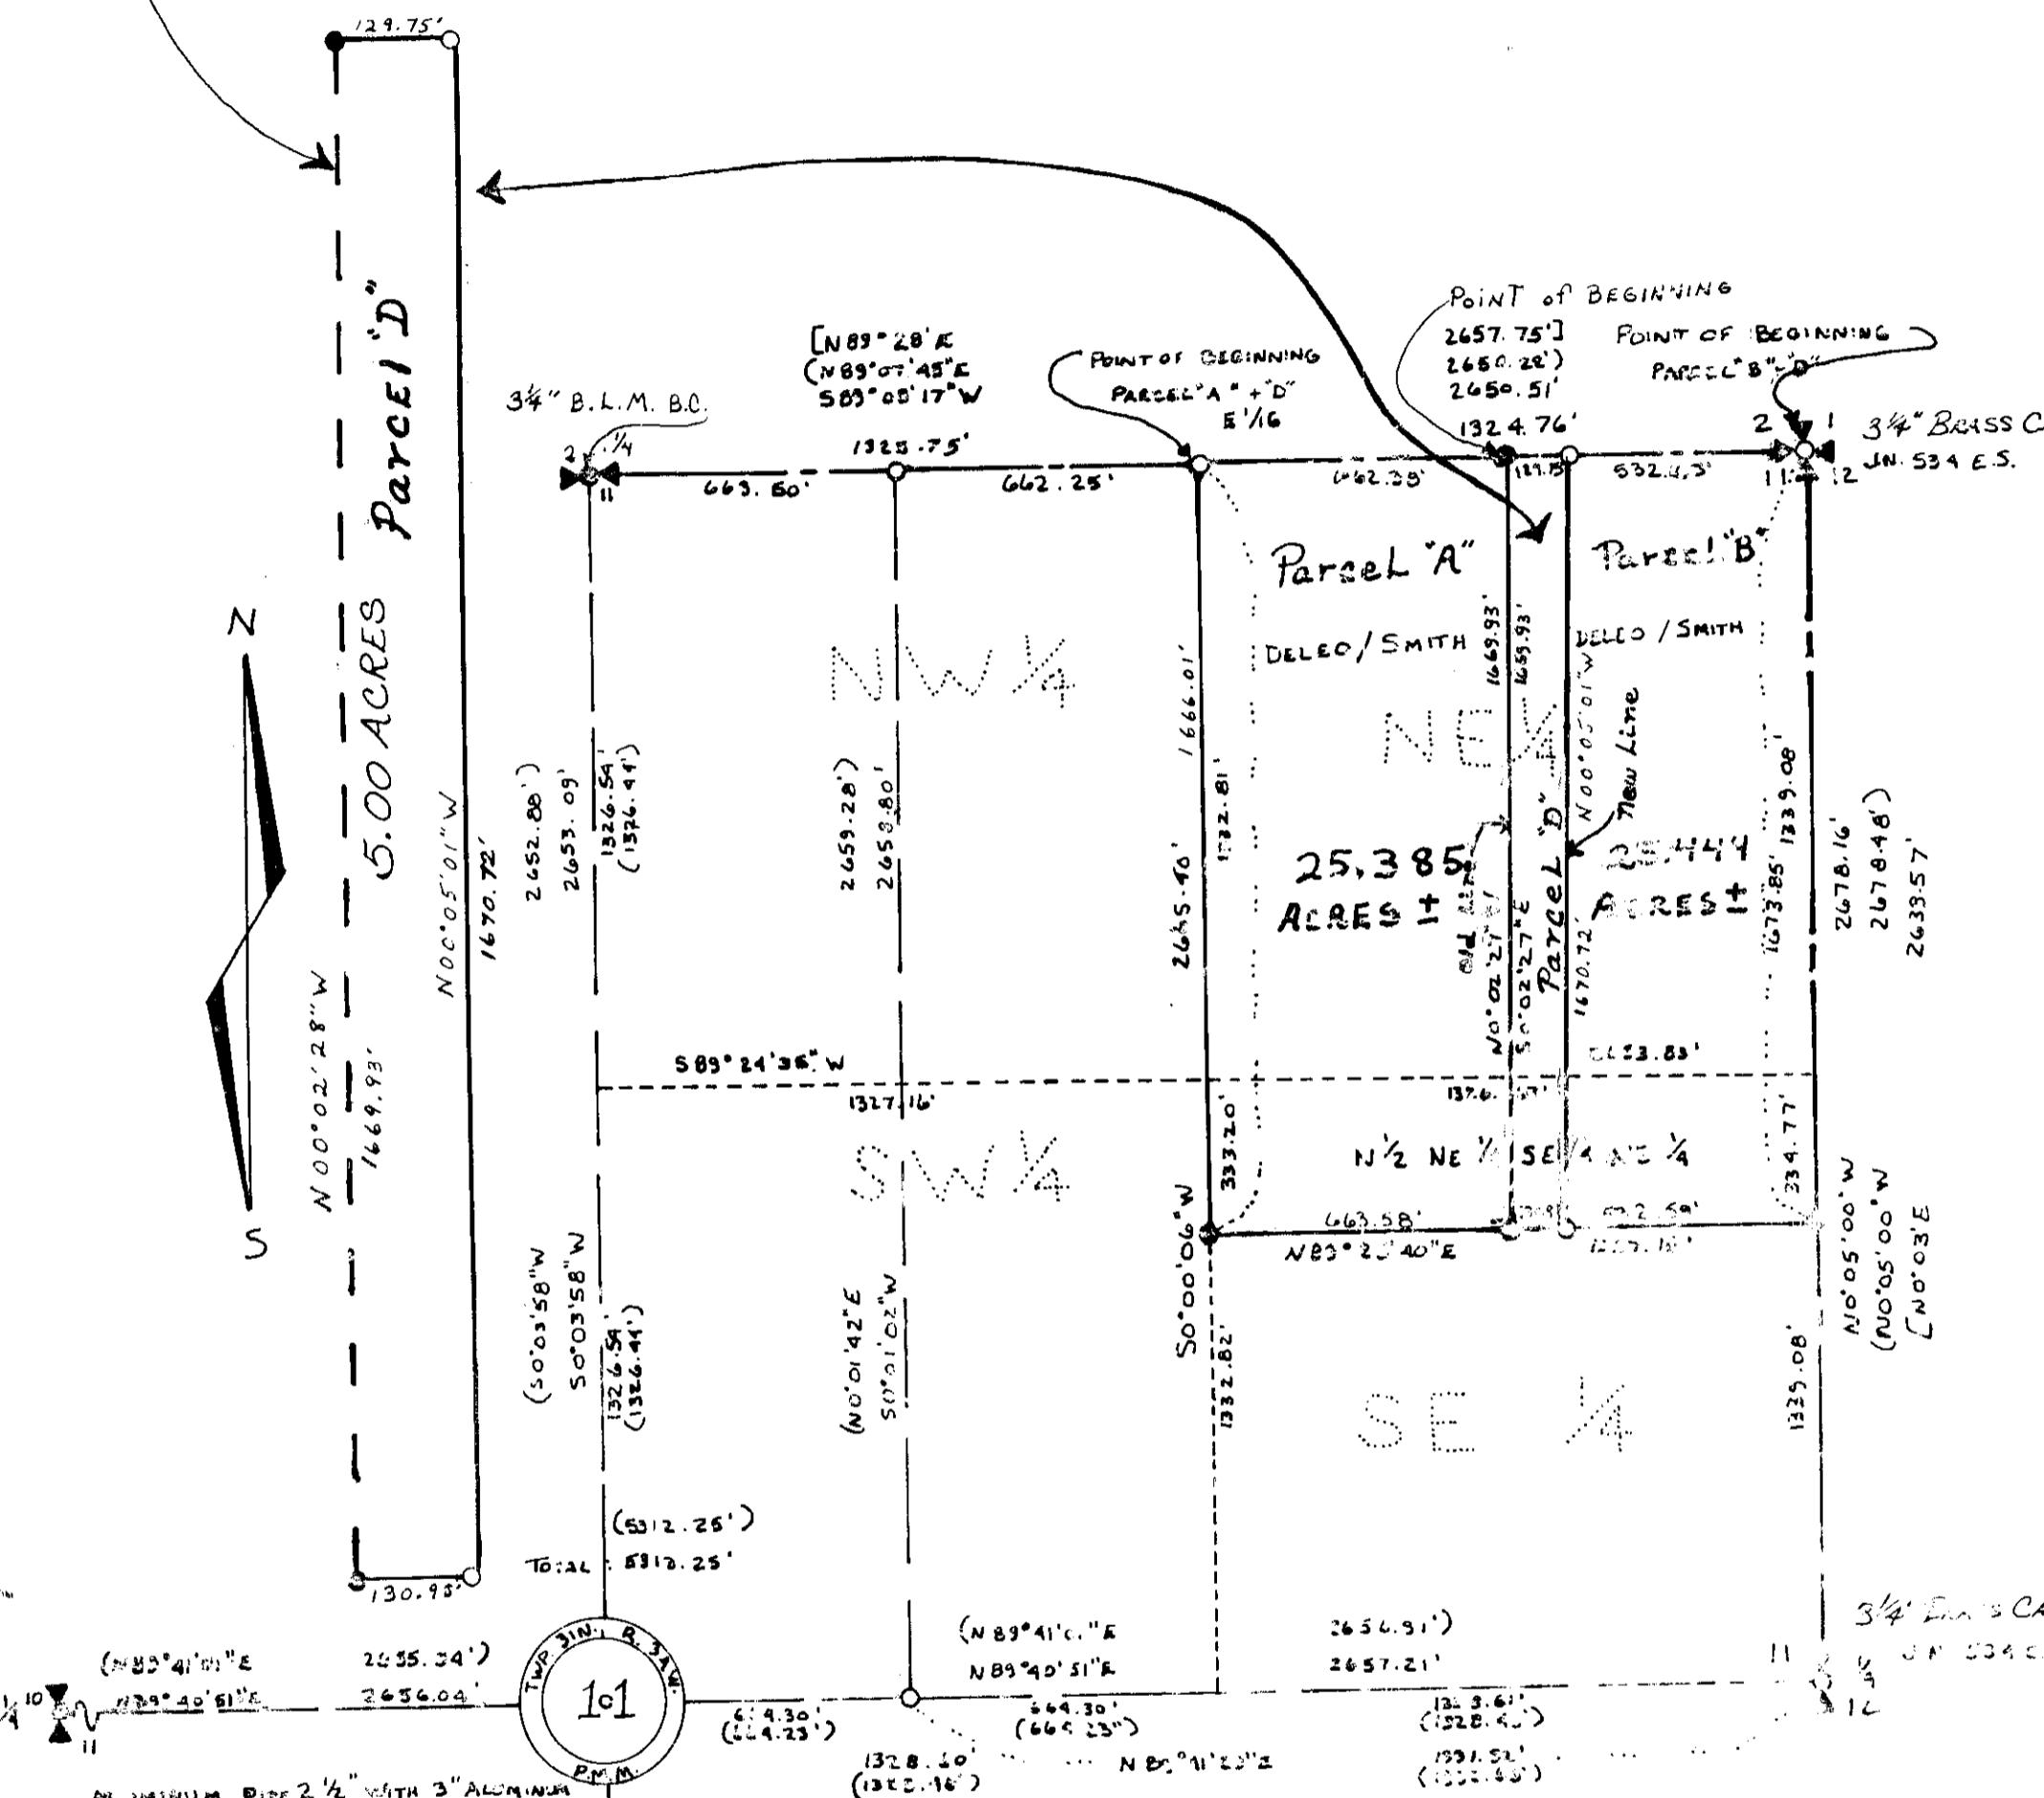

LINCOLN COUNTY, MONTANA

CERTIFICATE OF SURVEY IN THE NE 1/4 OF SECTION 11 TWP 31N., R. 34W. P.M.M.


FOR: BENJAMIN A. & ELIZABETH P. DELEO/
CRAIG & GINA SMITH

JULY 5, 1993

Boundary Adjustment

STATE OF MONTANA
COUNTY OF LINCOLN

On this 27th day of August, 1993 A.D., before me, a Notary Public in and for the State of Montana, personally appeared Craig Smith and Regina C. Smith, known to me to be the persons whose names are subscribed to the within instrument, and acknowledged to me that they executed the same.

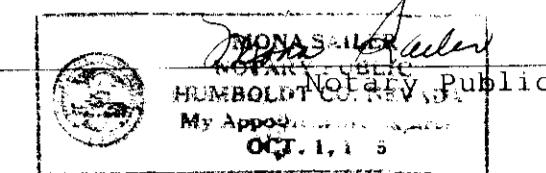

My commission expires
10/1/95

DESCRIPTION OF PARCEL "D"

A rectangular tract of land near Troy in Lincoln County, Montana, being a part of Parcel "B" as shown on C. of S. No. 1521 in the NE 1/4 NE 1/4 and the SE 1/4 NE 1/4 all of Section 11, Twp. 31 N., R. 34 W., P.M.M., and more particularly described as follows:

Beginning at a 5/8 inch dia. rebar capped: KED 4975 S marking the Northwest corner of Parcel "B" and the Northeast corner of Parcel "A" located on the North line of Section 11, Twp. 31 N., R. 34 W., P.M.M. as shown on C. of S. No. 1521; thence, from said point of beginning along the East line of said Parcel "B" S 00°02'27" E 1669.93 feet to a 5/8 inch dia. rebar capped: KED 4975 S marking the Southwest corner of said Parcel "A" and the Southeast corner of said Parcel "A" as shown on C. of S. No. 1521; thence, along the South line of said Parcel "B" N 89°28'40" E 130.98 feet to a 5/8 inch dia. rebar capped: KED 4975 S; thence, leaving said South line, N 00°05'06" W 1670.72 feet to a 5/8 inch dia. rebar capped: KED 4975 S located on the North line of said Section 11 and the North line on said Parcel "B"; thence, along said North line S 89°08'17" W 129.75 feet to the point of beginning. The aforescribed Parcel "D" contains 5.00 acres more or less to be adjusted to Parcel "A" as shown on C. of S. No. 1521.

DESCRIPTION OF PARCEL (A+D) "E"

A rectangular tract of land near Troy in Lincoln County, Montana, in the NE 1/4 of the NE 1/4 of Section 11, Twp. 31 N., R. 34 W., P.M.M., and more particularly described as follows:

Beginning at a 3 1/4 inch dia. USFS alum. monument stamped: 5612S marking the E 1/16 corner of the NE 1/4 of said Section 11, Twp. 31 N., R. 34 W.; thence, along the West line of the N 1/2 NE 1/4 and continuing along the West line of the N 1/2 NE 1/4 SE 1/4 NE 1/4 thereof S 00°00'06" W 1666.01 feet to a 5/8 inch dia. rebar capped: KED 4975 S; thence, N 89°28'40" E 663.58 feet to a 5/8 inch dia. rebar capped: KED 4975 S; thence, extending into Parcel "B" as shown on C. of S. No. 1521, continuing on the South line N 89°28'40" E 130.97 feet to a 5/8 inch dia. rebar capped: KED 4975 S marking the East line of Parcel "D" (boundary adjustment); thence, N 00°05'01" W 1670.72 feet to a 5/8 inch dia. rebar capped: KED 4975 S located on the North line of said Section 11, Twp. 31 N., R. 34 W. (set this survey); thence, S 89°08'17" W 129.79 feet to a 5/8 inch dia. rebar capped: KED 4975 S marking the Northeast corner of Parcel "A" as shown on C. of S. No. 1521; thence, continuing along said north line S 89°08'17" W 662.38 feet to the point of beginning.

The aforescribed Parcel (A+D) "E" contains 30.375 acres, more or less, and is subject to and includes access to the remaining portions of private land in the NE 1/4 and SE 1/4 of subject Section 11, Twp. 31 N., R. 34 W., P.M.M.

DESCRIPTION OF PARCEL (B-D) "C"

A rectangular tract of land near Troy in Lincoln County, Montana, in the NE 1/4 of the NE 1/4 and the N 1/2 NE 1/4 SE 1/4 NE 1/4, all of Section 11, Twp. 31 N., R. 34 W., P.M.M., and more particularly described as follows:

Beginning at a 3 inch dia. cap stamped: 534 ES marking the Northeast corner of said Section 11, Twp. 31 N., R. 34 W., P.M.M. thence, along the North line of said Section 11 S 89°01'17" W 532.03 feet to a 5/8 inch dia. rebar capped: KED 4975 S (set this survey) marking the northeast corner of Parcel "D" (boundary adjustment); thence, N 00°01'01" W 1670.72 feet to a 5/8 inch dia. rebar capped: KED 4975 S, set this survey, located on the south line of Parcel "D" as shown on C. of S. No. 1521; thence, along said south line of Parcel "B" N 89°01'40" E 132.60 feet to a 5/8 inch dia. rebar capped: KED 4975 S located on the east line of said Parcel "D" as shown on C. of S. No. 1521; thence, along said east line N 00°01'42" W 1673.85 feet to the point of beginning. The aforescribed Parcel (B-D) "C" contains 30.44 acres, more or less, and is subject to and includes access to the remaining portion of private land in the NE 1/4 and SE 1/4 of subject Section 11, Twp. 31 N., R. 34 W., P.M.M.

STATE OF MONTANA SURVEYING COMMISSIONER'S CERTIFICATE

We hereby certify that the purpose of this survey is to relocate common boundaries of a division made outside of a platted subdivision for the purpose of relocating common boundary lines between adjoining properties; therefore, this survey is exempt from review as a subdivision pursuant to Section 76-3-207(1), M.C.L.

We hereby certify that the purpose for extending the boundaries is to acquire additional land to some part of a parcel that does not have suitable subdivisions instead that no dwelling or structure requirements shall be placed on the additional land; the parcel; the original division of land is exempt from review by the Department of Natural Resources and Environmental Sciences pursuant to the provisions of section 76-3-207(1), M.C.L.

Craig Smith Regina C. Smith

2122