CERTIFICATE OF SURVEY

DEPENDENT RESURVEY AND PARTIAL SUBDIVISION OF SECTION 12,

TOWNSHIP 27 NORTH, RANGE 30 WEST, P.M., MT. LINCOLN COUNTY, MONTANA

NOVEMBER 1993

PURPOSE OF SURVEY

THE PURPOSE OF THIS SURVEY IS TO LOCATE UPON THE GROUND THE TITLE LINES OF RECORD BETWEEN PRIVATELY OWNED LAND AND NATIONAL FOREST SYSTEM LANDS, AND NO DIVISION OF LANDS IS HEREBY CREATED.

LEGAL DESCRIPTION

NATIONAL FOREST SYSTEM LANDS DEFINED HEREON: ALL OF SECTION 12, T27N, R30N, P.M. MT., LESS THE SW1/4 SW1/4, AND THAT PART OF THE NW1/4 SW1/4 AND THE SE1/4 SW1/4 CONTAINED WITHIN THE U.S. HIGHWAY 2 RIGHT-OF-WAY.

HISTORY

1900-ORIGINAL GLO SURVEY BY BURTON S. ADAMS

1964-RENONUMENTATION BY BLM

1966-REMONUMENTATION BY BLM

1971-REMONUMENTATION BY BLM

1992-REMONUMENTATION BY PEARSON (9008LS)

1992-REMONUMENTATION AND SUBDIVISION BY HUGHES (7322LS)

SURVEY METHOD

THIS SURVEY WAS ACCOMPLISHED USING A TOTAL STATION TRAVERSE, AUGUST 1993-NOVEMBER 1993

BASIS OF BEARING

BEARINGS ARE BASED ON SOLAR OBSERVATION

NOTES


1. THE LINES MARKED ARE TO NATIONAL FOREST STANDARDS WITH 6 FOOT STEEL POSTS, DECALS, AND BLAZED TREES. 2. FIELD NOTES AND COMPUTATIONS ARE FILED IN THE FOREST SERVICE OFFICE, KOOTENAI NATIONAL FOREST. CORNER RECORDATION FORMS ARE FILED IN THE COUNTY RECORDER'S OFFICE OF THE APPROPRIATE COUNTY.

3. THE PRECISION OF THE MEASURING SYSTEM USED PROVIDES THAT THE LOCATION OF ALL MONUMENTS SET OR FOUND MEET FOREST SERVICE POSITIONAL TOLERANCE STANDARDS AS

- TOUND BLM BRASS CAP
- **⊕** SET-CORNER MONUMENT THIS SURVEY.

STANDARD FOREST SERVICE 3 1/4" ALUMINUM MONUMENT-RLS 9958

- SET-CORNER MONUMENT THIS SURVEY-A STANDARD FOREST SERVICE ALUMINUM CAP(3 1/4" DIAM.) ALUMINUM SHAFT (30"X3/4")-RLS 9958
- FOUND STANDARD FOREST SERVICE 3 1/4" ALUMINUM MONUMENT-7322 LS
- FOUND STANDARD FOREST SERVICE 3 1/4" ALUMINUM MONUMENT-9008LS ▲ FOUND STANDARD FOREST SERVICE 3 1/4" ALUMINUM MONUMENT-7322 LS
- NATIONAL FOREST BOUNDARY MARKED THIS SURVEY O COMPUTED POINT-NOT SET

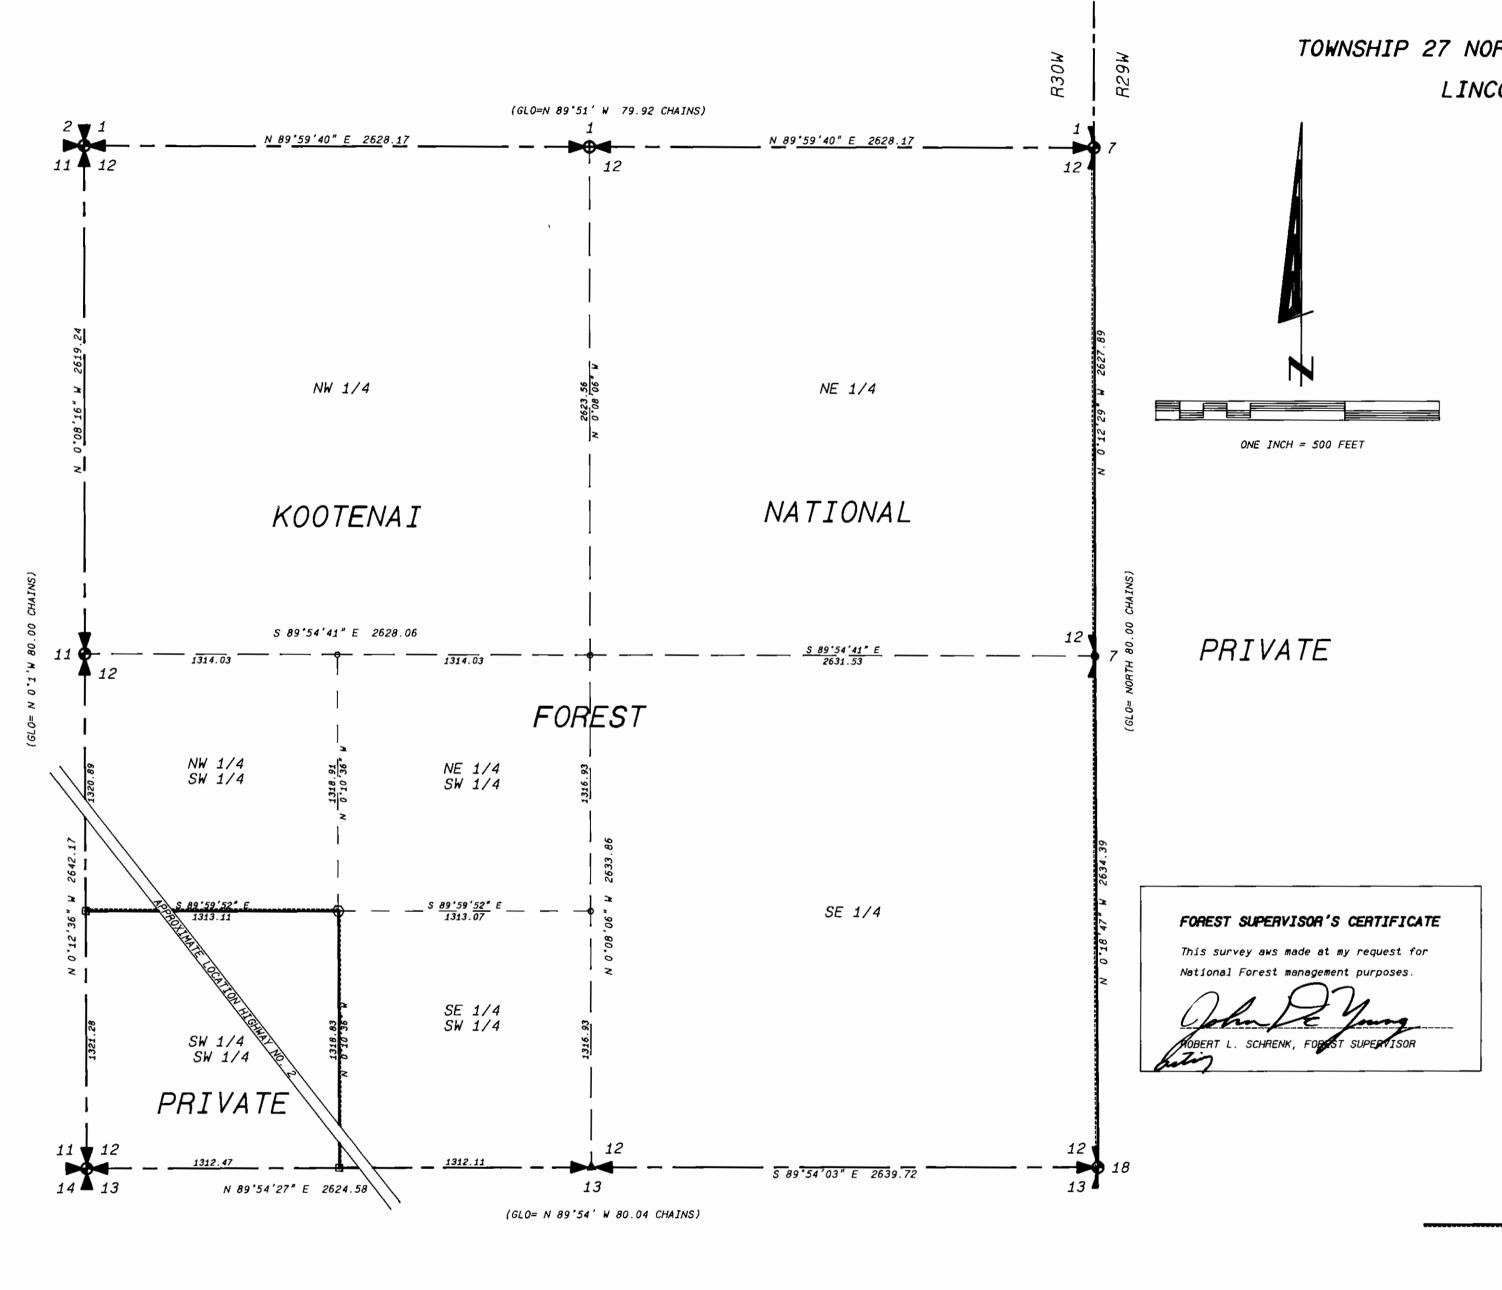


CERTIFICATE OF RECORDER

DATE: 11-09-93 12 SECTION JOB NO. #M93-16 *TOWNSHIP* 27N DWN. BY: JDM 30W RANGE REVISION 1 PRINCIPAL MERIDIAN MT SHEET 1 OF 1 LINCOLN COUNTY

SURVEYOR'S CERTIFICATE

I, James R. Staples, do hereby certify that this Certificate of Survey has been prepared in conformance to the Montana Subdivision & Platting Act (Sections 76-3-101 through 76-3-614 M.C.A.) and the regulations adopted pursuant thereto, and that the map shown hereon is a true representation of survey made by me.

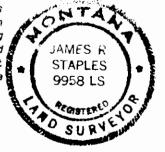

J.R.S. SURVEYING, INC.

P.O. BOX 1050 317 MINERAL AVENUE LIBBY, MONTANA 59923 (406) 293-5059 2/5