


CERTIFICATE OF SURVEY
NW 1/4, Sec. 32, T35N R25W
P.M., M., Lincoln County, Montana

OWNERS: J.W. HAMMOCK AND CHARLES CURTIS
PURPOSE: PARCEL A: BOUNDARY LINE ADJUSTMENT
DATE: AUGUST 23, 1993

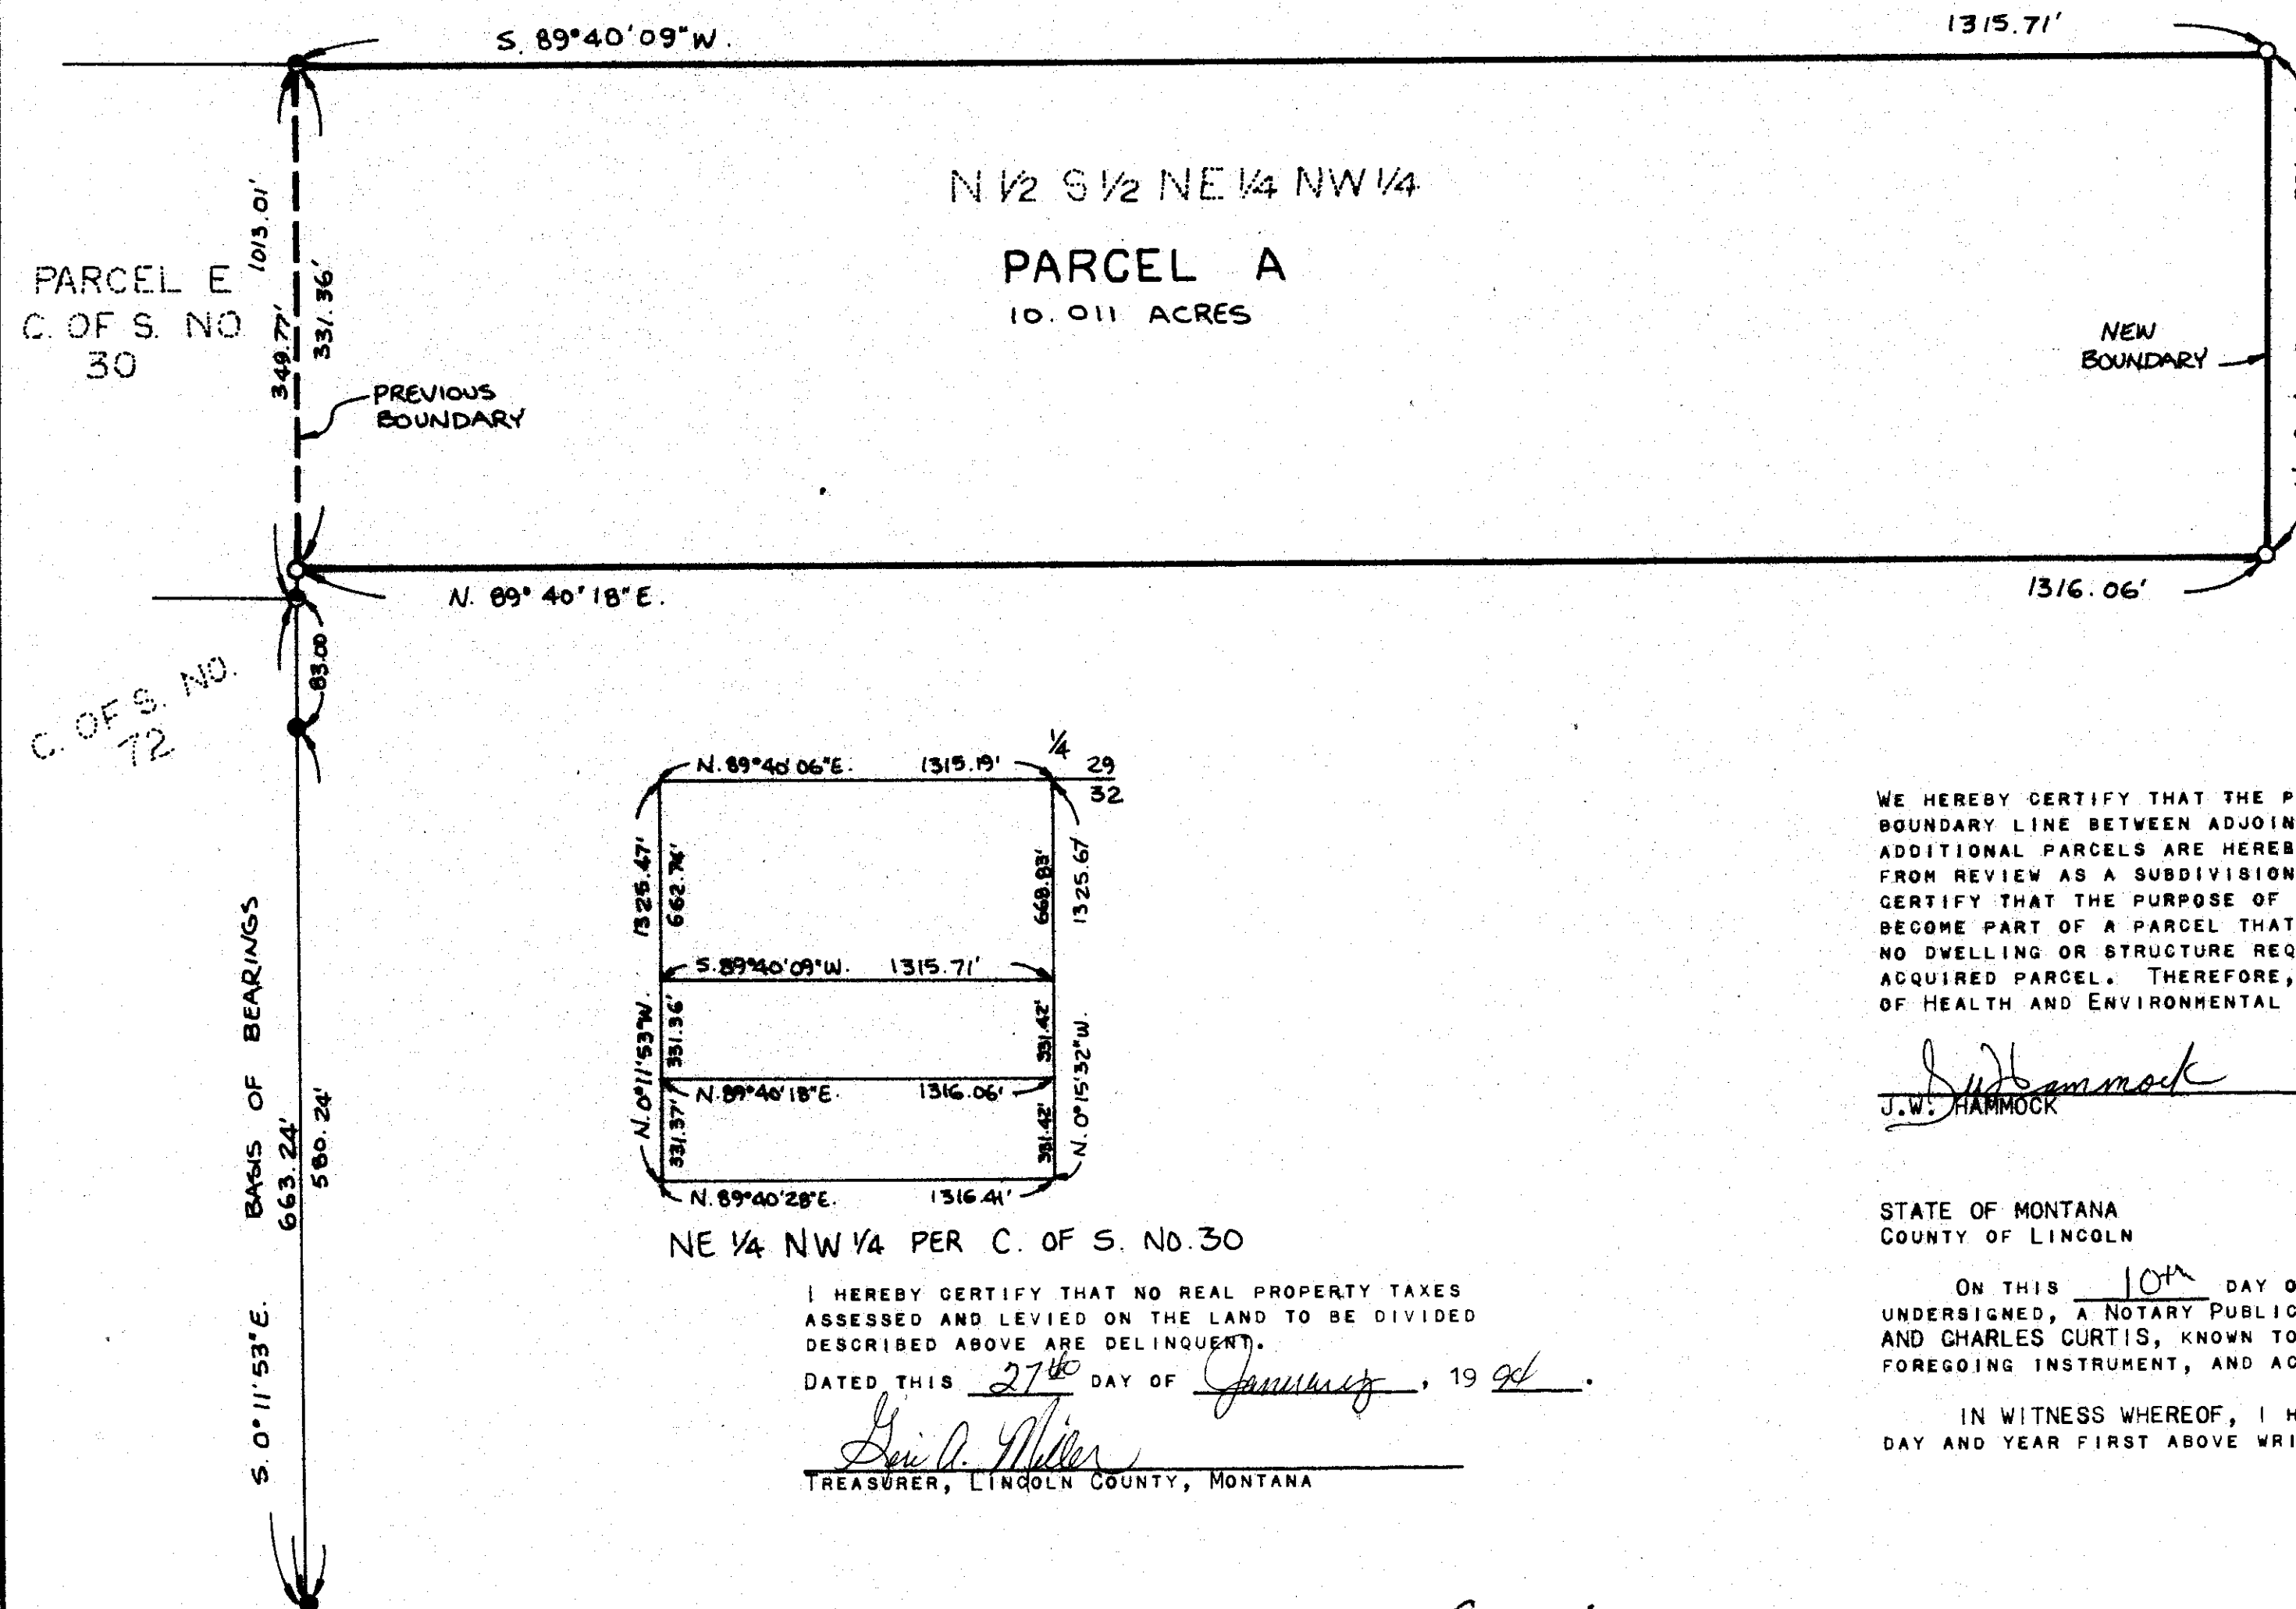

* NOTE: SEE C. OF S. NO. 30 FOR SECTION SUBDIVISION

MARQUARDT & McALISTER
SURVEYING, INC.
1081 South Main (406) 755-6285
KALISPELL, MONTANA 59901



- LEGEND
- SET 5/8" X 24" REBAR WITH PLASTIC CAP STAMPED 73285
 - FOUND 5/8" REBAR 23435 PER C. OF S. NO. 30
 - FOUND 3/4" PIPE PER C. OF S. NO. 72

SCALE 1" = 100'

0 50 100 200'

STATE OF MONTANA
COUNTY OF LINCOLN

ON THIS 10th DAY OF January, 19 94, BEFORE ME, THE UNDERSIGNED, A NOTARY PUBLIC FOR THE STATE OF MONTANA, PERSONALLY APPEARED J.W. HAMMOCK AND CHARLES CURTIS, KNOWN TO ME TO BE THE PERSONS WHOSE NAMES ARE SUBSCRIBED TO THE FOREGOING INSTRUMENT, AND ACKNOWLEDGED TO ME THAT THEY EXECUTED THE SAME.

IN WITNESS WHEREOF, I HAVE HEREUNTO SET MY HAND AND AFFIXED MY NOTARIAL SEAL THE DAY AND YEAR FIRST ABOVE WRITTEN.

Urian L. Hammock
NOTARY PUBLIC FOR THE STATE OF MONTANA
RESIDING AT Eureka
MY COMMISSION EXPIRES 5-19-96

APPROVED: 1-28, 19 94

BY Brad Beckhoff

STATE OF MONTANA
COUNTY OF LINCOLN

FILED ON THE 31st DAY OF January, 19 94, A.D., AT 8:00 O'CLOCK A.M.

Carol P. Cummings
COUNTY CLERK AND RECORDER

BY Joanne Morris
DEPUTY

CERTIFICATE OF SURVEY No. 3146

HAMMOCK