CERTIFICATE OF SURVEY NE 1/4, Sec. 26, T35NR26W, P. M., M., Lincoln Co., Montana

OWNER:

SHIRLEY ESLICK

PURPOSE: PARCEL A: FAMILY TRANSFER PARCEL B: REMAINDER

DATE:

NOVEMBER 2, 1993

LEGAL DESCRIPTIONS

PARCEL A:

That portion of the West \$\frac{1}{2}\$ of the Southeast \$\frac{1}{4}\$ of the Northeast \$\frac{1}{4}\$, Section 26, Township 35 orth, Range 26 West, P.M., M., Lincoln County, Montana described

BEGINNING AT THE NORTHEAST GORNER OF THE WEST & OF THE SOUTHEAST & OF THE NORTHEAST 1: THENCE ALONG THE EAST LINE OF THE WEST 1 OF THE SOUTHEAST 1 of the Northeast & South 000145" East 1052.42 FEET; THENCE NORTH 22018104" WEST 63.39 FEET TO THE BEGINNING OF A 242.22 FOOT RADIUS CURVE TO THE LEFT; THENCE NORTHWESTERLY ALONG THE CURVE THRU A CENTRAL ANGLE OF 27°49'31" 117.63 FEET; THENCE NORTH 50°07'34" WEST 45.37 FEET; THENCE NORTH 22°53'22" WEST 34.92 FEET TO THE BEGINNING OF A 222.28 FOOT RADIUS CURVE TO THE LEFT; THENCE NORTHWESTERLY ALONG THE CURVE THRU A CENTRAL ANGLE OF 15°34'32" 60.43 FEET; THENCE NORTH 38127154" WEST 173.06 FEET TO THE BEGINNING OF A 341.17 FOOT RADIUS CURVE TO THE RIGHT; THENCE NORTHWESTERLY ALONG THE CURVE THRU A CENTRAL ANGLE OF 19°27'23" 115.85 FEET; THENCE NORTH 19°00'30" WEST 63.57 FEET TO THE BEGINNING OF A 770.94 FOOT RADIUS CURVE TO THE LEFT; THENCE NORTHWESTERLY ALONG THE CURVE THRU A CENTRAL ANGLE OF 23°50136" 320.82 FEET; THENCE NORTH 42°51'05" WEST 43.20 FEET; THENCE NORTH 37918122" WEST 168.55 FEET TO THE WEST LINE OF THE WEST & OF THE SOUTHEAST & OF THE NORTHEAST &; THENCE ALONG THE WEST LINE OF THE WEST & OF THE SOUTHEAST & OF THE NORTHEAST & NORTH 00°02'16" EAST 49.46 FEET TO THE NORTH LINE OF THE WEST $\frac{1}{2}$ OF THE SOUTHEAST $\frac{1}{4}$ OF THE NORTHEAST $\frac{1}{4}$; THENCE ALONG THE NORTH LINE NORTH 89.51.34" EAST 650.78 FEET TO THE POINT OF BEGINNING CONTAIN-ING 8.035 ACRES OF LAND ALL AS SHOWN HEREON.

SUBJECT TO AND TOGETHER WITH A 60 FOOT PRIVATE ROAD AND LITELTY EASEMENT AS SHOWN.

PARCEL B:

That portion of the West & of the Southeast & of the Northeast &, Section 26, Township 35 North, Range 26 West, P.M., M., Lincoln County, Montana described as follows:

BEGINNING AT THE SOUTHWEST CORNER OF THE WEST & OF THE SOUTHEAST & OF THE NORTHEAST 1; THENCE ALONG THE SOUTH AND EAST LINES OF THE WEST 1 OF THE SOUTH-EAST & OF THE NORTHEAST & NORTH 89º45'41" EAST 651.95 FEET AND NORTH 0º00'45" WEST 271.86 FEET; THENCE NORTH 22º18 04" WEST 63.39 FEET TO THE BEGINNING OF A 242.22 FOOT RADIUS CURVE TO THE LEFT; THENCE NORTHWESTERLY ALONG THE CURVE THRU A CENTRAL ANGLE OF 27949/314 117.63 FEET; THENCE NORTH 5007/34" WEST 45.37 FEET; THENCE NORTH 22°53'22" WEST 34.92 FEET TO THE BEGINNING OF A 222.28 FOOT RADIUS CURVE TO THE LEFT; THENCE NORTHWESTERLY ALONG THE CURVE THRU A CENTRAL ANGLE OF 15°34'32" 60.43 FEET; THENCE NORTH 38°27'54" WEST 173.06 FEET TO THE BEGINNING OF A 341.17 FOOT RADIUS CURVE TO THE RIGHT: THENCE NORTHWESTERLY ALONG THE CURVE THRU A CENTRAL ANGLE OF 19º27'23" 115.85 FEET; THENCE NORTH 19º00'30" WEST 63.57 FEET TO THE BEGINNING OF A 770.94 FOOT RADIUS CURVE TO THE LEFT; THENCE NORTHWESTERLY AGONG THE CURVE THRU A CENTRAL ANGLE OF 23°50'36" 320.82 FEET; THENCE NORTH 42°51'05" WEST 43.20 FEET; THENCE NORTH 37°18'22" WEST 168.55 FEET TO THE WEST LINE OF THE WEST & OF THE SOUTHEAST & OF THE NORTHEAST &; THENCE ALONG THE WEST LINE OF THE WEST & OF THE SOUTHEAST & OF THE NORTHEAST & SOUTH 0°02'16" WEST 1275.90 FEET TO THE POINT OF BEGINNING CONTAINING 11.775 ACRES OF LAND ALL AS SHOWN HEREON.

SUBJECT TO AND TOGETHER WITH A 60 FOOT PRIVATE ROAD AND UTILITY EASEMENT AS SHOWN.

OWNER CERTIFICATION

HEREBY CERTIFY THAT THE PURPOSE OF THIS	DIVISION OF LAND IS TO TRANSFER PARCEL A
TO DON ESLICK , MY HUSE	BAND . FURTHERHORE, CERTIFY THAT
AM ENTITLED TO USE THIS EXEMPTION AND AM	
BY LAW AND REGULATION ON THE USE OF THIS EX IS EXEMPT FROM REVIEW AS A SUBDIVISION PURS	KEMPTION. THEREFORE, THIS DIVISION OF LAND
IS EXEMPT FROM REVIEW AS A SUBDIVISION PURS	SOANT TO SECTION 10-)-201(1)(1), MON.
	Mirly Slick
	XSHTRUEY ESI/TOK
STATE OF MONTANA)	
COUNTY OF LINCOLN) SS.	
ON THIS 31 st DAY OF February	, 19 <u>94</u> , BEFORE ME, THE
UNDERSIGNED, A NOTARY PUBLIC FOR THE STAVE	
ESLICK, KNOWN TO ME TO BE THE PERSON WHOSE INSTRUMENT, AND ACKNOWLEDGED TO ME THAT SHE	
INSTRUMENT, AND ACKNOWLEDGED TO HE THAT SHE	L EXEOUTED THE SKILL
IN WITNESS WHEREOF, I HAVE HEREUNTO SE	ET MY HAND AND AFFIXED MY NOTARIAL SEAL
THE DAY AND YEAR FIRST ABOVE WRITTEN.	
	D
	NOTARY PUBLIC FOR THE STATE OF MONTANA
	RESIDING AT BLAJORK
	MY COMMISSION EXPIRES 4/27/96
Smell. Williams	and the second s
COUNTY COMMISSIONER	The second se
000111 001111 001011	
THE MEDIT OF THE THE MEDIT OF THE	XES AND SPECIAL ASSESSMENTS ASSESSED AND
LEVIED ON THE LAND TO BE DIVIDED HAVE BEEN	40 Gil
DATED THIS BE DAY OF July	, 19 <u>/</u> 4.
A Clim	
Land I Iller	
TREASURER, LINCOLN COUNTY, MONTANA	
APPROVED: 7-28 , 19 94	CERTIFICATE OF SURVEYOR
ACTIONED.	SERVE TO CONTROL OF THE SERVE TO SERVE

STATE OF MONTANA
COUNTY OF LINCOLN


FILED ON THE DAY OF Gely, 1994, A.D. AT 8:10 O'CLOCK A. M.

COUNTY CLERK AND RECORDER

MARQUARDT & McALISTER SURVEYING, INC. 1031 South Main (406) 755-6235 KALISPELL, MONTANA 59901

Sheet I of 2 CERTIFICATE OF SURVEY No. 2226

Sanitary Lestriction Lemoved P.F.# 5143

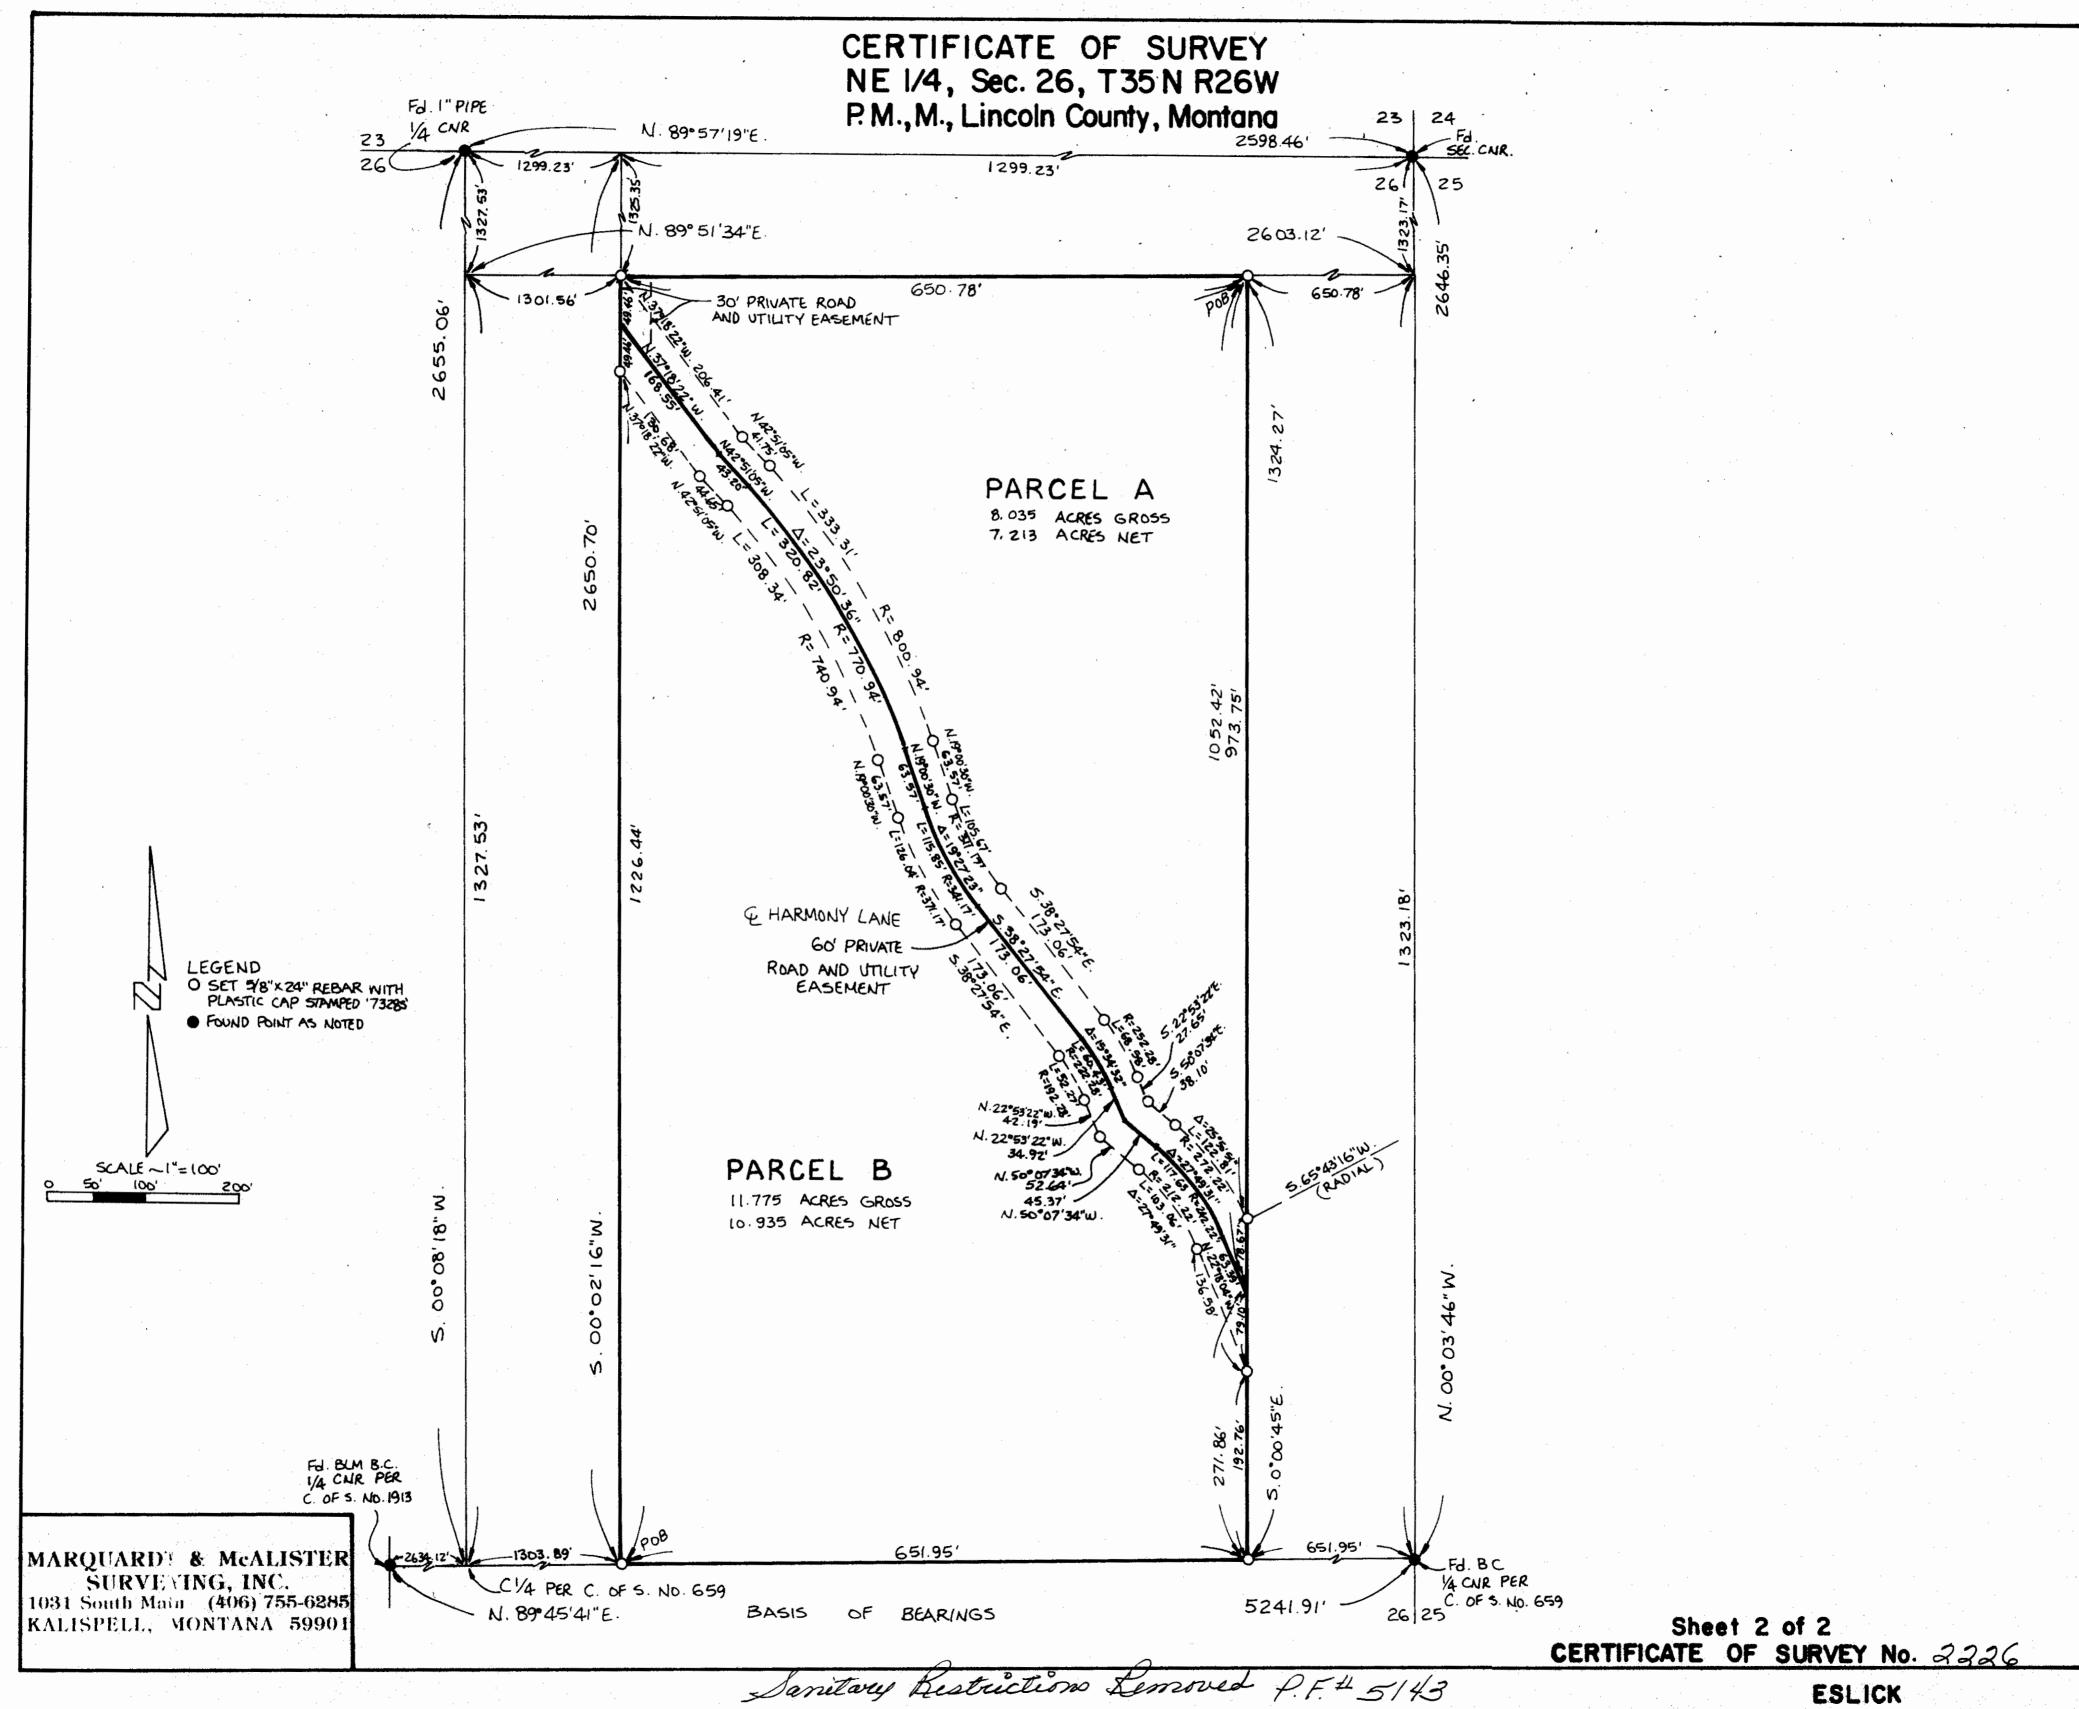

Sanitary Restriction Lemoved P.F.# 5/43