



# CERTIFICATE OF SURVEY

## RETRACEMENT OF:

LOTS 4-7 IN BLOCK 4 PER *WEST TROY 3rd ADDITION*  
IN SECTION 12, TWP 31N., R 3 W., P.M.M.  
FOR: FRED MCDUGALL DATE: JUNE 1994

### LEGEND

- ★ FOUND ORIGINAL STONE MARKED "X" AT FIFTH AND SPOKANE
- FOUND 1/2 INCH DIAMETER REBAR CAPPED JHN 4661-S AT FIFTH AND GRANT AND SIXTH AND SPOKANE
- FOUND 5/8 INCH DIAMETER REBAR CAPPED MDL 4232-S AT SIXTH AND GRANT
- ( ) RECORD PER ORIGINAL TROY TOWNSHIP PLAT
- ⊕ SET 5/8 INCH DIAMETER REBAR WITH A 1 1/4 INCH DIAMETER PLASTIC CAP STAMPED KED 4975-S

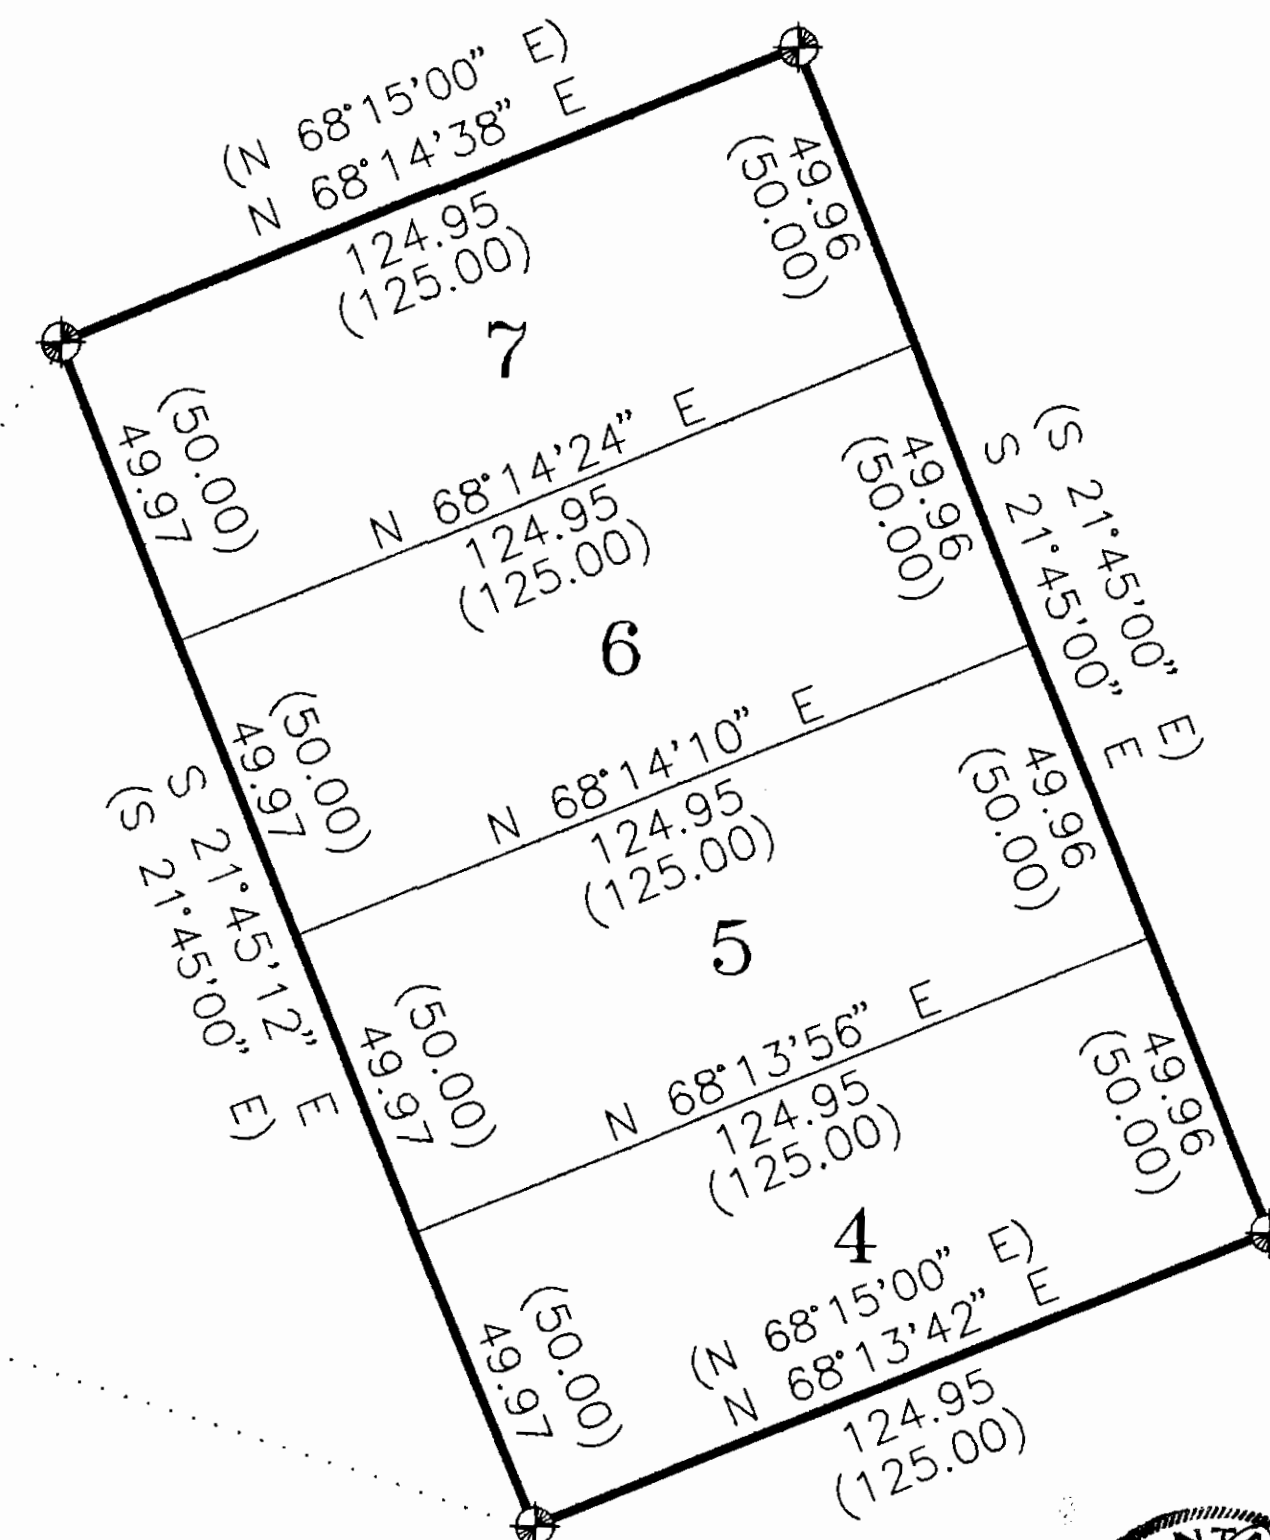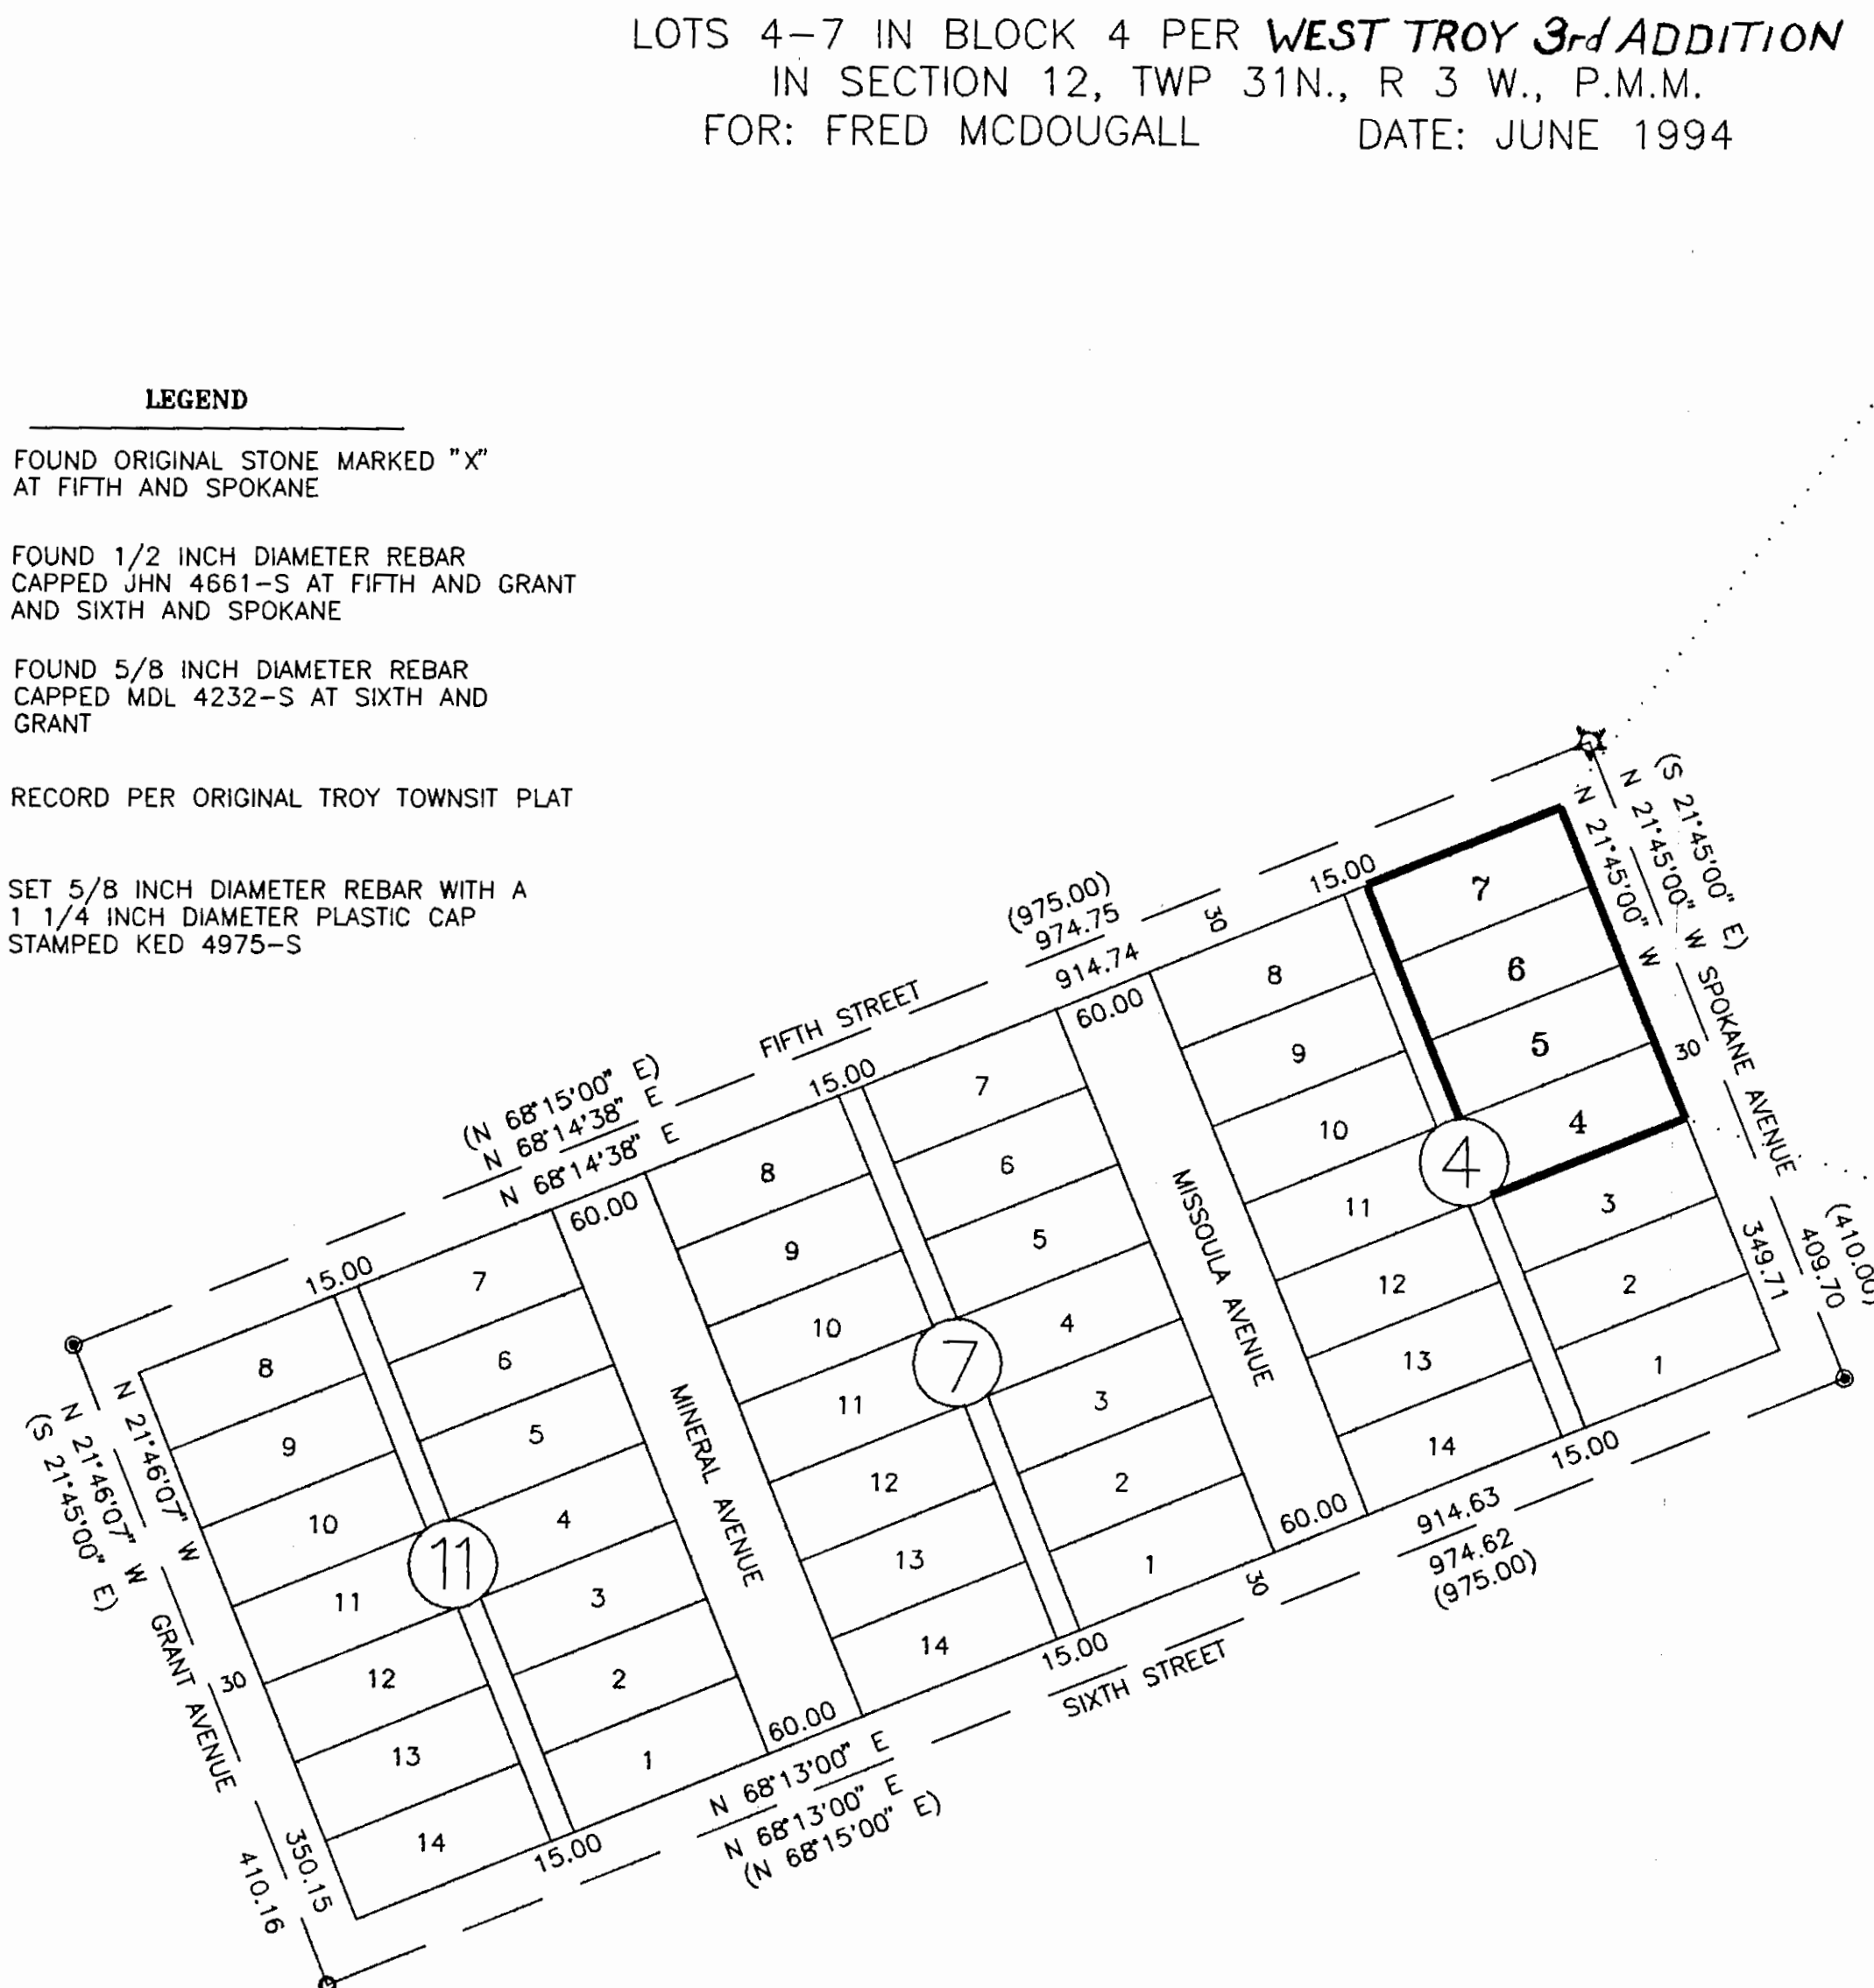

EXAMINED AND APPROVED FOR LINCOLN COUNTY BY:

*David M. Cummings*

DATE: 8-5-94

APPROVED:

*David M. Cummings*  
Chairman, Lincoln County, Montana Commissioners

STATE OF MONTANA  
COUNTY OF LINCOLN

Filed on this 5th day of August, 1994 A.D. at  
8:10 O'clock A.M.

*David M. Cummings* by *Frankie Dennis*  
County Clerk and recorder Deputy

DOES NOT NEED TAX OR LEGAL ACCESS ON RETRACEMENTS

### PURPOSE OF SURVEY

The purpose of this survey is to retrace the exterior boundaries of an existing tract of record, and no division of land is hereby created; therefore, this survey is exempt from review, being completed pursuant to Section 76-3-404, M.C.A.

### GRAPHIC SCALE



( IN FEET )  
1 inch = 100 ft.