LEGAL DESCRIPTIONS

PARCEL A:

THAT PORTION OF GOVERNMENT LOT 3, SECTION 33, TOWNSHIP 31 NORTH, RANGE 31 WEST, P.M., M., LINCOLN COUNTY, MONTANA DESCRIBED AS FOLLOWS:

COMMENCING AT THE NORTHEAST CORNER OF GOVERNMENT LOT 3; THENCE ALONG THE NORTH LINE OF GOVERNMENT LOT 3 NORTH 88°37'21" WEST 339.51 FEET TO THE SOUTHWESTERLY LINE OF KOOTENAL RIVER ROAD AT THE POINT OF BEGINNING; THENCE ALONG THE SOUTHWESTERLY LINE OF THE ROAD SOUTH 53°39'57" EAST 138.65 FEET; THENCE SOUTH 23°48'00" WEST 638 FEET MORE OR LESS TO THE LOW WATER MARK OF THE KOOTENAL RIVER; THENCE NORTHWESTERLY ALONG THE LOW WATER MARK 1038 FEET MORE OR LESS TO THE WEST LINE OF GOVERNMENT LOT 3; THENCE ALONG THE WEST AND NORTH LINES OF GOVERNMENT LOT 3 NORTH 1°04'45" EAST 100.00 FEET MORE OR LESS AND SOUTH 88°37'21" EAST 983.38 FEET TO THE POINT OF BEGINNING EXCEPTING THEREFORE THAT PARCEL SHOWN ON CERTIFICATE OF SURVEY NO. 1338 CONTAINING 8.55 MORE OR LESS ACRES OF LAND ALL AS SHOWN HEREON.

PARCEL B: (INCLUDED IN PARCEL C)

THAT PORTION OF GOVERNMENT LOT 3, SECTION 33, TOWNSHIP 31 NORTH, RANGE 31 WEST, P.M., M., LINCOLN COUNTY, MONTANA DESCRIBED AS FOLLOWS: BEGINNING AT THE NORTHERLY MOST CORNER OF PARCEL A AS SHOWN ON CERTIFICATE OF SURVEY No. 1806; THENCE NORTH 37°54'30" WEST 130.00 FEET; THENCE SOUTH 23°48'00" WEST 489 FEET MORE OR LESS TO THE LOW WATER MARK OF THE KOOTENAL RIVER; THENCE SOUTH-EASTERLY ALONG THE LOW WATER MARK 5.00 FEET MORE OR LESS TO A POINT WHICH BEARS SOUTH 38°08'18" WEST FROM THE POINT OF BEGINNING: THENCE NORTH 38°08'18" EAST 441 FEET MORE OR LESS TO THE POINT OF BEGINNING CONTAINING 0.67 MORE OR LESS ACRE OF LAND ALL AS SHOWN HEREON.

PARCEL C: (INCLUDES PARCEL B)

THAT PORTION OF GOVERNMENT LOT 3, SECTION 33, TOWNSHIP 31 NORTH, RANGE 31 WEST, P.M., M., LINCOLN COUNTY, MONTANA DESCRIBED AS FOLLOWS:

BEGINNING AT THE NORTHEASTERLY CORNER OF PARCEL A AS SHOWN ON CERTIFICATE OF SURVEY No. 1806; THENCE NORTH 37°54'30" WEST 312.87 FEET; THENCE SOUTH 23°48'00" WEST 489 FEET MORE OR LESS TO THE LOW WATER MARK OF THE KOOTENAL RIVER; THENCE SOUTHEASTERLY ALONG THE LOW WATER MARK 190 FEET MORE OR LESS TO A POINT WHICH BEARS SOUTH 38°08'18" WEST FROM THE POINT OF BEGINNING; THENCE NORTH 38°08'18" EAST 347 FEET MORE OR LESS TO THE POINT OF BEGINNING CONTAINING 2.27 MORE OR LESS ACRES OF LAND ALL AS SHOWN HEREON. TOGETHER WITH A PRIVATE ROAD AND UTILITY EASEMENT AS SHOWN.

PARCEL D: (INCLUDED IN PARCEL E)

THAT PORTION OF GOVERNMENT LOT 3, SECTION 33, TOWNSHIP 31 NORTH, RANGE 31 WEST, P.M., M., LINCOLN COUNTY, MONTANA DESCRIBED AS FOLLOWS:

BEGINNING AT THE MOST NORTHERLY CORNER OF PARCEL A AS SHOWN ON CERTIFICATE OF SURVEY NO. 1727; WHICH POINT IS ON THE EAST LINE OF GOVERNMENT LOT 3; THENCE ALONG THE EAST LINE NORTH 1º01'13" EAST 104.88 FEET TO THE SOUTHWESTERLY LINE OF KOOTENAL RIVER ROAD; THENCE ALONG THE SOUTHWESTERLY LINE OF THE ROAD NORTH 53°39'57" WEST 277.41 FERT; THENCE SOUTH 23048100" WEST 149.08 FEET: THENCE SOUTH 37054130" EAST 312.87 FEET; THENCE NORTH 38"08'18" EAST 144.99 FEET TO THE POINT OF BEGINNING CONTAINING 1.311 ACRES OF LAND ALL AS SHOWN HEREON.

SUBJECT TO AND TOGETHER WITH A PRIVATE ROAD AND UTILITY EASEMENT AS SHOWN.

PARCEL E: (INCLUDES PARCEL D)

THAT PORTION OF GOVERNMENT LOT 3, SECTION 33, TOWNSHIP 31 NORTH, RANGE 31 WEST, P.M., M., LINCOLN COUNTY, MONTANA DESCRIBED AS FOLLOWS: COMMENCING AT THE NORTHEAST CORNER OF GOVERNMENT LOT 3: THENCE ALONG THE EAST LINE OF GOVERNMENT LOT 3 SOUTH 1901 13" WEST 238.39 FEET TO THE SOUTHWESTERLY LINE OF KOOTENAL REVER ROAD AT THE POINT OF BEGINNING; THENCE ALONG THE SOUTWESTERLY LINE OF THE ROAD NORTH 53°39'57" WEST 277.41 FEET: THENCE SOUTH 23°48'00" WEST 149.08 FEET: THENCE SOUTH 37°54'30" EAST 312.87 FEET: THENCE SOUTH 38°08'18" WEST 347 FEET MORE OR LESS TO THE LOW WATER MARK OF THE KOOTENAL RIVER; THENCE SOUTHEASTERLY ALONG THE LOW WATER MARK 318 FEET NORE OR LESS TO THE EAST LINE OF GOVERNMENT LOT 3; THENCE ALONG THE EAST LINE NORTH 1901113" EAST 612 FEET MORE OR LESS TO THE POINT OF BEGINNING CONTAINING 3.04 MORE OF LESS ACRES OFLAND ALLAS SHOWN HEREON. SUBJECT TO AND TOGETHER WITH A PRIVATE ROAD AND UTILITY EASEMENT AS SHOWN.

Marguardt Surveying, Inc. 285 1st AVE E.N.

KALISPELL, MONTANA 59901 PHONE (406) 755-6285

CERTIFICATE OF SURVEY OWNERS: ZOE W. MACKENZIE, LAWRENCE E. HEBENSTREIT, JR AND MARY J. HEBENSTREIT, RICHARD F MORROW AND BONNIE E. MORROW NW 1/4, Sec. 33, T31N R31W PURPOSE: PARCELS A, B, C, D AND E: BOUNDARY LINE ADJUSTMENT P.M., M., Lincoln County, Montana DATE: NOVEMBER 29, 1994

OWNER CERTIFICATION

WE HEREBY CERTIFY THAT THE PURPOSE OF THIS DIVISION OF LAND IS TO RELOCATE A COMMON BOUNDARY LINE. BETWEEN ADJOINING PROPERTIES OUTSIDE A PLATTED SUBDIVISION AND THAT NO ADDITIONAL PARCELS ARE HEREBY CREATED. THEREFORE, THIS DIVISION OF LAND IS EXEMPT FROM REVIEW AS A SUBDIVISION PURSUANT TO SECTION 76-3-207(1)(A), MCA. WE ALSO CERTIFY THAT THE PURPOSE OF THIS DIVISION OF LAND IS TO ACQUIRE ADDITIONAL LAND TO BECOME PART OF A PARCEL THAT HAS NO SANITARY RESTRICTION IMPOSED ON IT, AND THAT NO DWELLING OR STRUCTURE REQUIRING WATER OR SEWAGE WILL BE ERECTED ON THE ADDITIONAL ACQUIRED PARCEL. THEREFORE, THIS DIVISION IS EXEMPT FROMREVIEW BY THE DEPARTMENT OF HEALTH AND ENVIRONMENTAL SCIENCES PURSUANT TO ARM 16.16.605(2)(A).

anou

STATE OF WAStington COUNTY OF Cowlitz

ON THIS 20th DAY OF JANNARY , 19 95 , BEFORE ME, THE UNDERSIGNED, A NOTARY PUBLIC FOR THE STATE AFORESAID, PERSONALLY APPEARED ZOE W. MACKENZIE. KNOWN TO ME TO BE THE PERSON WHOSE NAME IS SUBSCRIBED TO THE FOREGOING INSTRUMENT, AND ACKNOWLEDGED TO ME THAT SHE EXECUTED. THE SAME. IN WITNESS WHEREOF, I HAVE HEREUNTO SET MY HAND AND AFFIXED MY NOTARIAL SEAL THE DAY AND YEAR FIRST ABOVE WRITTEN.

NOTARY PUBLIC FOR THE STATE OF WAS ALL GTON RESIDING AT LONGVIEW WASHING TON MY COMMISSION EXPIRES 1-27-96

VELIC FOR THE STATE OF

RESIDING AT Churcher 5-16-97-

STATE OF

Hanuard, 1995, BEFORE ME, THE UNDERSIGNED, A NOTARY PUBLIC FOR THE 212 DAY DF ON THIS STATE AFORESAID, PERSONAL & APPEARED LAWRENCE E. HEBENSTREIT, JR AND MARY J. HEBENSTREIT, KNOWN TO ME TO BE THE PERSONS WHOSE NAMES ARE SUBSCRIBED TO THE FOREGOING INSTRUMENT, AND ACKNOWLEDGED TO ME THAT THEY EXECUTED THE SAME. IN WITNESS WHEREOF. I HAVE HEREUNTO SET MY HAND AFFIXED MY NOTARIAL SEAL THE DAY AND YEAR FIRST ABOVE WRITTEN.

RESIDING AT

MY COMMISSION EXPIRES

CERTIFICATE OF SURVEYOR

REGISTRATION NO. 7328 S

1995, A.D., AT 2:40 O'CLOCK P. M.

AND DAWN MARQUARDT

STATE OF COUNTY OF

ON THIS 15 DAY OF Schulder 1995, BEFORE ME, THE UNDERSIGNED, A NOTARY PURLIC FOR THE STATE AFDRESAID, PERSONALLY APPEARED RICHARD F. MORROW AND BONNIE E. MORROW, KNOWN TO ME TO BE THE PERSONS WHOSE NAMES ARE SUBSCRIBED TO THE FOREGOING INSTRUMENT, AND ACKNOWLEDGED TO HE THAT THEY EXECUTED THEY SAME.

IN WITNESS WHEREOF. I HAVE HEREUNTO SET MY HAND AND AFFIXED MY NOTARIAL SEAL THE DAY AND YEAR FIRST ABOVE WRITTEN.

Hend R. Cuner COUNTY COMMISSIONER

3-13 APPROVED:

19 **95** EXAMENENG LAND

STATE OF MONTANA COUNTY OF LINCOLN FILED ON THE norch

COUNTY CLERK AND RECORDER

REASURER, LINCOLN COUNTY, MONTANA


I HEREBY CERTIFY THAT ALL REAL PROPERTY TAXES AND SPECIAL ASSESSMENTS ASSESSED AND LEVIED ON THE LAND TO BE DIVIDED NAVE BEEN PAID.

SHEET I OF 2 CERTIFICATE OF SURVEY No. 2301

MacKenzie

STATE OF MONTANNE

J08#94-239

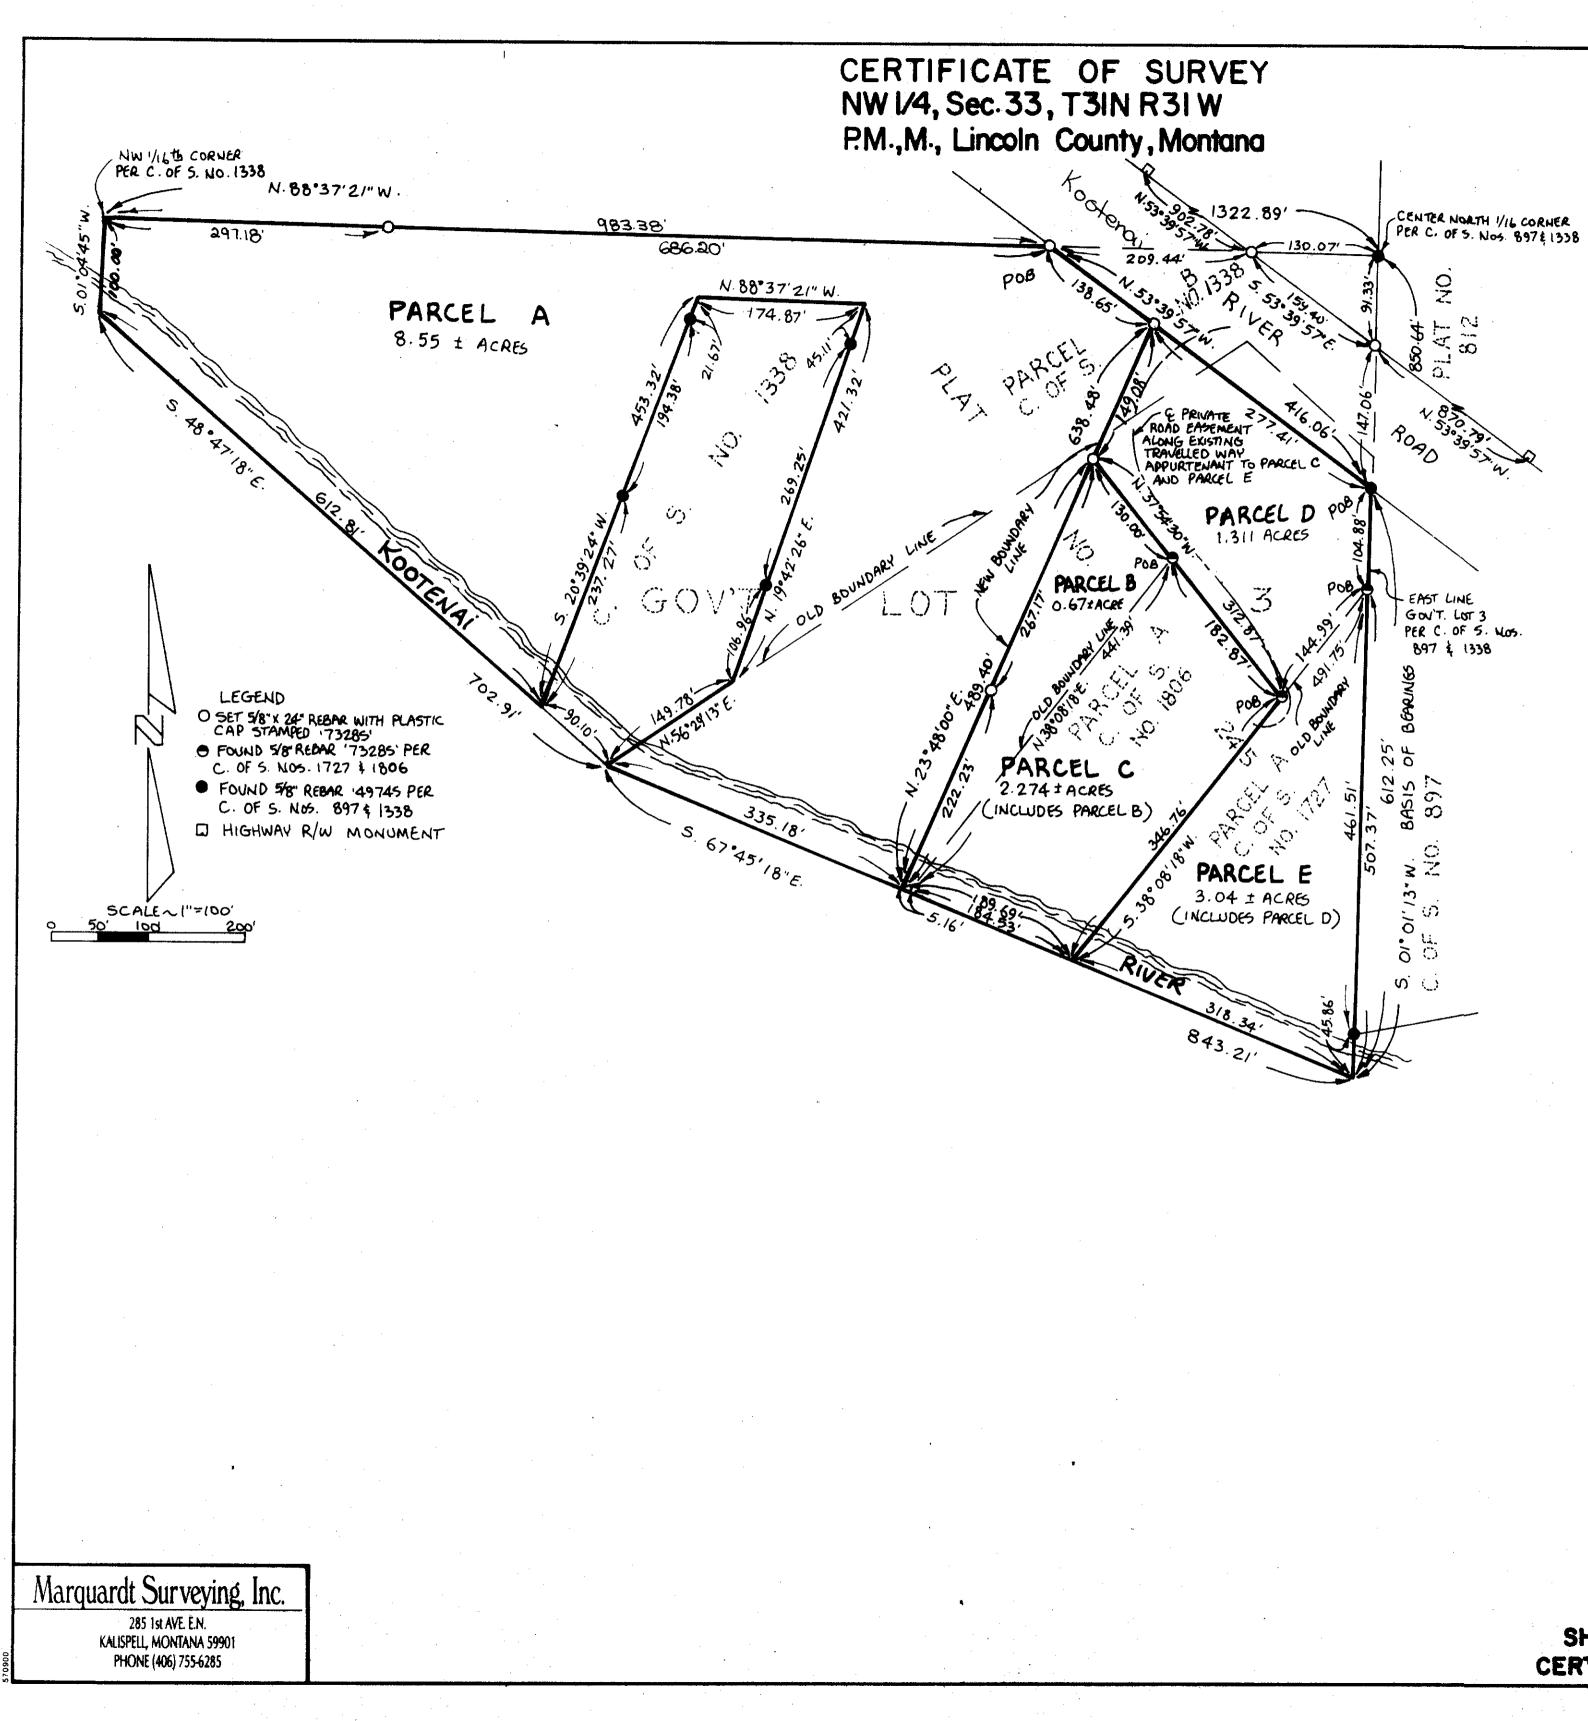

SHEET 2 OF 2 CERTIFICATE OF SURVEY No. 2301

Ţ

Mac Kenzie

JOB#94-2