

LINCOLN COUNTY, MONTANA

RETRACEMENT


LOT 20 BLOCK 2

KOOTENAI VISTA

FOR: TUNGSTEN HOLDINGS DATE: DECEMBER 1994
SECTION 27, TWP 32N., R 34W., P.M.M.

PURPOSE OF SURVEY

The purpose of this survey is to retrace the exterior boundaries of an existing tract of record, and no division of land is hereby created; therefore, this survey is exempt from review, being completed pursuant to Section 76-3-404, M.C.A.

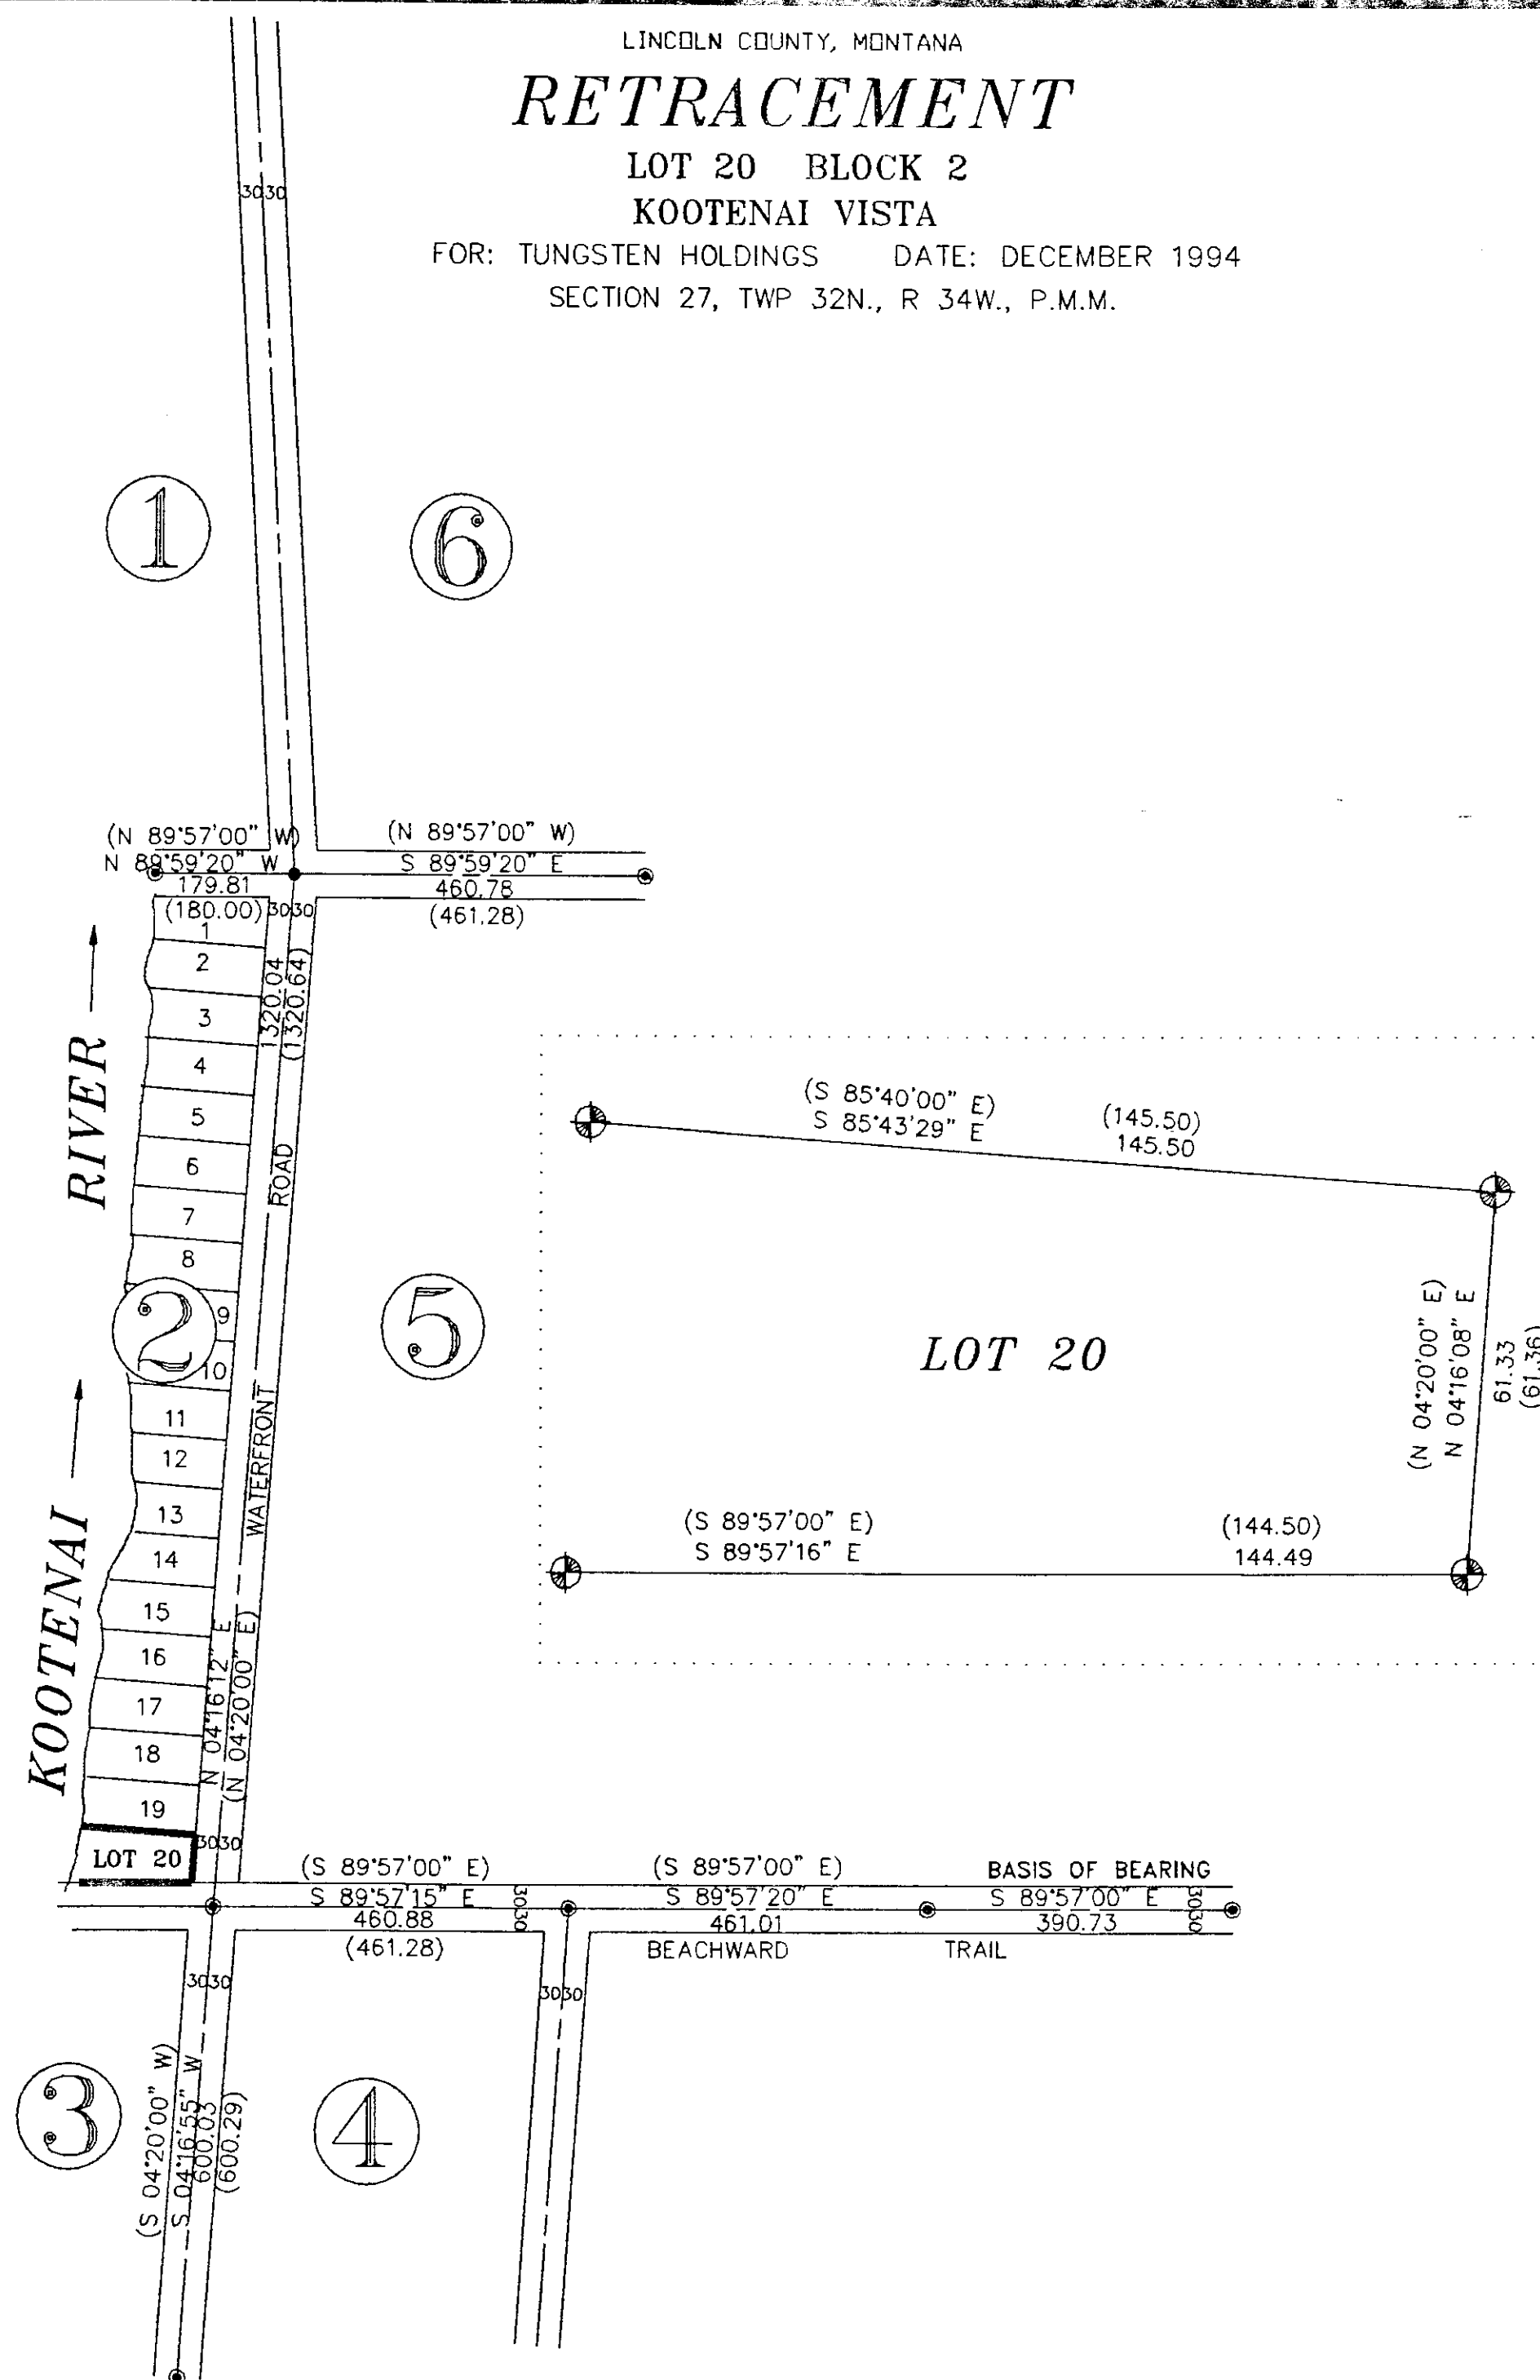

LEGEND

- SET 5/8 INCH DIAMETER REBAR WITH A 1 1/4 INCH DIAMETER PLASTIC CAP STAMPED KED 4975-S
- FOUND 5/8 INCH DIAMETER REBAR WITH CAP STAMPED 4661-S
- RECORD PER ORIGINAL KOOTENAI VISTA PLAT 1960
- FOUND ORIGINAL STONE MARKED "X"

GRAPHIC SCALE



(IN FEET)
1 inch = 200 ft.

EXAMINED AND APPROVED FOR LINCOLN COUNTY BY: *Bruce B. Bickell*

DATE: *May 3, 1995*

APPROVED: _____
Chairman, Lincoln County, Montana Commissioners

STATE OF MONTANA
COUNTY OF LINCOLN

Filed on this *3rd* day of *May*, 1995 A.D. at *9:15* o'clock *A.* .m.

Coral M. Cummings by *Jeanne Allen*
County Clerk and Recorder Deputy

CERTIFICATE OF SURVEY NO. *2318*