

LINCOLN COUNTY, MONTANA
CERTIFICATE OF SURVEY
RETRACEMENT

LOT 7 GOLDEN NUGGET SUBDIVISION
 IN SETION 13, TWP 31N., R 34W., P.M.M.

DATE: APRIL 1995 FOR: D. BLYSTONE

PURPOSE OF SURVEY


The purpose of this survey is to retrace the exterior boundaries of an existing tract of record, and no division of land is hereby created; therefore, this survey is exempt from review, being completed pursuant to Section 70-3-404, M.C.A.

CERTIFICATE OF SURVEYOR

STATE OF MONTANA
 County of Lincoln

I, Kenneth E. Davis, a registered land surveyor do hereby certify that I have performed the survey shown on the attached plat or that such survey was performed under my supervision to my best knowledge and ability; that said survey is true and complete as shown and the monuments found and set occupy the position shown hereon.

Dated this 16th day of May, 1995 A.D.
K. E. Davis
 Kenneth E. Davis, Land Surveyor Registration No. 4975S

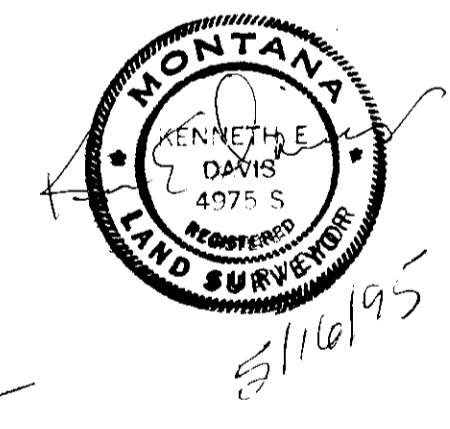

EXAMINED AND APPROVED FOR LINCOLN COUNTY BY:

DATE: 5-16-95


APPROVED: *Yerald R. Cramer*
 Chairman, Lincoln County, Montana Commissioners

STATE OF MONTANA
 COUNTY OF LINCOLN

Filed on this 15 day of June, 1995 A.D. at 2:58:00

O'clock A.m.
Carol A. Cummings by *Jeanne Dennis*
 County Clerk and Recorder Deputy

CERTIFICATE OF SURVEY NO. 2327

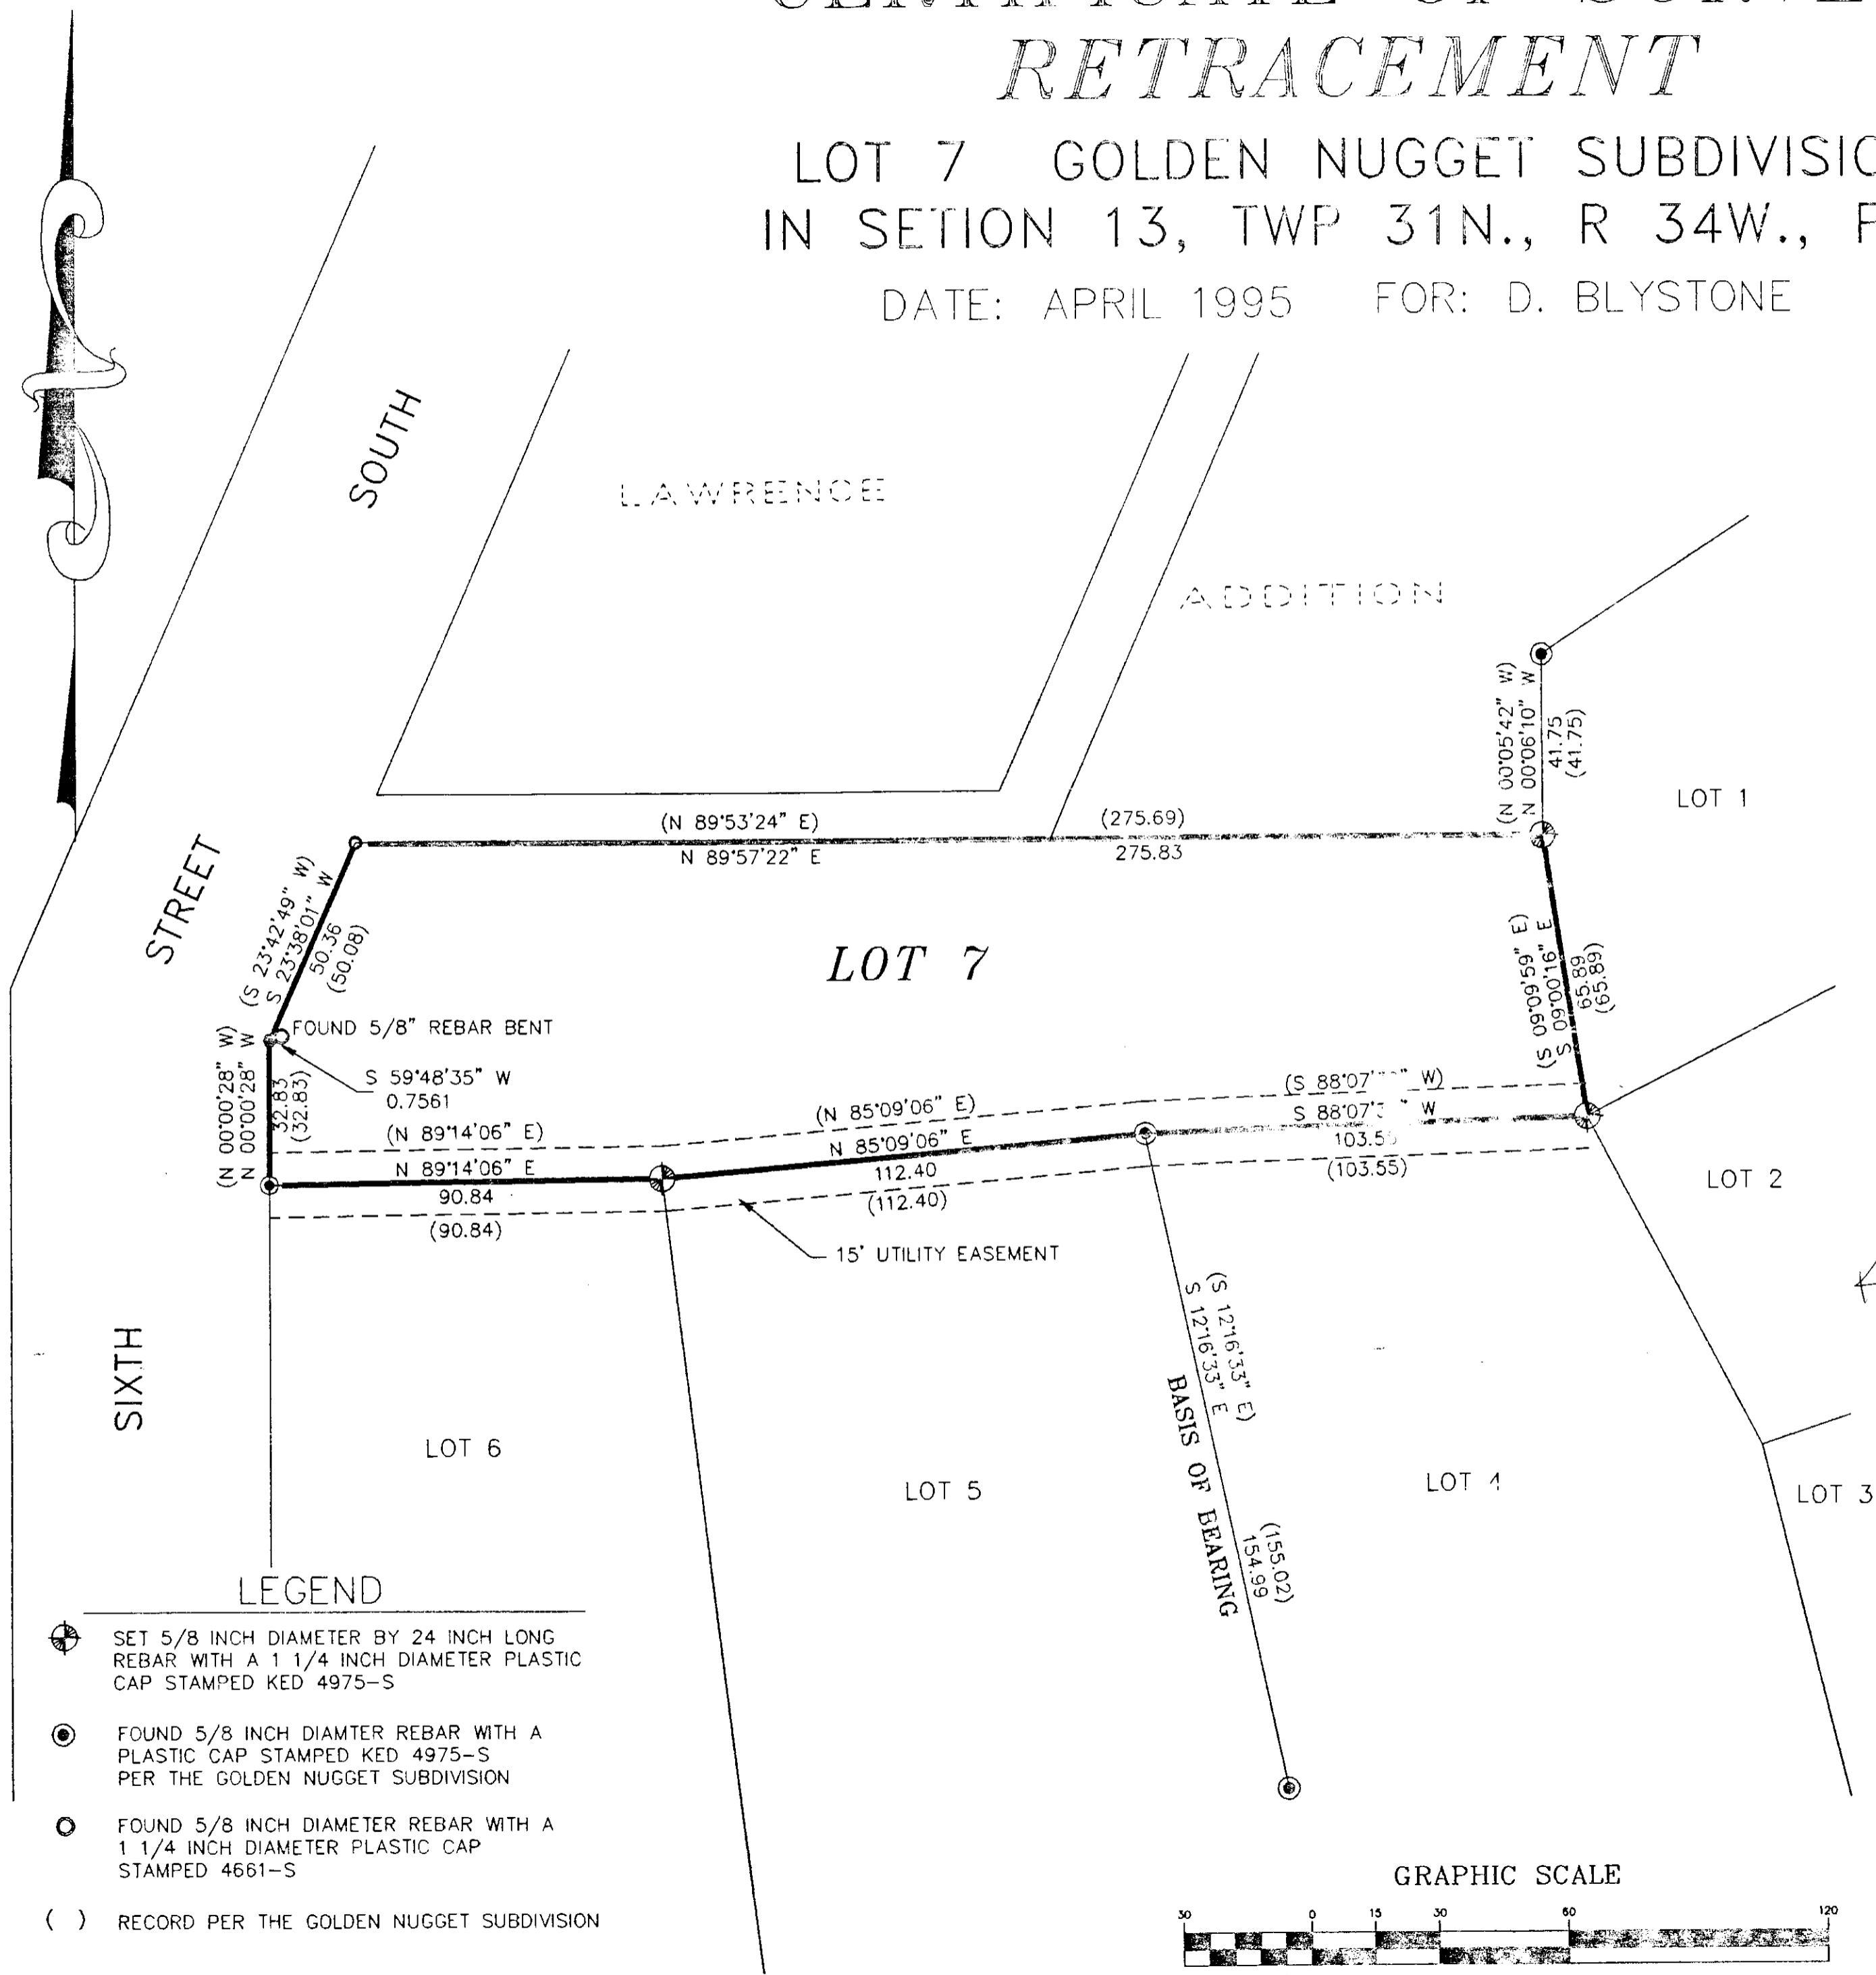

LEGEND

- ⊕ SET 5/8 INCH DIAMETER BY 24 INCH LONG REBAR WITH A 1 1/4 INCH DIAMETER PLASTIC CAP STAMPED KED 4975-S
- ⊙ FOUND 5/8 INCH DIAMETER REBAR WITH A PLASTIC CAP STAMPED KED 4975-S PER THE GOLDEN NUGGET SUBDIVISION
- FOUND 5/8 INCH DIAMETER REBAR WITH A 1 1/4 INCH DIAMETER PLASTIC CAP STAMPED 4661-S
- () RECORD PER THE GOLDEN NUGGET SUBDIVISION

