


CERTIFICATE OF SURVEY
RETRACEMENT OF: LOT 5E UPHAM BEACH
 IN THE SE 1/4 OF SECTION 32 TWP 29N, R 33W, P.M.M.

FOR: G. CLEAMONS

DATE: OCTOBER 1995

PURPOSE OF SURVEY


The purpose of this survey is to retrace the exterior boundaries of an existing tract of record, and no division of land is hereby created; therefore, this survey is exempt from review, being completed pursuant to Section 76-3-404, M.C.A.

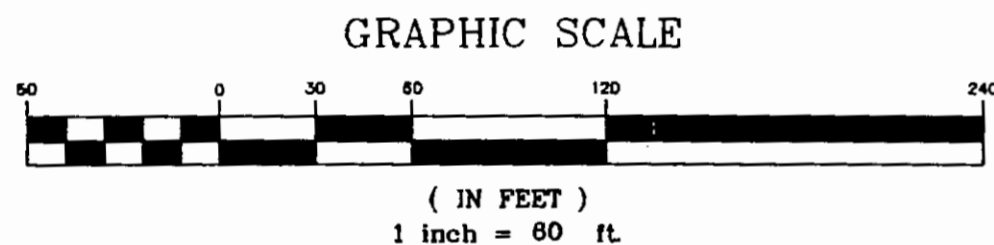

NOTE: RIGHT-OF-WAY MONUMENTS ON LOT 5-E WERE ESTABLISHED BY TYING THE ACTUAL HIGHWAY CENTER-LINE AND OFFSETTING 50 FEET TO THE EASTERLY RIGHT-OF-WAY.

LEGEND

- SET 5/8 INCH DIAMETER REBAR WITH A 1 1/4 INCH DIAMETER PLASTIC CAP STAMPED KED 4975-S
- FOUND 3 1/4 INCH DIAMETER BRASS CAP AS MEANDER CORNER
- FOUND 3 1/4 INCH DIAMETER ALUMINUM CAP STAMPED MDL 4232-S AS 1/4 CORNER
- FOUND 3 1/4 INCH DIAMETER BLM BRASS CAP AS SECTION CORNER
- () RECORD PER P.F. PLAT NO. 3445
- [] RECORD PER UPHAM BEACH PLAT NO. 21
- { } RECORD PER P.F. PLAT NO. 4931

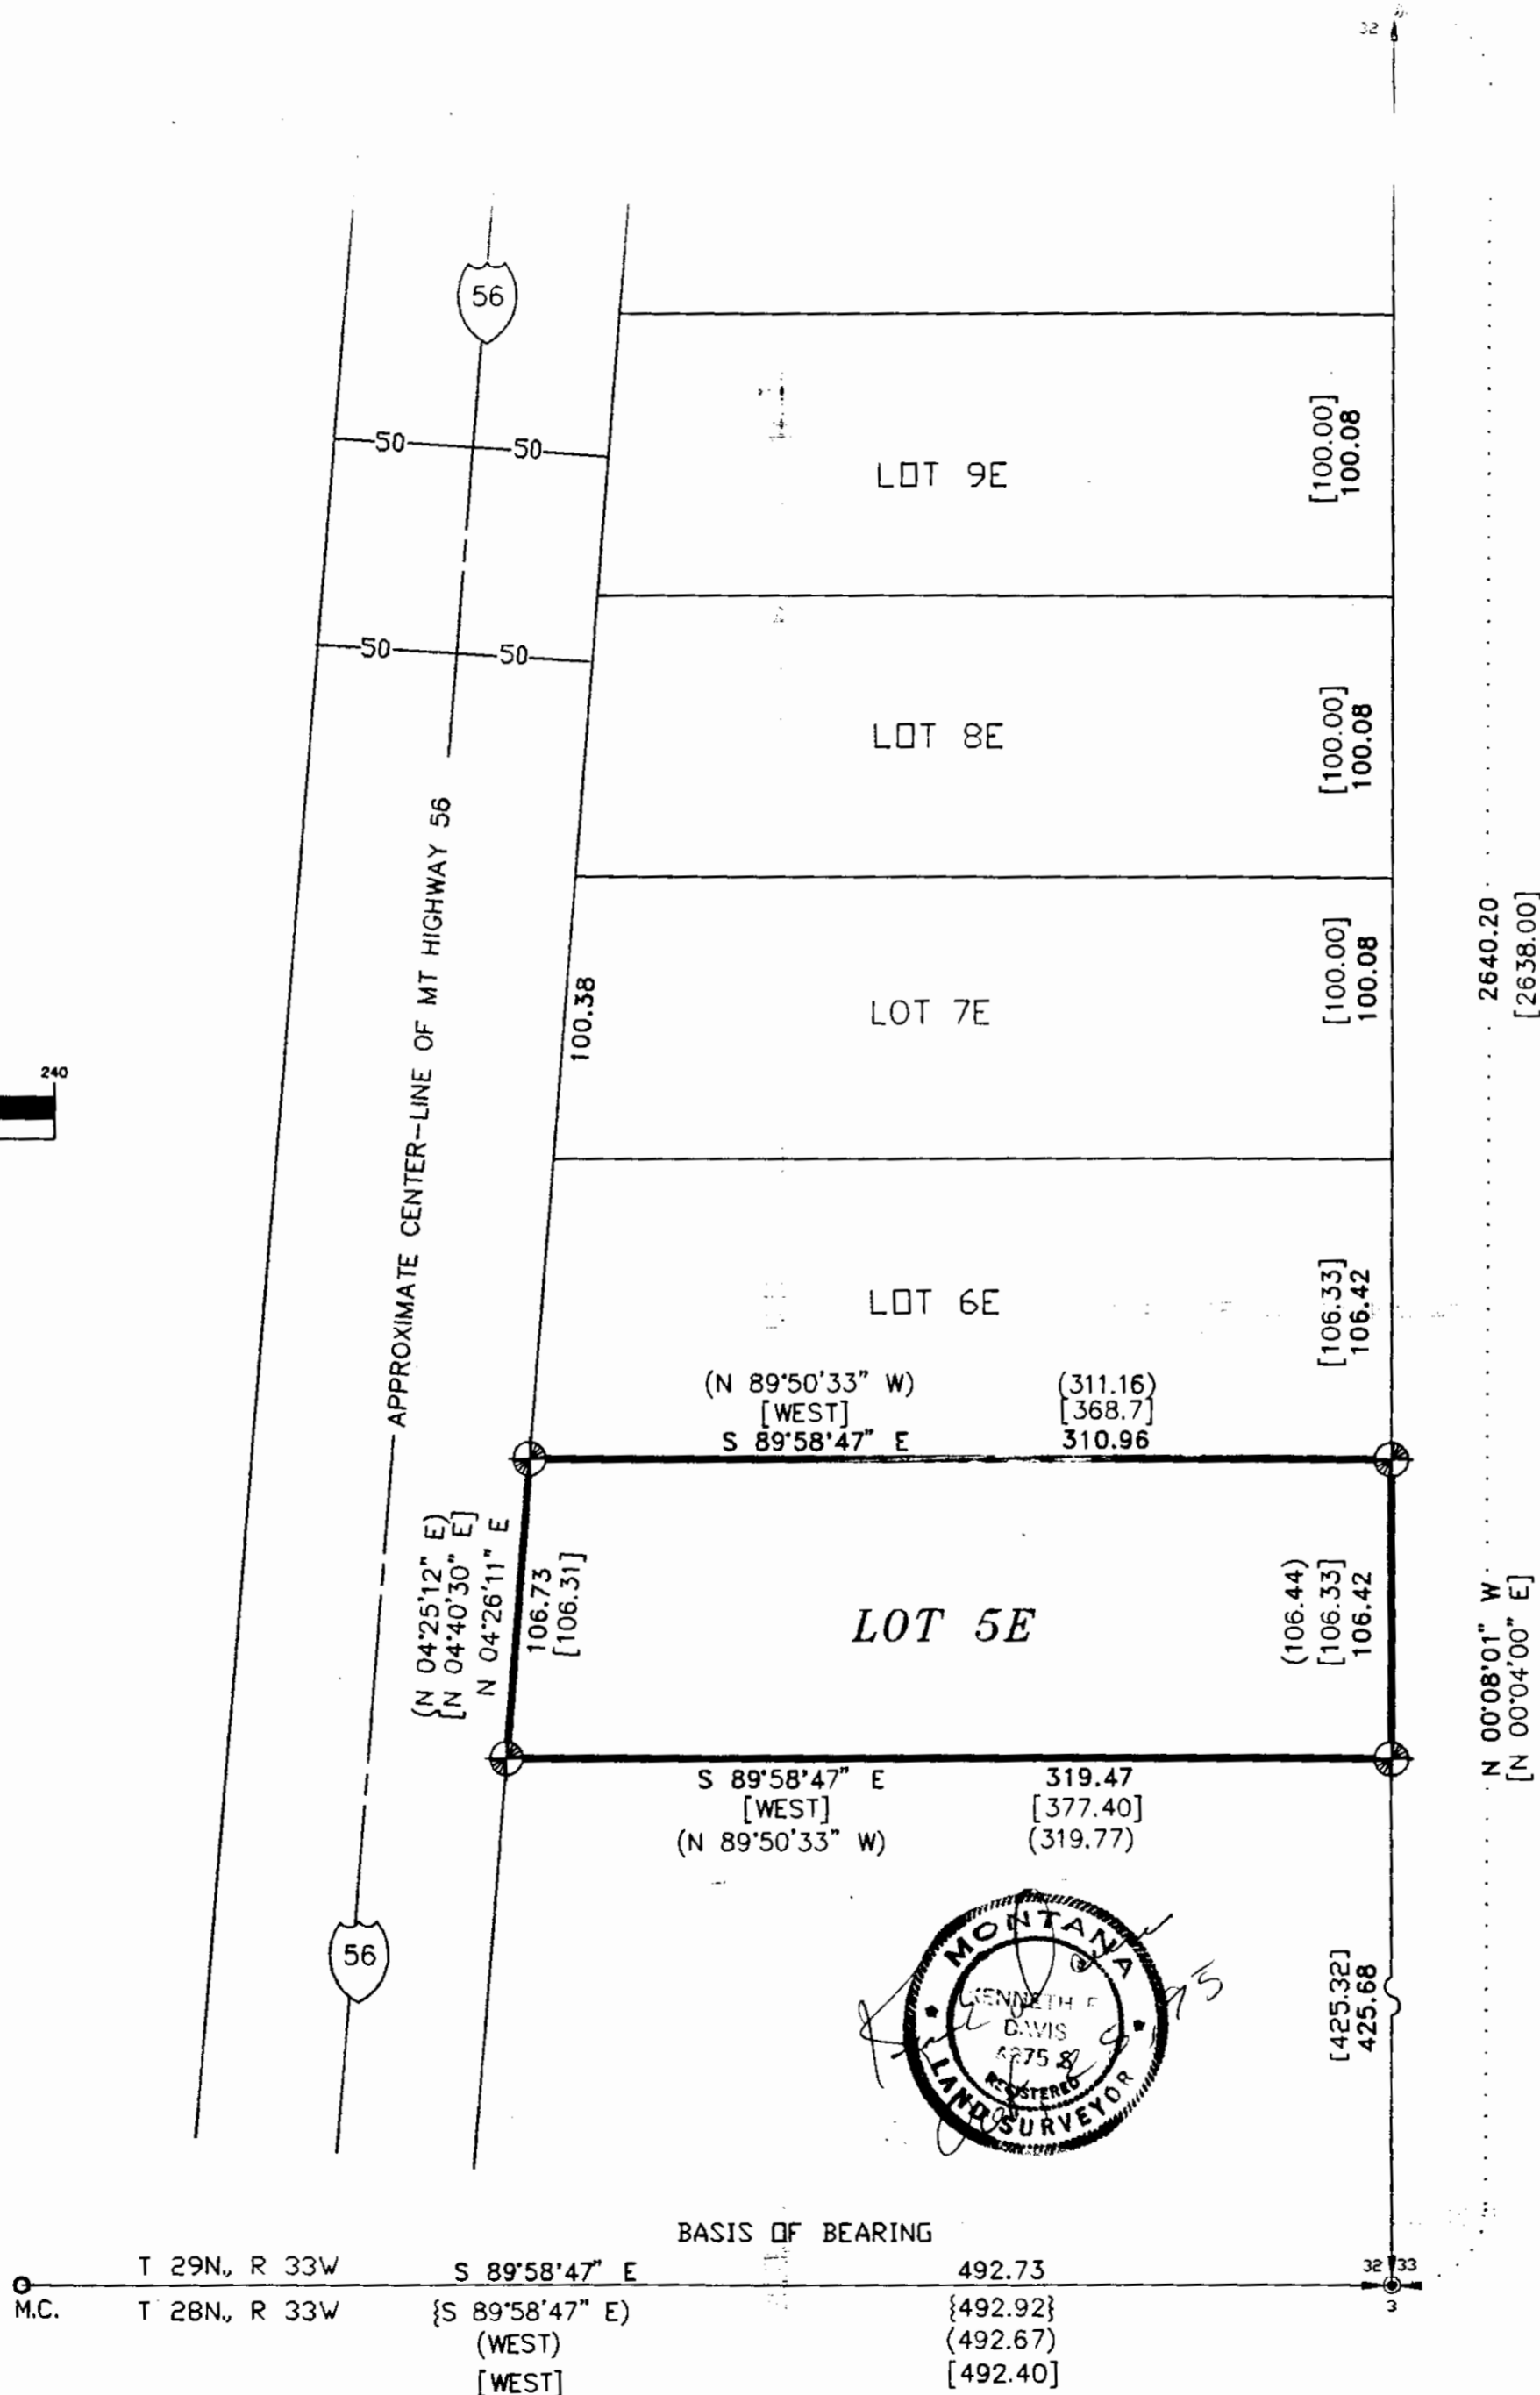

CERTIFICATE OF SURVEYOR

STATE OF MONTANA
 County of Lincoln

I, Kenneth E. Davis, a registered land surveyor do hereby certify that I have performed the survey shown on the attached plat or that such survey was performed under my supervision to my best knowledge and ability; that said survey is true and complete as shown and the monuments found and set occupy the position shown hereon.

Dated this 25th day of October, 1995 A.D.

49755
 Kenneth E. Davis, Land Surveyor Registration No. 49755

EXAMINED AND APPROVED FOR LINCOLN COUNTY BY:

DATE: 10-26-95

APPROVED:

Chairman, Lincoln County, Montana Commissioners

STATE OF MONTANA
 COUNTY OF LINCOLN

Filed on this 27th day of OCT, 1995 A.D. at 9:10 o'clock P.m.

County Clerk and Recorder
 Deputy