


LINCOLN COUNTY, MONTANA
CERTIFICATE OF SURVEY
RETRACEMENT

OF LOT 49 OF WARLAND HEIGHTS
IN SECTION 25, TWP 32N., R 29W., P.M.M.
FOR: ANDERSON DATE: JULY 1996

PURPOSE OF SURVEY


The purpose of this survey is to retrace the exterior boundaries of an existing tract of record, and no division of land is hereby created; therefore, this survey is exempt from review, being completed pursuant to Section 76-3-404, M.C.A.

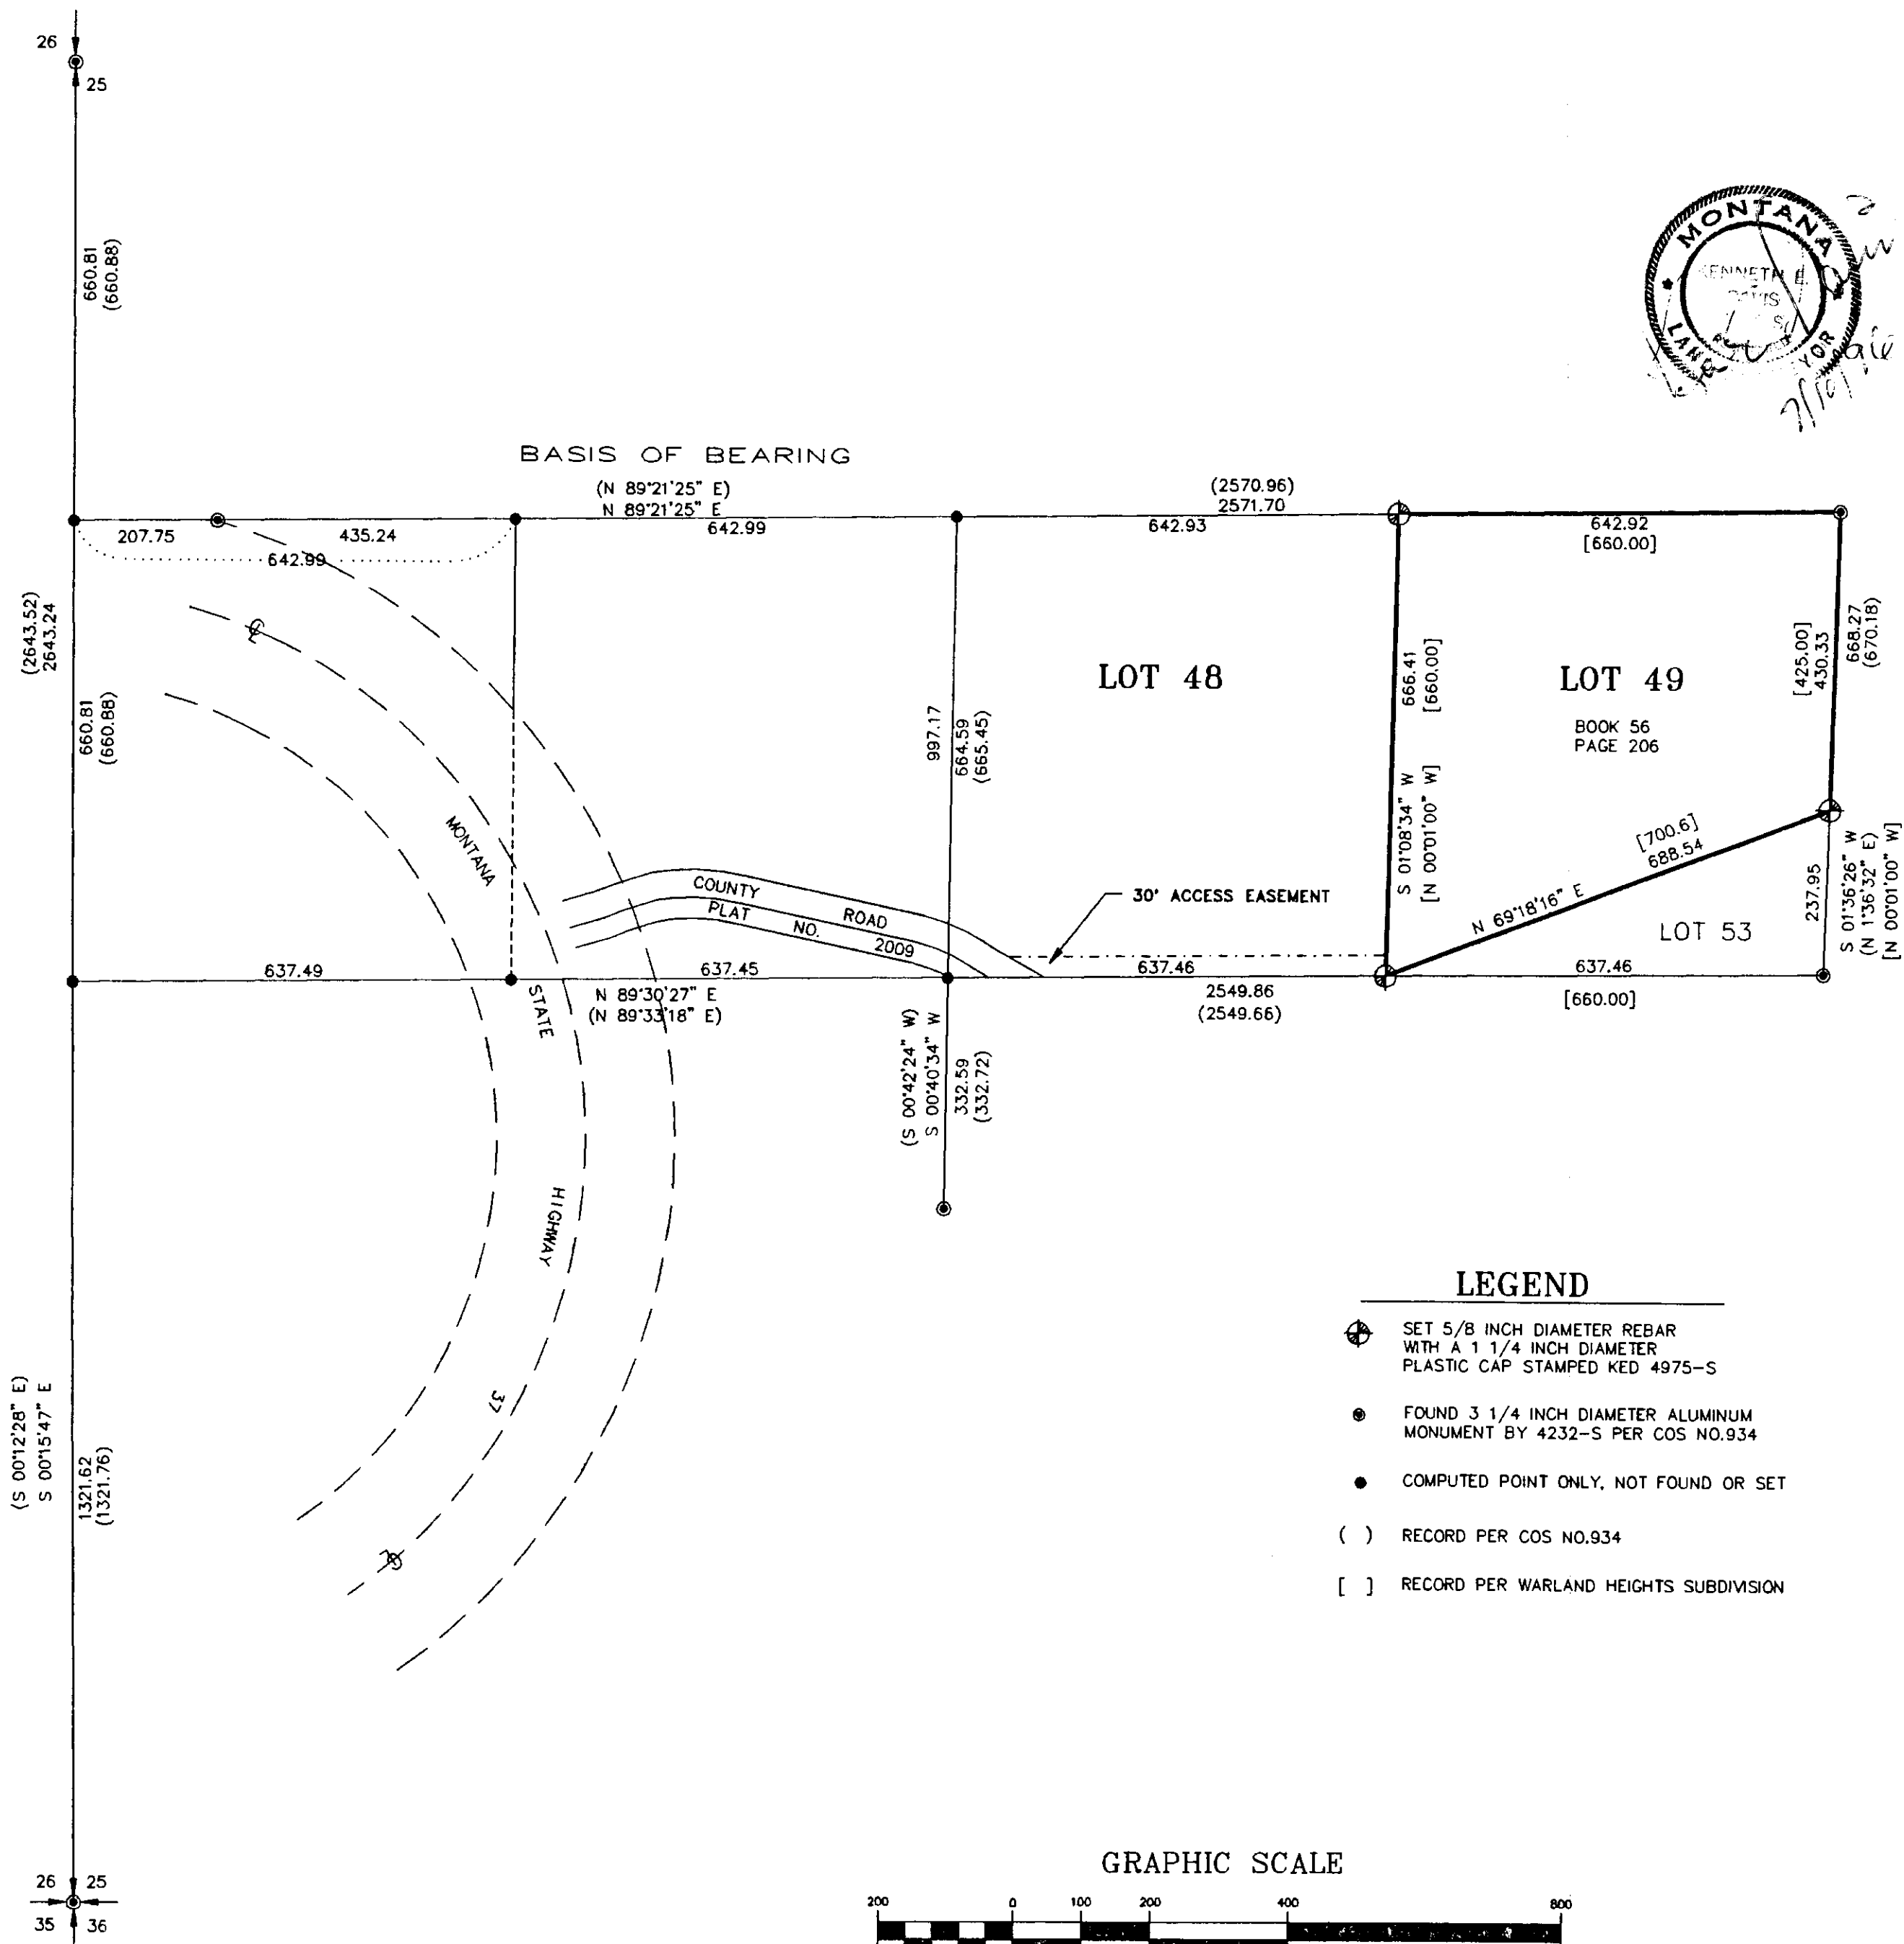

LEGEND

- ⊕ SET 5/8 INCH DIAMETER REBAR WITH A 1 1/4 INCH DIAMETER PLASTIC CAP STAMPED KED 4975-S
- FOUND 3 1/4 INCH DIAMETER ALUMINUM MONUMENT BY 4232-S PER COS NO.934
- COMPUTED POINT ONLY, NOT FOUND OR SET
- () RECORD PER COS NO.934
- [] RECORD PER WARLAND HEIGHTS SUBDIVISION

GRAPHIC SCALE

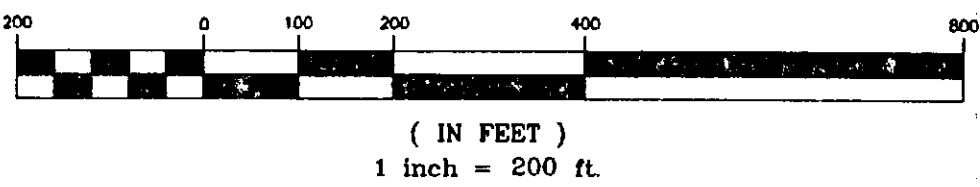

CERTIFICATE OF SURVEYOR

STATE OF MONTANA
County of Lincoln

I, Kenneth E. Davis, a registered land surveyor do hereby certify that I have performed the survey shown on the attached plat or map and that the same was performed under my supervision to my best knowledge and belief, that said survey is true and complete as shown, and the monuments found and set occupy the position shown hereon.

Dated this 11th day of July, 1996 A.D.
Kenneth E. Davis, Surveyor Registration No. 49755

EXAMINED AND APPROVED FOR LINCOLN COUNTY BY:

DATE: 7-11-96

APPROVED: *Harold R. Cinner*
Chairman, Lincoln County, Montana Commissioners

STATE OF MONTANA
COUNTY OF LINCOLN

Filed on this 11th day of July, 1996 A.D. at 11:00

Carol A. Hummer by *James A. Harris*
County Clerk and Recorder Deputy