LINCOLN COUNTY, MONTANA

CERTIFICATE OF SURVEY

RETRACEMENT OF: LOT 10 gordon beach


IN THE NE 1/4 OF SECTION 32 TWP 29N., R 33W., P.M.M.

DATE: NOVEMBER 1997

FOR:

PURPOSE OF SURVEY

The purpose of this survey is to retroce the exterior boundaries of an existing tract of record, and no division of land is herby created; therefor, this survey is exempt from review, being completed pursuant to Section 76-3-404, M.C.A.

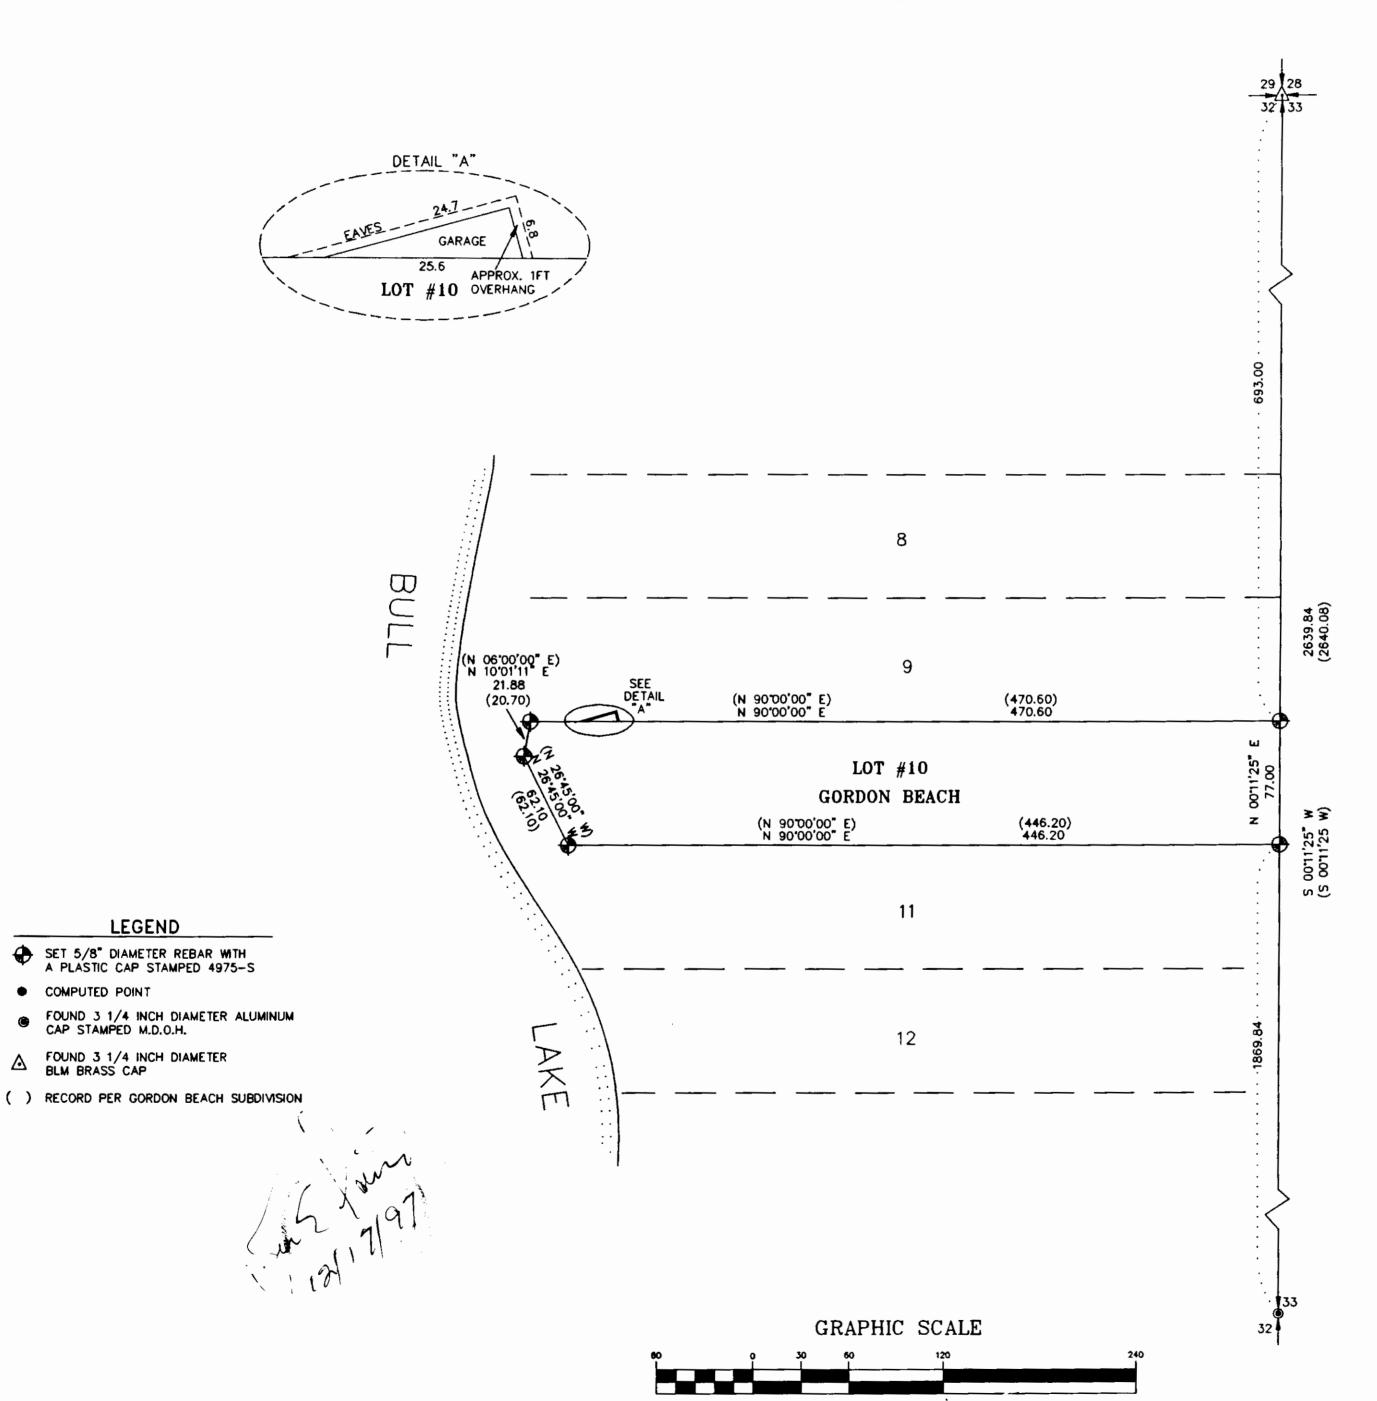

(IN FEET)

1 inch = 60 ft.

CERTIFICATE OF SURVEYOR

STATE OF MONTANA County of Lincoln

I, Kenneth E. Davis, a registered land surveyor do hereby certify that I have performed the survey shown on the attached plat or that such survey was performed under my supervision to my best knowledge and ability; that said survey is true and complete as shown and the monuments found and set occupy the position

Registration No. 4975S

EXAMINED AND APPROVED FOR LINCOLN COUNTY BY:

DATE: 1-7-98

STATE OF MONTANA COUNTY OF LINCOLN

Øclock<u>A</u>.m. County Clerk and Recorder

CERTIFICATE OF SURVEY NO.

26/4

LEGEND

FOUND 3 1/4 INCH DIAMETER BLM BRASS CAP

COMPUTED POINT