

CERTIFICATE OF SURVEY

RESURVEY

LOTS 11-15 OF BLOCK 3 OF KARNES ADDITION
IN THE SW 1/4 SW 1/4 SW 1/4 SECTION 3,
T. 30N., R. 31W., P.M., MT.
FOR: DALE KINNIBURGH
JULY 1999

PURPOSE OF SURVEY

The purpose of this survey is the resurvey of a record parcel of land, Lots 11-15 of Karnes Addition; the reestablishment of obliterated corners and marking property boundaries. Therefore no division of land is hereby created and is exempt from review as a subdivision.

METHOD OF SURVEY

A four second Nikon total station and HP data collector was used with closed traverse procedures to tie previously set controlling monuments.

BASIS OF BEARING

The basis of bearing for this survey is S89°45'00" E, between the SW section corner and the S 1/4 corner of Section 3, as shown on Karnes Addition Plat.

LAND SURVEYOR'S CERTIFICATION

I hereby certify that I am a Registered Land Surveyor in the State of Montana, that the survey shown on this Certificate of Survey has been prepared under my supervision and in accordance with Montana Code Annotated, Sections 76-3-101 through 76-3-625 and the Lincoln County regulations adopted pursuant thereto.

Alvah F. Hughes 7322LS 7/20/99
Alvah F. Hughes, Montana Reg. No. 7322LS Date

EXAMINING OFFICIAL'S CERTIFICATION

Approved this 21 day of July 1999

Bruce K. Kuchner
Examining Official

COUNTY COMMISSIONERS CERTIFICATION

Approved this 21st day of July 1999

Marianne B. Boase
Chairman, Lincoln County Commissioners


CLERK AND RECORDER'S CERTIFICATION

State of Montana, County of Lincoln, filed this 22nd day

July 1999, at 8:30 o'clock A.M.

Corallie Cunningham County Clerk Recorder
Jeanne Dennis Deputy

- LEGEND**
- FOUND 1/2 INCH DIAMETER STEEL ROD
 - COMPUTED POINT OF FOUND MONUMENT AS NOTED
 - SET 5/8 INCH DIAMETER REBAR WITH A PLASTIC CAP STAMPED HUGHES 7322-LS
 - FOUND 1/2 INCH DIAMETER REBAR
 - FOUND 2 1/2 INCH DIAMETER PIPE
 - FOUND 5/8 INCH DIAMETER REBAR
 - FOUND 3 1/4 INCH DIAMETER ALUMINUM MONUMENT
 - () RECORD PER P.F. PLAT NO.20
 - { } RECORD PER BOOK 75 PAGE 584

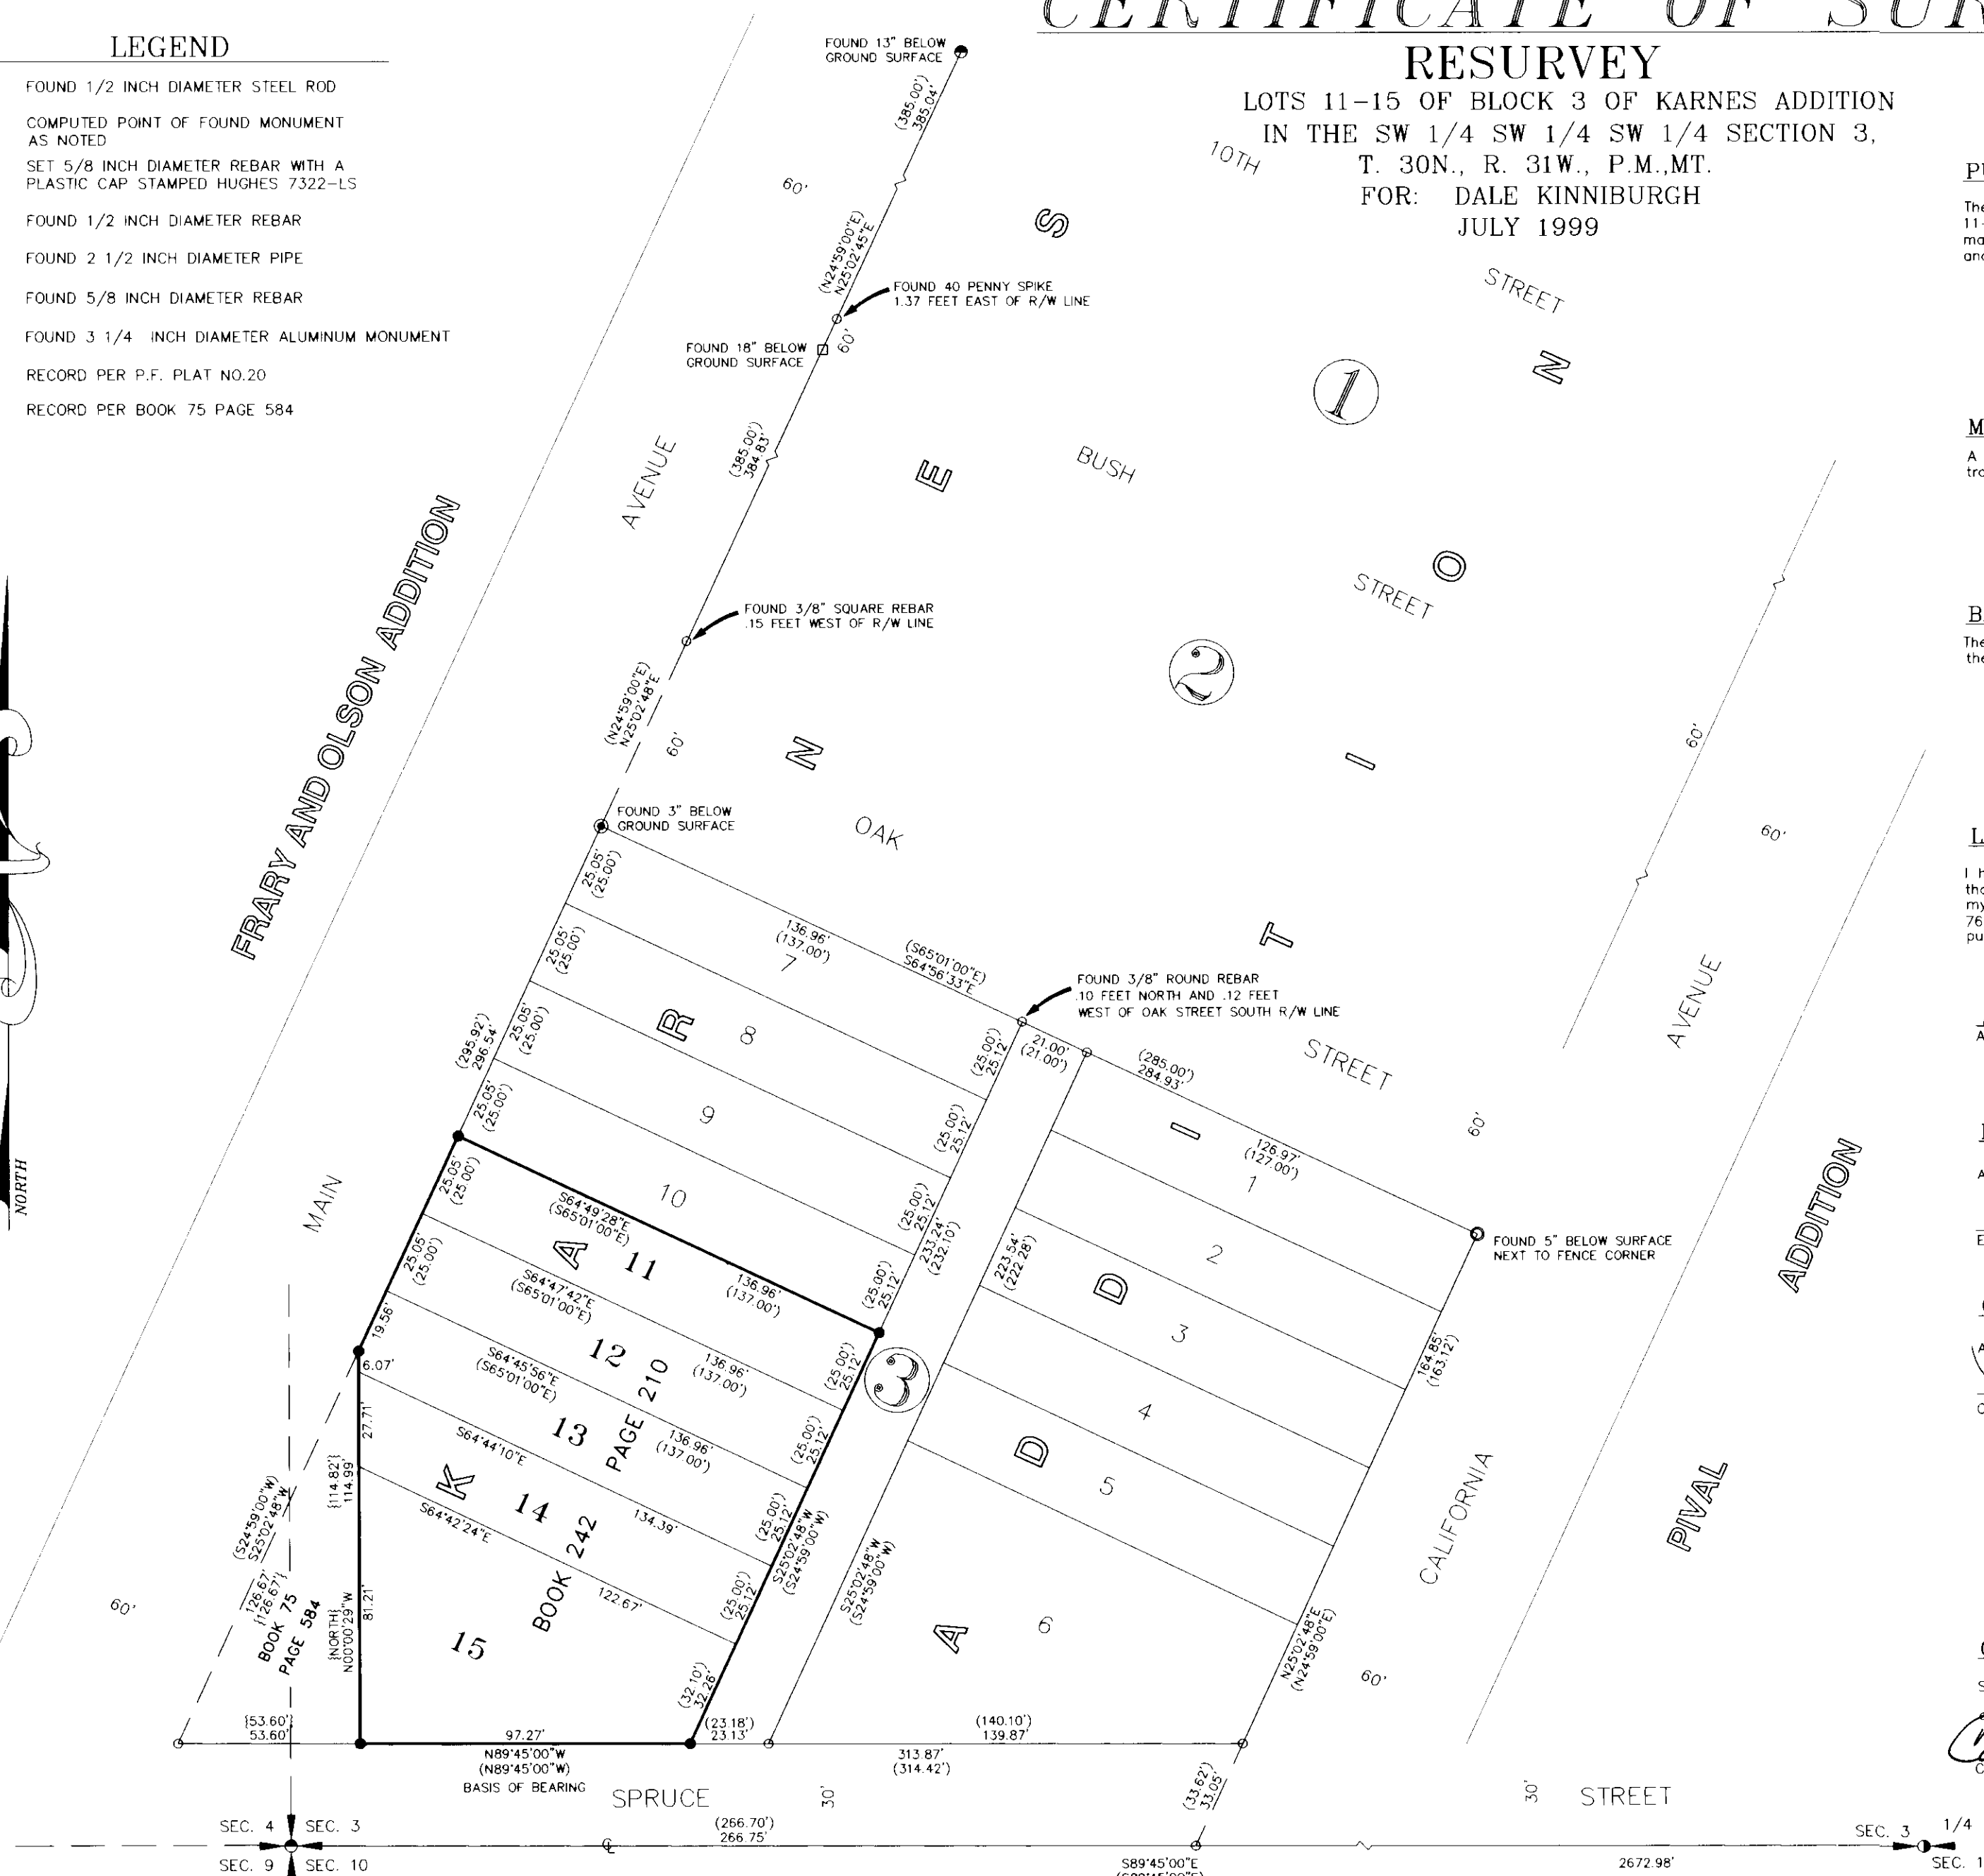

KSI
KOOTENAI SURVEYORS INC.
P.O. BOX 393
LIBBY, MT 59923
(406)293-4354

JOHNSTON'S ACRE TRACTS

GRAPHIC SCALE



(IN FEET)
1 inch = 40 ft.

CERTIFICATE OF SURVEY NO. 2849

Doc# 141365