


LINCOLN COUNTY, MONTANA
CERTIFICATE OF SURVEY
PLUID FAMILY TRANSFER
AMENDED TRACT 3 C.O.S. NO. 1607
SE 1/4 SECTION 22, TWP. 36 N., R. 26 W., P.M.M.

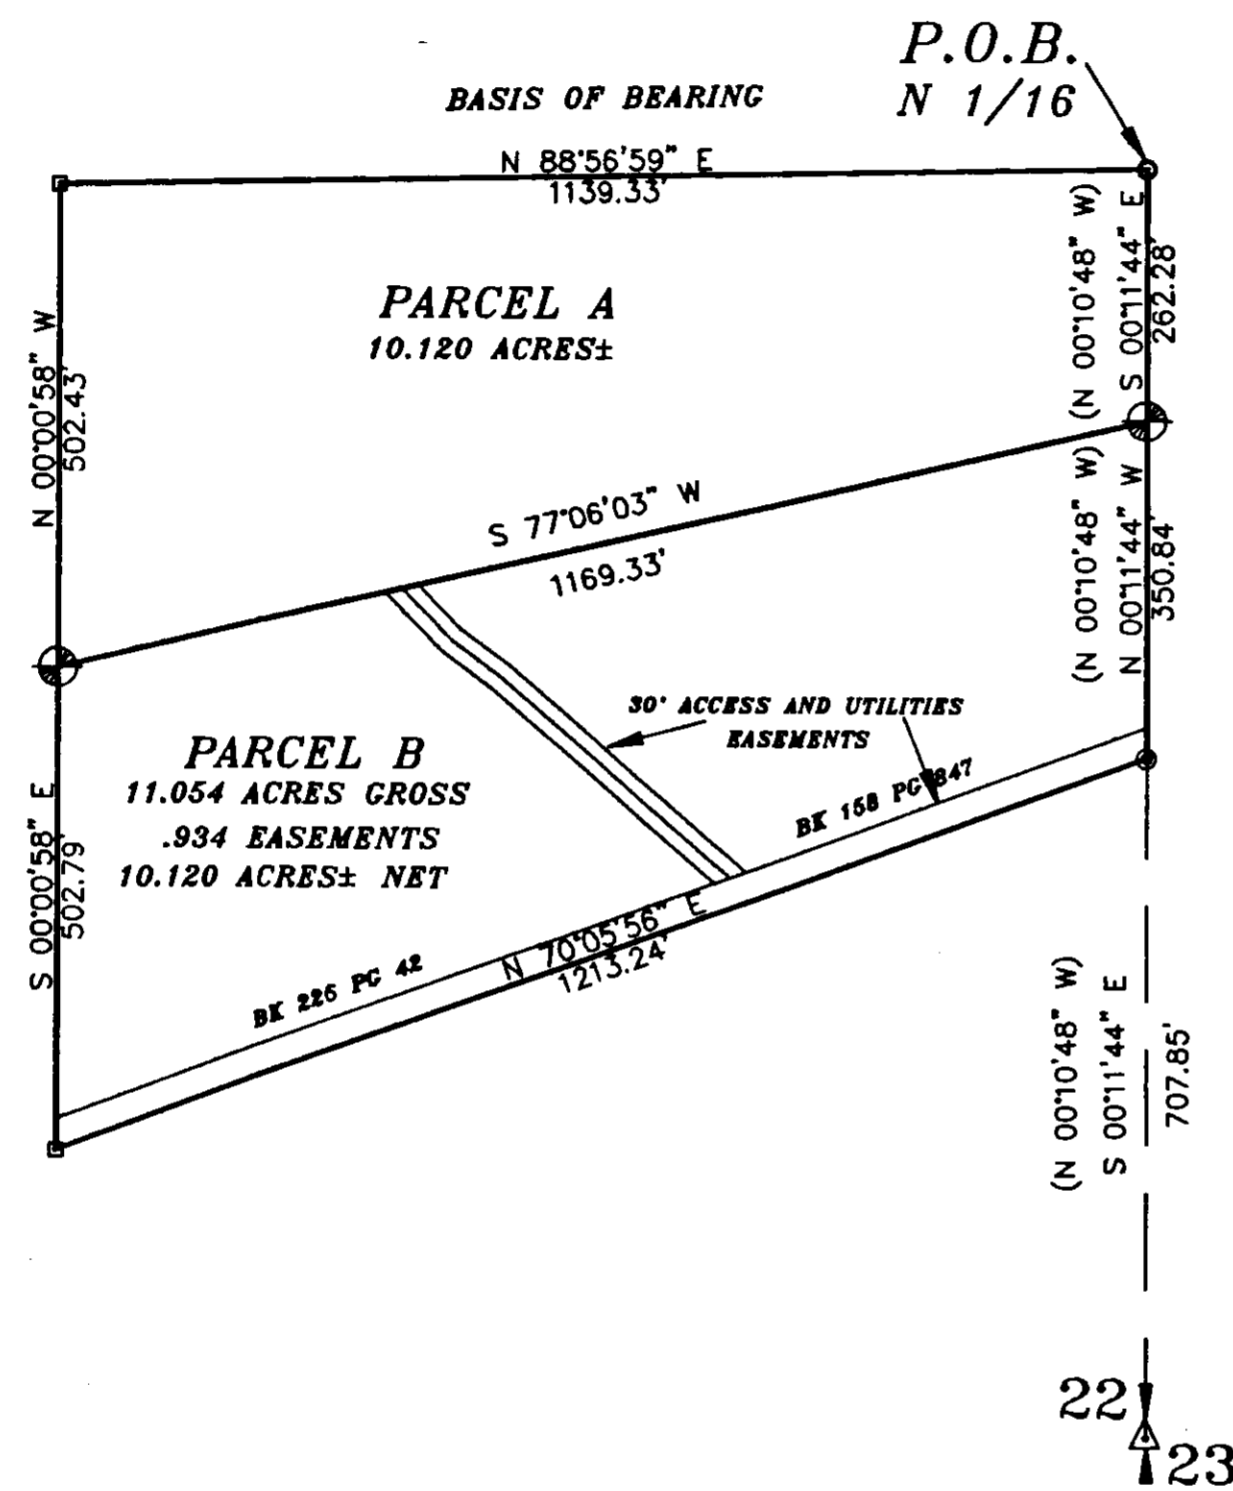

DESCRIPTION PARCEL A

An irregular tract of land near Eureka, in Lincoln County, Montana located in Section 22, Twp. 36 N., R. 26 W., P.M.M., being a portion of Tract 3 C.O.S. No. 1607, containing 10.120 acres, more or less, and more particularly described as follows:
 Beginning at a found 5/8 inch dia. rebar capped: Marquardt and being the N 1/16 corner of said Section 22, Twp. 36 N., R. 26 W., P.M.M.; thence, along the East section line of said section S00°11'44"E 262.28 feet to a 5/8 inch dia. rebar capped: KED 4975-S; thence, leaving said East section line S77°06'03"W 1169.33 feet to a 5/8 inch dia. rebar capped: KED 4975-S; thence, N00°00'58"W 502.43 feet to a 5/8 inch dia. rebar (no cap) being the northwest property corner of said Tract 3; thence, N88°56'59"E 1139.33 feet to the point of beginning.
 The aforesaid Parcel A contains 10.120 acres, more or less and is subject to and together with all appurtenant easements of record.

DESCRIPTION PARCEL B

An irregular tract of land near Eureka, in Lincoln County, Montana located in Section 22, Twp. 36 N., R. 26 W., P.M.M., being a portion of Tract 3 C.O.S. No. 1607, containing 11.054 acres (less .934 acres easements) for 10.120 acres, more or less, net and more particularly described as follows:
 Beginning at a found 5/8 inch dia. rebar capped: Marquardt and being the N 1/16 corner of said Section 22, Twp. 36 N., R. 26 W., P.M.M.; thence, along the East section line of said section S00°11'44"E 262.28 feet to a 5/8 inch dia. rebar capped: KED 4975-S being the true point of beginning; thence, S77°06'03"W 1169.33 feet to a 5/8 inch dia. rebar capped: KED 4975-S; thence, S00°00'58"E 502.79 feet to a 5/8 inch dia. rebar (no cap) being the southwest property corner of said Tract 3; thence, N70°05'56"E 1213.24 feet to a 5/8 inch dia. rebar capped: Larsen located on the East section line of said Section 22; thence, along said East section line N00°11'44"W 350.84 feet to the point of beginning.
 The aforesaid Parcel B contains 10.120 acres net, more or less, and is subject to and together with all appurtenant easements of record and as shown and noted hereon.

EXEMPTION CERTIFICATE/PURPOSE OF SURVEY

I, the undersigned, Teresa C. Cope owner(s) of real property delineated hereon, do hereby certify that the purpose for this division of land is to transfer Parcel A containing 10.120 acres, more or less as shown on this certificate, to my daughter Teresa Pluid Harmon and Charles W. Harmon, and this is the first gift or sale to this person; furthermore, I certify that I am entitled to use this exemption in that I am in compliance with all conditions imposed on the use of this exemption; therefore, this division of land is exempt from review as a subdivision pursuant to Section 76-3-207(b), M.C.A.
 Date: 10/21/1999
 Date: _____

EXEMPTION CERTIFICATE/PURPOSE OF SURVEY

I, the undersigned, Teresa C. Cope owner(s) of real property delineated hereon, do hereby certify that the purpose for this division of land is to transfer Parcel B containing 10.120 acres, more or less as shown on this certificate, to my son David W. Pluid and Laura E. Pluid, and this is the first gift or sale to this person; furthermore, I certify that I am entitled to use this exemption in that I am in compliance with all conditions imposed on the use of this exemption; therefore, this division of land is exempt from review as a subdivision pursuant to Section 76-3-207(b), M.C.A.
 Date: 10/21/1999
 Date: _____

LEGEND

- ⊕ SET 5/8 INCH DIAMETER REBAR WITH A 1 1/4 INCH DIAMETER PLASTIC CAP STAMPED KED 4975-S
- FOUND 5/8 INCH DIAMETER REBAR STAMPED MARQUARDT
- FOUND 5/8 INCH DIAMETER REBAR STAMPED LARSEN
- FOUND 5/8 INCH DIAMETER REBAR NO CAP
- △ FOUND 3 1/4 INCH DIAMETER MONUMENT STAMPED 1/4 CORNER 1980

Handwritten note:
 True found
 10/21/99
 4975-S

STATE OF _____
 County of _____
 On this _____ day of _____, 1999 A.D., before me, a Notary Public in and for the State of _____ personally appeared _____ known to me to be the persons whose names are subscribed to the within instrument and acknowledged to me that they executed the same.
 _____ Notary Public My Commission Expires _____


STATE OF MONTANA
 County of Lincoln
 On this 21st day of October, 1999 A.D., before me, a Notary Public in and for the State of Montana, personally appeared Teresa C. Cope known to me to be the persons whose names are subscribed to the within instrument and acknowledged to me that they executed the same.
 _____ Notary Public My Commission Expires _____

STATE OF MONTANA
 County of Lincoln
 I, Kenneth E. Davis, a registered land surveyor do hereby certify that I have performed the survey shown on the attached plat or that such survey was performed under my supervision to my best knowledge and ability; that said survey is true and complete as shown and the monuments found and set occupy the position shown hereon.
 Dated this 21st day of Oct, 1999 A.D.
Kenneth E. Davis
 Kenneth E. Davis, Land Surveyor Registration No. 49755

TAX CERTIFICATION
 I hereby certify that all real property taxes and special assessments assessed and levied on the land to be divided have been paid. Dated this 21st day of October 1999.
Heidi Miller Treasurer
Janya R. Stehule Deputy
 Lincoln County Montana

EXAMINED AND APPROVED FOR LINCOLN COUNTY BY:
Debra J. Blaine DATE: 10-20-99
Marianne B. Ponce
 Chairman, Lincoln County, Montana Commissioners

STATE OF MONTANA
 COUNTY OF LINCOLN
 Filed on this 21st day of Oct, 1999 A.D. at 9:40 O'clock a.m.
Corally Cummings County Clerk and Recorder
Fannie A. Dennis Deputy

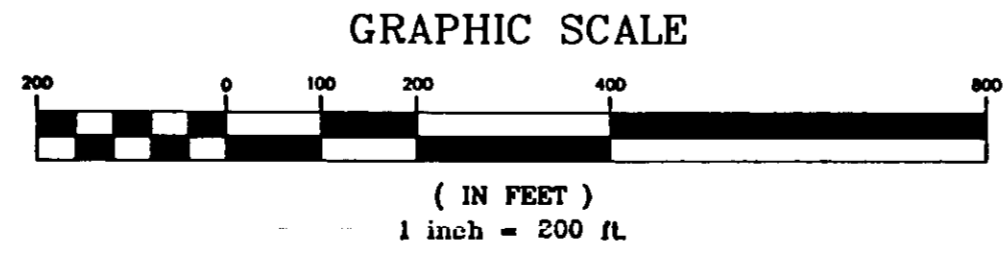

DAVIS SURVEYING INC. TROY, MONTANA (406) 295-5441	
DATE: 07-15-99	REV:
DRAWN BY: JMP	FILE: T36R2622.DWG

CERTIFICATE OF SURVEY NO. 3879

Handwritten note:
 Sanitary Restrictions Removed P.F. # 4613
 Doc # 143336

Handwritten note:
 Doc # 143337