
CERTIFICATE OF SURVEY

RETRACEMENT IRREGULAR PLAT No. 1311 LINCOLN COUNTY RECORDS

SW 1/4 OF NW 1/4 SECTION 9 Twp.30N., R.33W., P.M.M.

NAME: CRAIG L. HELEN M. MARTIN

OCTOBER 2001

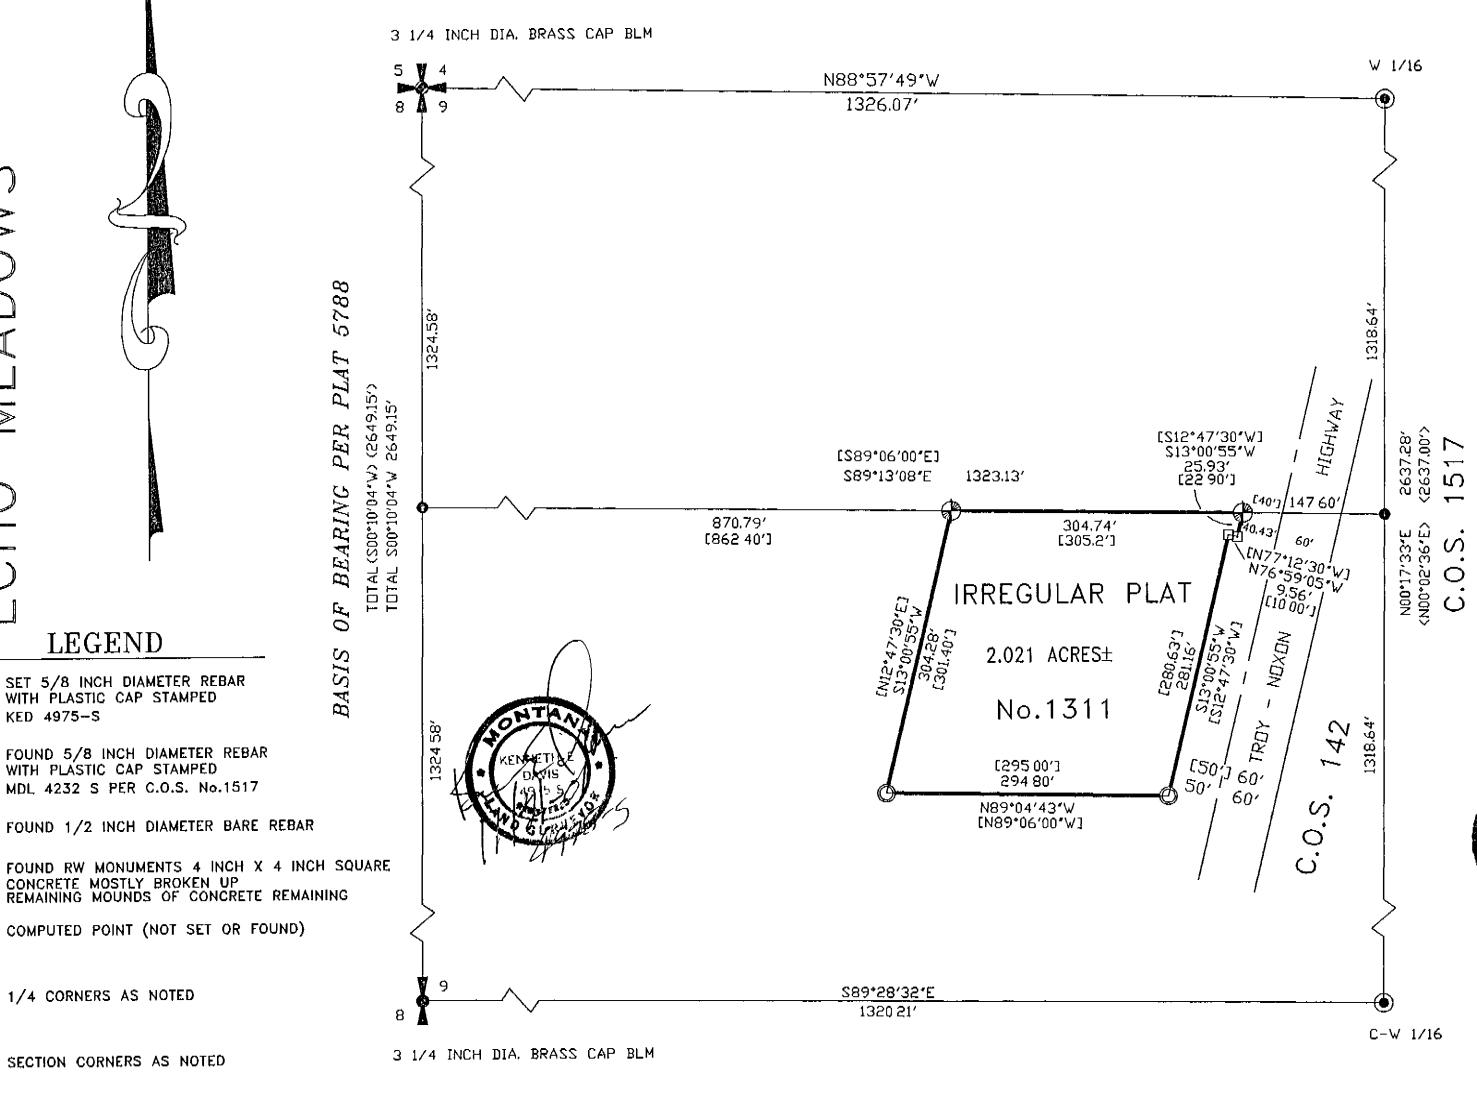

CERTIFICATION OF EXAMINING SURVEYORS Approved this 27th day of Nov. MONTANA EXAMINING LAND SURVEYOR

REGISTRATION No. 41305

PURPOSE OF SURVEY

The purpose of this survey is to retrace the exterior boundaries of an existing tract of Record and no division of land is hereby created , therefore this survey is exempt from review, Being completed pursuant to Section 76-3-404, M.C.A.

CERTIFICATE OF SURVEYOR

STATE OF MONTANA County of Lincoln

I, Kenneth E. Davis, a registered land surveyor do hereby certify that I have performed the survey shown on the attached C.O.S. or that such survey was performed under my supervision to my best knowledge and ability; that said survey is true and complete as shown and the monuments found and set occupy the position

1/arch# (2001 A.D.

Registration No. 4975S

Kennethy E. Davis, Land Surveyor

1/4 CORNERS AS NOTED

LEGEND

KED 4975-S

SET 5/8 INCH DIAMETER REBAR WITH PLASTIC CAP STAMPED

FOUND 5/8 INCH DIAMETER REBAR


MDL 4232 S PER C.O.S. No.1517

WITH PLASTIC CAP STAMPED

MEADOWS

SECTION CORNERS AS NOTED

- RECORD PER IRREGULAR PLAT No. 1311
- RECORD PER PLAT No. 5788
- RECORD PER COS No. 1517

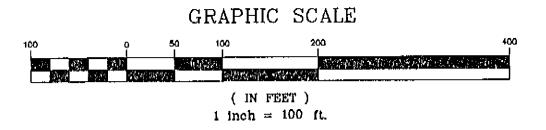

STATE OF MONTANA COUNTY OF LINCOLN O'clock A.m. County Clerk and Records

DAVIS SURVEYING INC. TROY, MONTANA (406)295-5441

DATE: 10-8-2001 FILE: T30339M DRAWN BY: pww

C.O.S. NO. 3066