
Certificate of Survey SW1/4, Sec 1 & NW1/4, Sec. 12, T 37 N R 27 W, P. M., M. Lincoln County, Montana Sec 1 Sec 12 7-----OWNERS: Jack & Mary Lou Stamper PURPOSE: FAMILY TRANSFER May 8, 2002 DATE: 5==== Parcel A Those portions of the Southwest 1/4, Section 1 and the Northwest 1/4, Section 12, Township 37 North, Range 27 West, P.M., M., Lincoln County, Montana described as follows: Beginning at the Southwest corner of Lot 4, Border Heights Subdivision; "Thence North 89°50'09" West 648.54 feet to the Easterly line of U.S. Highway No. 93; Thence along the Easterly line of the highway North 05°30'38" East 761.48 feet; Thence South 89°39'34" East 577.50 feet; 69 Thence South 00°09'26" West 756.39 feet to the Point of Beginning containing 10.66 acres of land all as shown hereon. S. НWY _{No.} Subject to easements of record. Parcel B That portion of the Southwest 1/4, Section 1, Township 37 North, Range 27 West, P.M., M., Lincoln County, Montana described as follows: Beginning at the Northwest corner of Lot 5, Border Heights Subdivision; Thence North 00°09'26" East 249.41 feet; ⊐. Thence South 89°39'34" East 270.00 feet; Thence South 00°14'36" East 249.42 feet; Thence North 89°39'34" West 271.74 feet to the Point of Beginning containing 1.55 $\langle \rangle$ acres of land all as shown hereon. Subject to easements of record. **Owner Certification** We hereby certify that the purpose of this division of land is to transfer Parcel B as shown on this Certificate of Survey to Holly VanBemmel, our daughter. Furthermore. We certify that we are entitled to use this exemption and are in compliance with all conditions imposed by law and regulation on the use of this exemption. Therefore, this division of land is exempt from review as a subdivision pursuant to Section 76-3-207(1)(b), MCA. We hereby certify that this division creates a parcel of land that has no existing facilities for water supply, wastewater disposal, and solid waste disposal other than those that were previously approved by the reviewing authority under Title 76, chapter 4, part 1, or that were exempt from such review, if: no new facilities will be constructed on the parcel (Parcel A); and the division of land will not cause approved facilities to violate any conditions of approval, and will not cause exempt facilities to violate any conditions of exemption. Therefore, this division is exempt from review by the Department of Environmental Quality pursuant to ARM 17.36.605(2)(b)(i)(ii). Parcel JACK STAMPER MARY/LOU STAMPER STATE OF <u>110</u>; ss. County of <u>Linicen</u>) CERTIFICATE OF SURVEYOR This instrument was acknowledged before me on _____, 2002, by JACK & MARY LOU STAMPER. 11-04-02DAWN MARQUARDT Date Registration No. 7328 s Notary Public for the State of _______ I hereby certify that all real property taxes and special assessments assessed and levied on the land My Commission Expires 2/16/06 to be divided have been paid. NONTANA Dated the 19 day of December 200 A (299A K04. [Approved: <u>Meria Miller by Janua & Mehike</u> Treasurer, Lincoln County, Montana H. WESTER 4130 S WO SURVI Examining Land Surveyor STATE OF MONTANA Registration No. 4130 County of Lincoln Filed on the 19th day of december arguardt & Contal D. Cummungs County Clerk and Recorder By: Feannie dunn arquardt Surveying Instrument Record No. 16 4045 tel: (406) 755-6285 285 1st Ave. E.N. fax: (406) 755-3055 Kalispeli, Mt 59901

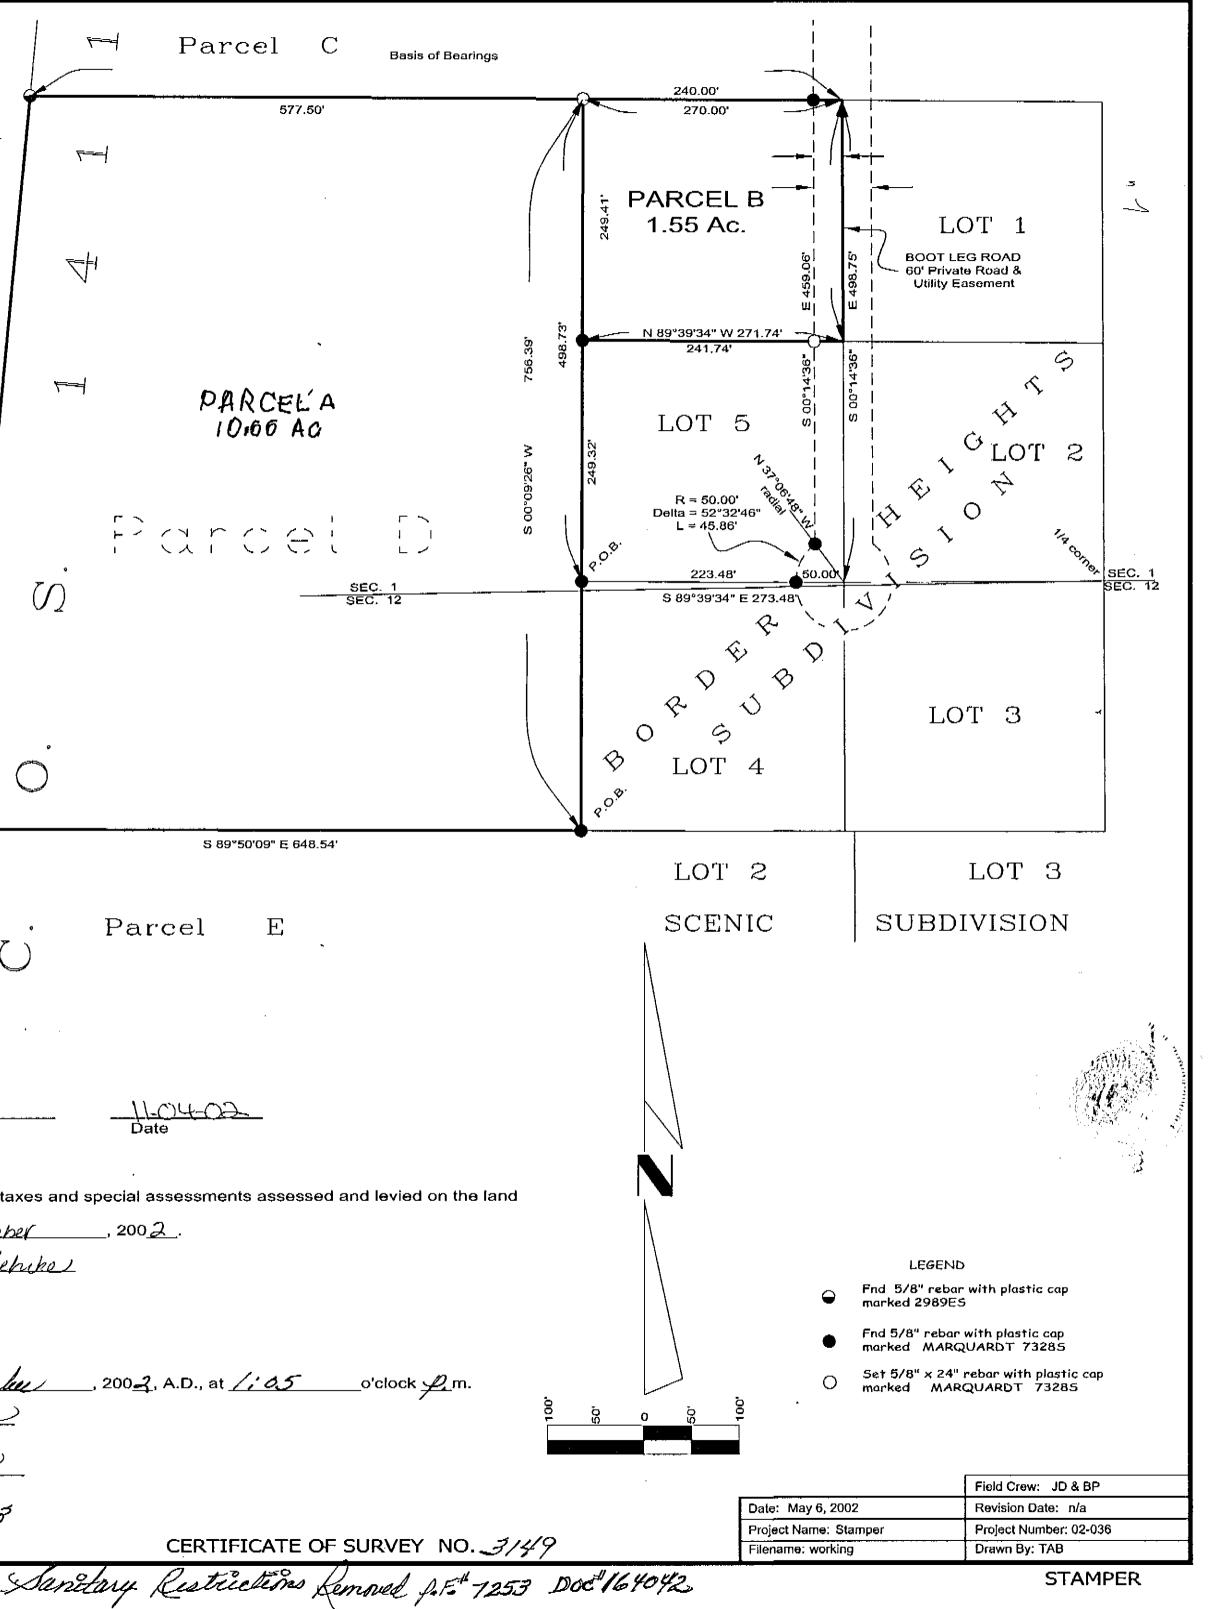

<u>د. ..</u>