


CERTIFICATE OF SURVEY RETRACEMENT


Lots 8, 9, 10, & 11, Block 2 of Kootenai Vista Subdivision
C.O.S. 3002
NW 1/4 Section 27, Twp. 32 N., R. 34 W., P.M.M.
For: Daniel S. & Yolanda C. Garcia Date: October 2003

PURPOSE OF SURVEY/EXEMPTION

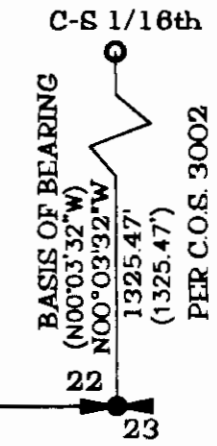



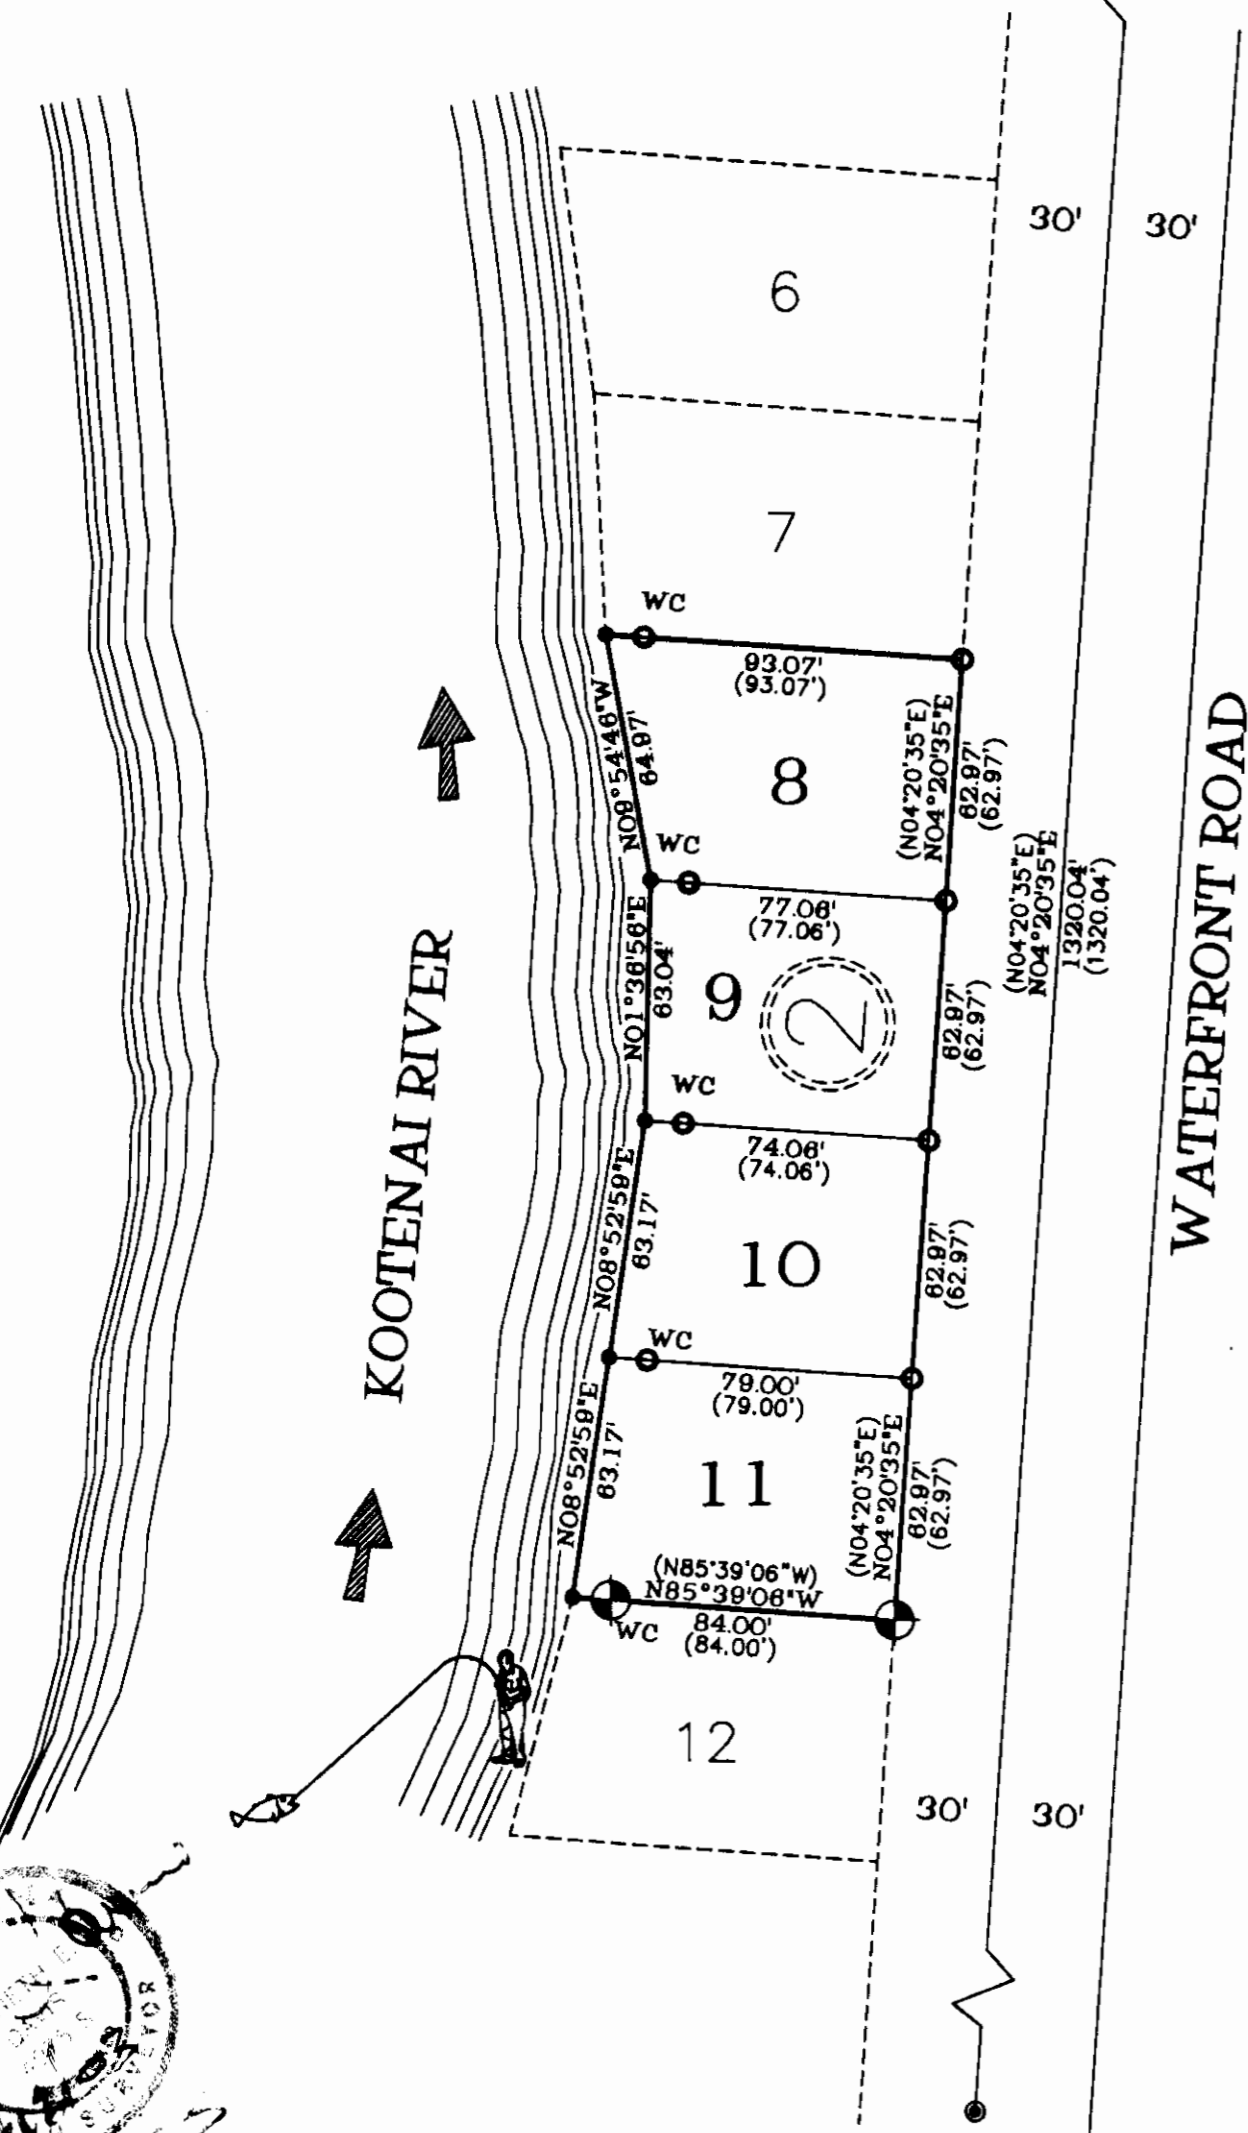


The purpose of this survey is to retrace the boundary of an existing tracts of record and that no new or additional parcels have been created. Therefore, this survey is exempt from review as a subdivision being completed pursuant to the Montana Subdivision Act, Platting Act, and the Montana Sanitation in Subdivisions Act. (Section 76-3-404) M.C.A.



(S89°54'59\"/>



Legend

-  SET 5/8 INCH DIA. REBAR WITH A 1 1/4 INCH DIA. PLASTIC CAP STAMPED K.E.D. 4975-S
-  FOUND 5/8 INCH DIA. REBAR WITH A 1 1/4 INCH DIA. PLASTIC CAP STAMPED K.E.D. 4975-S
-  FOUND 5/8 INCH DIA. REBAR CAPPED JHN 4661-S
-  FOUND RAILROAD SPIKE
-  FOUND 3 1/4 INCH DIA. BRASS BLM CAP
-  COMPUTED POINT
-  RECORD PER C.O.S. 3002

NOTE:


THE CHAIN LINK FENCE ON LOT 11 AS SHOWN ON C.O.S. 3002 WILL BE REMOVED BY NOVEMBER 3 2003.

CERTIFICATE OF SURVEYOR

STATE OF MONTANA
County of Lincoln

I, Kenneth E. Davis, a registered land surveyor do hereby certify that I have performed the survey shown on the attached C.O.S. or that such a survey was performed under my supervision to my best knowledge and ability; that said survey is true and complete as shown and the monuments found and set occupy the position shown hereon.

Dated this 12th day of November, 2003 A.D.


Kenneth E. Davis Registered Land Surveyor No. 4975-S


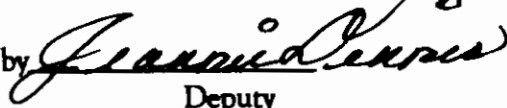
CERTIFICATION OF EXAMINING SURVEYOR:

Approved this 15th day of Dec., 2003 A.D.


Montana Examining Land Surveyor Registration No. 41305

STATE OF MONTANA
County of Lincoln

Filed on this 2nd day of Dec., 2003 A.D. at 1:30 O'clock P.m.


County Clerk and Recorder by  Deputy

CERTIFICATE OF SURVEY NO. 3243

Graphic Scale:



(1 inch = 50 feet)

Davis Surveying Inc.
TROY MONTANA, (406)295-5441

DATE: 10/30/03
DRAWN BY: gpr FILE: T323422F.DWG