


OWNER: SARAH M. DESCHENES  
PURPOSE: RETRACEMENT  
DATE: MARCH 23, 2004

# Certificate of Survey Section 21, T36N R26W, P.M., M. Lincoln County, Montana

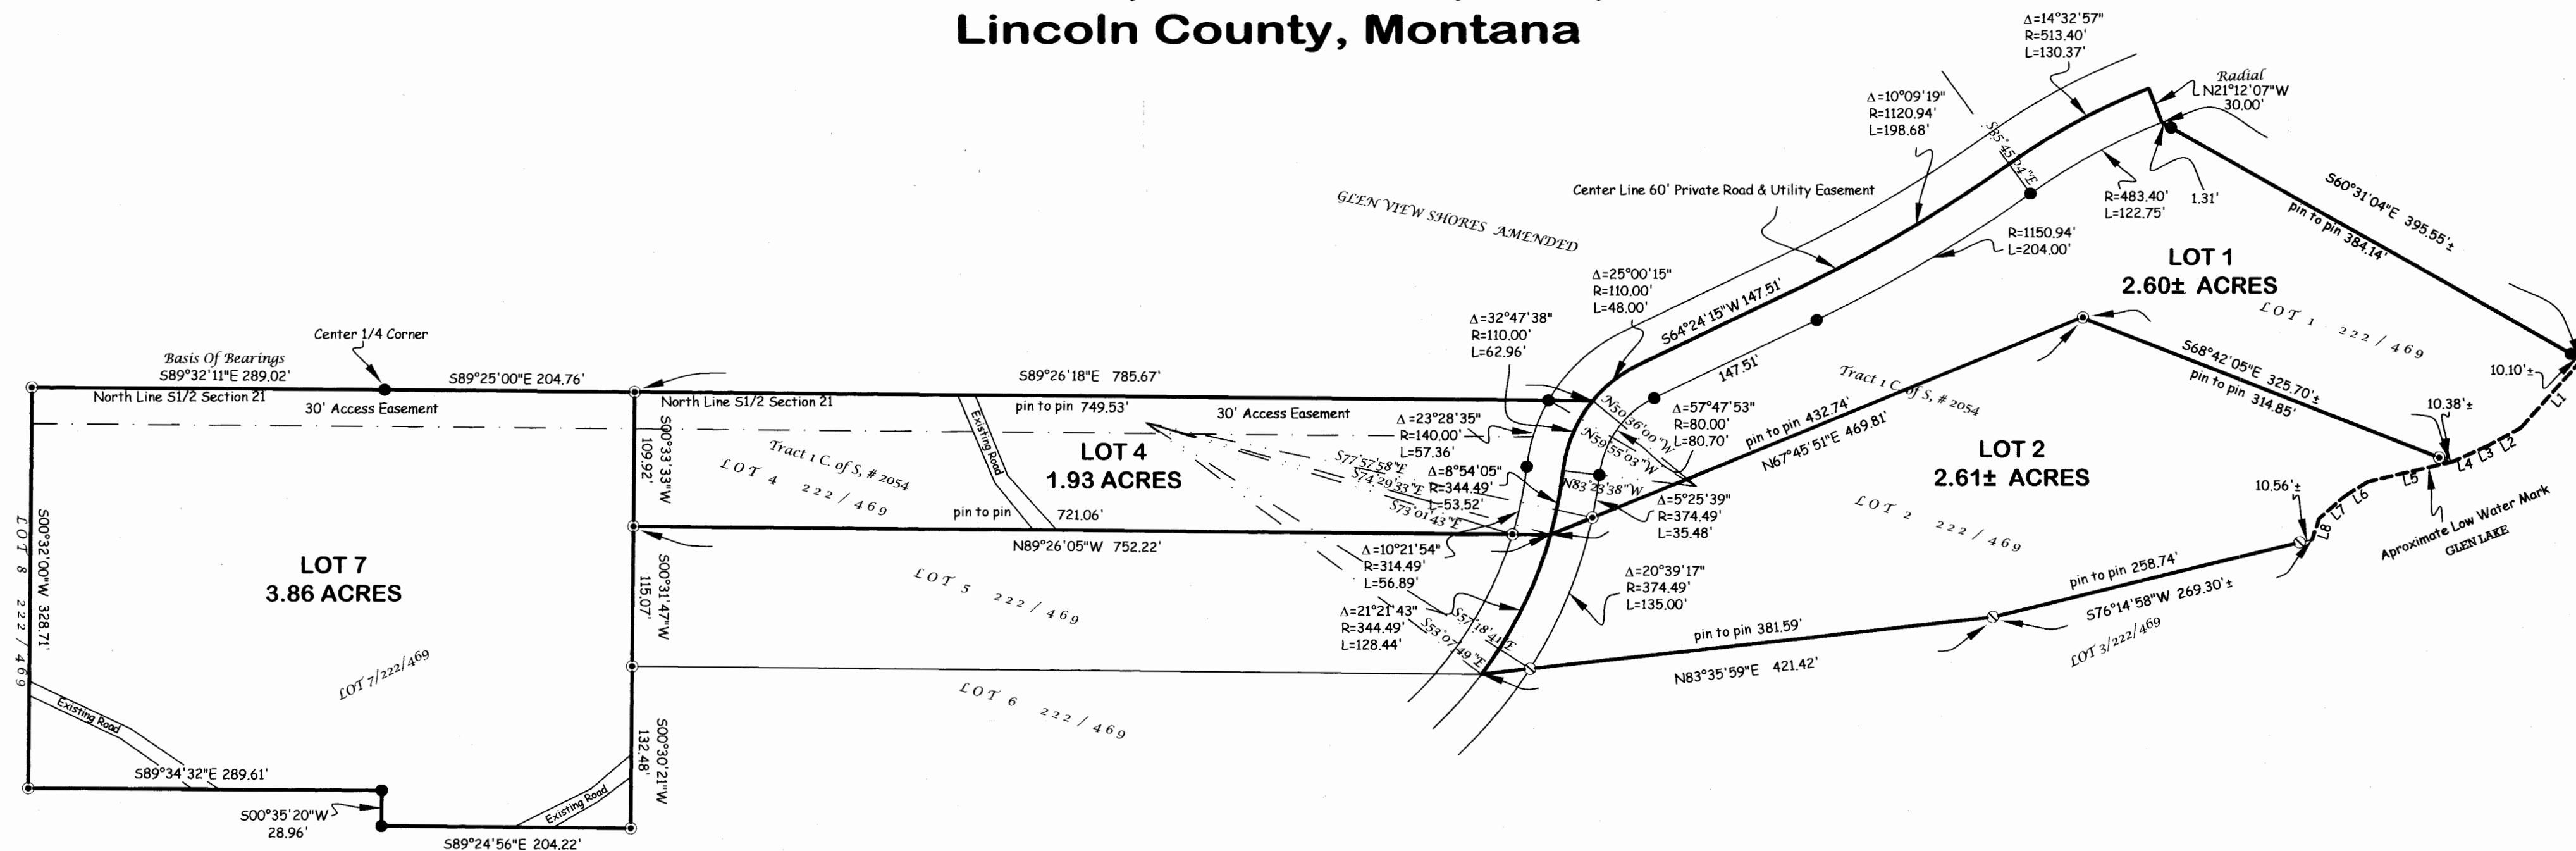

## Legend

- Found 5/8" Rebar with Plastic Cap Stamped (KED 4975 S)
- Found 5/8" Rebar
- Found 5/8" Rebar with Plastic Cap Stamped (BLOCK 7918 S)

LINE TABLE		
LINE	LENGTH	BEARING
L1	74.92	S41°59'37"W
L2	31.51	S61°42'46"W
L3	31.61	S65°51'41"W
L4	0.57	N76°56'37"E
L5	69.64	S76°56'37"W
L6	22.92	S58°26'56"W
L7	27.99	S48°13'38"W
L8	17.79	S18°25'02"W

Lot 1 as shown on Certificate of Survey filed in Book 222 Page 469 records of Lincoln County, Montana containing 2.60, more or less, acres of land all as shown hereon. Subject to and together with easements of record.

Lot 2 as shown on Certificate of Survey filed in Book 222 Page 469 records of Lincoln County, Montana containing 2.61, more or less, acres of land all as shown hereon. Subject to and together with easements of record.

Lot 4 as shown on Certificate of Survey filed in Book 222 Page 469 records of Lincoln County, Montana containing 1.93, more or less, acres of land all as shown hereon. Subject to and together with easements of record.

Lot 7 as shown on Certificate of Survey filed in Book 222 Page 469 records of Lincoln County, Montana containing 3.86, more or less, acres of land all as shown hereon. Subject to and together with easements of record.

The purpose of this survey is to retrace the boundary of existing parcels (Lots 1, 2, 4 & 7) and that no additional parcels are hereby created. Therefore, this survey is exempt from review as a subdivision under both the Montana Subdivision and Platting Act and the Montana Sanitation in Subdivisions Act. (Section 76-3-404 MCA)

Approved: April 26, 2004

Examining Land Surveyor  
Registration No. 4130

CERTIFICATE OF SURVEYOR

DAWN MARQUARDT  
Registration No. 7328 S

Date

STATE OF MONTANA  
County of Lincoln

Filed on the 7<sup>th</sup> day of May, 2004, A.D., at 11:30 o'clock A.M.

County Clerk and Recorder

By: Deputy

Instrument Record No. 176039

FILE IN 2004

CERTIFICATE OF SURVEY No. 3291

Date: MARCH 23, 2004	Field Crew: BP & Crew
Project Name: DESCHENES	Revision Date: n/a
Filename: working	Project Number: 02-064
	Drawn By: SHERM

DESCHENES