


CERTIFICATE OF SURVEY

PLAT NO. 188 (STRUCTURE EXEMPTION) UNIT 1
SECTION 29 TWP. 29 N., R. 33 W., P.M.M.
FOR: MARTHA A. & NEIL C. ODEGARD DATE: AUGUST 2004

LEGEND

- ⊕ Set 5/8 INCH DIA. REBAR CAPPED K.E.D. 4975-S
- 1 1/2 INCH DIA. PIPE
- 3/4 INCH BARE REBAR
- () RECORD PER PLAT NO. 188
- S SEPTIC TANK

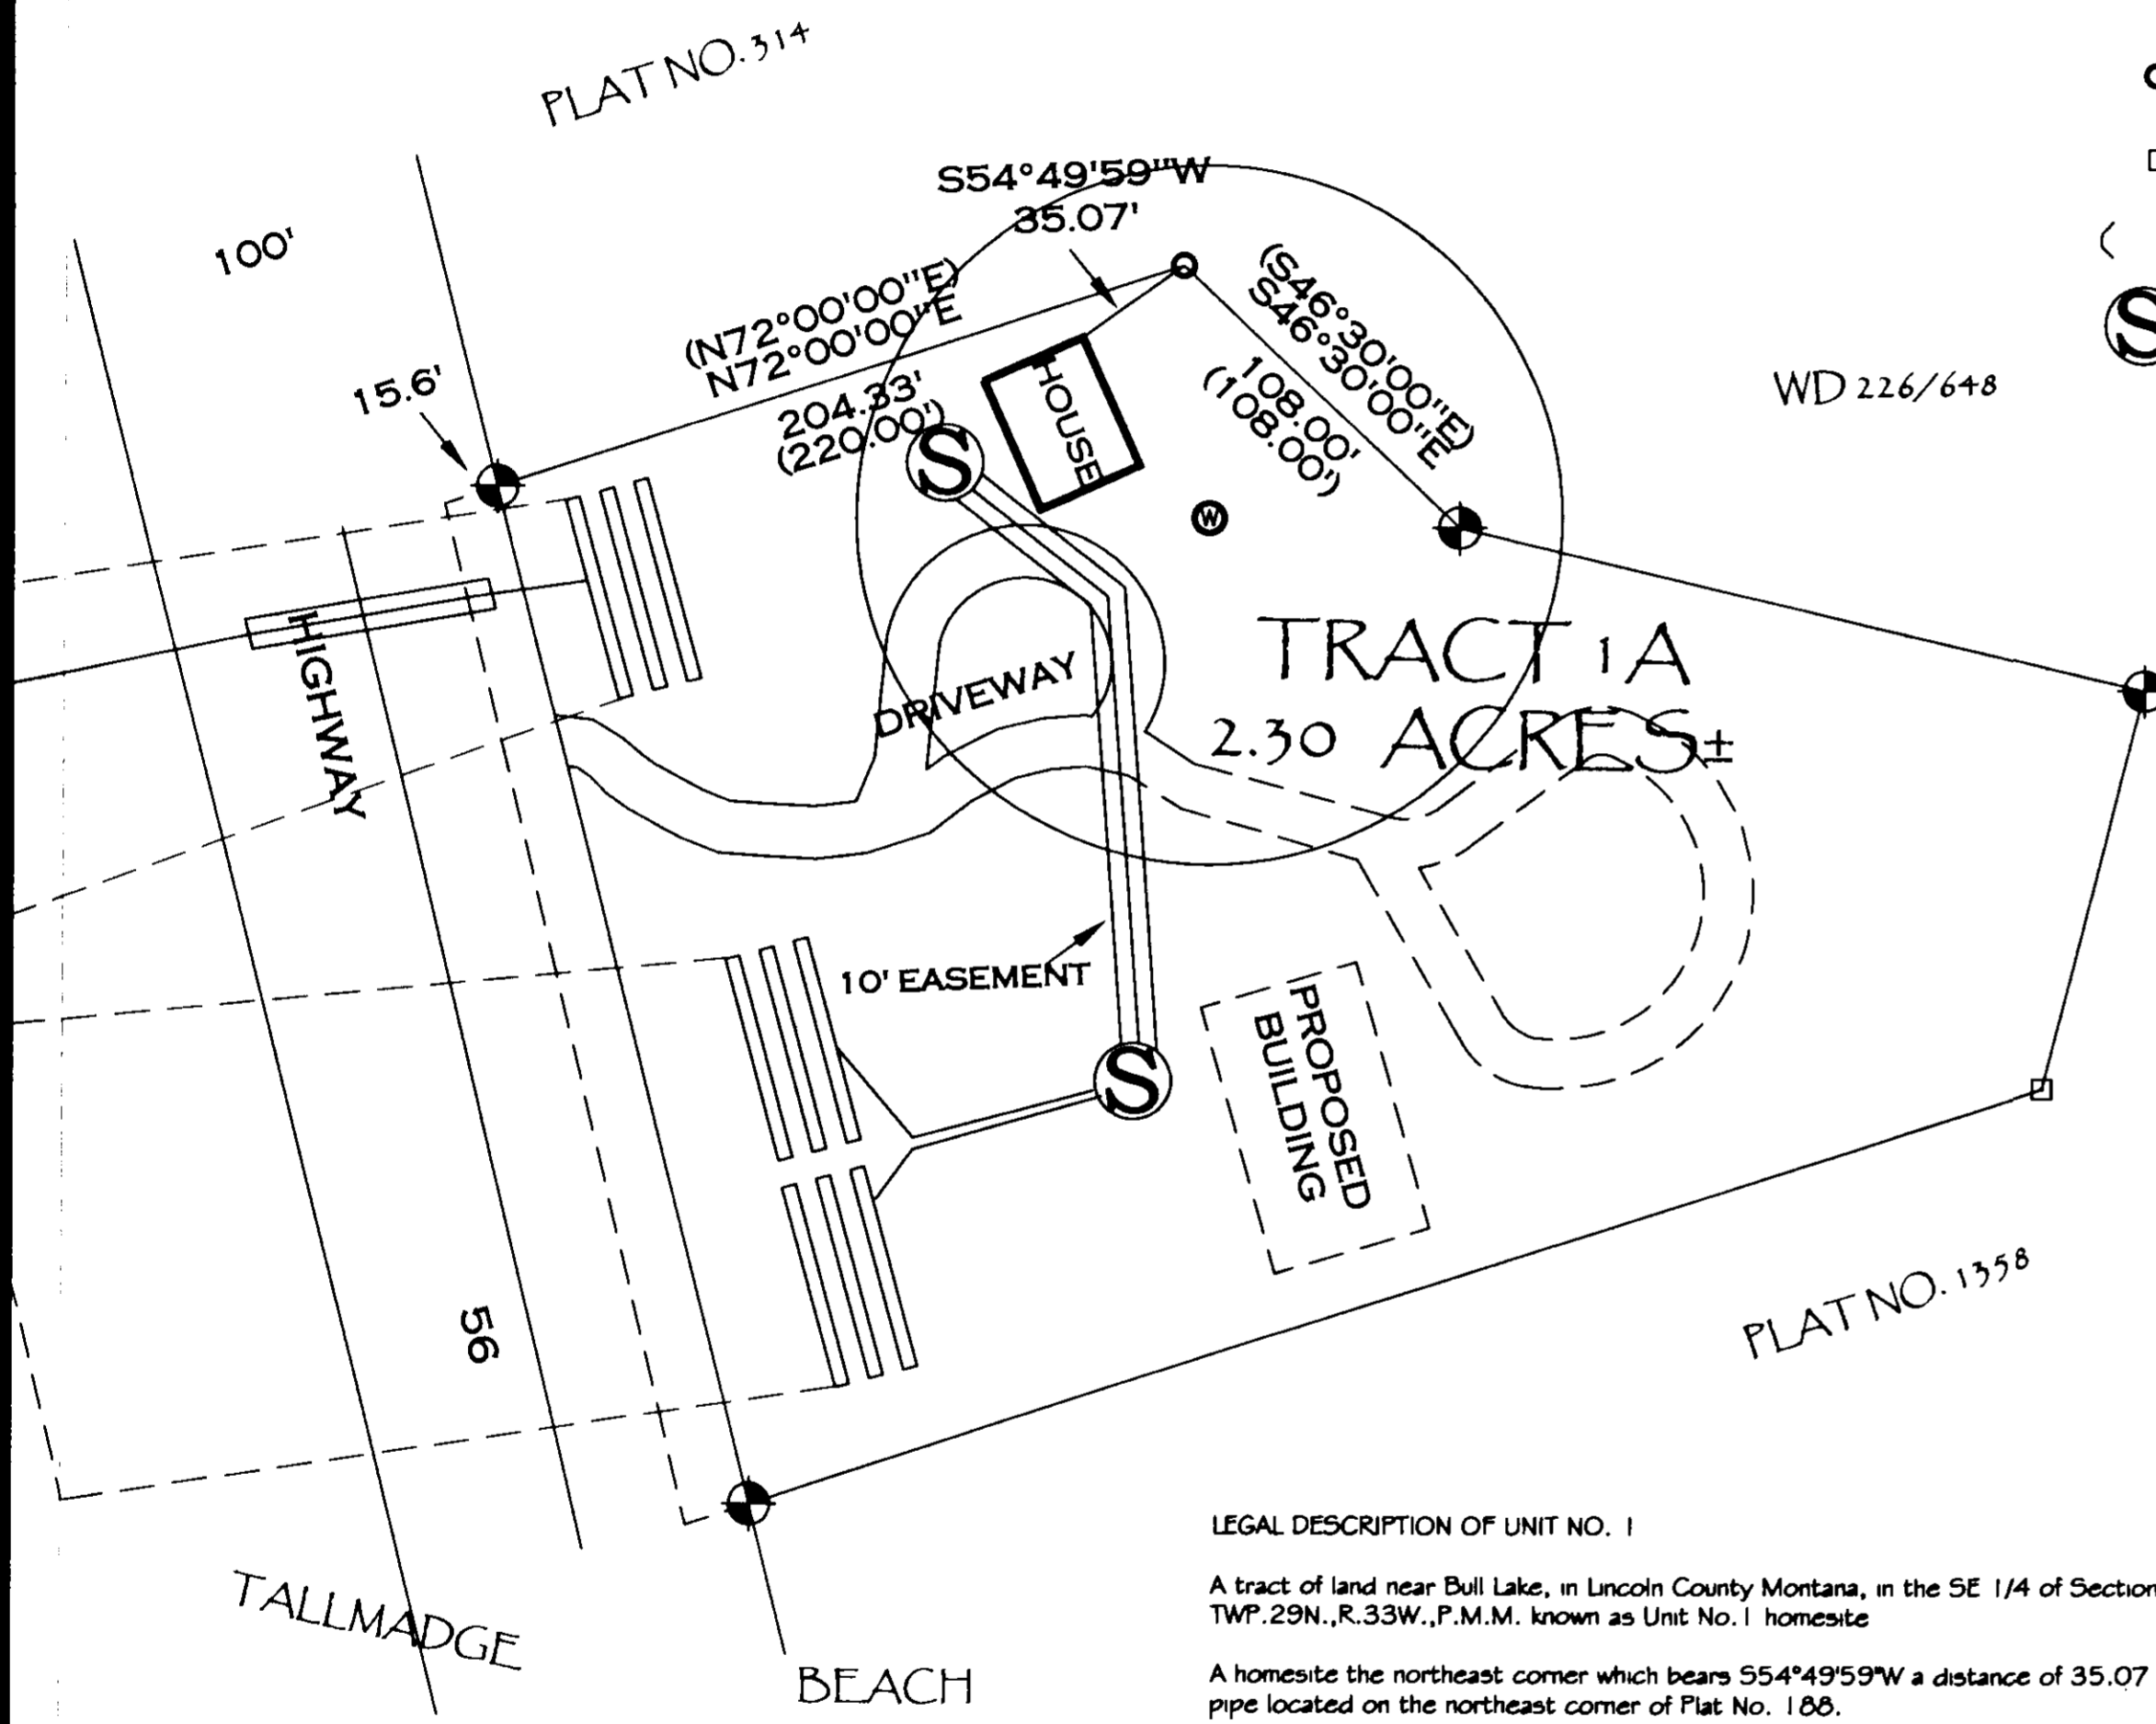

LEGAL DESCRIPTION OF UNIT NO. 1
A tract of land near Bull Lake, in Lincoln County Montana, in the SE 1/4 of Section 29, TWP. 29N., R. 33W., P.M.M. known as Unit No. 1 homesite
A homesite the northeast corner which bears S54°49'59"W a distance of 35.07 feet from a 1 1/2 inch dia. pipe located on the northeast corner of Plat No. 188.

PURPOSE OF SURVEY

The purpose of this survey is to re-create a tract of land for Structure Exemption; therefore, this survey is exempt from review being completed pursuant to Section 76-3-202 M.C.A., which states: "Where required by this chapter, when the land upon which an improvement is situated has been subdivided in compliance with this chapter, the sale, rent, lease, or other conveyance of one or more parts of a building, structure, or other improvement situated on one or more parcels of land is not a division of land and is not subject to the terms of this chapter."

Date: Martha A. Odegard Neil C. Odegard
Property owner(s)

STATE OF MONTANA
County of Lincoln

On this 21st day of September, 2004 A.D., before me, a Notary Public in and for the State of Montana, personally appeared known to me to be the persons whose names are subscribed to the within instrument and acknowledge to me that they executed the same.

Jeanne Linn Notary Public 6-8-2008 My Commission Expires

STATE OF MONTANA
County of Lincoln

On this _____ day of _____, 2004 A.D., before me, a Notary Public in and for the State of Montana, personally appeared known to me to be the persons whose names are subscribed to the within instrument and acknowledge to me that they executed the same.

Notary Public My Commission Expires

CERTIFICATE OF SURVEYOR
STATE OF MONTANA
County of Lincoln

I, Kenneth E. Davis, a registered land surveyor do hereby certify that I have performed the survey shown on the attached plat or that such a survey was performed under my supervision to the best knowledge and ability; that said survey is true and complete as shown and the monuments found and set occupy the position as shown hereon.

Dated this 21st day of September, 2004 A.D.
Kenneth E. Davis Registered Land Surveyor No. 4975-S

EXAMINED AND APPROVED FOR LINCOLN COUNTY BY:


Kim H. West 4308 Registration No. 9-15-04 Date

STATE OF MONTANA
COUNTY OF LINCOLN

Filed on this 23rd day of September, 2004, A.D. at 10:00 O'clock A.M.

Concepcion County Clerk and Recorder by Jeanne Linn Deputy

I HEREBY CERTIFY THAT ALL REAL PROPERTY TAXES AND SPECIAL ASSESSMENTS ASSESSED AND LEVIED ON THE LAND TO BE DIVIDED HAVE BEEN PAID
DATED THIS 17th DAY OF Sept., 2004
Seri A. Miller by Jany R. Menke - Deputy
TREASURER, LINCOLN COUNTY, MONTANA

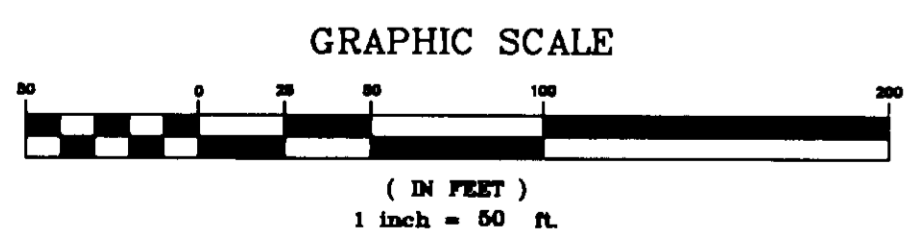

Davis Surveying Inc.
TROY MONTANA, (406)295-5441
DATE: 7/19/04
DRAWN BY: 71877 FILE: t29r33e29.DWG

Doc 19423 C.O.S. NO. 3322