




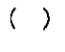
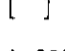

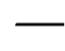




# CERTIFICATE OF SURVEY

## "RETRACEMENT"


A PORTION OF "EDNA PLACER" M.S. 6230, CAROLINE PLACER  
 M.S. 6231 AND LEXINGTON PLACER M.S. 6228  
 SECTION 30, T.27N., R.29W., P.M., MT.  
 LINCOLN COUNTY, MONTANA  
 FOR: PLUM CREEK TIMBER COMPANY DATE: MARCH 2004

### LEGEND

-  FOUND SECTION CORNER, A 3 1/4 INCH DIAMETER BLM BRASS CAP MONUMENT
-  SECTION CORNER, SET 3 1/4 INCH DIAMETER USFS ALUMINUM CAP MONUMENT MARKED 7322LS, AS DETERMINED FROM FOUND BEARING TREES
-  ONE-QUARTER CORNER, SET 3 1/4 INCH DIAMETER USFS ALUMINUM CAP MONUMENT MARKED 7322LS, AS DETERMINED BY SINGLE PROPORTIONAL DISTANCE
-  MINERAL SURVEY CORNER, SET 3 1/4 INCH DIAMETER USFS ALUMINUM CAP MONUMENT MARKED 7322LS, AS DETERMINED FROM FOUND ORIGINAL EVIDENCE
-  MINERAL SURVEY CORNER, SET 3 1/4 INCH DIAMETER USFS ALUMINUM CAP MONUMENT MARKED 7322LS, AS DETERMINED BY GRANT BOUNDARY METHOD
-  RECORD MS SURVEYS
-  RECORD GLO SURVEY
-  1-6230 MINERAL SURVEY CORNER NUMBERS
-  PROJECTED MINERAL SURVEY
-  PROJECTED SECTION and/or SECTION SUBDIVISION LINES
-  MARKED BOUNDARY LINES

NOTE: CORNER RECORDATION FORMS ON FILE AT LINCOLN COUNTY COURTHOUSE, LIBBY, MONTANA, FOR ALL REMONUMENTED OR SET CORNERS

### VICINITY MAP

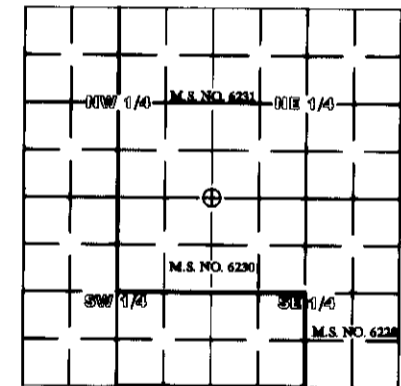

### PURPOSE OF SURVEY

The purpose of this survey and division of land is the retracement of certain boundary's within "Caroline Placer", "Edna Placer" and "Lexington Placer", surveys of record, the reestablishment of obliterated corners and marking of property boundaries. Therefore no division of land is hereby created and is exempt from review as a subdivision, 76-3-404, MCA.

### METHOD OF SURVEY

A total station and data collector were used with closed traverse procedures to tie previously set controlling monuments, by John Damon, Morch, 2004.

### BASIS OF BEARING

The Basis of Bearing for this survey is S89°56'E between the Southwest section corner, Section 30, and Corner No. 1, Lexington Placer, M.S. No. 6228.

### LAND SURVEYOR'S CERTIFICATION

I hereby certify that I am a Registered Land Surveyor in the State of Montana, that the survey shown on this Certificate of Survey has been prepared under my supervision and in accordance with Montana Code Annotated, Sections 76-3-101 through 76-3-625 and the Lincoln County regulations adopted pursuant thereto.

*Alvah F. Hughes* 7322LS Oct 24 2005  
 Alvah F. Hughes, Montana Reg. No. 7322LS Date



### EXAMINING LAND SURVEYOR'S CERTIFICATION

Approved this 20th day of OCT 2005  
*Donald H. Wester*  
 Examining Land Surveyor

### CLERK AND RECORDER'S CERTIFICATION

State of Montana, County of Lincoln, filed this 3rd day  
 of November 2005, at 9:00 o'clock A.M.  
*Carol A. Cummings* *Jeanne Neumi*  
 County Clerk Recorder Deputy

CERTIFICATE OF SURVEY NO. 3470 Dec. 18 1922

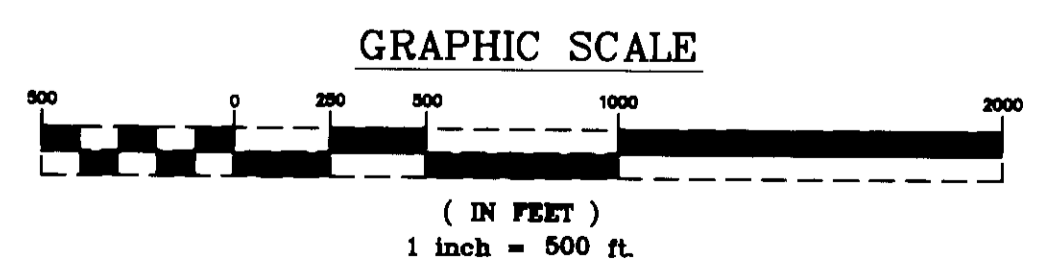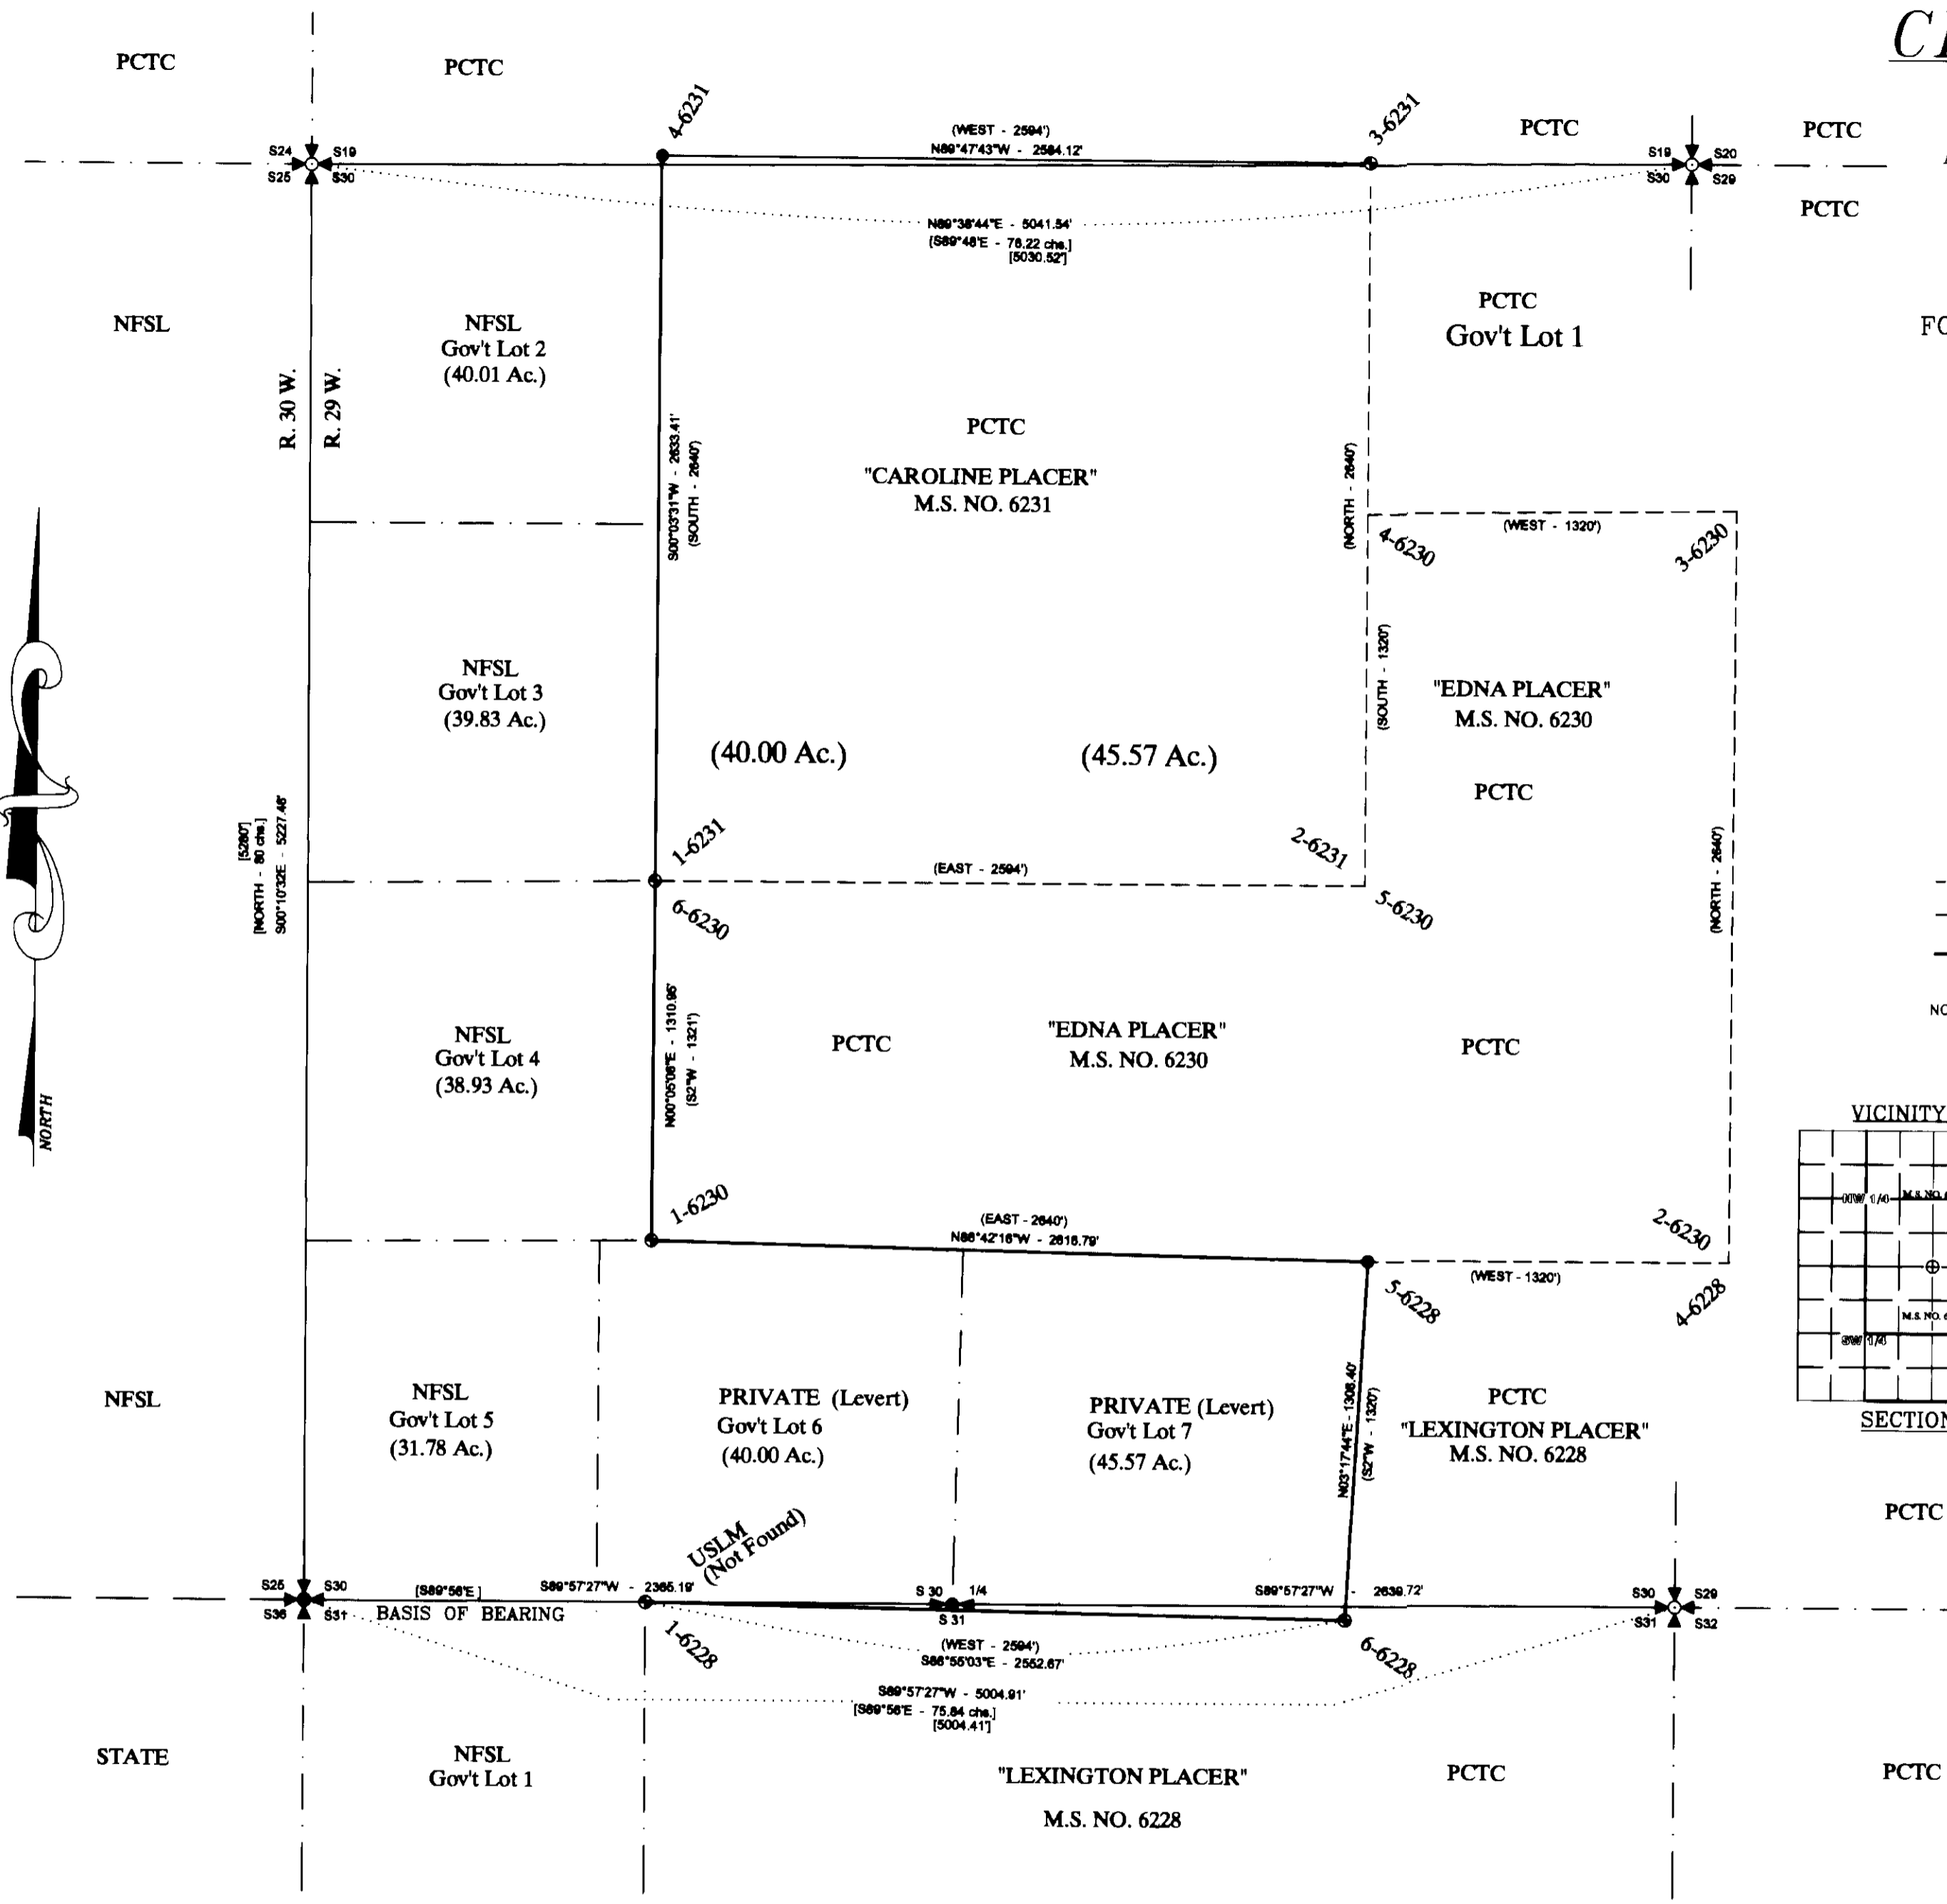

### HISTORY OF SURVEY

- 1900 - T.27N., T.28N., R.30W., South and East boundary's, Adams
- 1901 - Lexington, Edna, and Carolina Placer Surveys, Jenkins
- 1902 - T.27N., R.29W., Subdivisions, Adams and Weeks
- 1964 - Corner Remonumentation, Larimer and Grusing
- 1966 - Corner Remonumentation, Leedy
- 1981 - Corner Recordation USFS, Hill, 5612S

