
CERTIFICATE OF SURVEY

"RETRACEMENT"

NE1/4 SE1/4, SECTION 4, T.30N., R.31W., P.M., MT. LINCOLN COUNTY, MONTANA

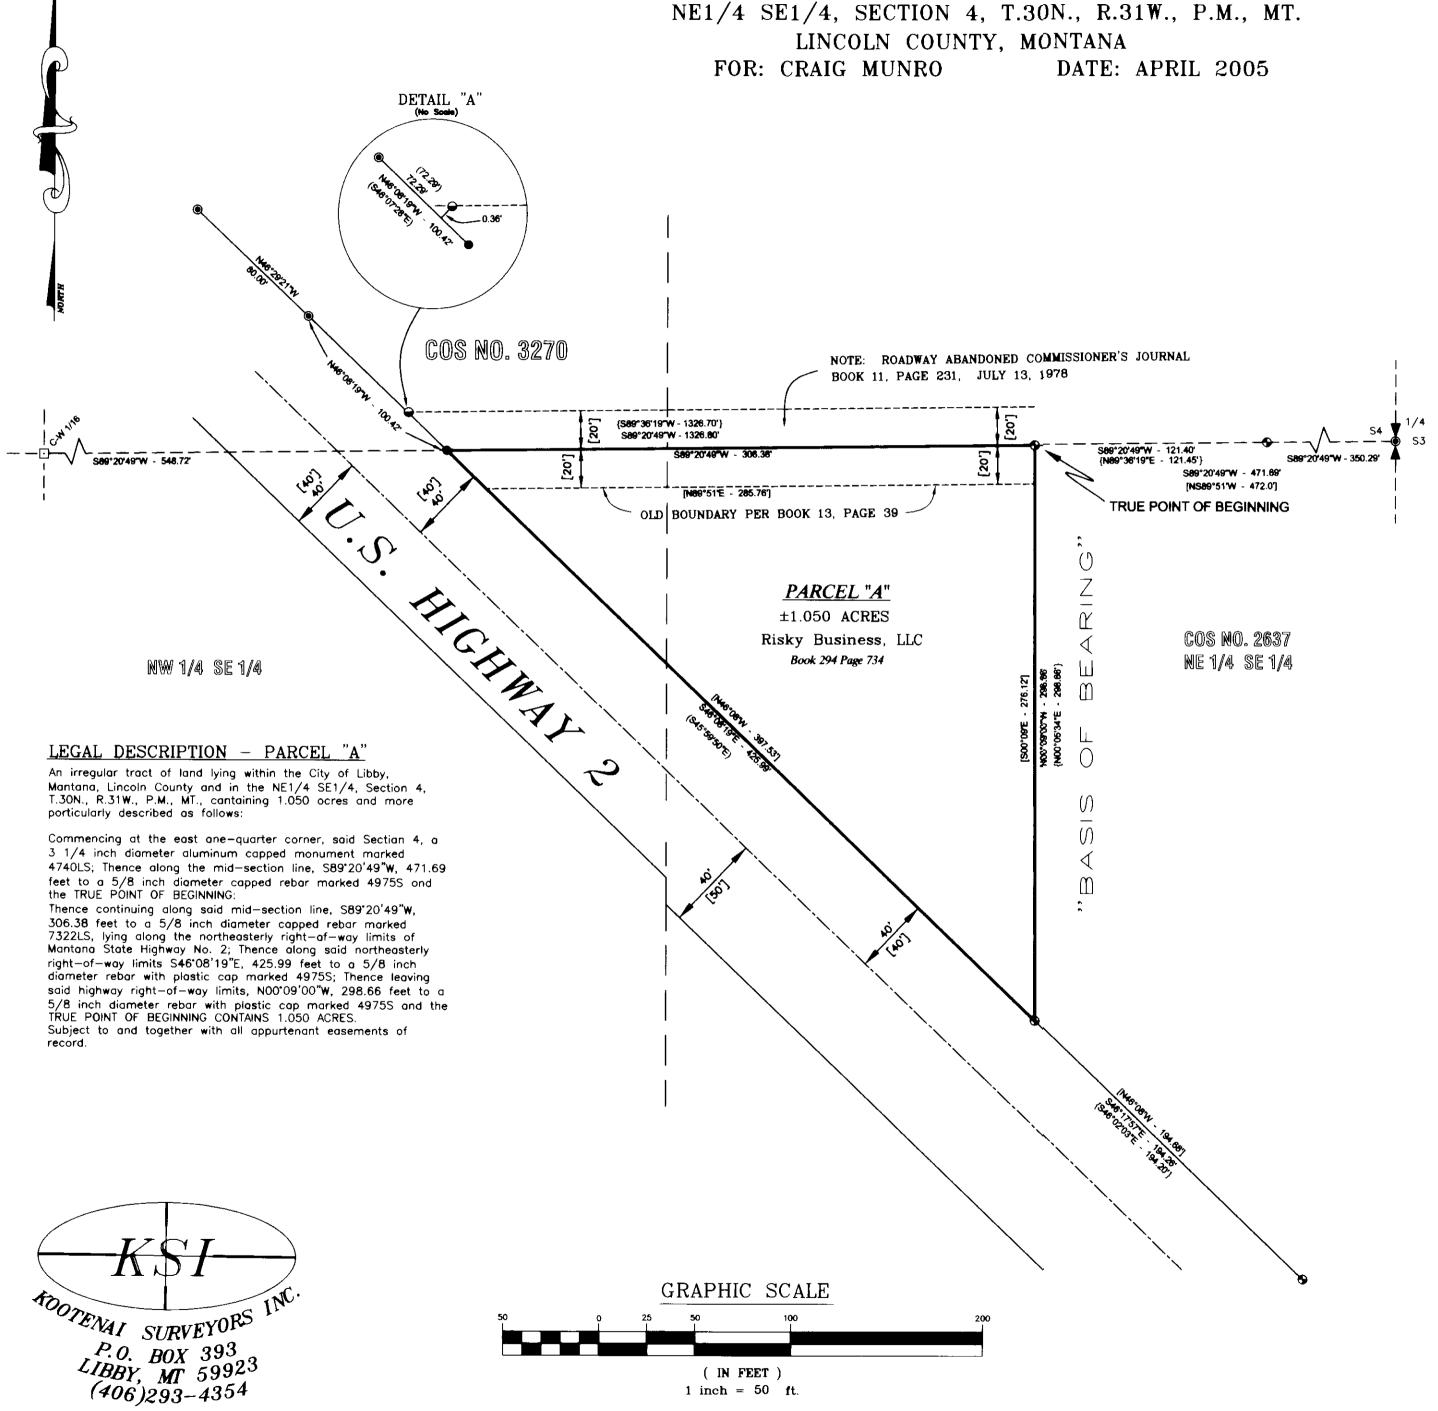

(IN FEET)

1 inch = 50 ft.

PURPOSE OF SURVEY

The purpose of this survey is the retracement of a record parcel of land, filed with the Lincoln County Clerk and Recorder's Office Book 294, Page 734, and the restablishment of obliterated or lost corners. Therefore no division of land is hereby created and therefore is exempt from review as a subdivision, 76-3-404, MCA.

METHOD OF SURVEY

A total station with data collector with closed traverse procedures was used to tie previously set controlling monuments by Pete Landis, March 2005.

BASIS OF BEARING

The Basis of Bearing for this survey is S00°09'00"E, in Book 13, Page 39, between 5/8 inch diameter capped rebars marked 4975S, shown hereon.

HISTORY OF SURVEY

1971 - Deed Exhibit, filed Book 13, Page 39

- COS NO. 2637, Retracement, Davis, 4975S

- COS NO. 3270, US Hwy. 2, Right-of Way Retracement, Smith, 4740S

LAND SURVEYOR'S CERTIFICATION

I hereby certify that I am o Registered Land Surveyor in the State of Montano, that the survey shown on this Certificate of Survey has been prepared undermy supervision and in accordance with the Montana Code Annotated, Sections 76-3-101 through 76-3-625, and the Lincoln County

Regulations adopted pursuant thereto.

EXAMINING LAND SURVEYOR'S CERTIFICATION:

LEGEND

- FOUND ONE-QUARTER CORNER, A 3 1/4 INCH ALUMINUM CAP MONUMENT MARKED 4740LS
- FOUND 5/8 INCH DIAMETER REBAR, PLASTIC CAP MARKED 4975S
- SET 5/8 INCH DIAMETER REBAR WITH PLASTIC CAP MARKED 7322LS
- FOUND 5/8 INCH DIAMETER REBAR WITH PLASTIC CAP MARKED 4740LS
- FOUND 5/8 INCH DIAMETER REBAR IN MONUMENT BOX
- FOUND 5/8 INCH DIAMETER REBAR WITH PLASTIC CAP MARKED 9958LS
- COS NO. 3270, SMITH 4740LS
- COS NO. 2637, DAVIS 4975S
- RECORD DEED EXHIBIT, BOOK 13, PAGE 39

CLERK AND RECORDER'S CERTIFICATION

CERTIFICATE OF SURVEY NO. 4 3492