
CERTIFICATE OF SURVEY

"RETRACEMENT"

BLOCK 18, LOTS 6 - 17, LIBBY ORIGINAL TOWNSITE NW 1/4, SECTION 3, T.30N., R.31W., P.M., MT. LINCOLN COUNTY, MONTANA

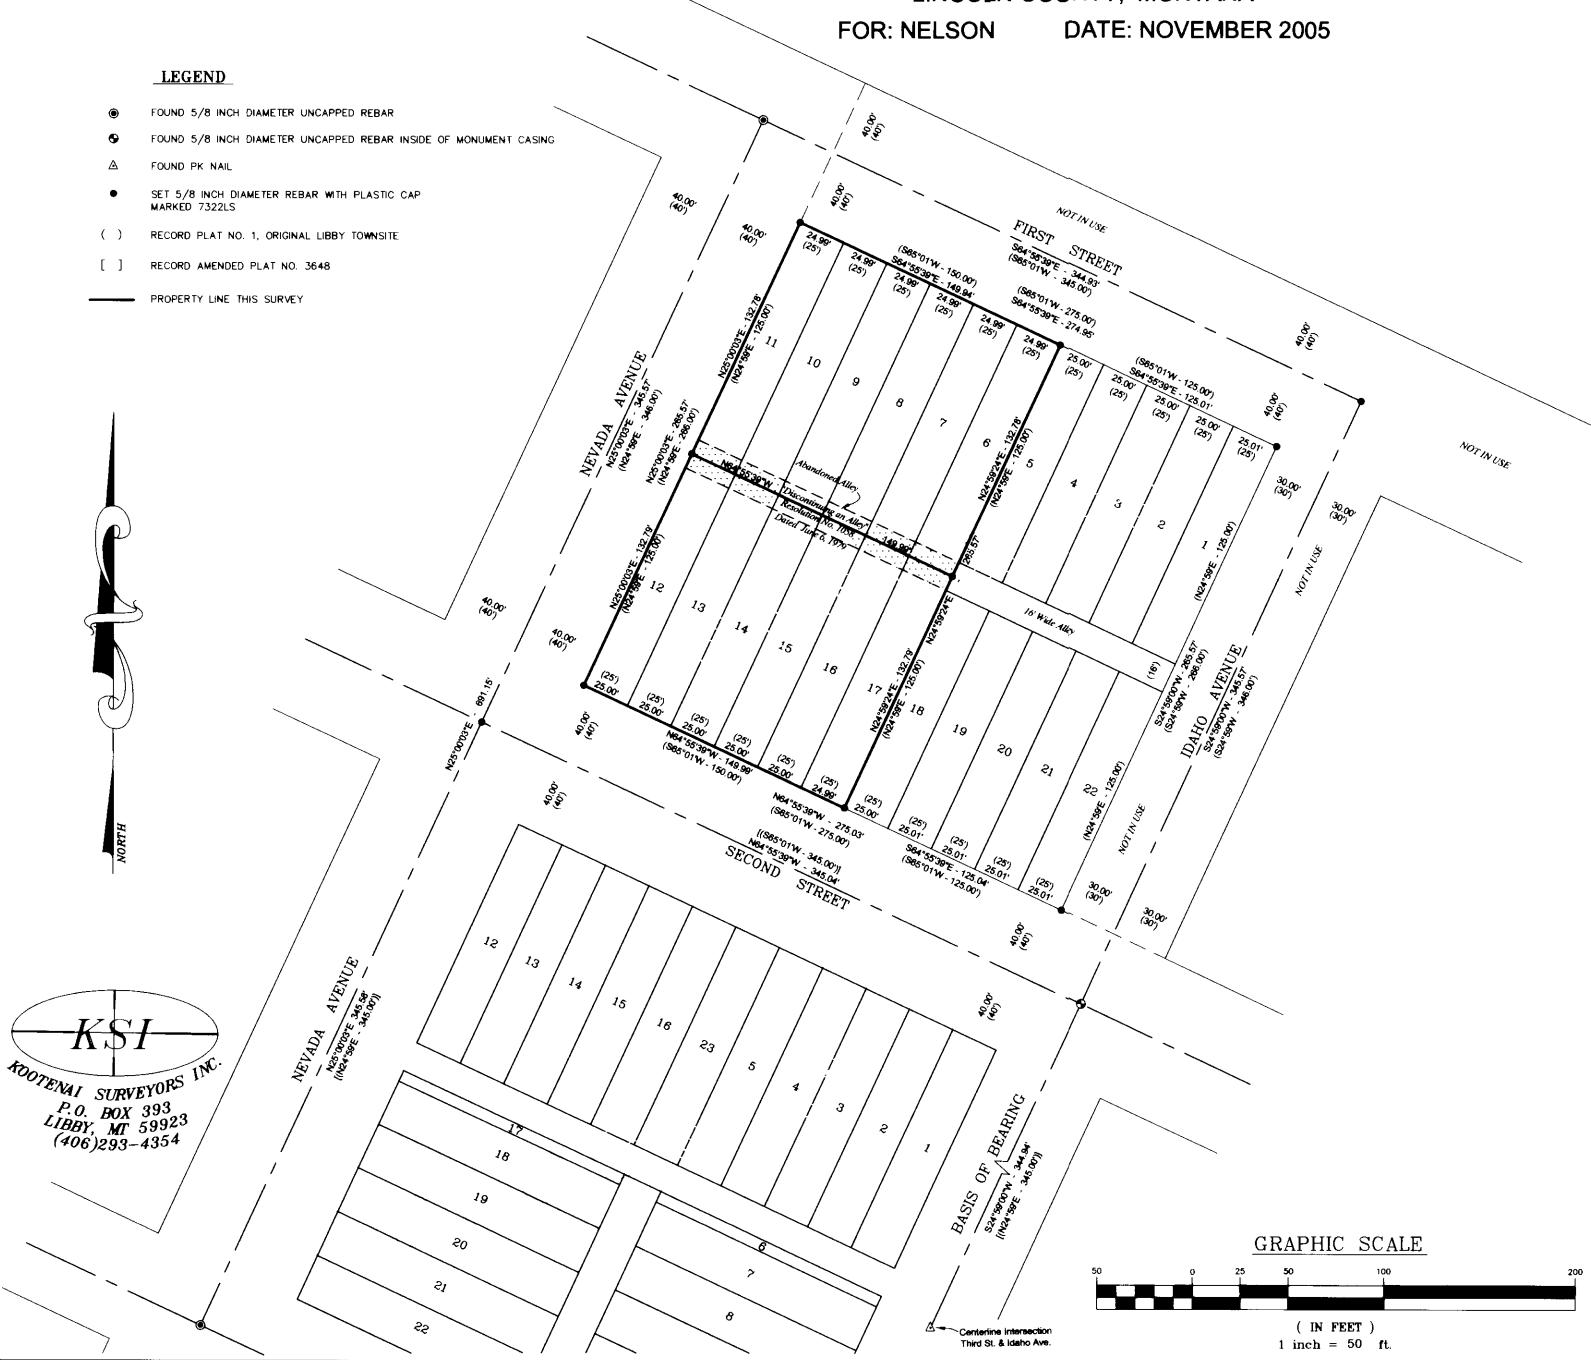

PURPOSE OF SURVEY

The purpose is the survey is the retracement of existing record parcels of land and that no division of land is hereby created and is therefore exempt from review as a subdivision, 76-3-404, MCA.

METHOD OF SURVEY

A total station with data collector with closed traverse procedures was used to tie previously set controlling monuments by Kelly Rooney, November 2005.

BASIS OF BEARING

The basis of bearing for this survey is \$24°59'00"W, as shown on Amended Plat No. 3648, between a 5/8 inch diameter rebar and a PK nail lying along the centerline of Idaho Avenue between Second Street and Third Street.

HISTORY OF SURVEY

1891 — Libby Original Townsite, E. Reed

1979 - Resolution No. 1058, Discontinuing an Alley, City of Libby

80 — Amended Plat No. 3547, J. H. Ninneman 4661S

1980 - Amended Plat No. 3648, J. H. Ninneman 4661S

1980 — Amended Plat No. 3653, J. H. Ninneman 4661S

1981 - Amended Plat No. 3745, M. D. Lauteran 4232S

LAND SURVEYOR'S CERTIFICATION

I hereby certify that I am a Registered Land Surveyor in the State of Montana, that the survey shown on this Certificate of Survey has been prepared under my supervision and in accordance with the Montana Code Annotated, Sections 76-3-101 through 76-3-625, and the Lincoln County

wah F. Hughes, 7322LJ ol/or/z

EXAMINING LAND SURVEYOR'S CERTIFICATION:

Approved this The day of Name 200 6

LEGAL DESCRIPTION

A tract of land lying within the city of Libby, Montana, Lincoln County, and in the Northwest one—quarter, Section 3, T.30N., R.31W., P.M., MT., containing 0.914 acres and more particularly described as follows:

Lots 6 thru 17, Block 18, Libby Original Townsite, INCLUDING, a 16 foot wide abandoned alley, per Resolution No. 1058, dated June 6, 1979, as shown hereon.

Subject to and together with all appurtenant easements of record.

CLERK AND RECORDER'S CERTIFICATION

State of Montana, County of Lincoln, filed this 13 day

2006, A.D. at 3:30 o'clack p.m.

Lincoln County Clerk Recorder

Deputy

CERTIFICATE OF SURVEY NO. 3494 Doc 191170