


OWNERS: TOWN OF EUREKA, LINCOLN COUNTY, MONTANA
PURPOSE: RETRACEMENT SURVEY
DATE: FEBRUARY 9, 2006

CERTIFICATE OF SURVEY
LOTS 4-8, BLOCK 9 OF DEWEYVILLE, MONTANA
IN THE SE1/4 SW1/4 OF SEC. 14, T36N, R27W, P.M.,M.
LINCOLN COUNTY, MONTANA

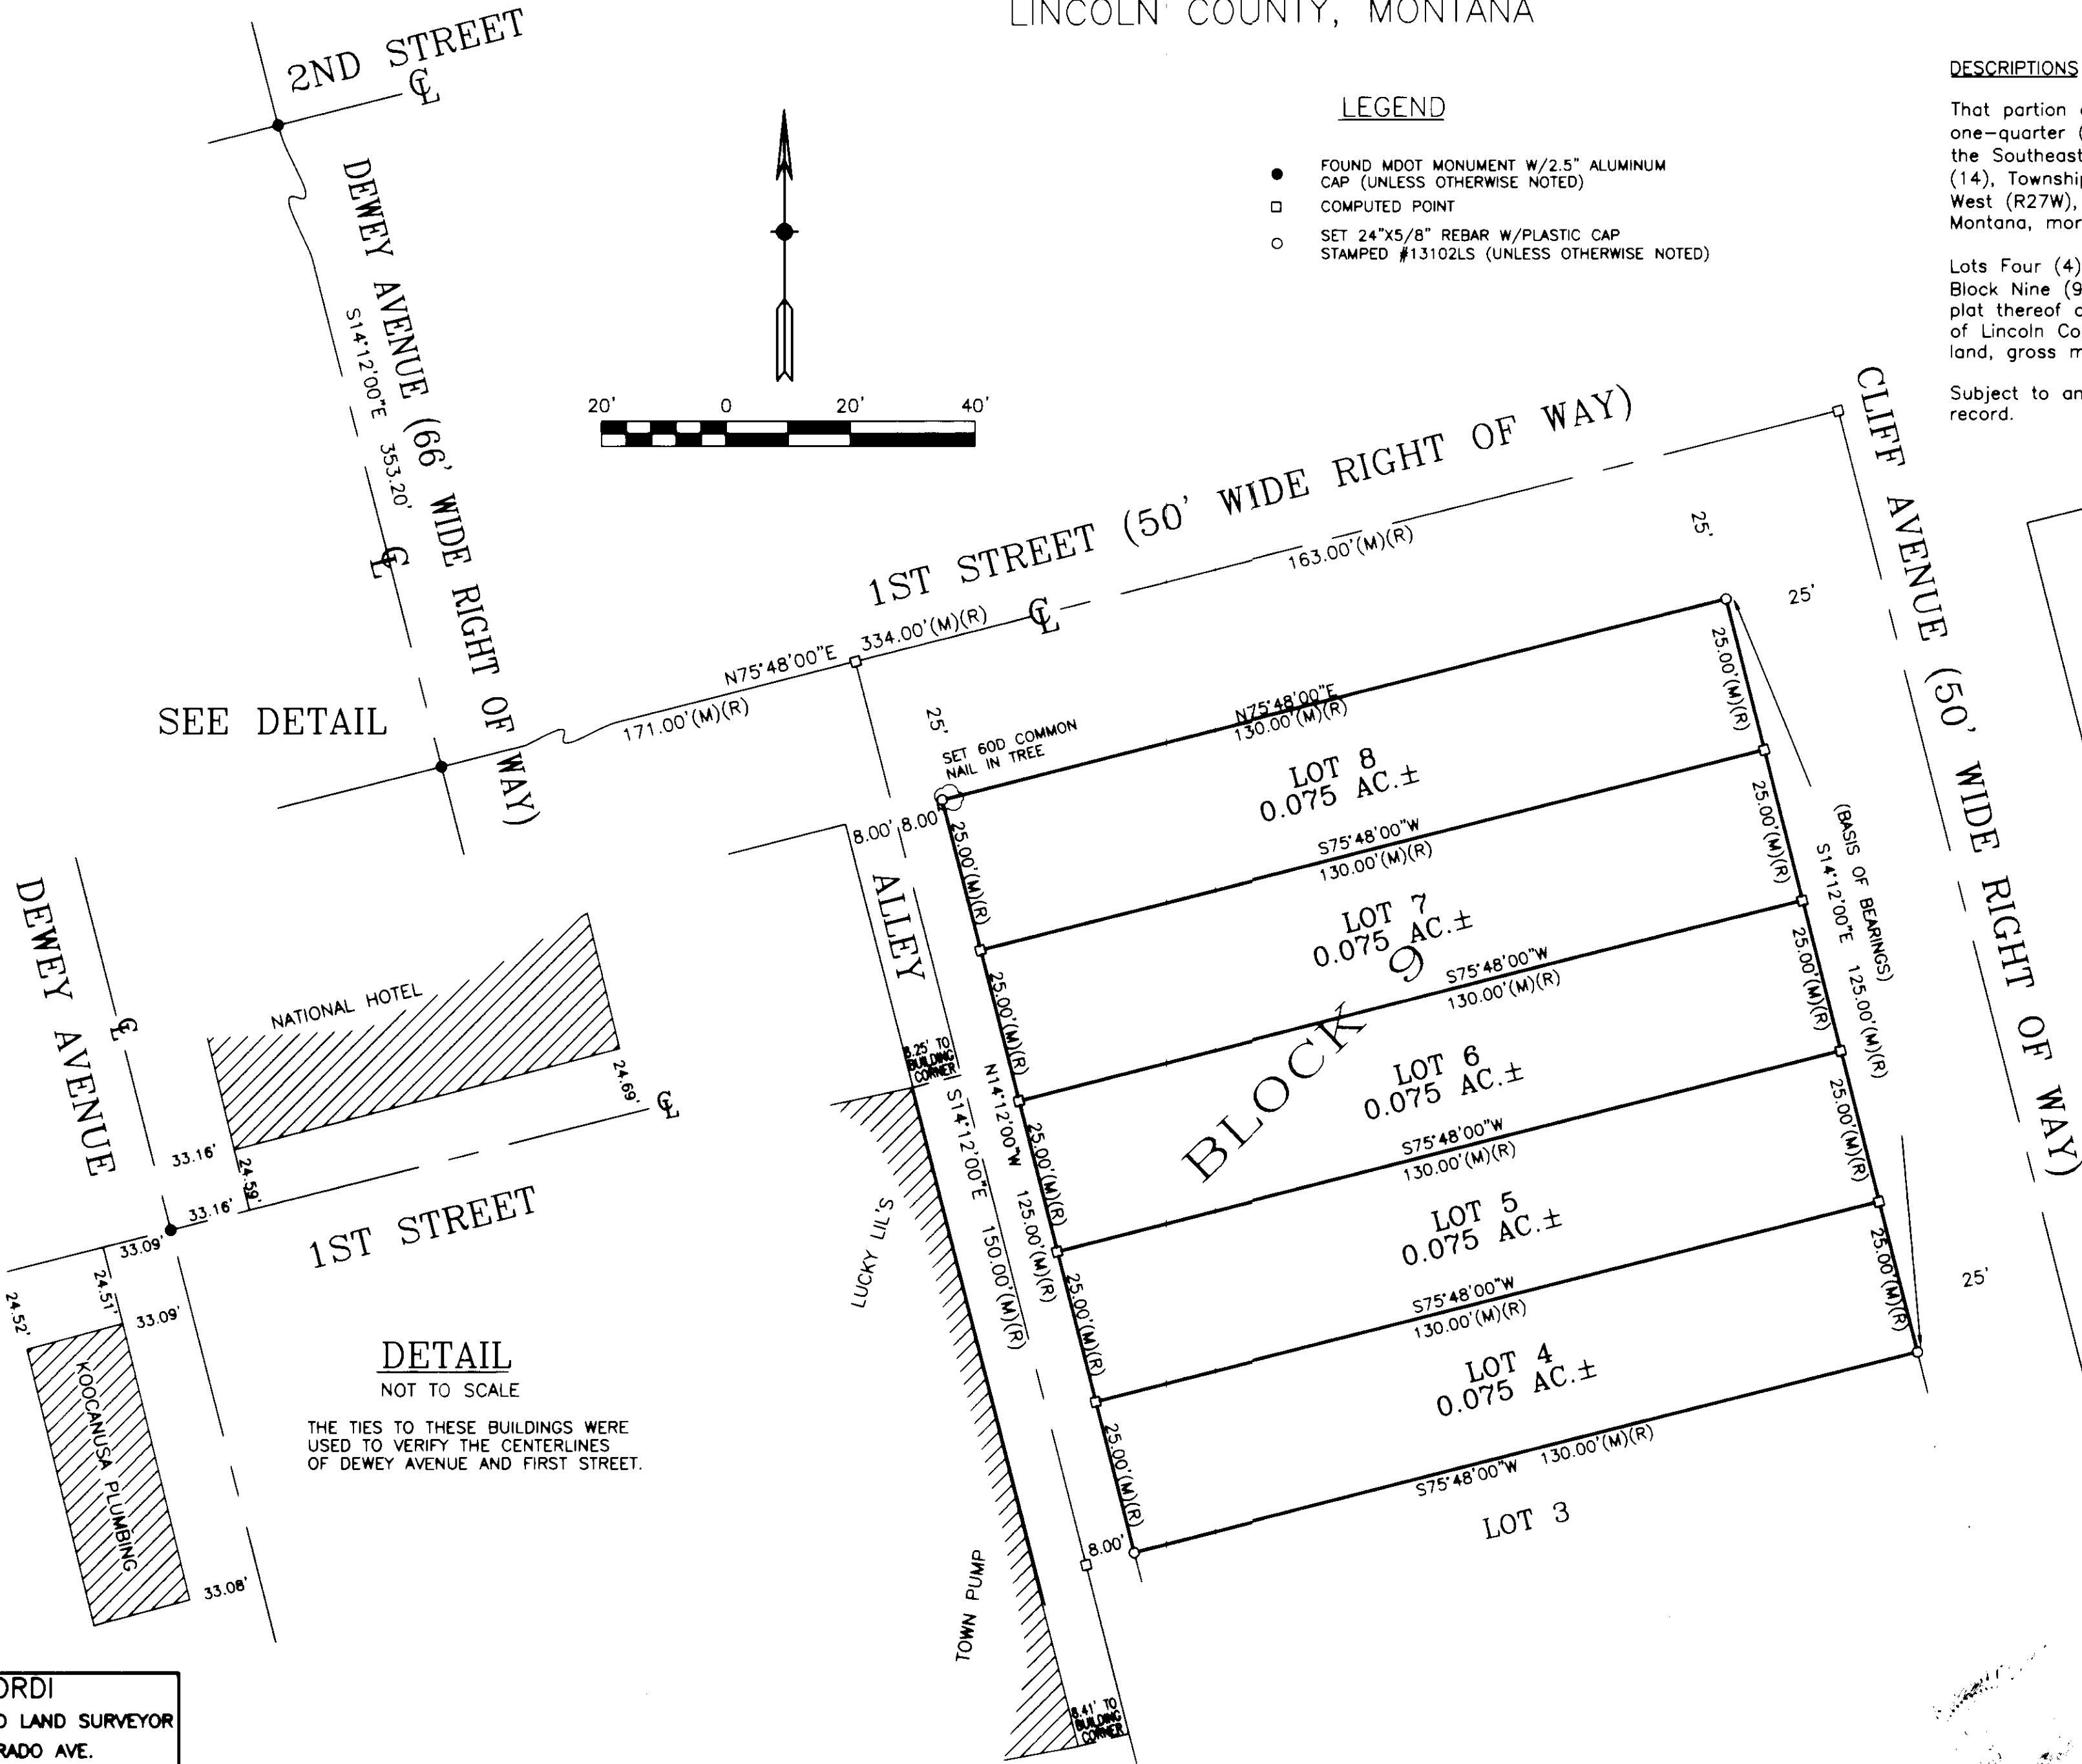

SAM CORDI
REGISTERED LAND SURVEYOR
974 COLORADO AVE.
P.O. BOX 323
WHITEFISH, MT 59937
PHONE: (406)-862-9977

CERTIFICATE OF SURVEYOR

Samuel Cordi 4/14/06
SAMUEL CORDI, REGISTRATION NO. 13102LS

APPROVED: *[Signature]*

EXAMINING LAND SURVEYOR REG. NO. 14751PLS

STATE OF MONTANA
County of Lincoln SS

Filed on the 10th day of April
A.D. 2006 at 2:00 o'clock P.M.

Carol A. Cunningham
CLERK AND RECORDER

BY *Deanna Deane*
DEPUTY

INSTRUMENT REC. NO. 193907

CERTIFICATE OF SURVEY NO. 3519