


OWNERS: RANDY COGDILL  
HARR-KELLMAN REVOCABLE TRUST  
PURPOSE: BOUNDARY LINE ADJUSTMENT  
DATE: MARCH 1, 2006

# CERTIFICATE OF SURVEY

W 1/2 Section 7, T34N R25W, P.M., M.  
Lincoln County, Montana

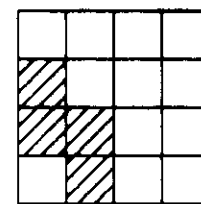

## LEGEND



FOUND SECTION CONTROLLING CORNER AS NOTED



CENTER 1/4 CORNER AS NOTED



1/16 CORNER - SET 5/8" BY 24" REBAR WITH PLASTIC CAP  
MARKED "MARQUARDT 73285" UNLESS OTHERWISE NOTED



FOUND 5/8" REBAR WITH PLASTIC CAP MARKED "MARQUARDT 73285"





MONUMENT PER RECORDS OF LINCOLN COUNTY



SET 5/8" BY 24" REBAR WITH PLASTIC CAP MARKED "MARQUARDT 73285"

OWNERSHIP TIE

SCALE: 1" = 200'

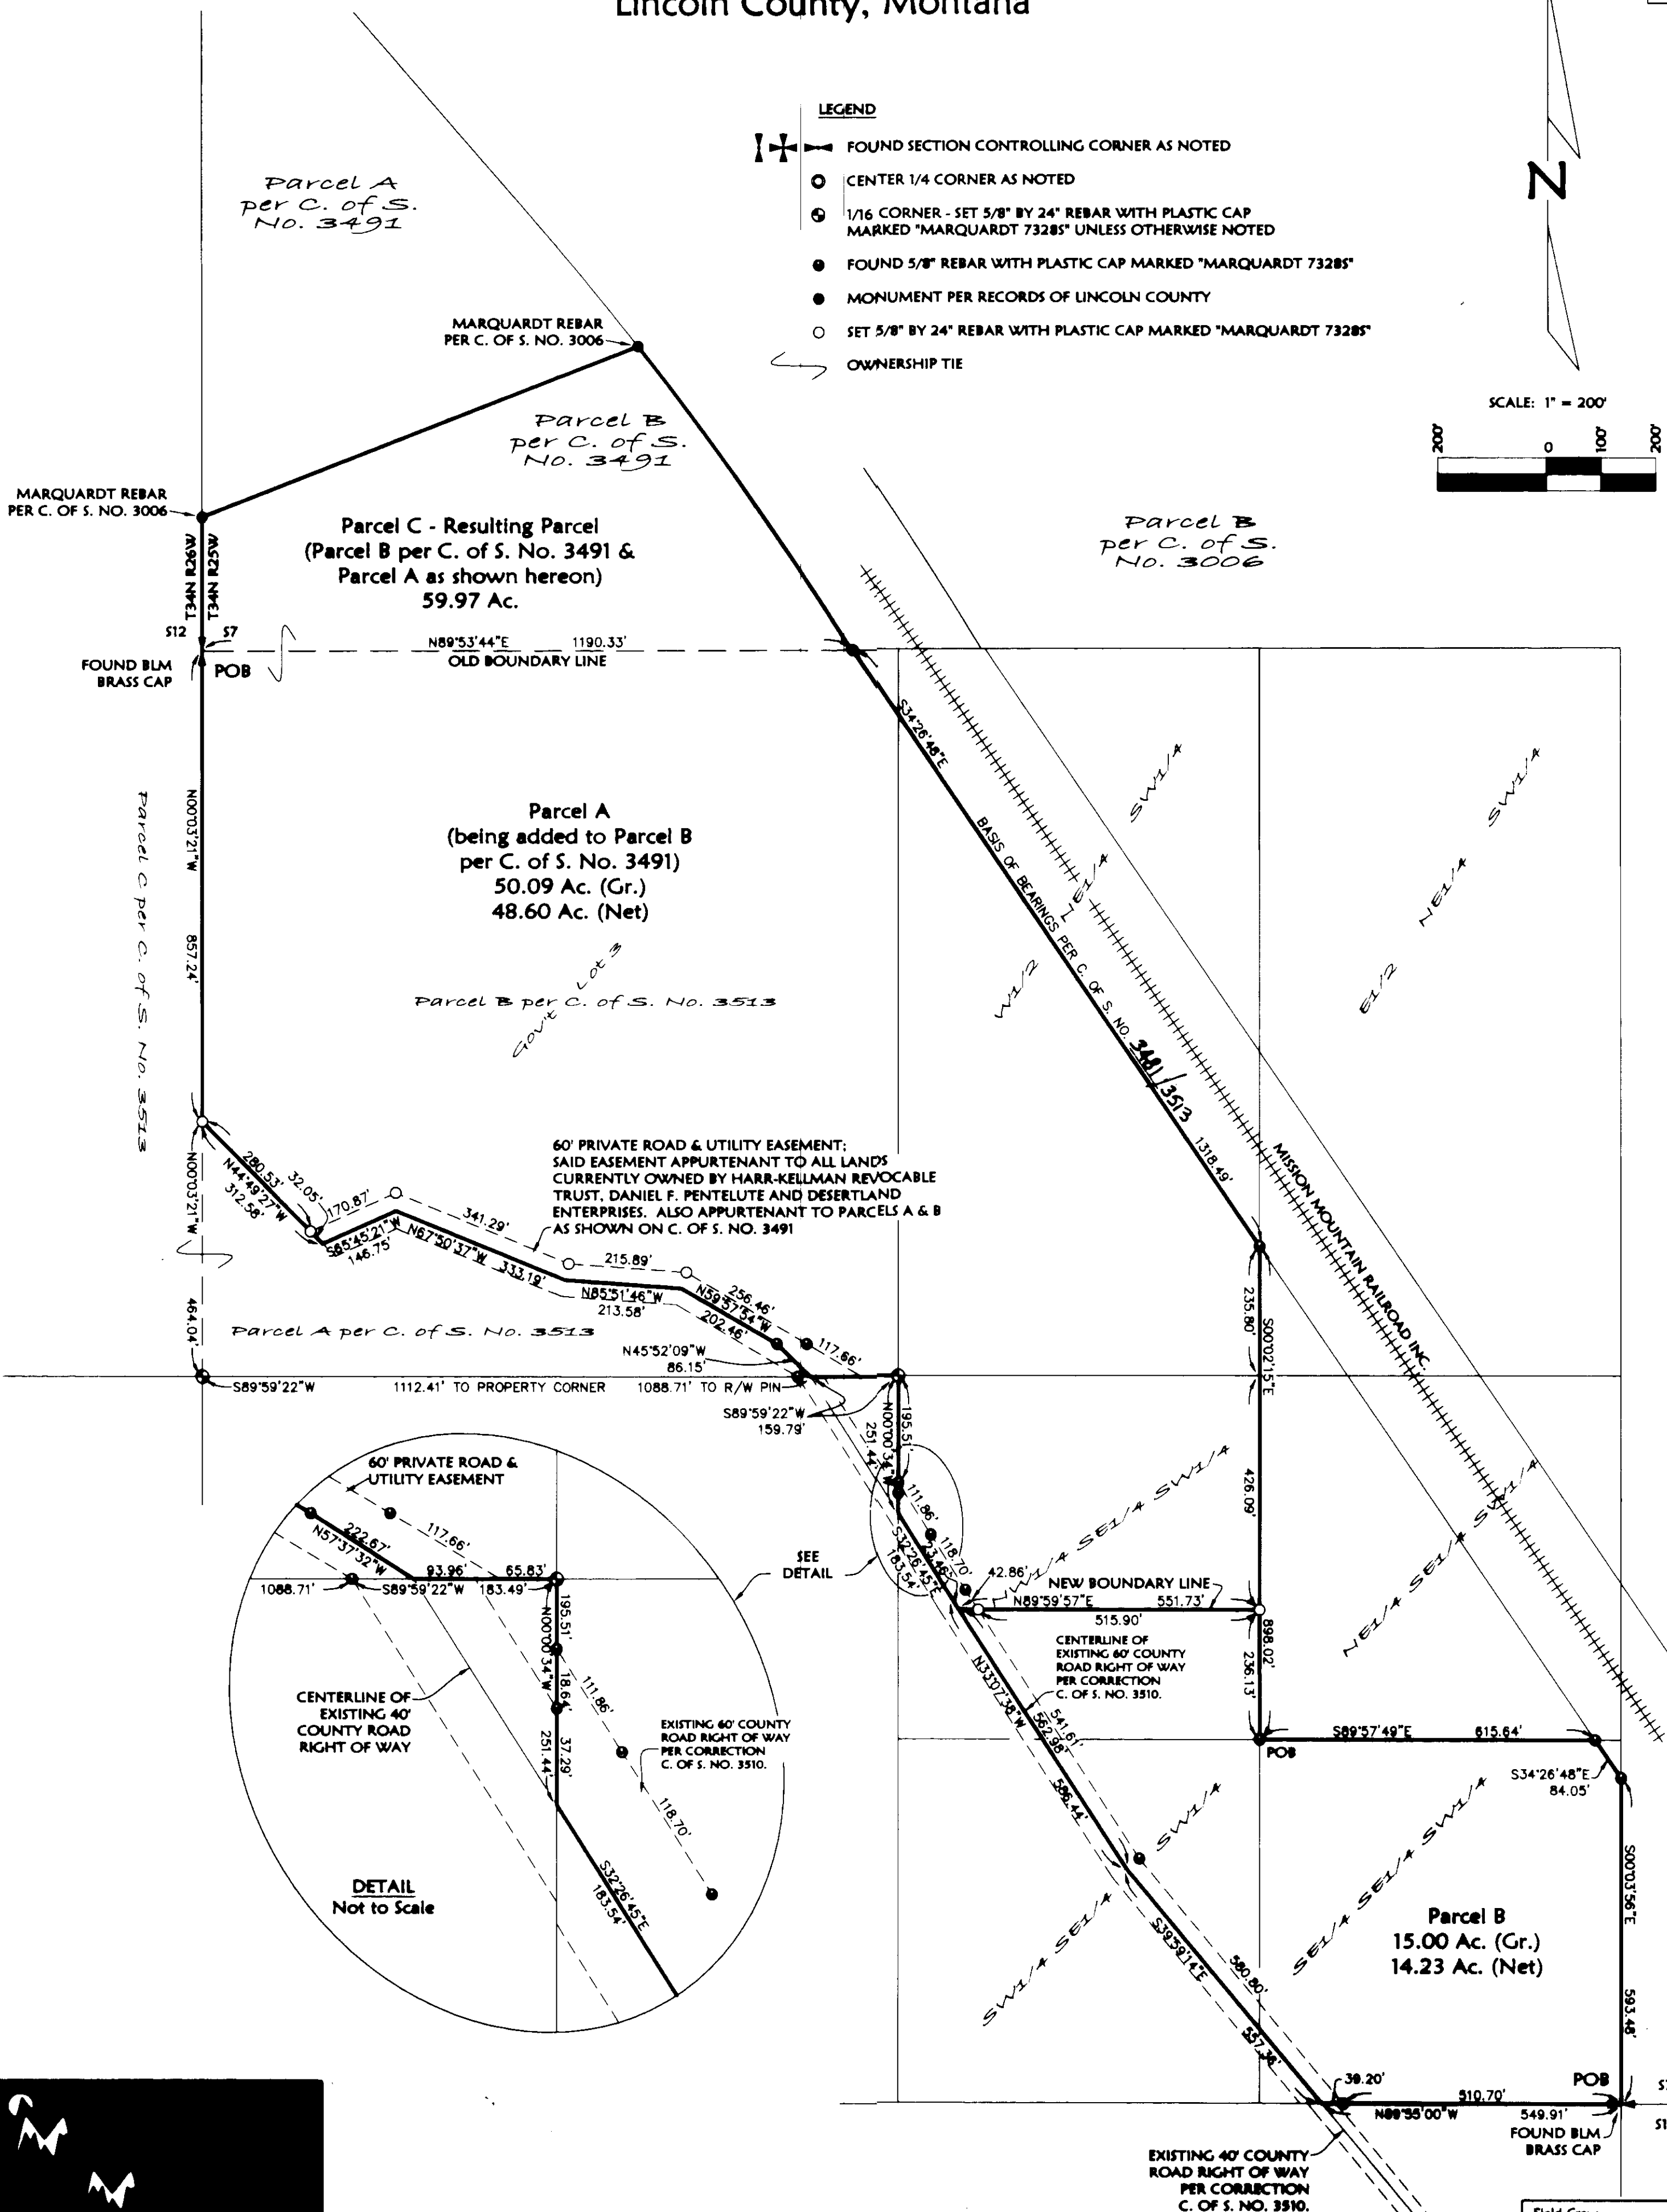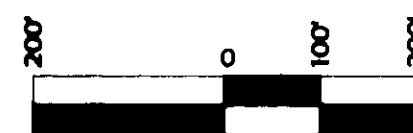


OWNERS: RANDY COGDILL  
HARR-KELLMAN REVOCABLE TRUST

PURPOSE: BOUNDARY LINE ADJUSTMENT

DATE: MARCH 1, 2006

# CERTIFICATE OF SURVEY

W 1/2 Section 7, T34N R25W, P.M., M.  
Lincoln County, Montana

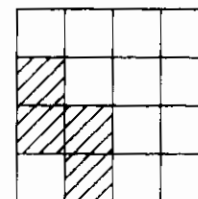

## Parcel A

Those portions of Government Lot 3, the West 1/2 of the Northeast 1/4 of the Southwest 1/4, and the Northwest 1/4 of the Southeast 1/4 of the Southwest 1/4 of Section 7, Township 34 North, Range 25 West, P.M., M., Lincoln County, Montana, described as follows:  
Beginning at the West 1/4 corner, Section 7;  
Thence along the North line of the Southwest 1/4, North 89°53'44" East 1190.33 feet to the Westerly line of the Mission Mountain Railroad right of way;  
Thence along the Westerly line of the railroad right of way, South 34°26'48" East 1318.49 to the East line of the West 1/2 of the Northeast 1/4 of the Southwest 1/4;  
Thence along the East line of the West 1/2 of the Northeast 1/4 of the Southwest 1/4, South 00°02'15" East 235.80 feet to the Northwest corner of the Northeast 1/4 of the Southeast 1/4 of the Southwest 1/4;  
Thence along the West line of the Northeast 1/4 of the Southeast 1/4 of the Southwest 1/4, South 00°02'15" East 426.09 feet;  
Thence South 89°59'57" West 551.73 feet to the centerline of the County Road;  
Thence along the centerline of said County Road, North 33°07'38" West 23.46 feet, and North 32°26'45" West 183.54 feet to the West line of the Northwest 1/4 of the Southeast 1/4 of the Southwest 1/4;  
Thence along the West line of the Northwest 1/4 of the Southeast 1/4 of the Southwest 1/4, North 00°00'34" West 251.44 feet to the Southeast corner of Government Lot 3;  
Thence along the South line of Government Lot 3, South 89°59'22" West 159.79 feet;  
Thence North 45°52'09" West 86.15 feet;  
Thence North 59°57'54" West 202.46 feet;  
Thence North 85°51'46" West 213.58 feet;  
Thence North 67°50'37" West 333.19 feet;  
Thence South 65°45'21" West 146.75 feet;  
Thence North 44°49'27" West 312.58 feet to the West line of Government Lot 3;  
Thence along said West line of Government Lot 3, North 00°03'21" West 857.24 feet to the Point of Beginning, containing 50.09 acres of land all as shown hereon.  
Subject to and together with easements of record.  
Subject to and together with easements as shown hereon.  
Subject to County Road right of way as shown hereon.

## Parcel B

That portion of the Southeast 1/4 of the Southwest 1/4, Section 7, Township 34 North, Range 25 West, P.M., M., Lincoln County, Montana, described as follows:  
Beginning at the South 1/4 corner, Section 7;  
Thence along the South line of the Southwest 1/4, North 89°55'00" West 549.91 feet to the centerline of the County Road;  
Thence along the centerline of said County Road, North 39°59'14" West 557.36 feet and North 33°07'38" West 562.98 feet;  
Thence North 89°59'57" East 551.73 feet to the West line of the Northeast 1/4 of the Southeast 1/4 of the Southwest 1/4;  
Thence along the West and South lines of the Northeast 1/4 of the Southeast 1/4 of the Southwest 1/4, South 00°02'15" East 236.13 feet and South 89°57'49" East 615.64 feet to the Westerly line of the Mission Mountain Railroad right of way;  
Thence along the Westerly line of the railroad right of way, South 34°26'48" East 84.05 feet to the East line of the Southeast 1/4 of the Southeast 1/4 of the Southwest 1/4;  
Thence along the East line of the Southeast 1/4 of the Southeast 1/4 of the Southwest 1/4, South 00°03'56" East 593.48 feet to the Point of Beginning, containing 15.00 acres of land all as shown hereon.  
Subject to and together with easements of record.  
Subject to and together with easements as shown hereon.  
Subject to County Road right of way as shown hereon.

## Parcel C - Resulting Parcel

Those portions of the Northeast 1/4 and Southwest 1/4 of Section 7, Township 34 North, Range 25 West, P.M., M., Lincoln County, Montana, more particularly described as follows:  
Parcel B per C. of S. No. 3491, records of Lincoln County, Montana.  
Together with Parcel A as shown hereon, containing as a whole, 59.97 acres of land.  
Subject to and together with easements of record.  
Subject to and together with easements as shown hereon.  
Subject to County Road right of way as shown hereon.

## Owner Certification

We hereby certify that the purpose of this division of land is to relocate a common boundary line between adjoining properties outside a platted subdivision and that no additional parcels are hereby created. Therefore, this division of land is exempt from review as a subdivision pursuant to Section 76-3-207(1)(a), MCA.  
We hereby certify that this division creates a parcel of land that has no existing facilities for water supply, wastewater disposal, and solid waste disposal, and that no new facilities will be constructed on the parcel (Parcel B). Therefore, this division is exempt from review by the Department of Environmental Quality pursuant to ARM 17.36.605(2)(a).

Randy Cogdill  
RANDY COGDILL

HARR-KELLMAN REVOCABLE TRUST

Daryl R. Harr  
DARYL R. HARR, Co-Trustee

Sue K. Harr  
SUE K. HARR, Co-Trustee

STATE OF Montana

: ss.

County of Flathead

This instrument was acknowledged before me on April 18, 2006,  
by RANDY COGDILL.

Elizabeth Hooke  
Printed Name: Elizabeth Hooke  
Notary Public for the State of Montana  
Residing at Whitefish  
My Commission Expires 12-10-2009

STATE OF Montana

: ss.

County of Lincoln

This instrument was acknowledged before me on 4-18, 2006,  
by DARYL R. HARR & SUE K. HARR, Co-Trustees of HARR-KELLMAN REVOCABLE TRUST.

Dawn Marquardt  
Printed Name: Dawn Marquardt  
Notary Public for the State of Montana  
Residing at Whitefish  
My Commission Expires 12-10-2009



Approved: 11 APR 18, 2006  
Dawn Marquardt  
Examining Land Surveyor  
Registration No. 147315



CERTIFICATE OF SURVEYOR  
Dawn Marquardt  
DAWN MARQUARDT  
Registration No. 73285

Date  
4-18-06

I hereby certify that all real property taxes and special assessments assessed and levied on the land to be divided have been paid.  
Dated the 17th day of May, 2006.  
Dawn Miller  
Treasurer, Lincoln County, Montana

STATE OF MONTANA  
County of Lincoln  
Filed on the 18th day of May, 2006, A.D., at 9:45 o'clock A. m.  
Carol A. Cummings  
County Clerk and Recorder

By: Janet Harris  
Deputy

Instrument Record No. 194092  
CERTIFICATE OF SURVEY NO. 352588

Date: January 16, 2006	Field Crew:
Revision Date: March 1, 2006	
Project Name: PenteluteNordahl	Project Number: 05-314
Filename: BLA2	Drawn By: Augusta