

CERTIFICATE OF SURVEY: RETRACEMENT

Lot 7 Northwood Irregular Plat No. 1798
In H.E.S. 457 Unsurveyed Section 5, Twp. 35 N., R. 31 W., P.M.M.
For: Michele Melies Date: October 2006

DESCRIPTION

Lot 7 of Northwood Irregular Plat No. 1798, in H.E.S. 457, Twp. 35 N., R. 31 W., P.M.M., Lincoln County Montana, containing 6.88 acres more or less, and is subject to and together with all appurtenant easements of record.

PURPOSE OF SURVEY

The purpose of this survey is to retrace the exterior boundaries of an existing tract of record and that no new parcels have been created; therefore, this survey is exempt from review as a subdivision being completed pursuant to 76-3-404 M.C.A.

CERTIFICATE OF SURVEYOR STATE OF MONTANA County of Lincoln

I, Kenneth E. Davis, a registered land surveyor do hereby certify that I have performed the survey shown on the attached Plat or that such a survey was performed under my supervision to my best knowledge and ability; that said survey is true and complete as shown and the monuments found and set occupy the position shown hereon.

Dated this 15th day of November, 2006 A.D.

Kenneth E. Davis

Registered Land Surveyor No. 4975-S

EXAMINED AND APPROVED FOR LINCOLN COUNTY BY:

Approved this 11th day of November, 2006 A.D.

Andrew Belski

Registration No. 14731PLS

STATE OF MONTANA
County of Lincoln


Filed on this 29th day of November, 2006 A.D. at 9:40
O'clock A.M.

Coral M. Cummings
County Clerk and Recorder

by Kenneth E. Davis
Deputy

CERTIFICATE OF SURVEY NO. 3615

Doc# 199198

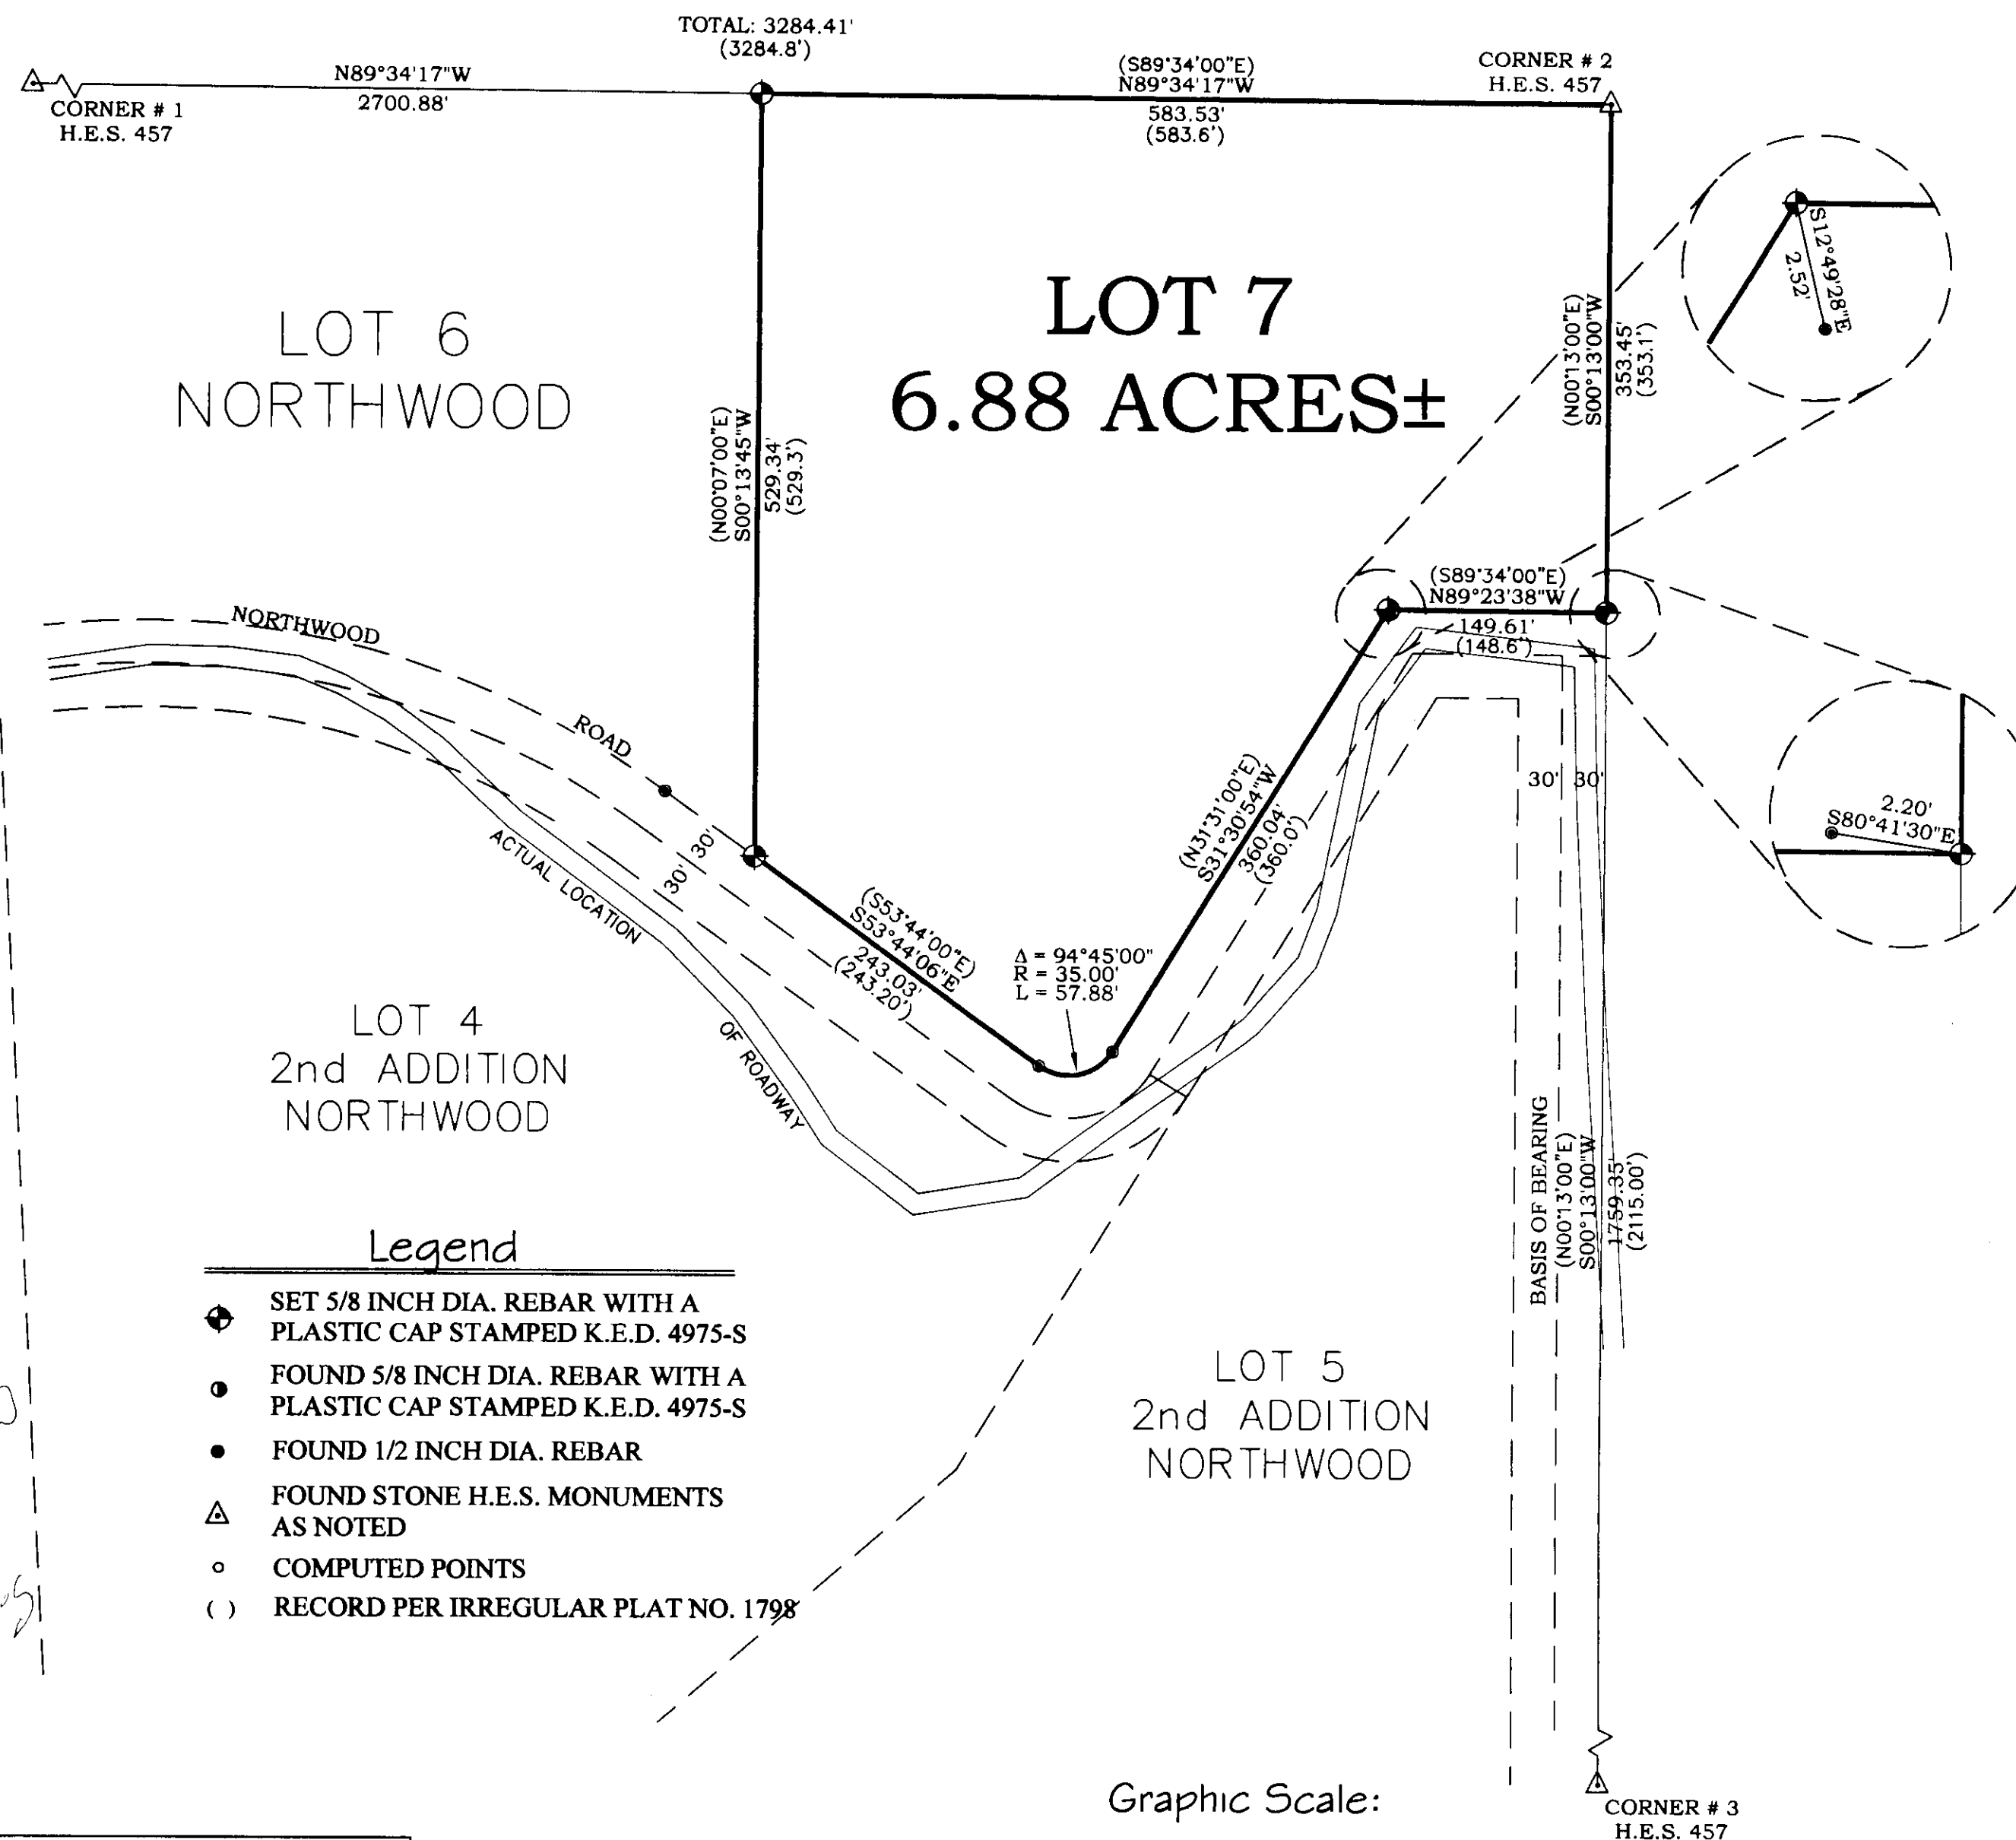

Davis Surveying Inc.
TROY MONTANA, (406)295-5441

DATE: 09/12/06
DRAWN BY: C.J.R.
Land Projects 2005
FILE: HES457.dwg