

LINCOLN COUNTY MONTANA
**CERTIFICATE OF SURVEY:
RETRACEMENT**
(LOT 57 PER PLAT NO. 48)

Lying in a portion of H.E.S. 407 unsurveyed
Section 4, Twp. 34 N., R. 33 W., P.M.M.
For: Marlys J. Davidsen, Christine Davidsen, Date: May 2007
and Richard Davidsen

DESCRIPTION OF PARCEL A


A tract of land near Yaak, Lincoln County Montana, lying in a portion of H.E.S. 407 unsurveyed Section 4, Twp. 34 N., R. 33 W., P.M.M., containing a total acreage of 1.39 acres more or less and more particularly described as follows:

Beginning at a found 5/8 inch dia. rebar capped K.E.D. 4975-S which marks the northeast corner of Lot 57; thence, along the east line of said Lot 57 S03°58'56"E 144.57 feet to a found 5/8 inch dia. rebar capped K.E.D. 4975-S; thence, along the south line of said Lot 57 S55°47'06"W 420.78 to a computed point located on the east right-of-way line of Yaak Highway measuring 60.00 feet from the centerline thereof; thence, leaving said right-of-way line S55°47'06"W 22.04 feet to a found 5/8 inch dia. M.D.O.H.; thence, along the west line of said Lot 57 N40°18'52"W 71.67 feet to a computed point; thence, N38°29'49"W 53.80 feet to a found 5/8 inch dia. M.D.O.H.; thence, along the north line of said Lot 57 N55°47'08"E 21.42 feet to a computed point located on west right-of-way line of said Yaak Highway; thence, leaving said right-of-way line N55°47'08"E 505.83 feet to the point of beginning.

The aforescribed Lot 57 contains a total acreage of 1.39 acres more or less and is subject to and together with all appurtenant easements of record.

PURPOSE OF SURVEY

The purpose of this survey is to retrace an existing tract of record and that no new parcels have been created; therefore, this survey is exempt from review as a subdivision being completed pursuant to 76-3-404 M.C.A.

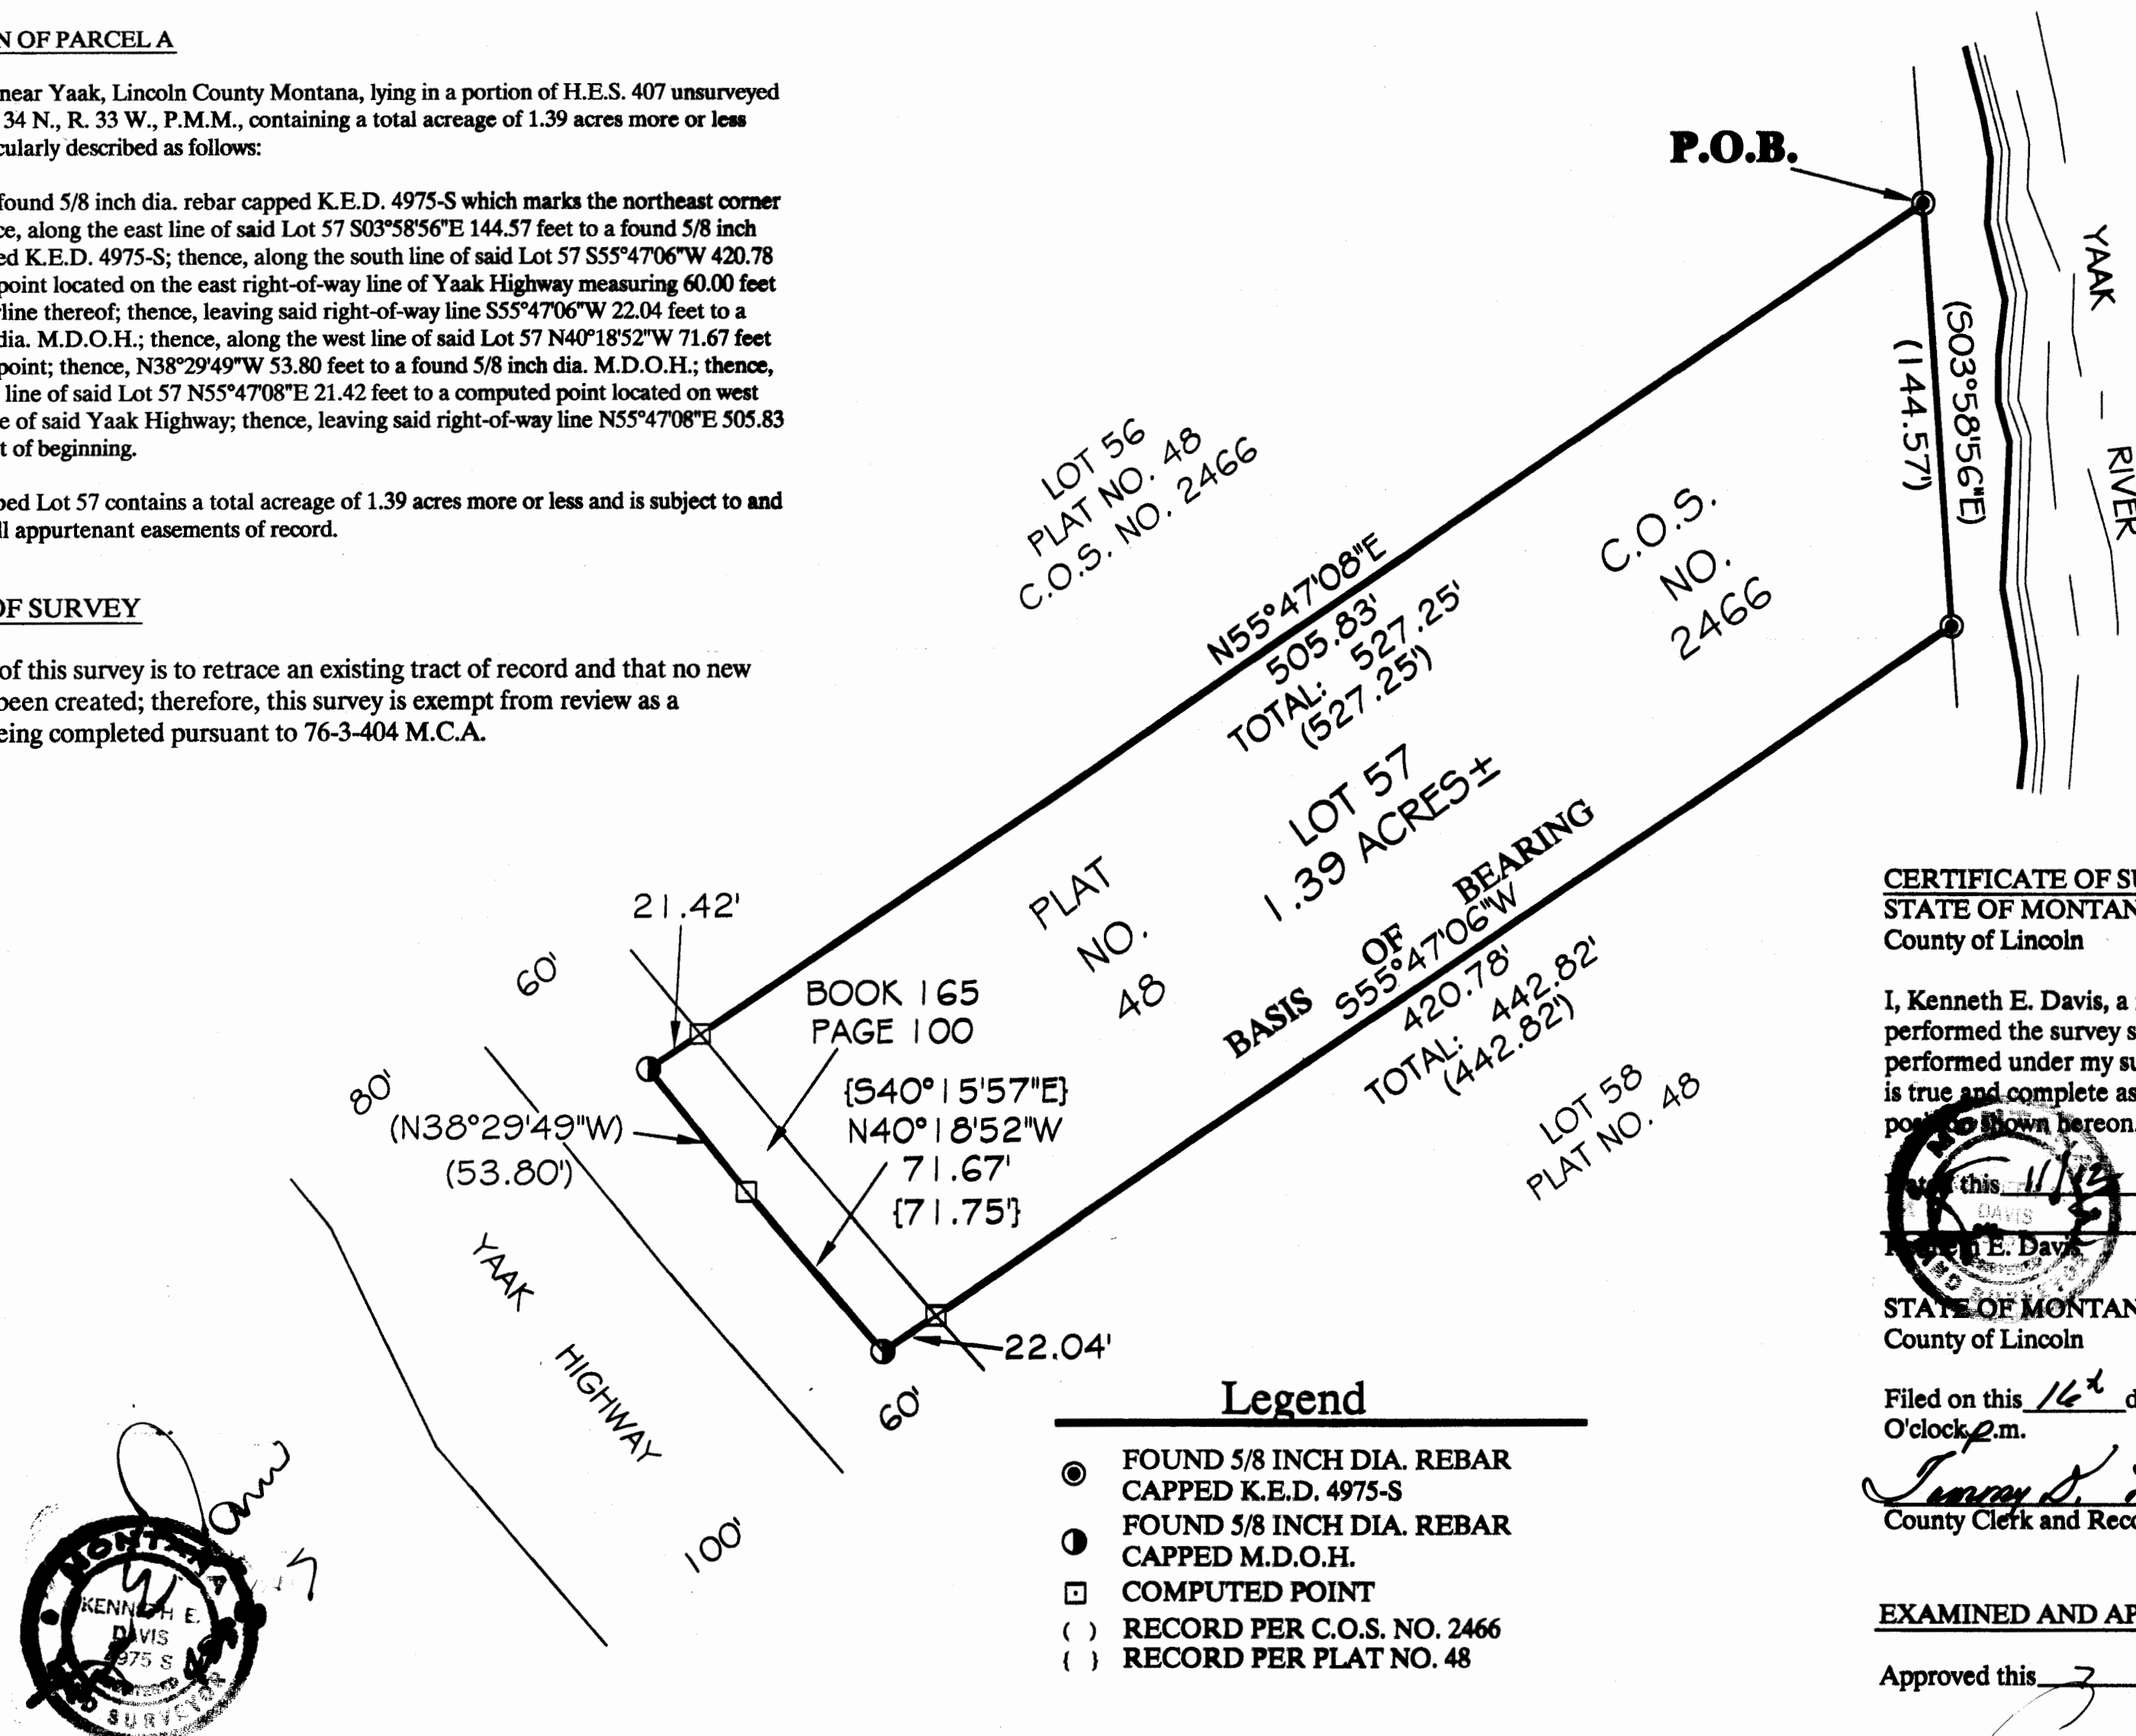

CERTIFICATE OF SURVEYOR
STATE OF MONTANA
County of Lincoln

I, Kenneth E. Davis, a registered land surveyor do hereby certify that I have performed the survey shown on the attached Plat or that such a survey was performed under my supervision to my best knowledge and ability; that said survey is true and complete as shown and the monuments found and set occupy the positions shown hereon.

Subscribed and sworn to before me this 11th day of November, 2007 A.D.
at Yaak, Montana.
Kenneth E. Davis, Registered Land Surveyor No. 4975-S

STATE OF MONTANA
County of Lincoln

Filed on this 16th day of November, 2007 A.D. at 12:35 O'clock p.m.

Tommy S. Lauer by Joan M. Harris
County Clerk and Recorder Deputy

EXAMINED AND APPROVED FOR LINCOLN COUNTY BY:

Approved this 3 day of Nov, 2007 A.D.
David B. Smith 14791 PLS
Montana Examining Land Surveyor Registration No.

Davis Surveying Inc.

TROY MONTANA, (406)295-5441

DATE: 5/24/07

DRAWN BY: MDM

FILE: t31r34s14.DWG

Doc 207502 C.O.S. NO. 3743