LEGEND

- FOUND CORNER EVIDENCE AS NOTED
- SET STANDARD 2 1/2" X 30" ALUM. MONUMENT WITH 3 1/4" ALUMINUM CAP - 9958LS
- FOUND BLM 3 1/4" BRASS CAP DATED 1978
- O COMPUTED POINT NOT SET OR TIED

BOUNDARY MARKED THIS SURVEY

PURPOSE OF SURVEY

This survey is a partial retracement of Sectional Subdivision boundaries and was conducted pursuant to Section 76-3-404, M.C.A. and no division of land is hereby created.


BASIS OF BEARINGS

Bearings are based on the south half of the west line of Section 34 per General Land Office.

CERTIFICATE OF SURVEY

PLUM CREEK TIMBERLANDS, L.P. SECTIONS 33 AND 34 TOWNSHIP 26 NORTH, RANGE 29 WEST, P.M.M. LINCOLN COUNTY, MONTANA

01-25-2008

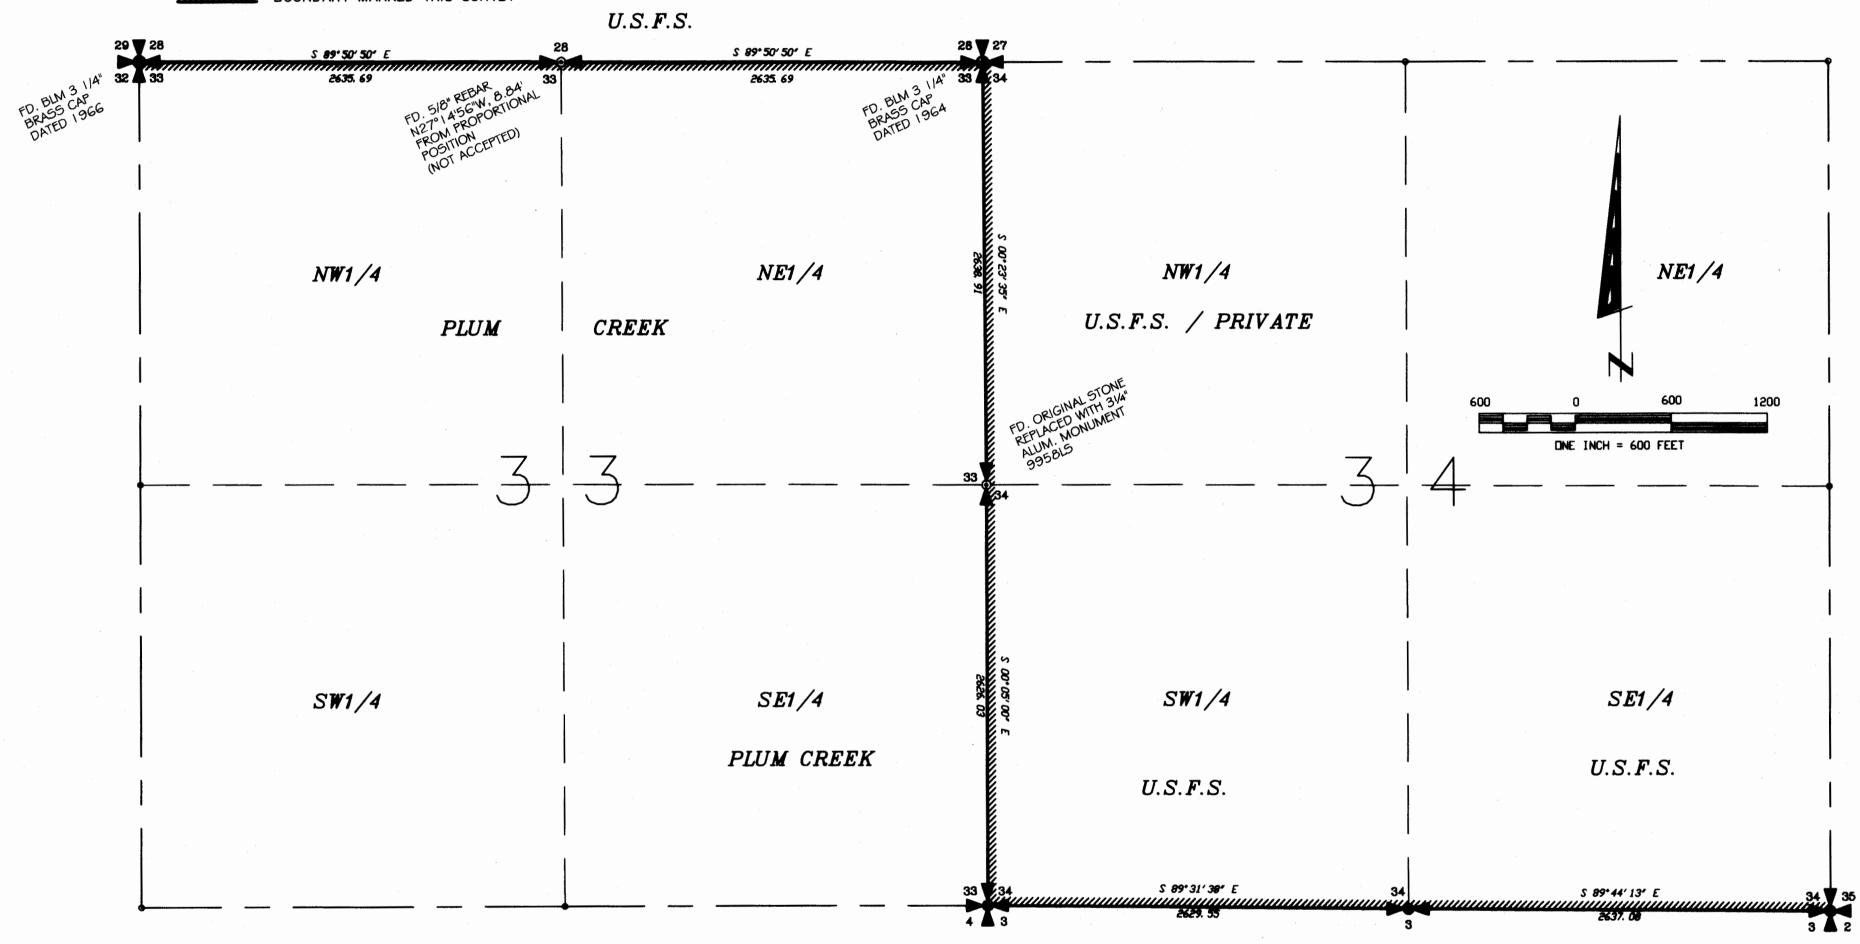


EXAMINING LAND SURVEYOR CERTIFICATION

I, RONALD A. PENSON, acting as an Examining Land Surveyor for LINCOLD COUNTY, Montana, do hereby certify that I have examined this plat and find that the survey data shown thereon meet the conditions set forth be or pursuant to Title 76-3-61 1(2)(a), MCA. Dated this 14 day of FEB., 20**08**. 200 D.

PLUM CREEK

			. •
Filed for record this day of	DATE: 11-20-07 JOB NO. MO5-53 DWN. BY: SJ/KP	SECTIONS 33 & 34 TOWNSHIP 26N RANGE 29W	SURVEYOR'S CERTIFICATE I, James R. Staples, do hereby certify that this Certificate of Survey has been prepared in conformate to the Montana Subdivision & Platting Act (Sections 76-3-101 thru 76-3-614 M.C.A.) and the regulation adopted pursuant thereto, and that the map shown hereon is a true representation of a survey made by
By Frank Sinns	REVISION	PRINCIPAL MERIDIAN MT.	James R. Staples, 9958LS Date
Deputy	SHEET 1 OF 1	LINCOLN COUNTY	

by me.

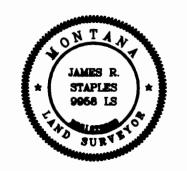

J.R.S. SURVEYING, INC.

P.O. BOX 1050 317 MINERAL AVENUE LIBBY, MONTANA 59923 (406) 293-5059