

CERTIFICATE OF SURVEY: RETRACEMENT

In the SE 1/4 NW 1/4, SW 1/4 NE 1/4, NE 1/4 SW 1/4 of Section 11,
Twp. 33 N., R. 26 W., P.M.M.
For: David L & Lori J. Hayward Date: June 2008

3 1/4 INCH DIA. BRASS
BLM MONUMENT

(S89°55'27"E) - BASIS OF BEARING PER C.O.S. 2093 - (2635.10')
S89°55'27"E 1317.42'

3 1/4 INCH DIA. ALUM.
U.S.F.S. MONUMENT
STAMPED 2734-S

DESCRIPTION

A tract of land near Fortine, lying in Section 11, Twp. 33 N., R. 26 W., P.M.M., containing 19.97 acres more or less and more particularly described as follows:

The S 1/2 N 1/2 S 1/2 SE 1/4 NW 1/4, S 1/2 S 1/2 SE 1/4 NW 1/4, W 1/2 W 1/2 SW 1/4 SW 1/4 NE 1/4, N 1/2 N 1/2 NE 1/4 SW 1/4, of Section 11, Twp. 33 N., R. 26 W., P.M.M.


The aforescribed tract of land contains 19.97 acres more or less and is subject to and together with all appurtenant easements of record.

PURPOSE OF SURVEY

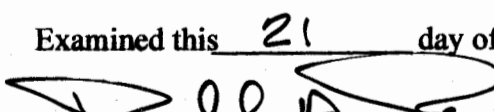
The purpose of this survey is to retrace the exterior boundaries of an existing tract of record and that no new parcels have been created; therefore, this survey is exempt from review as a subdivision being completed pursuant to 76-3-404 (1)(d) M.C.A.

CERTIFICATE OF SURVEYOR STATE OF MONTANA County of Lincoln

I, Kenneth E. Davis, a registered land surveyor do hereby certify that I have performed the survey shown on the attached Plat or that such a survey was performed under my supervision to my best knowledge and ability; that said survey is true and complete as shown and the monuments found and set occupy the position shown hereon.

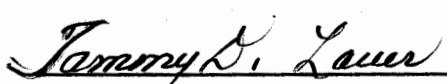

Subscribed this 21 day of July, 2008 A.D.

Kenneth E. Davis
Registered Land Surveyor No. 4975-S

EXAMINED FOR LINCOLN COUNTY BY:

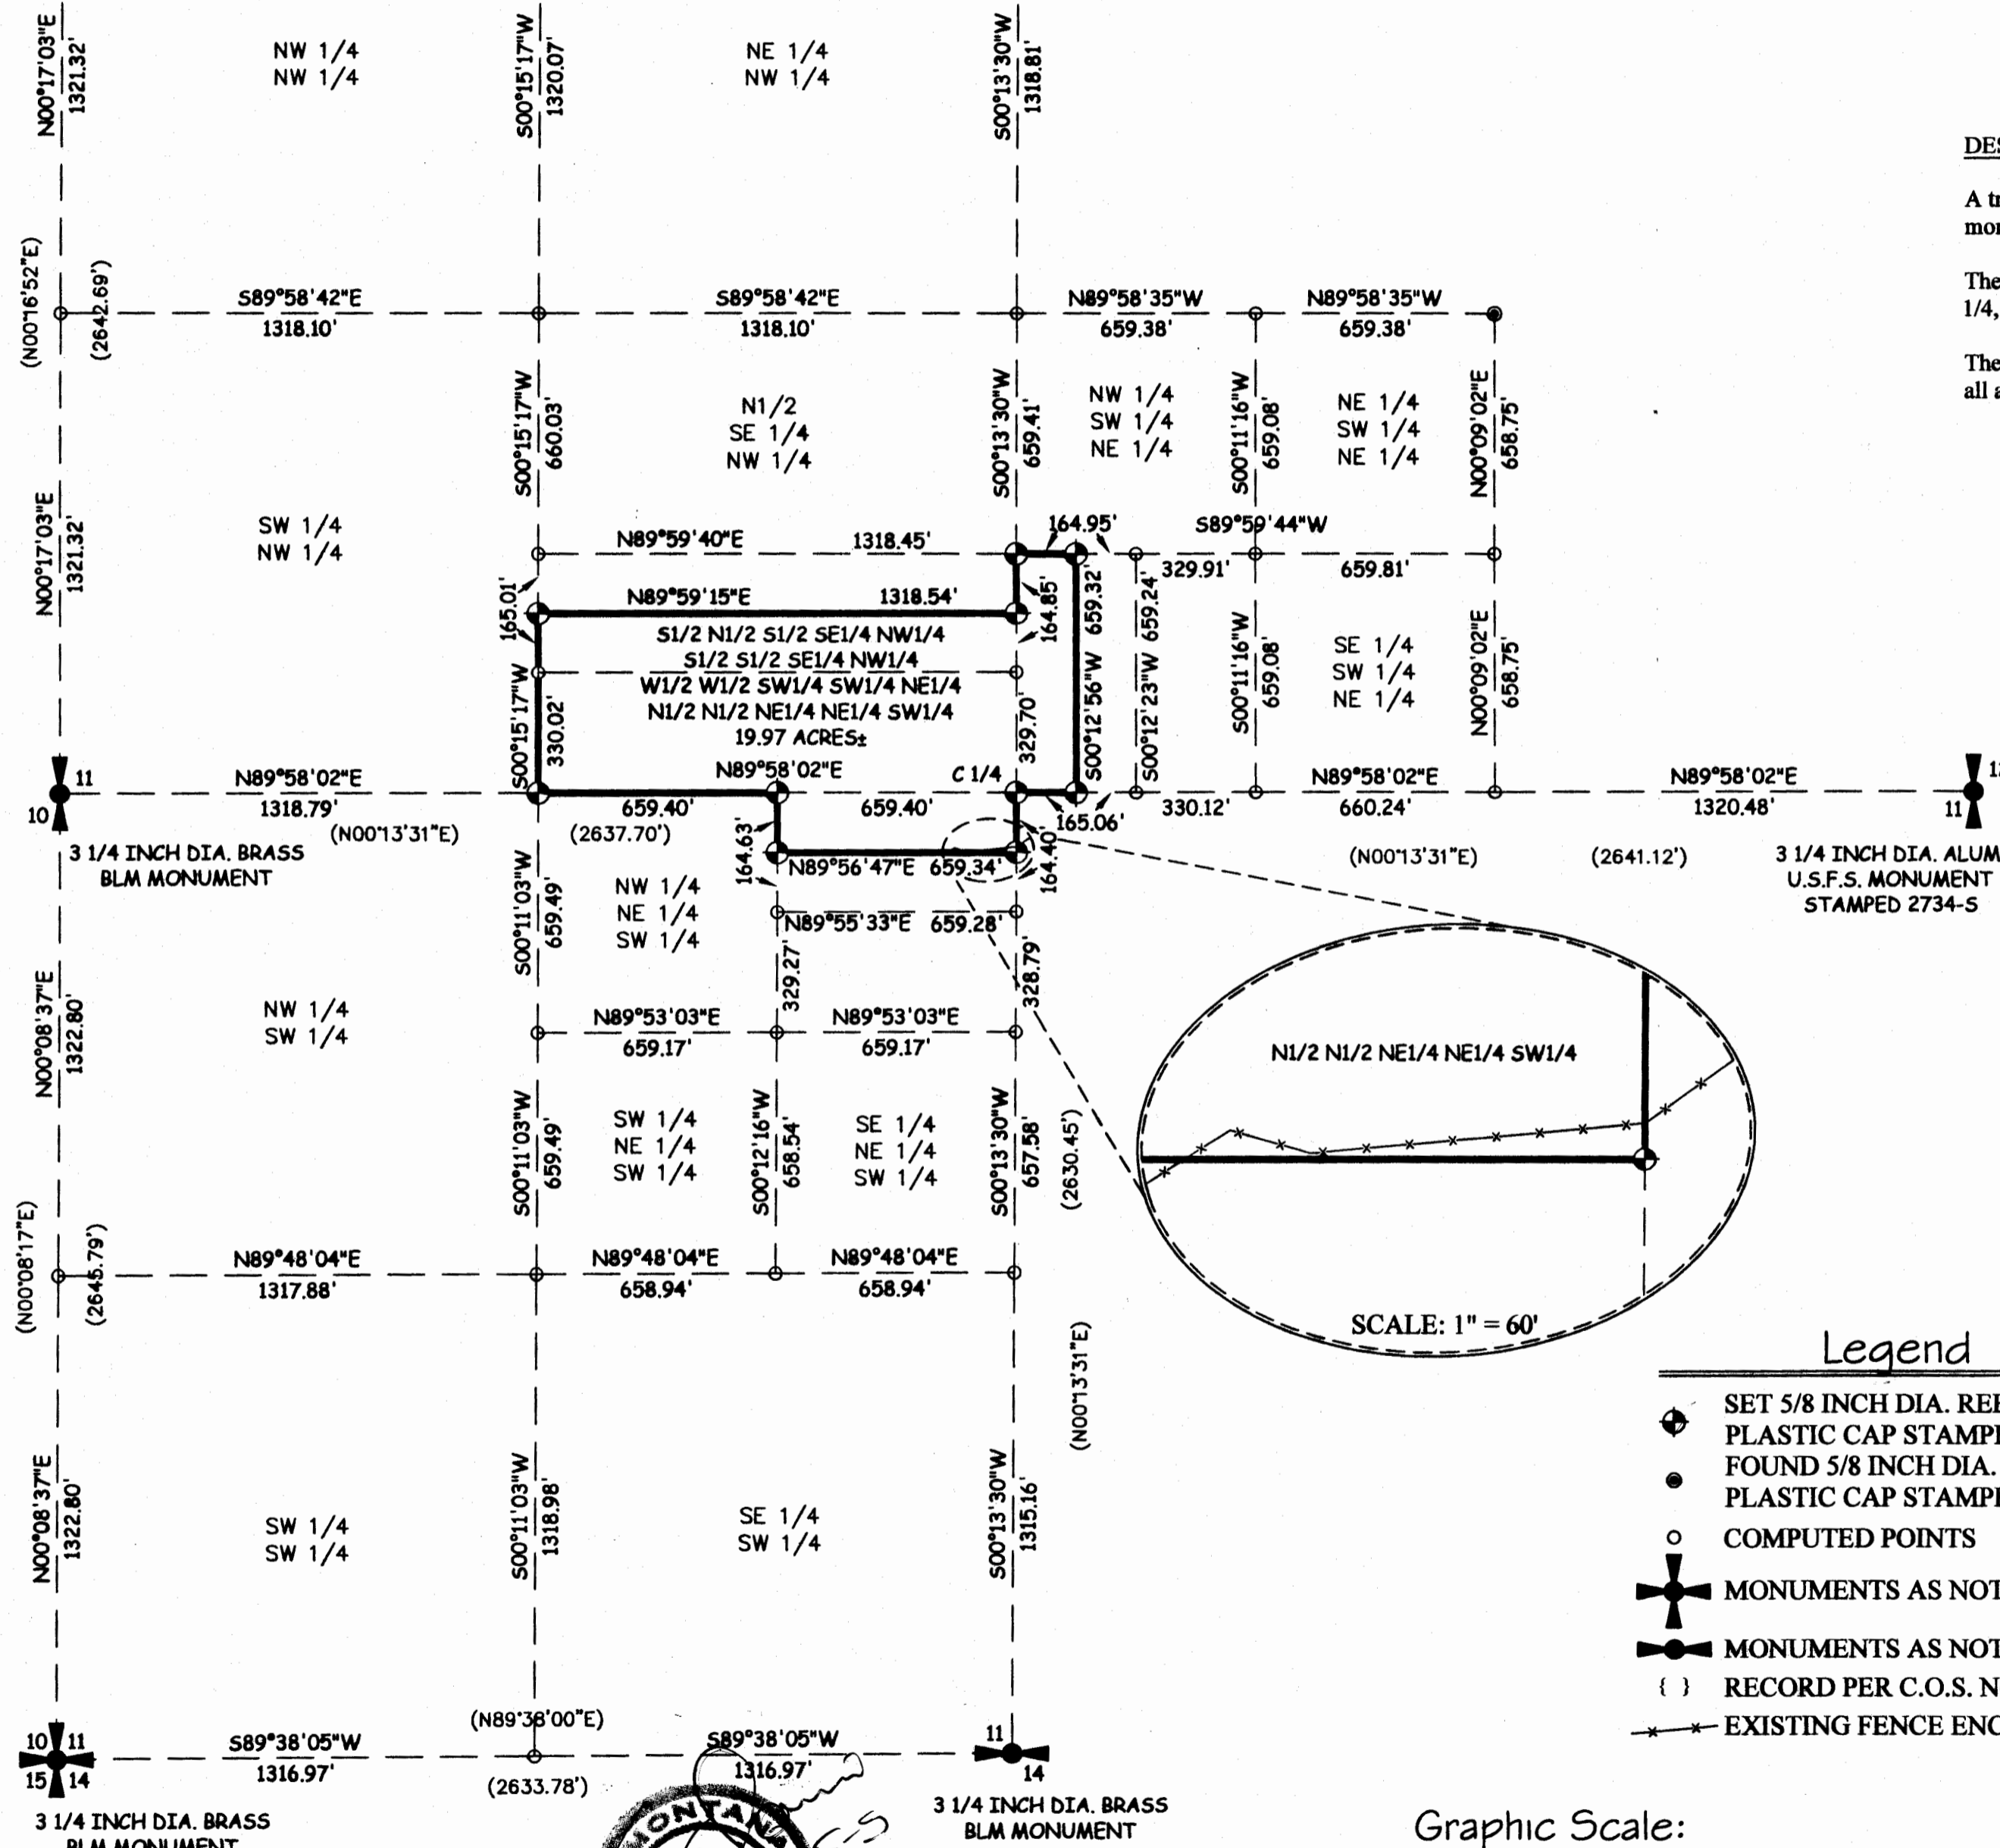
Examined this 21 day of June, 2008 A.D.

Ronald A. Pearson Registration No. 9008LS

STATE OF MONTANA
County of Lincoln







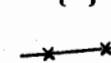
Filed on this 29th day of July, 2008 A.D. at 10:00 O'clock A. m.

 by 
County Clerk and Recorder Deputy

CERTIFICATE OF SURVEY NO. 3859



Legend

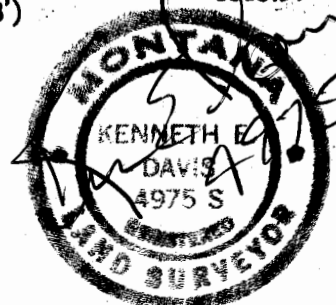
-  SET 5/8 INCH DIA. REBAR WITH A PLASTIC CAP STAMPED K.E.D. 4975-S
-  FOUND 5/8 INCH DIA. REBAR WITH A PLASTIC CAP STAMPED SMITH 4740-S
-  COMPUTED POINTS
-  MONUMENTS AS NOTED
-  MONUMENTS AS NOTED
-  RECORD PER C.O.S. NO. 2093
-  EXISTING FENCE ENCROACHMENT

Graphic Scale:



(1 inch = 400 ft.)

Davis Surveying Inc.
TROY MONTANA, (406)295-5441



DATE: 06/23/08
DRAWN BY: C.J.R.

Land Projects 2008
FILE: T332611DH.dwg

2008 21/31/08