

# CERTIFICATE OF SURVEY PARTIAL RETRACEMENT

FOR

PLUM CREEK TIMBERLANDS, L.P.

IN THE N1/2 OF SECTION 13

TOWNSHIP 27 NORTH, RANGE 29 WEST, P.M.M.

LINCOLN COUNTY, MONTANA

## BASIS OF BEARINGS


Bearings are based on GPS observations and translation to Geodetic North - 4°16'00" LT (convergence) rotated to true north.

## PURPOSE OF SURVEY

This survey is a partial retracement of Sectional Subdivision boundaries and was conducted pursuant to Section 76-3.404 M.C.A. and no division of land is hereby created.

## LEGEND

- Found 3/4" aluminum cap - PL5 4975
- ▤ Boundary lines marked this survey
- ✚ Section Corner
- ✚ 1/4 Corner
- (R) = Record bearing and distance per GLO notes (1 Chain = 66 feet)

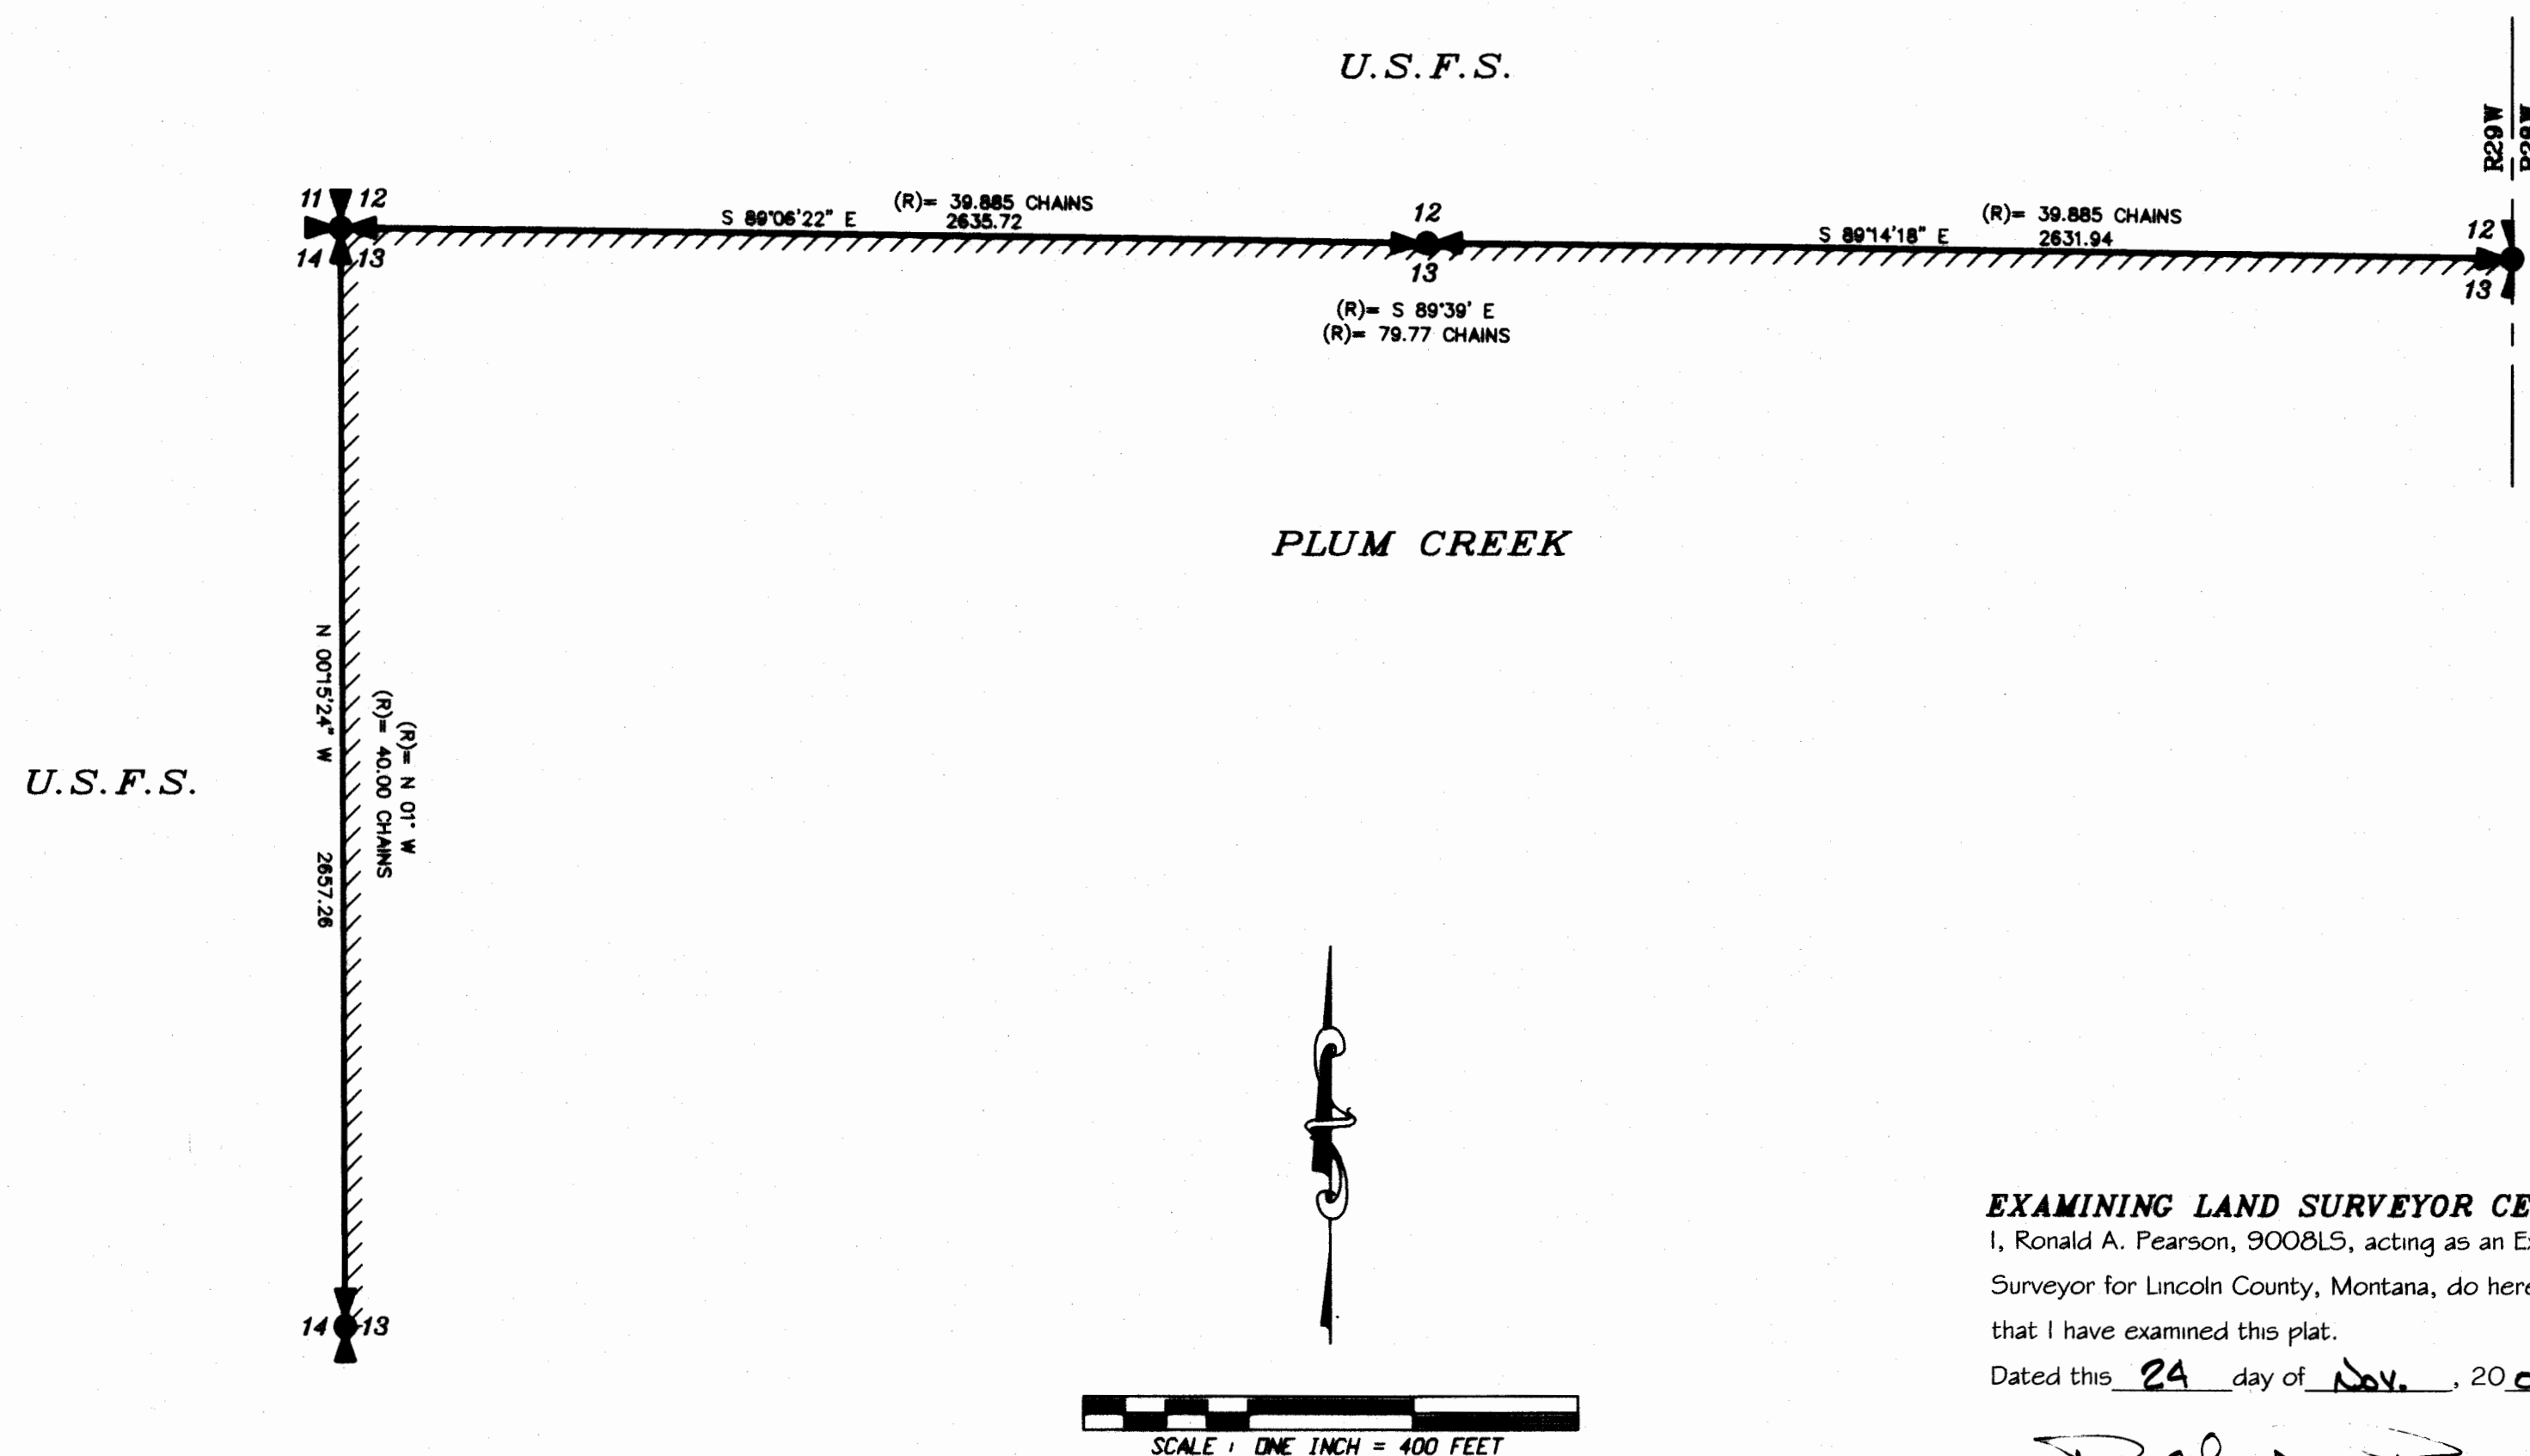

## EXAMINING LAND SURVEYOR CERTIFICATION

I, Ronald A. Pearson, 9008LS, acting as an Examining Land Surveyor for Lincoln County, Montana, do hereby certify that I have examined this plat.

Dated this 24 day of Nov., 2008.

*Ronald A. Pearson*

## CERTIFICATE OF RECORDER

Filed for record this 4<sup>th</sup> day of Dec., 2008, at 9:10 o'clock A.M.

*Tammy D. Rauer*  
Lincoln County Recorder

By *Debbie Pearson*  
Deputy

DATE: 07-15-2008

JOB NO. M08-20

DWN. BY: SJ/KK/MSS

REVISION

SHEET 1 OF 1

SECTION 13

TOWNSHIP 27 N

RANGE 29 W


PRINCIPAL MERIDIAN MT.

LINCOLN COUNTY

## SURVEYOR'S CERTIFICATE

I, James R. Staples, do hereby certify that this Certificate of Survey has been prepared in conformance to the Montana Subdivision & Platting Act (Sections 76-3-101 thru 76-3-614 M.C.A.) and the regulations adopted pursuant thereto, and that the map shown hereon is a true representation of a survey made by me.

*James R. Staples* 11/12/08  
James R. Staples, 9958LS Date

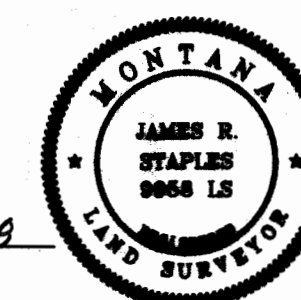

J.R.S. SURVEYING, INC.

P.O. BOX 1050

317 MINERAL AVE.

LIBBY, MONTANA 59923

(406) 293-5059