













OWNERS/  
 FOR: DONALD R. LUNDEEN  
 CARL E. LUNDEEN  
 PURPOSE: RETRACEMENT  
 DATE: OCTOBER 16, 2008
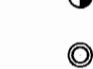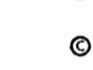
# CERTIFICATE OF SURVEY

## W1/2 of Section 13, T36N R27W, P.M., M. Lincoln County, Montana

**LEGEND**

-  FOUND SECTION CONTROLLING CORNER AS NOTED
-  FOUND 1/4 SECTION CORNER AS NOTED
-  1/16 CORNER AS NOTED
-  SET CENTER 1/4 CORNER - 5/8" REBAR WITH PLASTIC CAP MARKED "73285"
-  FOUND 5/8" REBAR WITH PLASTIC CAP MARKED "13102LS"
-  FOUND 5/8" REBAR WITH PLASTIC CAP MARKED "73285"
-  FOUND 1/2" REBAR - UNLESS OTHERWISE NOTED
-  FOUND 5/8" REBAR WITH PLASTIC CAP MARKED "7322LS"
-  FOUND 3/4" PIPE BY "270ES"
-  SET 5/8" BY 24" REBAR WITH PLASTIC CAP MARKED "73285"

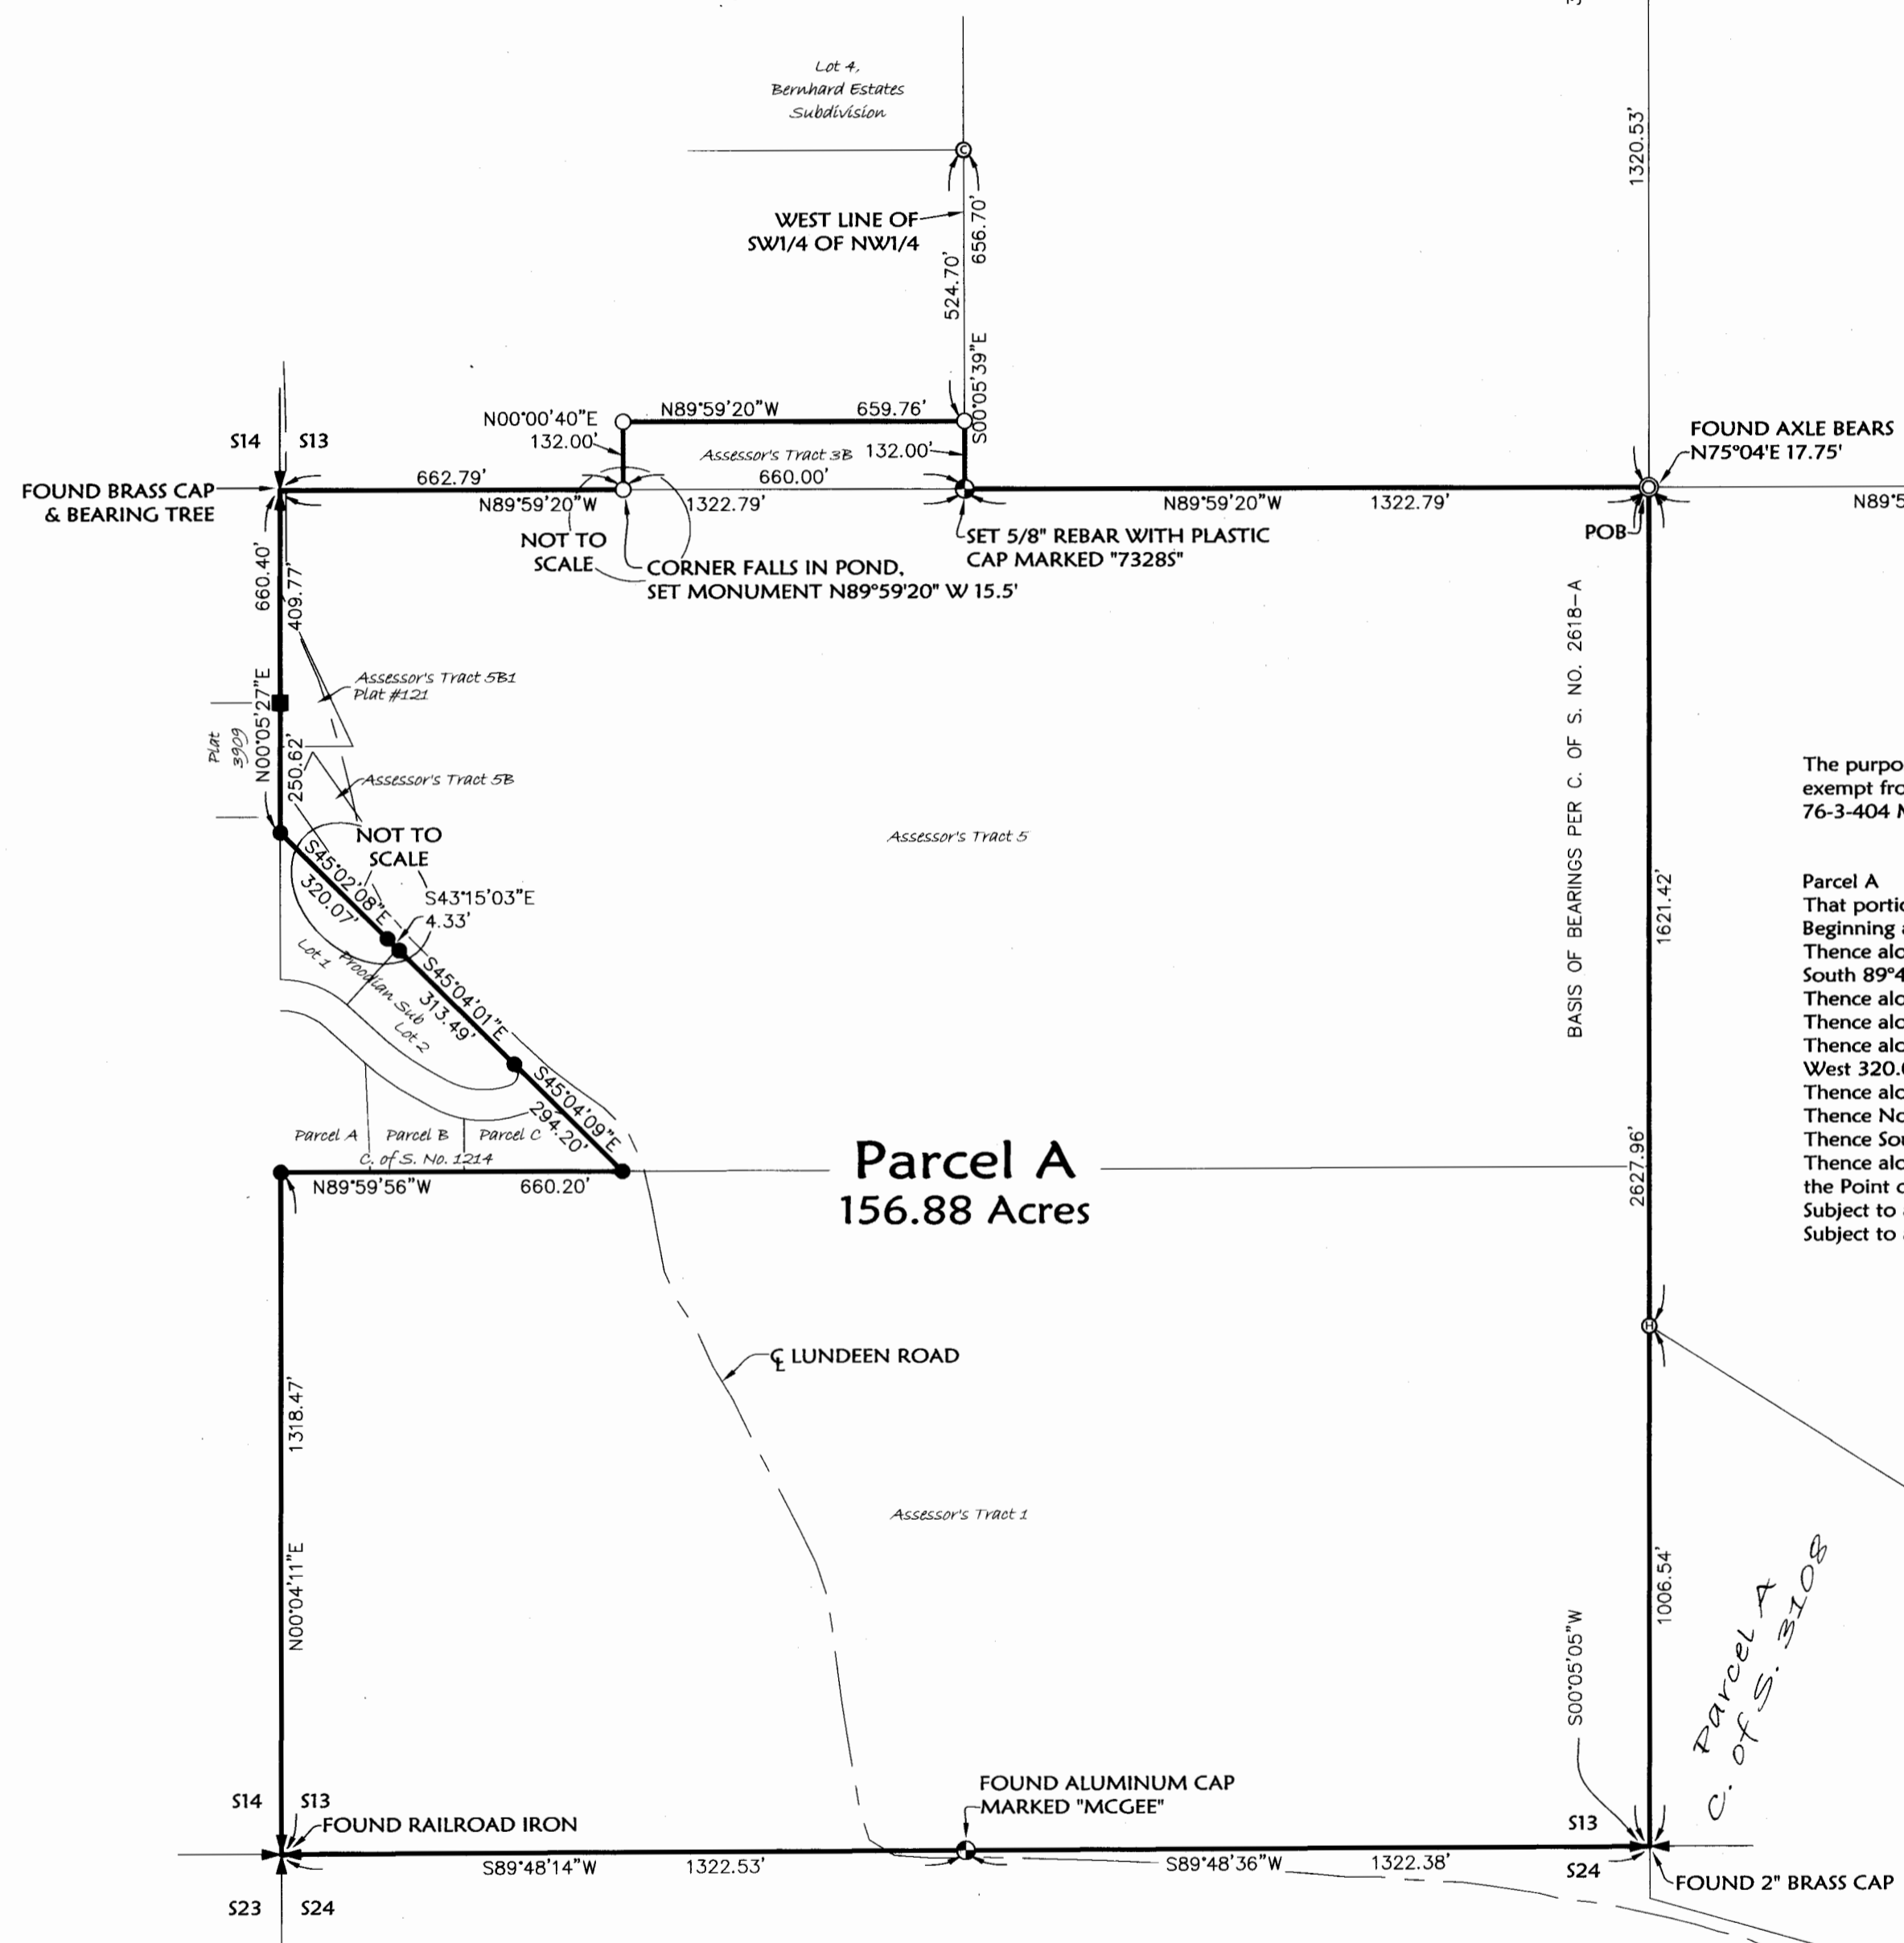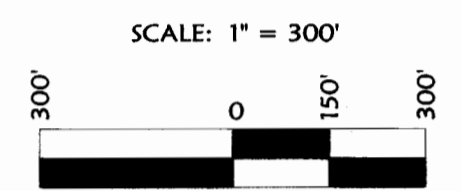


The purpose of this survey is to retrace the exterior boundary of existing parcels (Parcel A); no additional parcels are hereby created. Therefore, this survey is exempt from review as a subdivision under both the Montana Subdivision and Platting Act and the Montana Sanitation in Subdivisions Act. (Section 76-3-404 MCA)

**Parcel A**  
 That portion of the West 1/2 of Section 13, Township 36 North, Range 27 West, P.M., M., Lincoln County, Montana;  
 Beginning at the Center 1/4 Corner of Section 13;  
 Thence along the East, South and West lines of the Southwest 1/4 of Section 13, South 00°05'05" West 2627.96 feet, South 89°48'36" West 1322.38 feet, South 89°48'14" West 1322.53 feet and North 00°04'11" East 1318.47 feet to the South line of C. of S. No. 1214;  
 Thence along the South line of C. of S. No. 1214, South 89°59'56" East 660.20 feet to the Southeast Corner of C. of S. No. 1214;  
 Thence along the Northeastly line of C. of S. No. 1214, North 45°04'09" West 294.20 feet to the Southeastly corner of Lot 2 of Proodian Subdivision;  
 Thence along the Northeastly boundary of Proodian Subdivision, North 45°04'01" West 313.49 feet, North 43°15'03" West 4.33 feet, and North 45°02'08" West 320.07 feet to the West line of the Southwest 1/4 of Section 13;  
 Thence along the West and North lines of said Southwest 1/4, North 00°05'27" East 660.40 feet and South 89°59'20" East 662.79 feet;  
 Thence North 00°00'40" East 132.00 feet;  
 Thence South 89°59'20" East 659.76 feet to the West line of the Southwest 1/4 of the Northwest 1/4;  
 Thence along the West and South lines of the Southwest 1/4 of the Northwest 1/4, South 00°05'39" East 132.00 feet and South 89°59'20" East 1322.79 feet to the Point of Beginning, containing 156.88 acres of land, all as shown hereon.  
 Subject to and together with County Road right of way.  
 Subject to and together with easements of record.


Examined: November 24, 2008  
  
 Examining Land Surveyor  
 Ronald A. Pearson, 9008LS

CERTIFICATE OF SURVEYOR  
  
 DAWN MARQUARDT  
 Registration No. 73285

12-16-08  
 Date

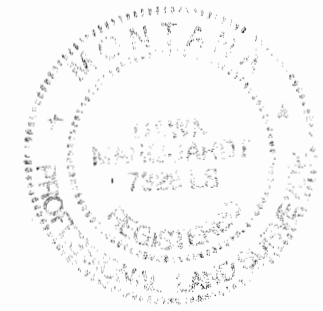

STATE OF MONTANA  
 County of Lincoln  
 Filed on the 22<sup>nd</sup> day of December, 2008, A.D., at 10:00 o'clock A.m.

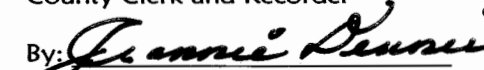By:   
 Deputy

Instrument Record No. 216107  
 CERTIFICATE OF SURVEY NO. 3902

Date: Oct. 9, 2008	Field Crew: BP SM
Project Name: Lundeen	Revision Date: n/a
Filename: Retr	Project Number: 08-160
	Drawn By: A



201 3rd Ave. West  
 Kalispell, Mt 59901  
 tel: (406) 755-6285  
 fax: (406) 755-3055

NOTE:  
 NO SEARCH HAS BEEN MADE FOR EASEMENTS AFFECTING THIS PROPERTY AND  
 THIS SURVEY DOES NOT PURPORT TO SHOW ALL APPURTENANT EASEMENTS.