
CERTIFICATE OF SURVEY

"FAMILY TRANSFER"

S½ NE¾, SECTION 23, T.36N., R.27W., P.M., MT. LINCOLN COUNTY, MONTANA

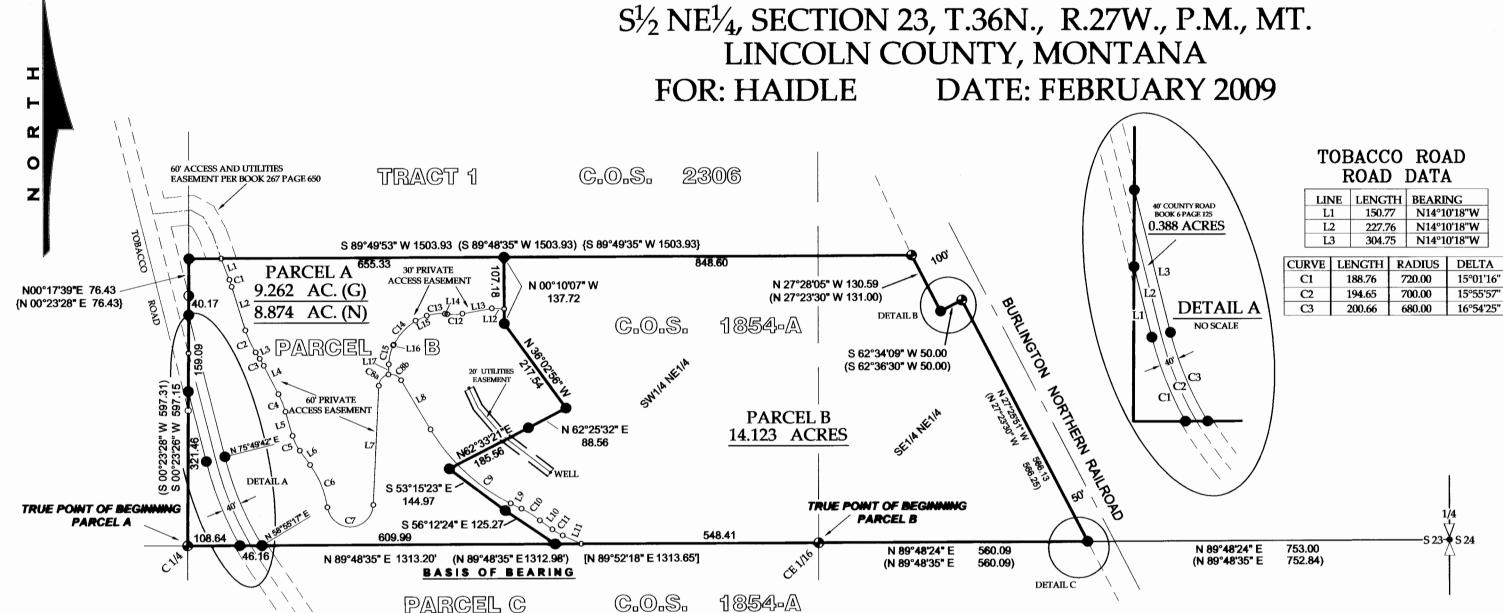

McClains Corner PM 6913

LEGAL DESCRIPTION - PARCEL A

An irregular tract of land lying southerly from Eureka, Montana, Lincoln County, within the NE1/4, Section 23, Township 36 North, Range 27 West, P.M., MT., and more particularly described as:

Commencing at the center 1/4 corner, Section 23, Township 36 North, Range 27 West, a 5/8 inch diameter rebar with plastic cap marked MARQUARDT, 7328S, and the TRUE POINT OF BEGINNING:

Thence along the West line of the SW 1/4 NE 1/4 Section 23, N00°23'26"E, 520.72 feet to a 5/8 inch diameter rebar with plastic cap marked 2989ES; Thence N00°17'39"E, 76.43 feet to a set 5/8 inch diameter rebar with plastic cap marked HUGHES, 7322LS; Thence N89°49'53"E,655.33 feet to a set 5/8 inch diameter rebar with plastic cap marked HUGHES, 7322LS; Thence S00°10'07"E, 137.72 feet to a set 5/8 inch diameter rebar with plastic cap marked HUGHES, 7322LS; Thence S36°02'56"E, 217.54 feet to a set 5/8 inch diameter rebar with plastic cap marked HUGHES, 7322LS; Thence S62°25'32"W, 88.56 feet to a set 5/8 inch diameter rebar with plastic cap marked HUGHES, 7322 LS; Thence S62°33'21"W, 185.56 feet to a set 5/8 inch diameter rebar with plastic cap marked HUGHES, 7322LS: Thence S53°15'23"E, 144.97 feet to a set 5/8 inch diameter rebar with plastic cap marked HUGHES, 7322LS, Thence S56°12'24"E, 125.27 feet to a set 5/8 inch diameter rebar with plastic cap marked HUGHES, 7322LS; lying on the South line of the SW 1/4 NE 1/4 said Section 23; Thence along said South line S89°48'35"W, 764.79 feet to a 5/8 inch diameter rebar marked MARQUARDT, 7328S and THE TRUE POINT OF BEGINNING, containing 9.262 gross acres. Excepting a 40 foot wide county road per Book 6 Page 125 Lincoln County records containing 0.388 acres, for a total net acreage of 8.874.

Subject to and together with a 30.00 foot wide and a 60.00 foot wide access easement, and a 20.00 foot wide utility easement as shown hereon, and together with all appurtenant easements of record.


LEGAL DESCRIPTION - PARCEL B

An irregular tract of land lying southerly from Eureka, Montana, Lincoln County, within the NE1/4, Section 23, Township 36 North, Range 27 West, P.M., MT., and more particularly described as:


Commencing at the CE 1/16 corner, said Section 23, a 5/8 inch diameter rebar with plastic cap marked MARQUARDT, 7328S and the TRUE POINT OF BEGINNING:

Thence along the South line of the SW1/4 NE 1/4 of said Section 23 S89°48'35"W, 548.41 feet to a set 5/8 inch diameter rebar with plastic cap marked HUGHES, 7322LS; Thence leaving said South line N56°12'24"W, 125.27 feet to a set 5/8 inch diameter rebar with plastic cap marked HUGHES, 7322LS; Thence N53°15'23"W, 144.97 feet to a set 5/8 inch diameter rebar with plastic cap marked HUGHES, 7322LS; Thence N62°33'21"E, 185.56 feet to a set 5/8 inch diameter rebar with plastic cap marked HUGHES, 7322LS; Thence N62°25'32"E, 88.56 feet to a set 5/8 inch diameter rebar with plastic cap marked HUGHES, 7322LS; Thence N36°02'56"W, 217.54 feet to a set 5/8 inch diameter rebar with plastic cap marked HUGHES, 7322LS; Thence N00°01'07"W, 137.72 feet to a set 5/8 inch diameter rebar with plastic cap marked HUGHES, 7322LS; Thence N89°49'53"E, 848.60 feet to a 5/8 inch diameter rebar with a plastic cap marked MARQUARDT, 7328S lying on the Westerly Right of Way limits of the Burlington Northern Railroad; Thence contiuing along said limits S27°28'05"E, 130.59 feet to a set 5/8 inch diameter rebar with plastic cap marked HUGHES, 7322LS; Thence N62°34'09"E, 50.00 feet to a 5/8 inch diameter rebar with plastic cap marked MARQUARDT, 7328S; Thence S27°25'51"E, 566.13 feet to a set 5/8 inch diameter rebar with plastic cap marked HUGHES, 7322LS; Thence leaving said limits and along the South line of the SE1/4 NE1/4 S89°48'24"W, 560.09 feet to a 5/8 inch diameter rebar with plastic cap marked MARQUARDT, 7328S and THE TRUE POINT OF BEGINNING, containing 14.123 acres. Subject to and together with a 60.00 foot wide access easement and a 20.00 foot wide utility easement as shown hereon, and together with all appurtenant easements of record.

VICINITY MAP (NO SCALE)

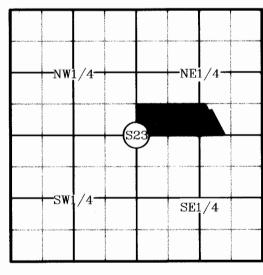



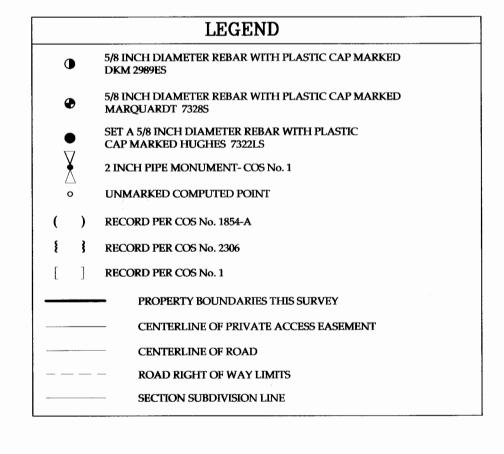



CENTERLINE LINE DATA

| LINE | LENGTH | BEARING |
|------|--------|-------------|
| L1 | 47.11 | S20°57'16"E |
| L2 | 94.84 | S17°18'07"E |
| L3 | 15.66 | S32°11'08"E |
| L4 | 66.21 | S27°18'20"E |
| L5 | 52.83 | S16°03'50"E |
| L6 | 36.99 | S35°47'15"E |
| L7 | 248.49 | N02°46'31"E |
| L8 | 119.21 | S30°41'02"E |
| L9 | 25.00 | S63°38'18"E |
| L10 | 32.15 | S54°02'11"E |
| L11 | 42.12 | S65°27'23"E |
| L12 | 25.64 | N87°19'28"W |
| L13 | 62.23 | S79°47'42"W |
| L14 | 4.82 | N82°14'33"W |
| L15 | 25.35 | S66°36'08"W |
| L16 | 1.79 | S29°24'42"W |
| L17 | 21.15 | S01°45'19"W |

CENTERLINE CURVE DATA LENGTH RADIUS DELTA 15.36 200.00 50.60 200.00 14°29'42" 17.03 200.00 4°52'48" 11°14'30" 39.24 200.00 100.00 19°43'25" 34.42 95.91 200.00 27°28'34" 141.51 48.00 168°54'48' 33.15 25.00 75°58'02" 30.79 25.00 230.06 400.00 32°57'16" 45.49 175.00 14°53'38" 125.00 11°25'12" 24.91 31.78 100.00 C12 18°12'26" 38.33 27°27'13" C13 80.00 68.35 150.00 26°06'24" 23°28'05" 40.96 100.00

GRAPHIC SCALE (IN FEET) 1 inch = 200 ft.

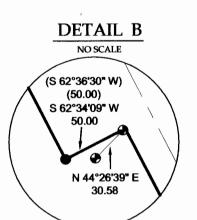

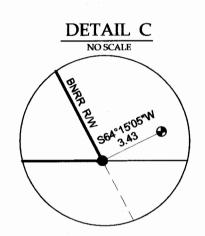

PURPOSE OF SURVEY AND OWNER'S EXEMPTION CERTIFICATIONS

I, Frank R.and Delora A. Haidle, owners of record, hereby certify that the purpose of this survey and division of land is a Family Transfer: to transfer Parcel B, containing 14.124 acres to our daughter, Rita R. Haidle and that this is the first and single gift or sale in this county to this member of my immediate family; and I further certify that this parcel will not be transferred back to the grantor within 24 months of filing without written consent of the governing body. Therefore this parcel is exempt from review as a subdivision pursuant to Section 76-3-207 (1)(b),

ACKNOWLEDGMENT

The foregoing Certification(s) were subscribed and acknowledged before me, a Notary Public for the

State of Montana , County of (Lin (DM)), by the above named person(s), on this D day of MACh 2001 In witness whereof, I have hereunto set my hand and affixed my notorial seal. There is Willest Notary Public for the State of Mintana **NOTARIAL** residing in: FUVLA My Commission expires: 9.17.2011 SEAL

BASIS OF BEARING

The basis of bearing for this survey is N89°48'35"E, as shown on COS No.1854-A, betw capped MARQUARDT 7328S, marking the South boundary of Parcel B, COS No. 1854-A.

METHOD OF SURVEY

A total station with data collector was used with closed traverse procedures to tie previously set controlling monuments by Levi Powell, March, 2008.

HISTORY OF SURVEY

1973 - Section Retracement- C.O.S. No. 1, G. Sorenson, 2345ES 1991 - 20 Acre Parcels-C.O.S. No. 1854-A, D. Marquardt, 7328S

1995 - Boundary Line Adjustment-C.O.S. No. 2306, T. Sands, 7975S

COUNTY TREASURER'S CERTIFICATION

I hereby certify that all real property taxes and special assessments assessed and levied on the parcel are paid, *

LAND SURVEYOR'S CERTIFICATION

I hereby certify that I am a Registered Land Surveyor in the State of Montana, that the survey storal Control Country regulations adopted pursuant thereto.

ALVAH F.

HUGHES 7322 LS

EXAMINING LAND SURVEYOR'S CERTIFICATION

Examined this 31 day of MARCH 20 Lincoln County Examining Land Surveyor Ronald A Pearson, PLS, 9008LS

CLERK AND RECORDER'S CERTIFICATION

State of Montana, County of Lincoln, filed this day of 20<u>09</u>, at<u>2:30</u> o'clock<u>/2</u> M

CERTIFICATE OF SURVEY NO. 372356