

LINCOLN COUNTY MONTANA
CERTIFICATE OF SURVEY:
 VACATE PARCEL A OF C.O.S. 3529ME

In the W 1/2 NE 1/4 of Section 10 Twp. 29 N., R. 31 W., P.M.M.
 For: James K. Kessler Date: August 2010

PURPOSE OF SURVEY

The purpose of this survey is to vacate the previously recorded mortgage survey of Parcel A as shown on C.O.S. 3529ME, and that no new parcels have been created, therefore this survey is exempt from review as a subdivision being completed pursuant to 76-3-404(1)(d) MCA.


James K. Kessler Dec. 13, 2010
 James K. Kessler Date

STATE OF Florida
 County of Collier


On this 13 day of December, 2010 A.D., before me, a Notary Public in and for the State of Florida, James K. Kessler, personally appeared known to me to be the person whose names are subscribed to the within instrument and acknowledged to me that they executed the same.

Mary C. Blecki 10-18-2014
 Notary Public My Commission Expires

U.S.F.S.

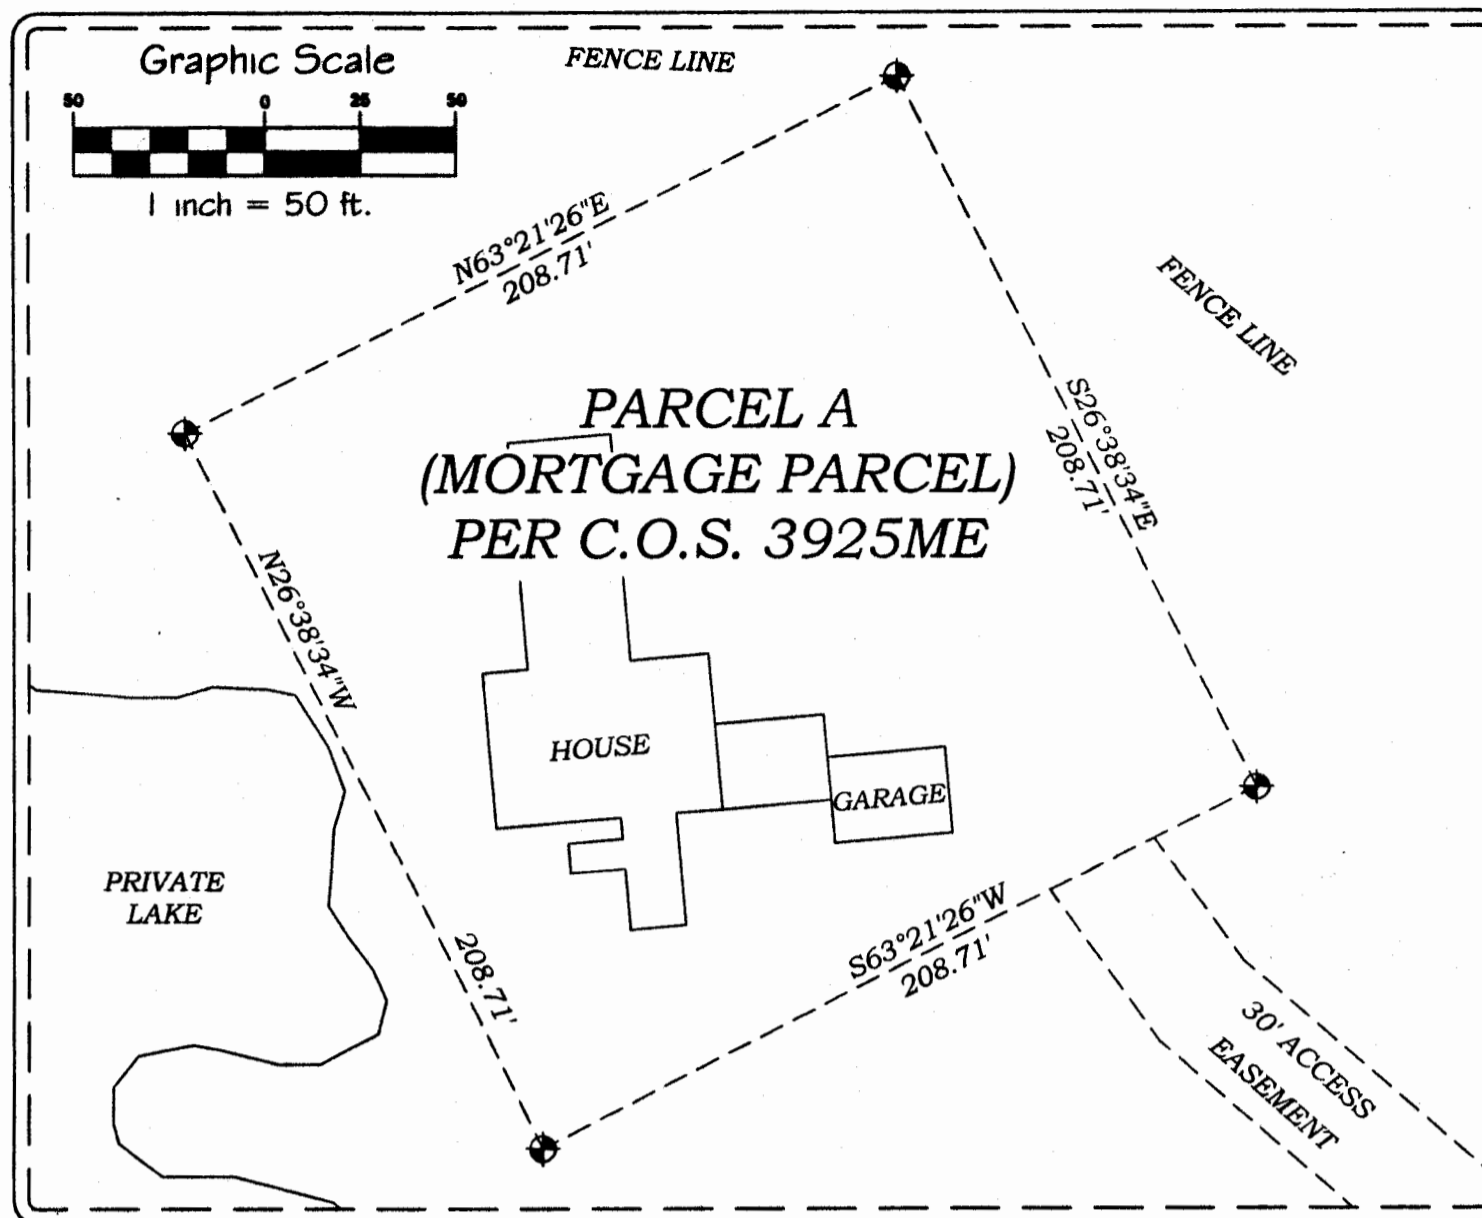

- Legend**
- ⊕ REMOVED 5/8 INCH DIA. REBAR WITH PLASTIC CAP STAMPED K.E.D. 4975-S
 - FOUND UNRECORDED STONE BY J.N. 534-ES
 - COMPUTED POINTS
 - ⊕ FOUND 3 1/4 INCH DIA. BRASS BLM MONUMENT
 - () RECORD PER ORIGINAL G.L.O.

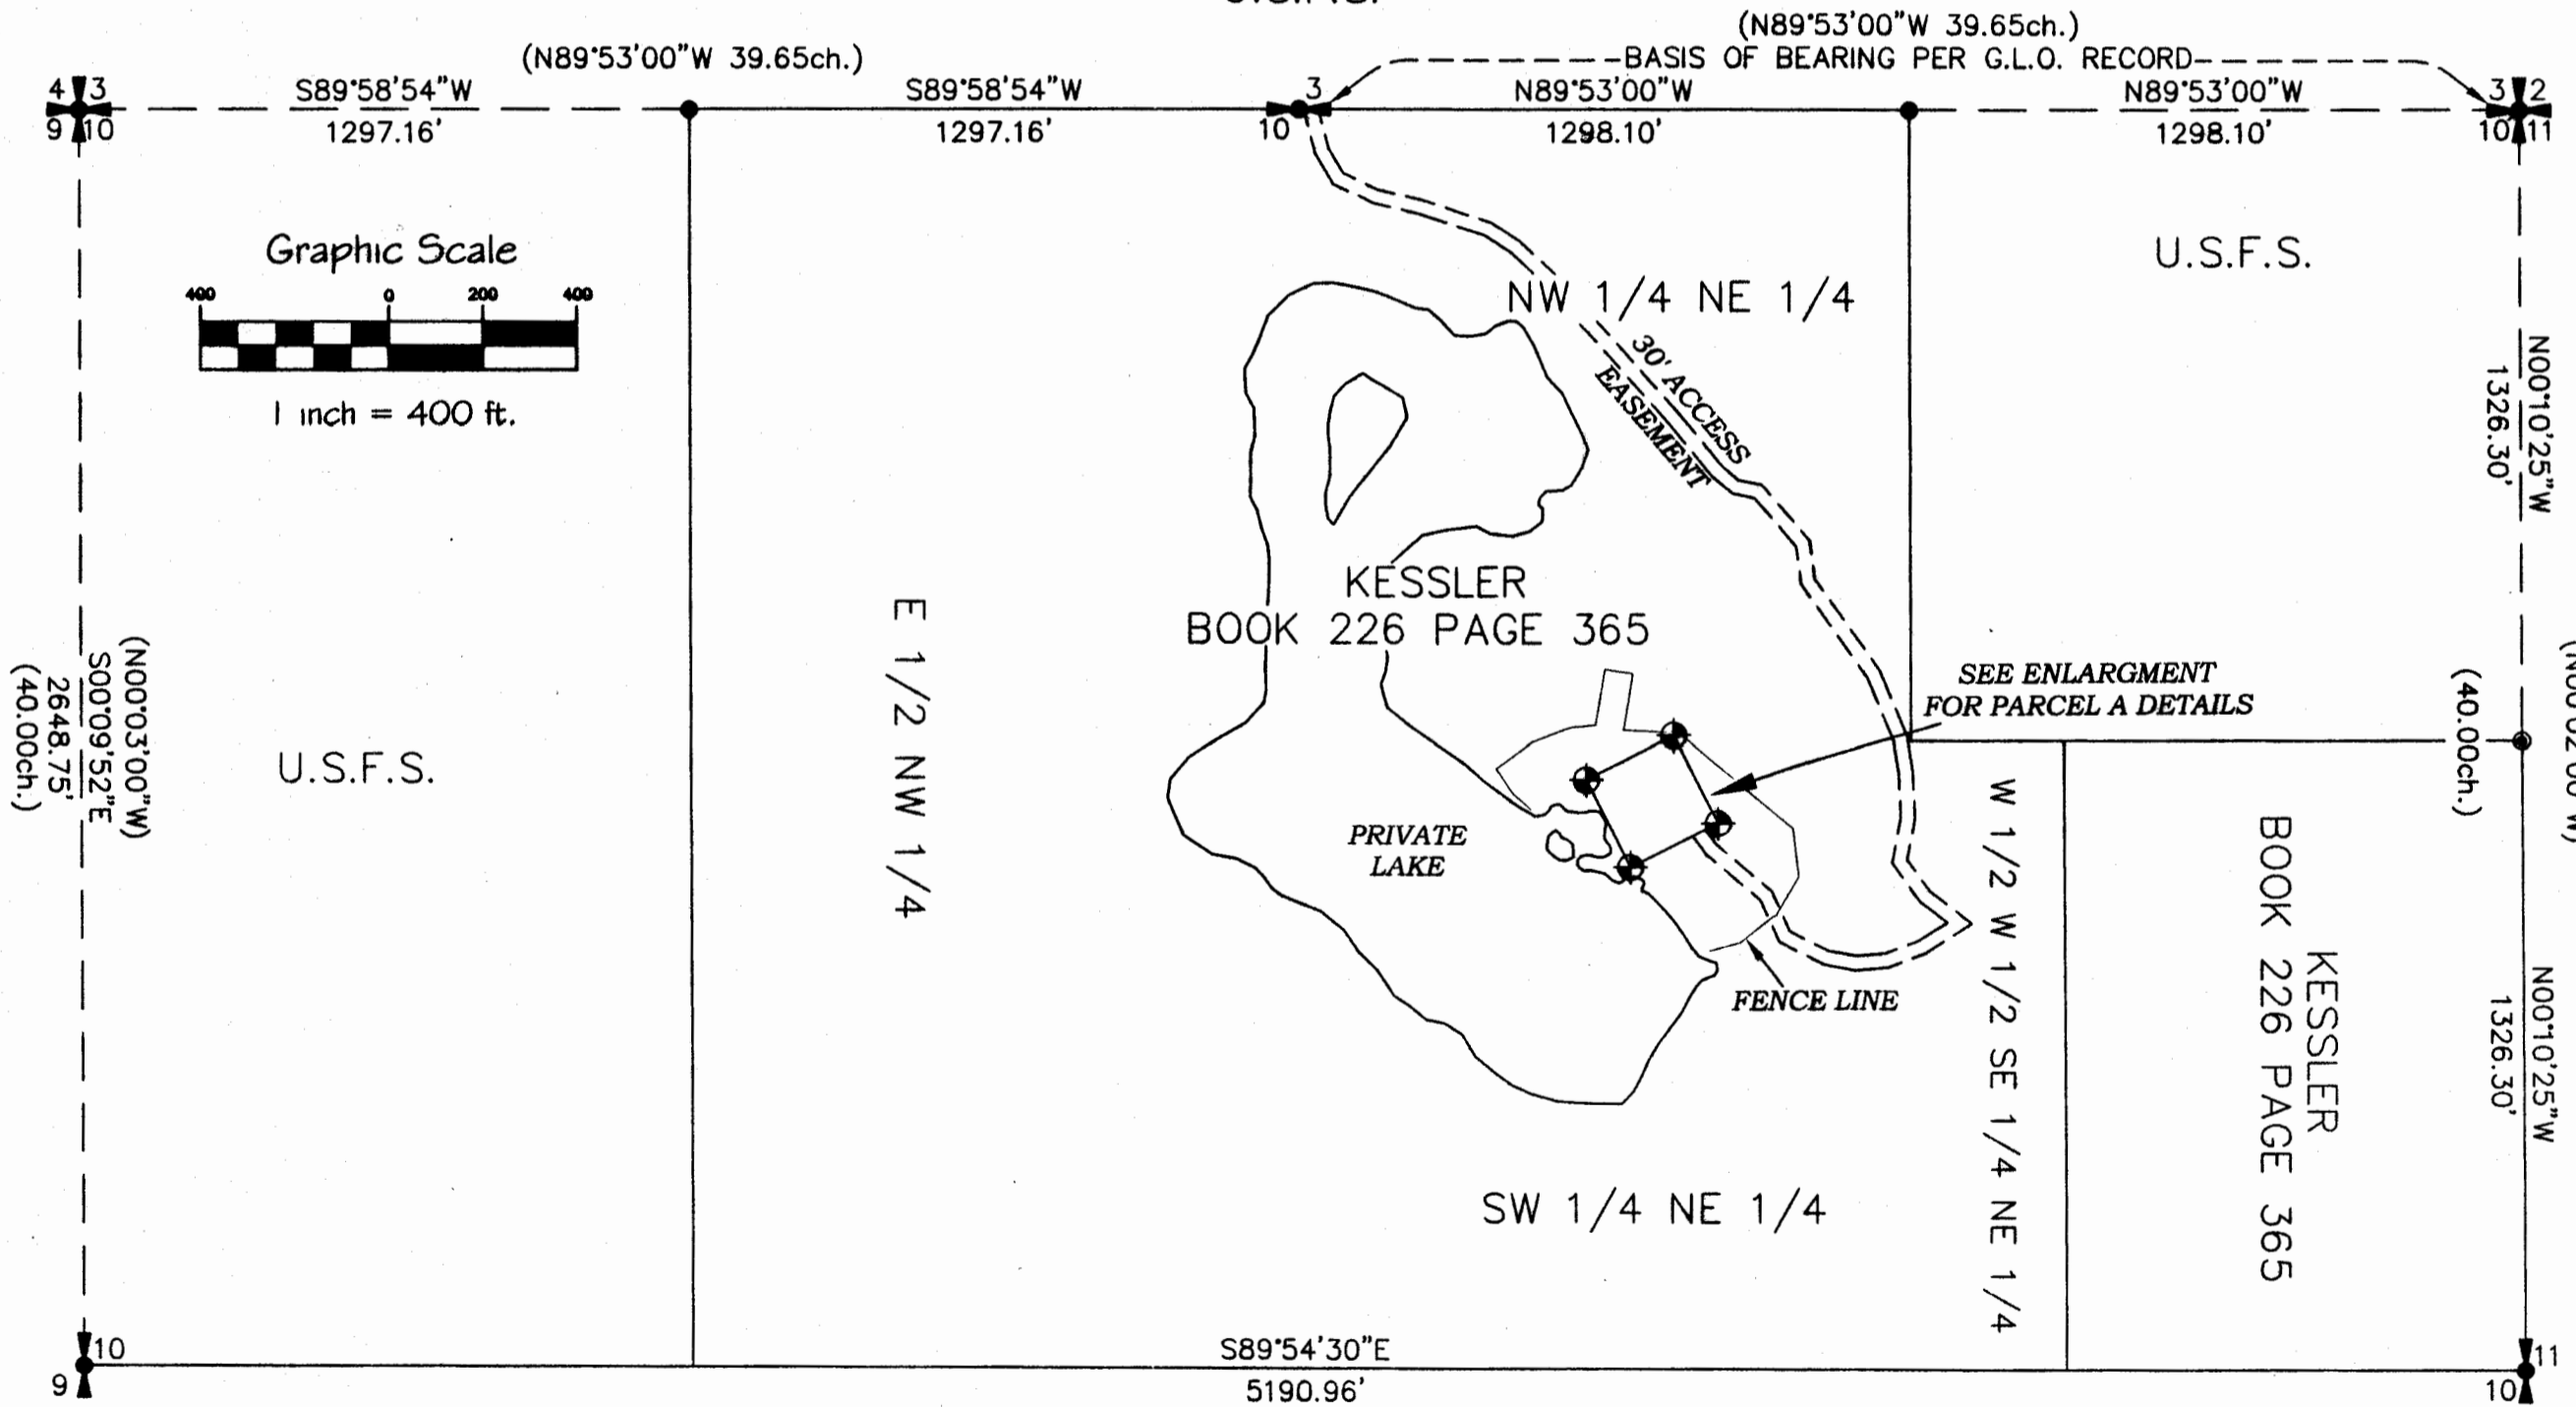

CERTIFICATE OF SURVEYOR
 STATE OF MONTANA
 County of Lincoln

I, Kenneth E. Davis, a registered land surveyor do hereby certify that I have performed the survey shown on the attached plat or that such a survey was performed under my supervision to my best knowledge and ability; that said survey is true and complete as shown and the monuments found and set occupy the position as shown.



Subscribed and sworn to before me this 21st day of December, 2010 A.D.
Kenneth E. Davis
 Registered Land Surveyor No. 4975-S

STATE OF MONTANA
 COUNTY OF LINCOLN

Filed on this 21st day of December, 2010, A.D. at 9:30 O'clock A.M.

Tommy D. Lauer by *Jeanne K. Lauer*
 County Clerk and Recorder Deputy

Doc. 230355 C.O.S. NO. 4049

Davis Surveying Inc.
 TROY MONTANA, (406)295-5441
 DATE: 06/17/10
 DRAWN BY: CJR FILE: T293110JK.dwg