


OWNER: TREVOR MITZEL
PURPOSE: RETRACEMENT SURVEY
DATE: FEBRUARY 24, 2012

CERTIFICATE OF SURVEY

LOT 16 & A PORTION OF LOT 17 OF GLEN LAKE TRACTS
GOV'T LOT 2, SEC. 27, T36N, R26W, P.M.,M.,
LINCOLN COUNTY, MONTANA

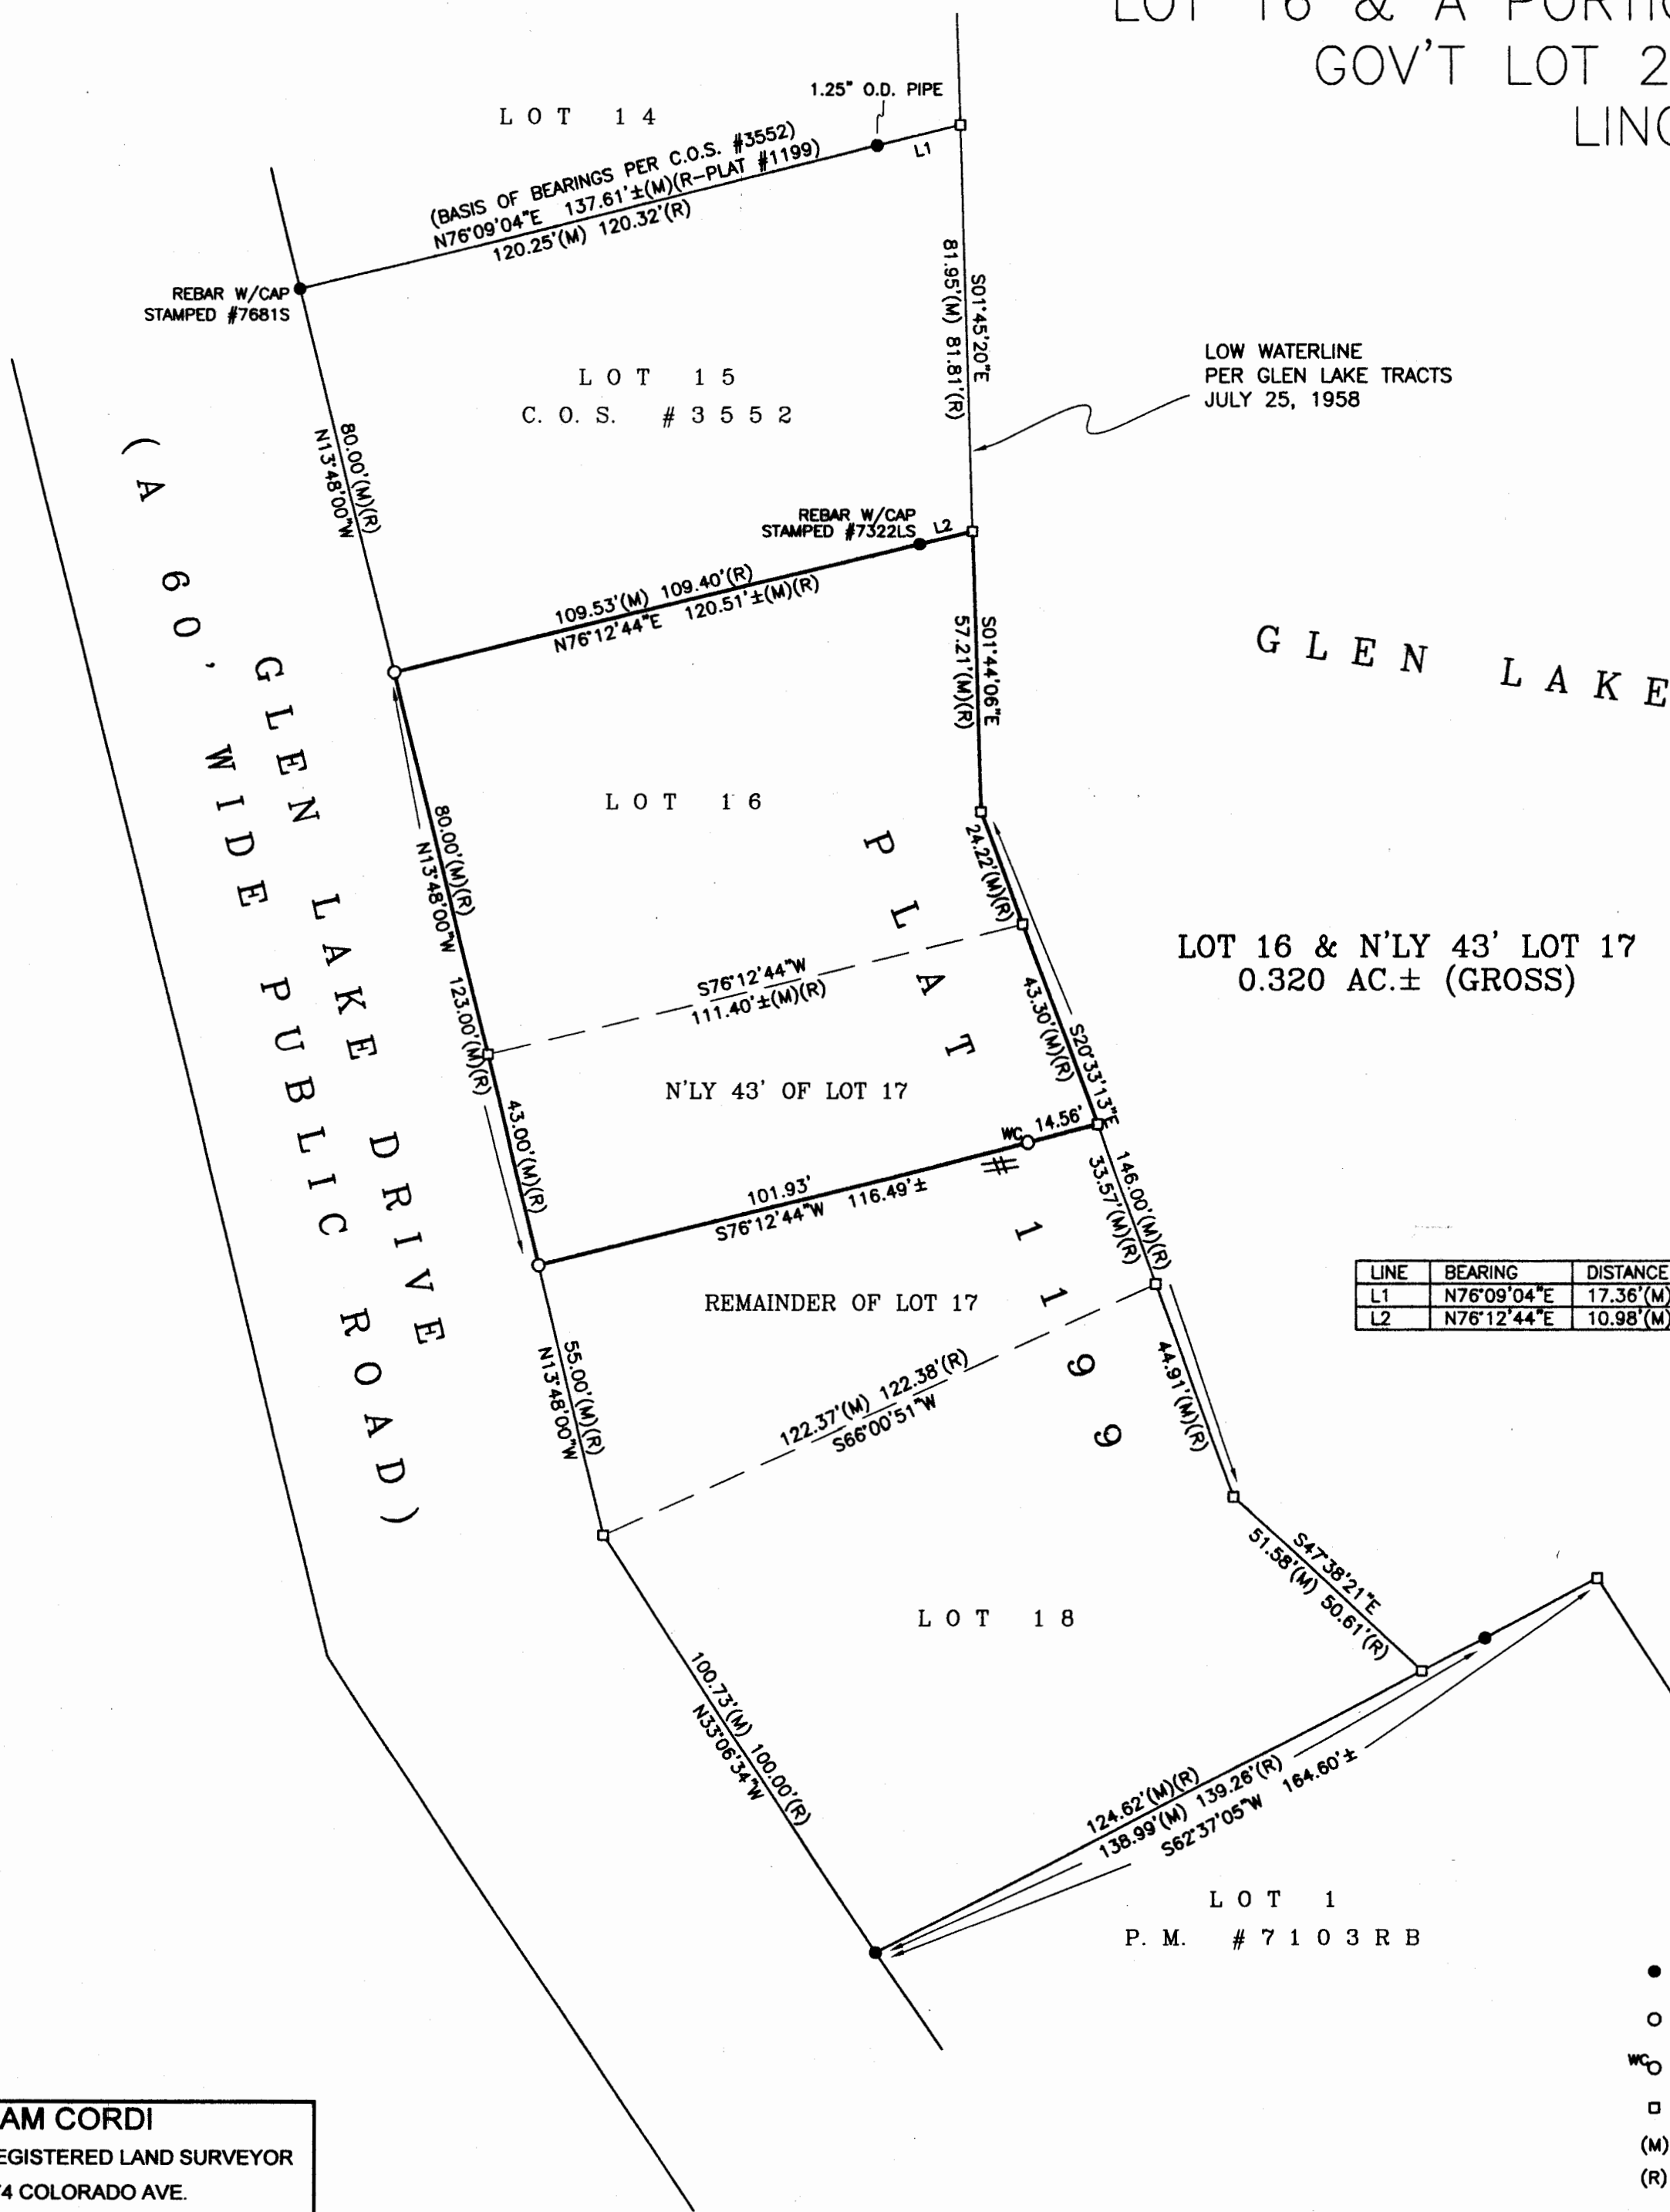

LEGAL DESCRIPTION


That portion of Government Lot Two (2) of Section Twenty-seven (27), Township Thirty-six North (T36N), Range Twenty-six West (R26W), Principal Meridian, Montana, Lincoln County, Montana, more particularly described as follows:

Lot Sixteen (16) of Glen Lake Tracts, according to the plat or map thereof on file in the office of the Clerk and Recorder of Lincoln County, Montana, and that part of Lot Seventeen (17) of said Glen Lake Tracts, which lies between the South boundary line of said Lot Sixteen (16) and a line parallel to and distant Forty-three (43) feet from said Southerly line of Lot Sixteen (16), and containing 0.320 acres of land, gross measure, more or less. All as shown hereon.

Subject to and together with all appurtenant easements of record.

PURPOSE OF SURVEY

The purpose of the survey is to retrace the exterior boundaries of an existing parcel and was conducted pursuant to Section 76-3-404, M.C.A.; therefore, no division of land is hereby created.

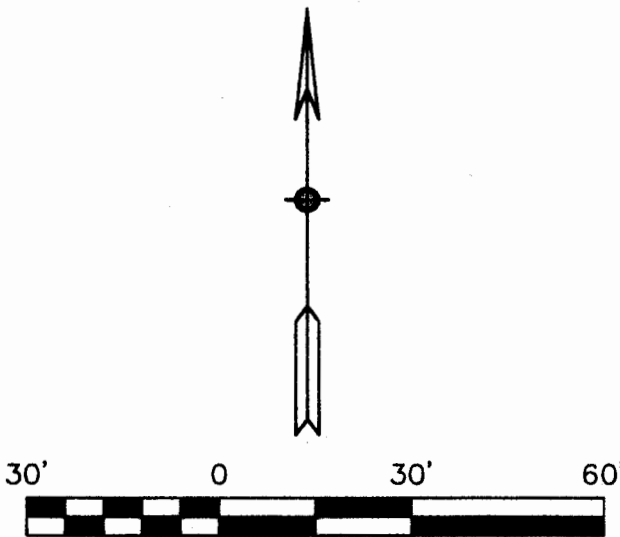

LEGEND

- FOUND REBAR W/CAP STAMPED 7328S (UNLESS OTHERWISE NOTED)
- SET 5/8" X 24" REBAR W/PLASTIC CAP STAMPED #13102LS
- WCO WITNESS CORNER, SET 5/8" X 24" REBAR W/PLASTIC CAP STAMPED #13102LS
- COMPUTED POINT
- (M) MEASURED DISTANCE
- (R) RECORDED DISTANCE PER CITED SURVEYS HEREON

CERTIFICATE OF SURVEYOR

Sam Cordi 5/11/12
SAMUEL CORDI-REGISTRATION NO. 13102LS
EXAMINED: *Mar 14* 2012
Ronald A. Pearson
RONALD A. PEARSON
EXAMINING LAND SURVEYOR REG. NO. 9008LS
STATE OF MONTANA
County of Lincoln SS
Filed on the *14th* day of *May*
A.D. *2012* at *3:00* o'clock *P.* M.
Samuel Cordi
CLERK AND RECORDER
BY: *Francis Pennie*
DEPUTY
INSTRUMENT REC. NO. *238138*

CERTIFICATE OF SURVEY NO. *4156*

SAM CORDI
REGISTERED LAND SURVEYOR
974 COLORADO AVE.
P.O. BOX 323
WHITEFISH, MT 59937
PHONE: (406)-862-9977