


OWNERS/
FOR: MICHAEL E. DAVIS & RHEA D. DAVIS

PURPOSE: BOUNDARY LINE ADJUSTMENT

DATE: APRIL 2, 2014

AMENDED PLAT OF LOTS 2 & 3 OF MOUNTAIN AIR SUBDIVISION

N1/2 of Section 12, T36N R27W, P.M., M.
Lincoln County, Montana

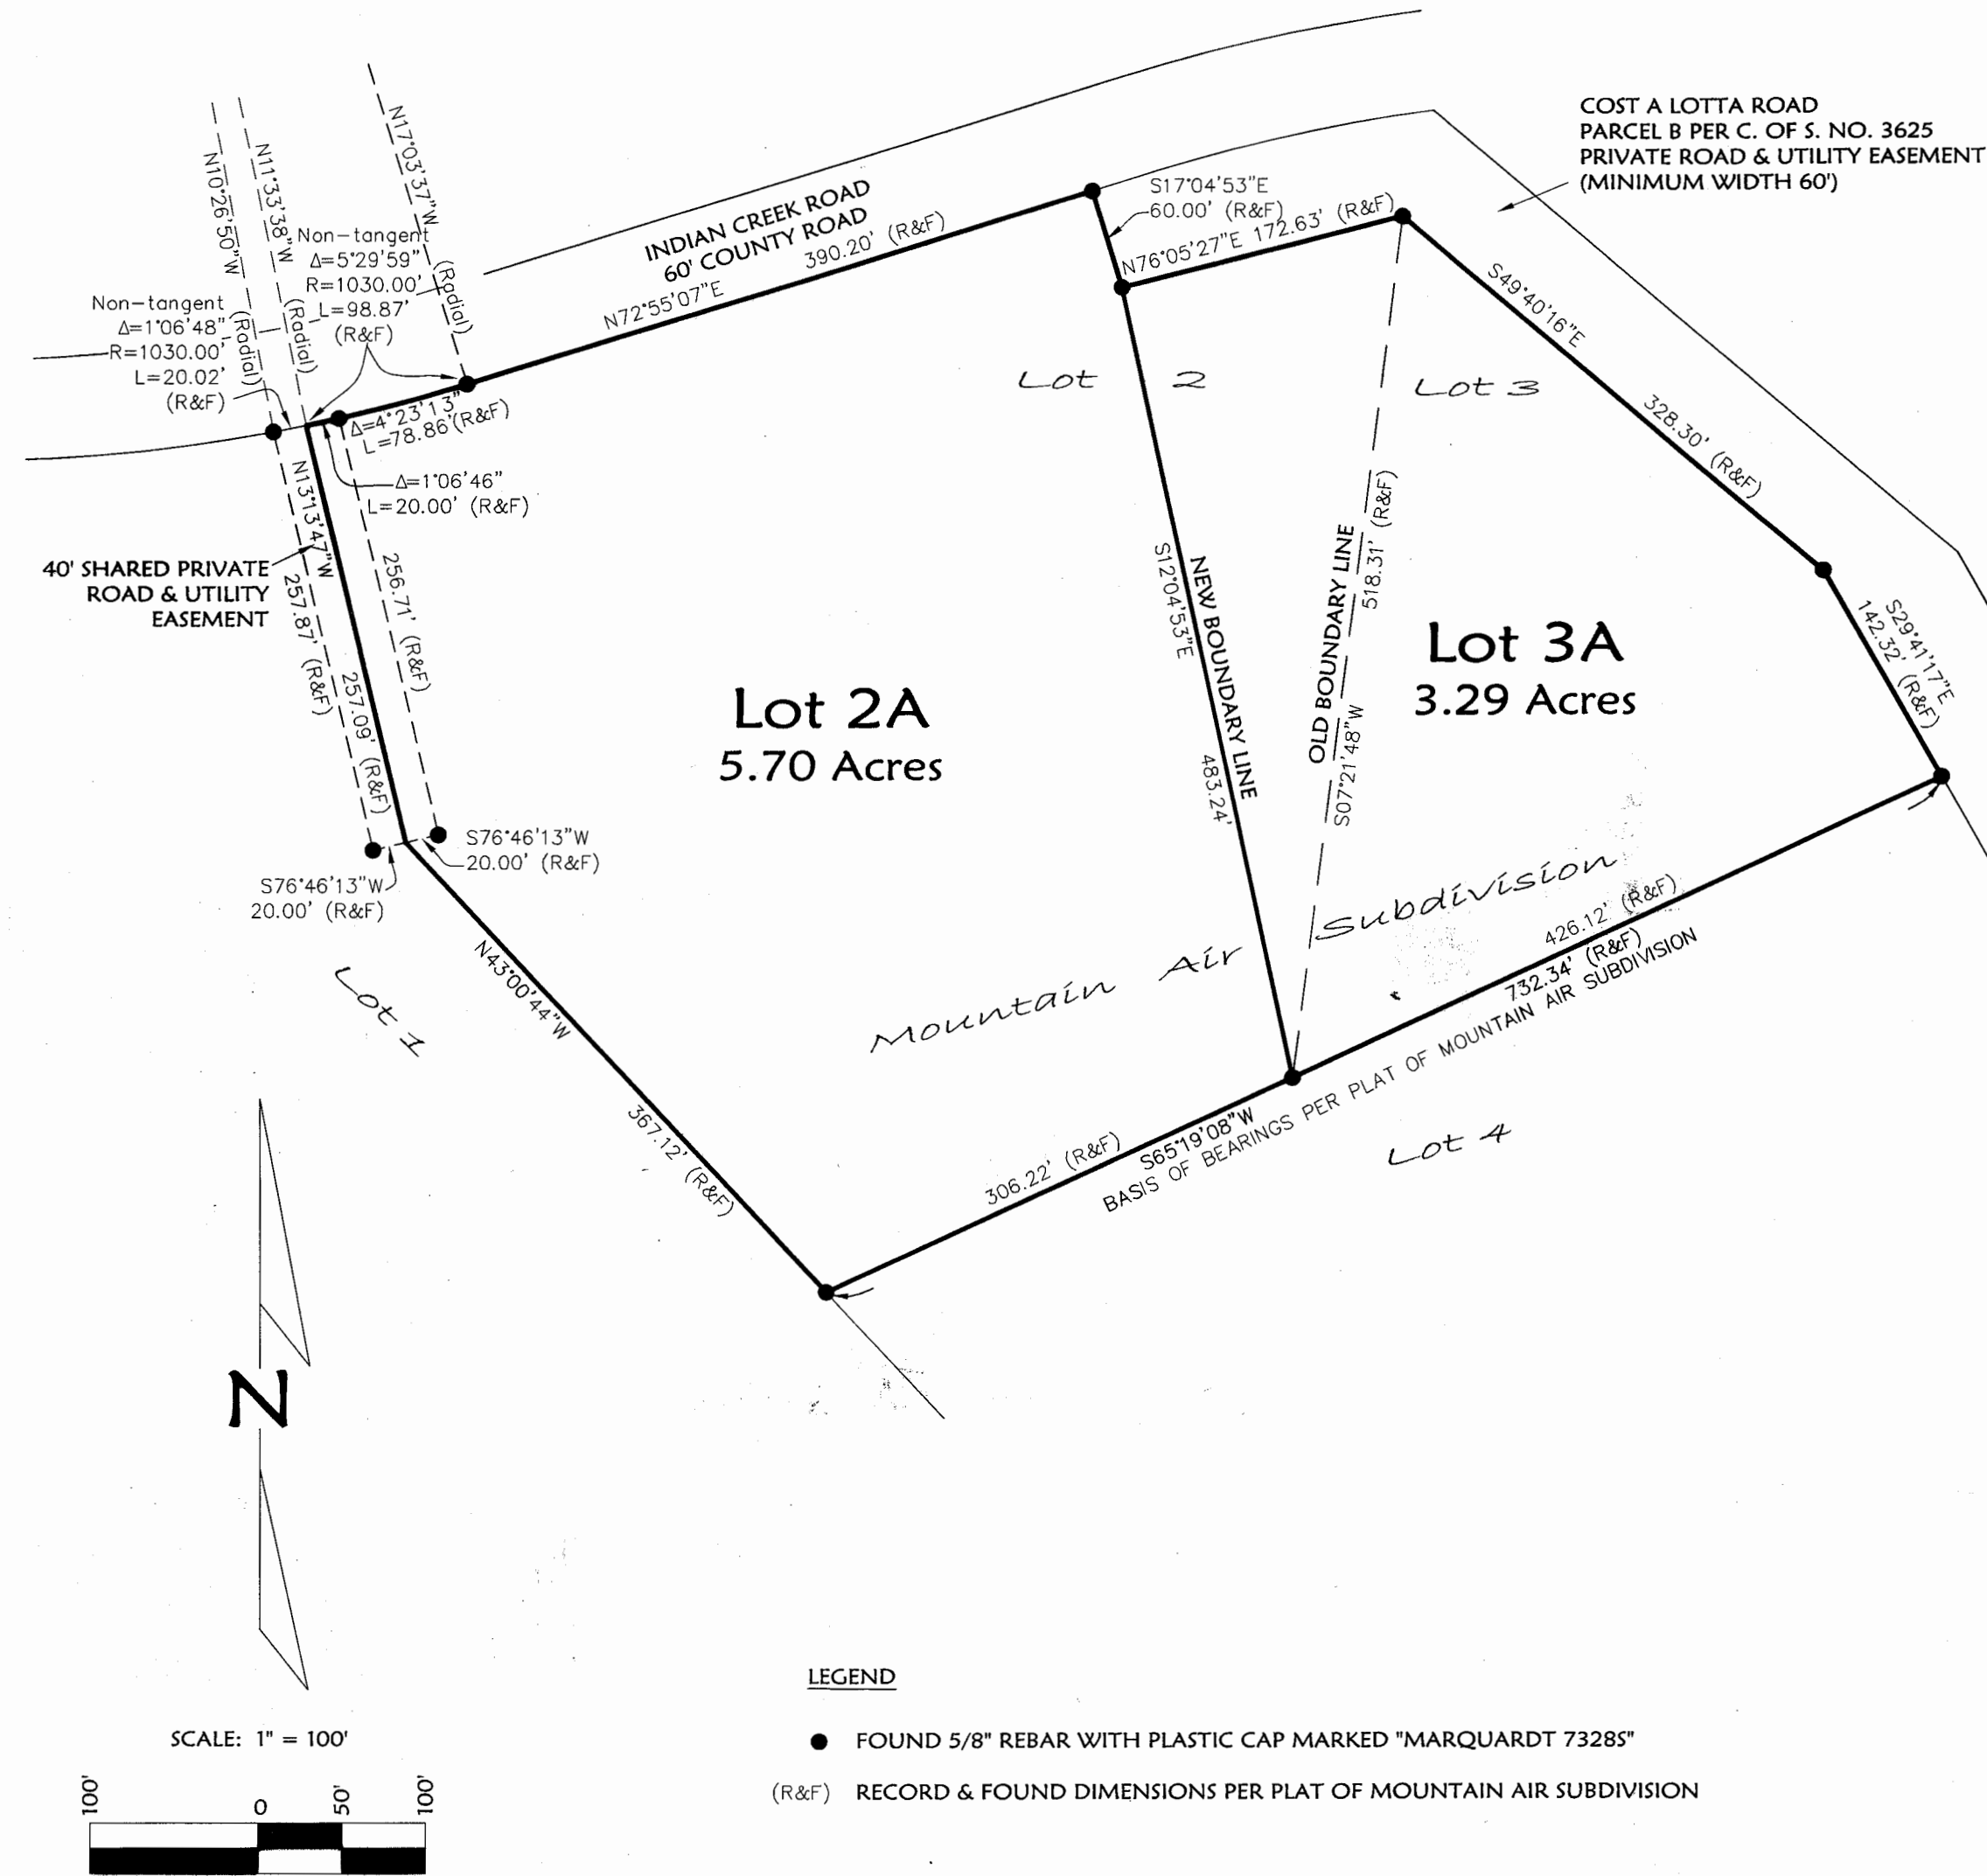

Legal Description

Lot 2 and Lot 3, Mountain Air Subdivision in the North 1/2 of Section 12, Township 36 North, Range 27 West, P.M., M., Lincoln County, Montana, containing 8.99 acres of land all as shown hereon. Subject to and together with easements of record. Subject to and together with easements as shown hereon.

The above described tract of land is to be known and designated as AMENDED PLAT OF LOTS 2 & 3 OF MOUNTAIN AIR SUBDIVISION. We hereby certify that the purpose of this survey is to relocate common boundaries between existing lots within a platted subdivision, that fewer than five lots are affected, and that no additional lots are hereby created. Therefore, this survey is exempt from review as a subdivision pursuant to Section 76-3-207(1)(d), MCA. We hereby certify that this division creates parcels of land that have no existing facilities for water supply, wastewater disposal, and solid waste disposal other than those that were previously approved by the reviewing authority under Title 76, chapter 4, part 1, if: no new facilities will be constructed on the parcels (Lots 2A & 3A); and the division of land will not cause approved facilities to violate any conditions of approval. Therefore, this division is exempt from review by the Department of Environmental Quality pursuant to ARM 17.36.605(2)(b)(i)&(ii).

Michael E. Davis
MICHAEL E. DAVIS

Rhea D. Davis
RHEA D. DAVIS

STATE OF MT : ss.
County of Lincoln

This instrument was signed and acknowledged before me on May 3, 2014 by MICHAEL E. DAVIS & RHEA D. DAVIS.

Printed Name: Michelle Halifax
Notary Public for the State of Montana
Residing at Lincoln County, MT
My Commission Expires 2/3/17




Examined: April 22, 2014

Examining Land Surveyor
Ronald A. Pearson, 90081S

CERTIFICATE OF SURVEYOR

Dawn Marquardt
DAWN MARQUARDT
Registration No. 73285

3-7-2014
Date

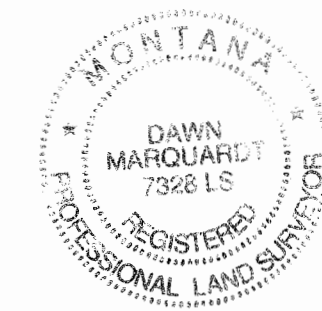

I hereby certify that all real property taxes and special assessments assessed and levied on the land to be divided have been paid. Dated the 13 day of May, 2014.

Nancy Trotter Higgins Byledavis Carlberg
Treasurer, Lincoln County, Montana



STATE OF MONTANA
County of Lincoln

Filed on the 13th day of May, 2014, A.D., at 10:00 o'clock A.m.

Tommy D. Lauer
County Clerk and Recorder

By: *Jeannie Dennis*
Deputy

Instrument Record No. 251308
PM # CS 4217 RB

Date: April 1, 2014	Field Crew: BP CF
Project Name: Davis	Revision Date: n/a
Filename: AmdPlat	Project Number: 14-032
	Drawn By: A



NOTE:
NO SEARCH HAS BEEN MADE FOR EASEMENTS AFFECTING THIS PROPERTY AND THIS SURVEY DOES NOT PURPORT TO SHOW ALL APPURTENANT EASEMENTS.