


OWNERS/
FOR: JAMES C. & SANDRA L. ROBIDEAU
PURPOSE: BOUNDARY LINE ADJUSTMENT
DATE: JULY 10, 2015

CERTIFICATE OF SURVEY


S1/2, Section 11, T37N R27W, P.M., M.
Lincoln County, Montana

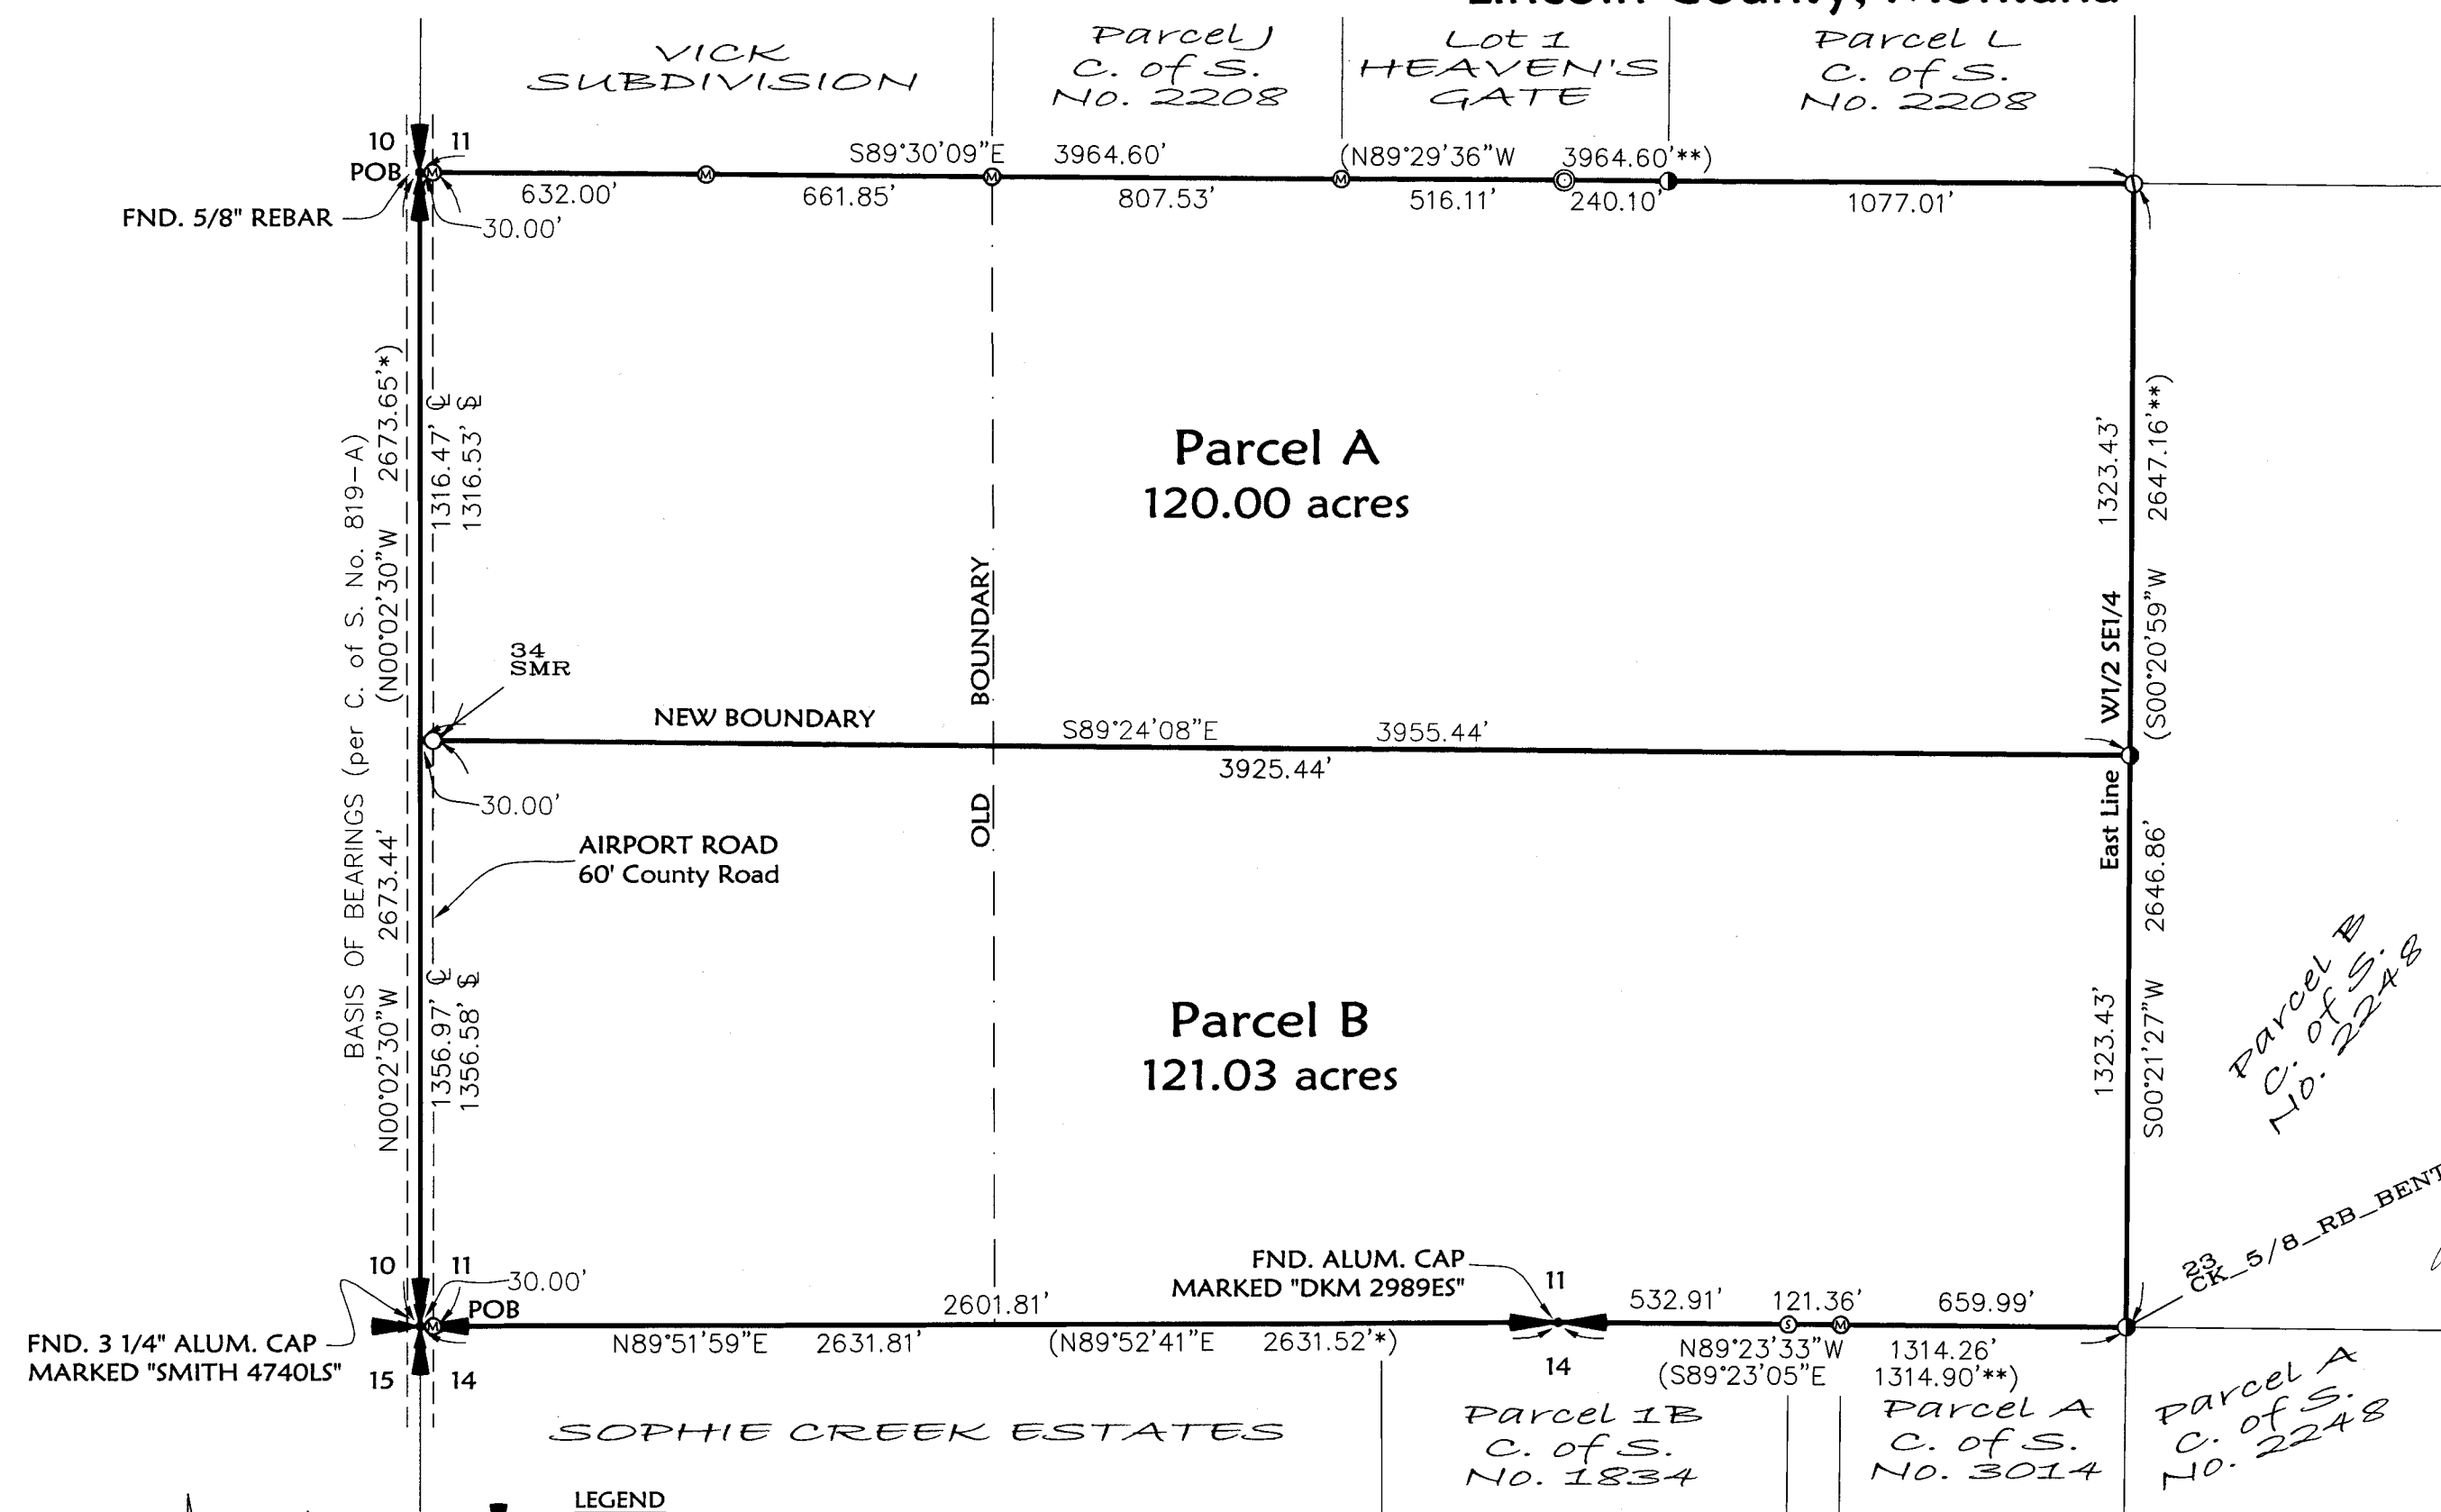


Parcel A
That portion of the South ½ of Section 11, Township 37 North, Range 27 West, P.M., M., Lincoln County, Montana, described as follows:
Beginning at the West ¼ corner of Section 11;
Thence along the North line of the South ½ of Section 11, South 89°30'09" East 3964.60 feet to the Northeast corner of the West ½ of the Southeast ¼;
Thence along the East line of the West ½ of the Southeast ¼, South 00°21'27" West 1323.43 feet;
Thence North 89°24'08" West 3955.44 feet to the West line of the Southwest ¼, also being the centerline of Airport Road;
Thence along said line North 00°02'30" West 1316.47 feet to the Point of Beginning, containing 120.00 acres of land all as shown hereon.
Subject to and together with easements of record.
Subject to and together with easements as shown hereon.

Parcel B
That portion of the South ½ of Section 11, Township 37 North, Range 27 West, P.M., M., Lincoln County, Montana, described as follows:
Beginning at the Southwest corner of Section 11;
Thence along the West line of the Southwest ¼ of Section 11, also being the centerline of Airport Road, North 00°02'30" West 1356.97 feet;
Thence South 89°24'08" East 3955.44 feet to the East line of the West ½ of the Southeast ¼;
Thence along said East line South 00°21'27" West 1323.43 feet to the Southeast corner of the West ½ of the Southeast ¼;
Thence along the South line of the West ½ of the Southeast ¼, North 89°23'33" West 1314.26 feet to the South ¼ corner of Section 11;
Thence along the South line of the Southwest ¼, South 89°51'59" West 2631.81 feet to the Point of Beginning, containing 121.03 acres of land all as shown hereon.
Subject to and together with easements of record.
Subject to County Road right of way as shown hereon.

Owner Certification
We hereby certify that the purpose of this division of land is to relocate a common boundary line between adjoining properties outside a platted subdivision and that no additional parcels are hereby created. Therefore, this division of land is exempt from review as a subdivision pursuant to Section 76-3-207(1)(a), MCA.
Parcels over 20 acres not subject to DEQ review pursuant to 76-4-103 MCA.



JAMES C. ROBIDEAU


SANDRA L. ROBIDEAU

STATE OF Montana)
County of Lincoln) : ss.


This instrument was signed and acknowledged before me on August 26, 2015,
by JAMES C. ROBIDEAU & SANDRA L. ROBIDEAU.


M. Kate Dierman
Printed Name: M. Kate Dierman
Notary Public for the State of Montana
Residing at Eureka, MT
My Commission Expires 10/10/2015





M. KATE OBIAN AM
 NEWMAN PRINTER for the
 State of Armenia
 Residing at Eureka, California
 My Commission Expires
 October 10, 2010


LEGEND


 FOUND SECTION CONTROLLING CORNER AS NOTED


 FOUND 1/4 SECTION CORNER AS NOTED


 FOUND CENTER 1/4 SECTION CORNER 5/8" REBAR


 FOUND 5/8" REBAR WITH PLASTIC CAP MARKED "MARQUARDT 7328LS"


 FOUND 5/8" REBAR WITH PLASTIC CAP MARKED "DKM 2989ES"


 FOUND 5/8" REBAR WITH PLASTIC CAP MARKED "SMITH 4740LS"

 FOUND 5/8" REBAR WITH PLASTIC CAP (ILLEGIBLE)

 FOUND 5/8" REBAR (NO CAP)

 SET 5/8" BY 24" REBAR WITH PLASTIC CAP MARKED "MARQUARDT 7328S"

 * FOUND AND RECORD DIMENSION PER C. OF S. NO. 819-A

 ** FOUND AND RECORD DIMENSION PER C. OF S. NO. 1069

POB POINT OF BEGINNING

Examined: August 24, 2015
Ronald A. Pearson
 Examining Land Surveyor
 Ronald A. Pearson, 9008LS

CERTIFICATE OF SURVEYOR

 DAWN MARQUARDT
 Registration No. 73285

8-24-2015
Date

I hereby certify that all real property taxes and special assessments assessed and levied on the land to be divided have been paid.
Dated the 4 day of September, 2015.
Nancy Trotter Higgins by Sheron Davis - Clark
Treasurer, Lincoln County, Montana

STATE OF MONTANA
County of Lincoln

Filed on the 4th day of September, 2015, A.D., at 10:00 o'clock A.m.

Robin A. Benson
County Clerk and Recorder

By: Heather Dennis
Deputy

Date: July 10, 2015

Instrument Record No. 259202
 CERTIFICATE OF SURVEY NO. 4380RB

Date: July 10, 2015	Revision Date: July 23, 2015
Project Name: Robideau	Project Number: 15-0117
Filename: RobideauBLA.dwg	Drawn By: SA

ROBIDEAU

