
CERTIFICATE OF SURVEY
RETRACEMENT


Book 363 Page 702

The SE 1/4 of Section 7 Twp. 26 N., R. 28 W., P.M.M. For: Tisher Date: August 2016

PURPOSE OF SURVEY

The purpose of this survey is to retrace the boundaries of an existing tract of record and no new parcels have been created; therefore, this survey is exempt from review as a subdivision being completed pursuant to 76-3-404 M.C.A.

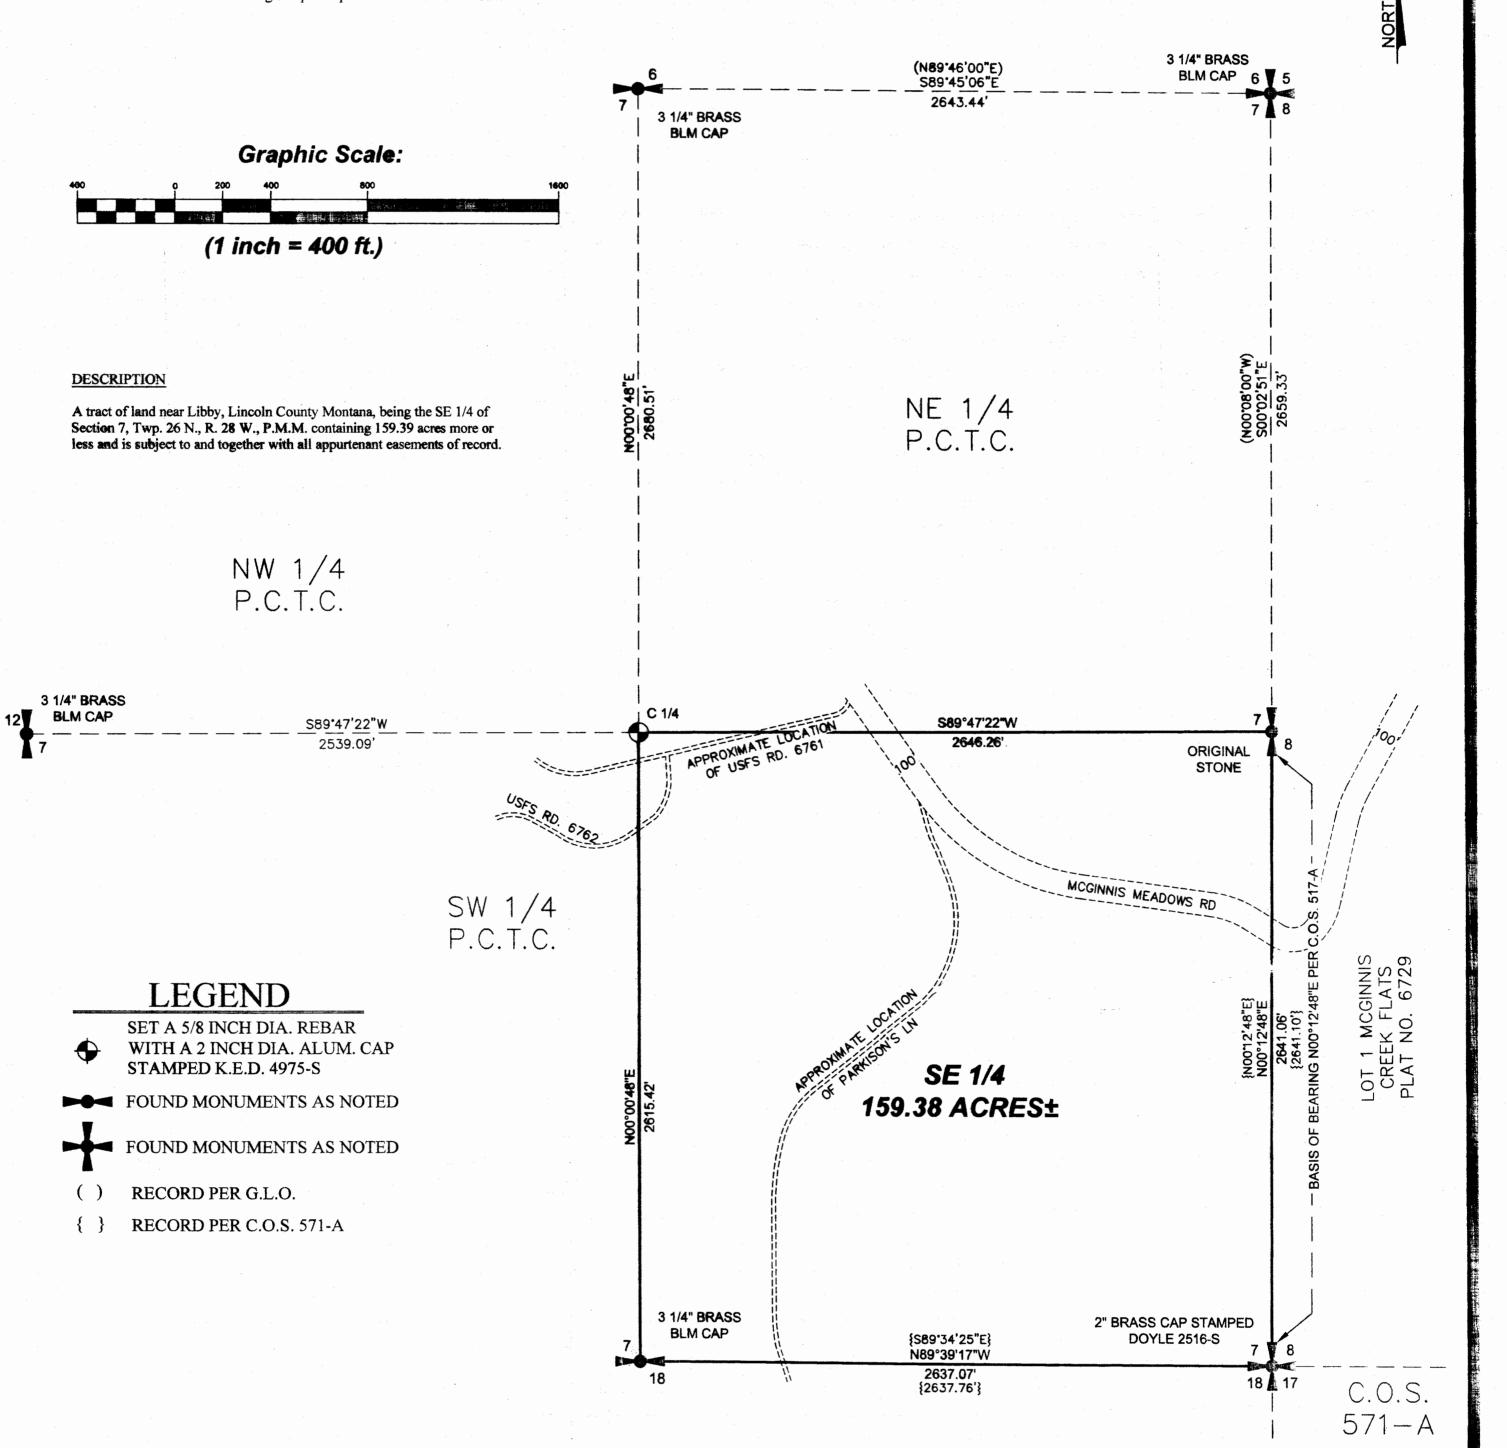

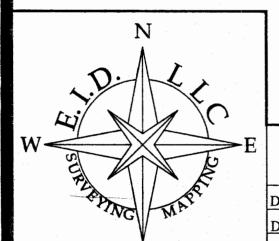

E.I.D., LLC
TROY, MT 59935

DATE: 8/30/16

DRAWN BY: CJR

Land Projects 2016

FILE: t262807t.dwg

CERTIFICATE OF SURVEYOR
STATE OF MONTANA
County of Lincoln

I, Kenneth E. Davis, a registered land surveyor do hereby certify that I have performed the survey shown on the attached plat or that such survey was performed under my supervision to my best knowledge and ability; that said survey is true and complete as shown and the monuments found and set occupy the posttrans shown between

Date his 2016 A.D.

Kennest Birs Ceristered Land Surveyor No. 4975-S

CERTIFICATION OF LINCOLN COUNTY EXAMINING LAND SURVEYOR:

Ronald A. Pearson Professional Land Surveyor No. 9008LS

STATE OF MONTANA COUNTY OF LINCOLN

Filed on this 26 day of September 2016 A.D. at 12:24 O'clock om.

O'clock om.

Robin A Bensan by Vicha County Clerk and Recorder
Doc * 265379

CERTIFICATE OF SURVEY NO. 4443