


(1 inch = 50 ft.)

LEGEND

- SET A 5/8 INCH DIA. REBAR WITH A 1 1/4 INCH DIA. PLASTIC CAP STAMPED K.E.D. 4975-S
- FOUND 5/8 INCH DIA. BARE REBAR (UNLESS NOTED OTHERWISE)
- COMPUTED POINT
- SET 5/8 BARE REBAR ON-LINE (NO CAP)
- RECORD PER YAAK SHORE ACRES PLAT NO. 48
- WC WITNESS CORNER

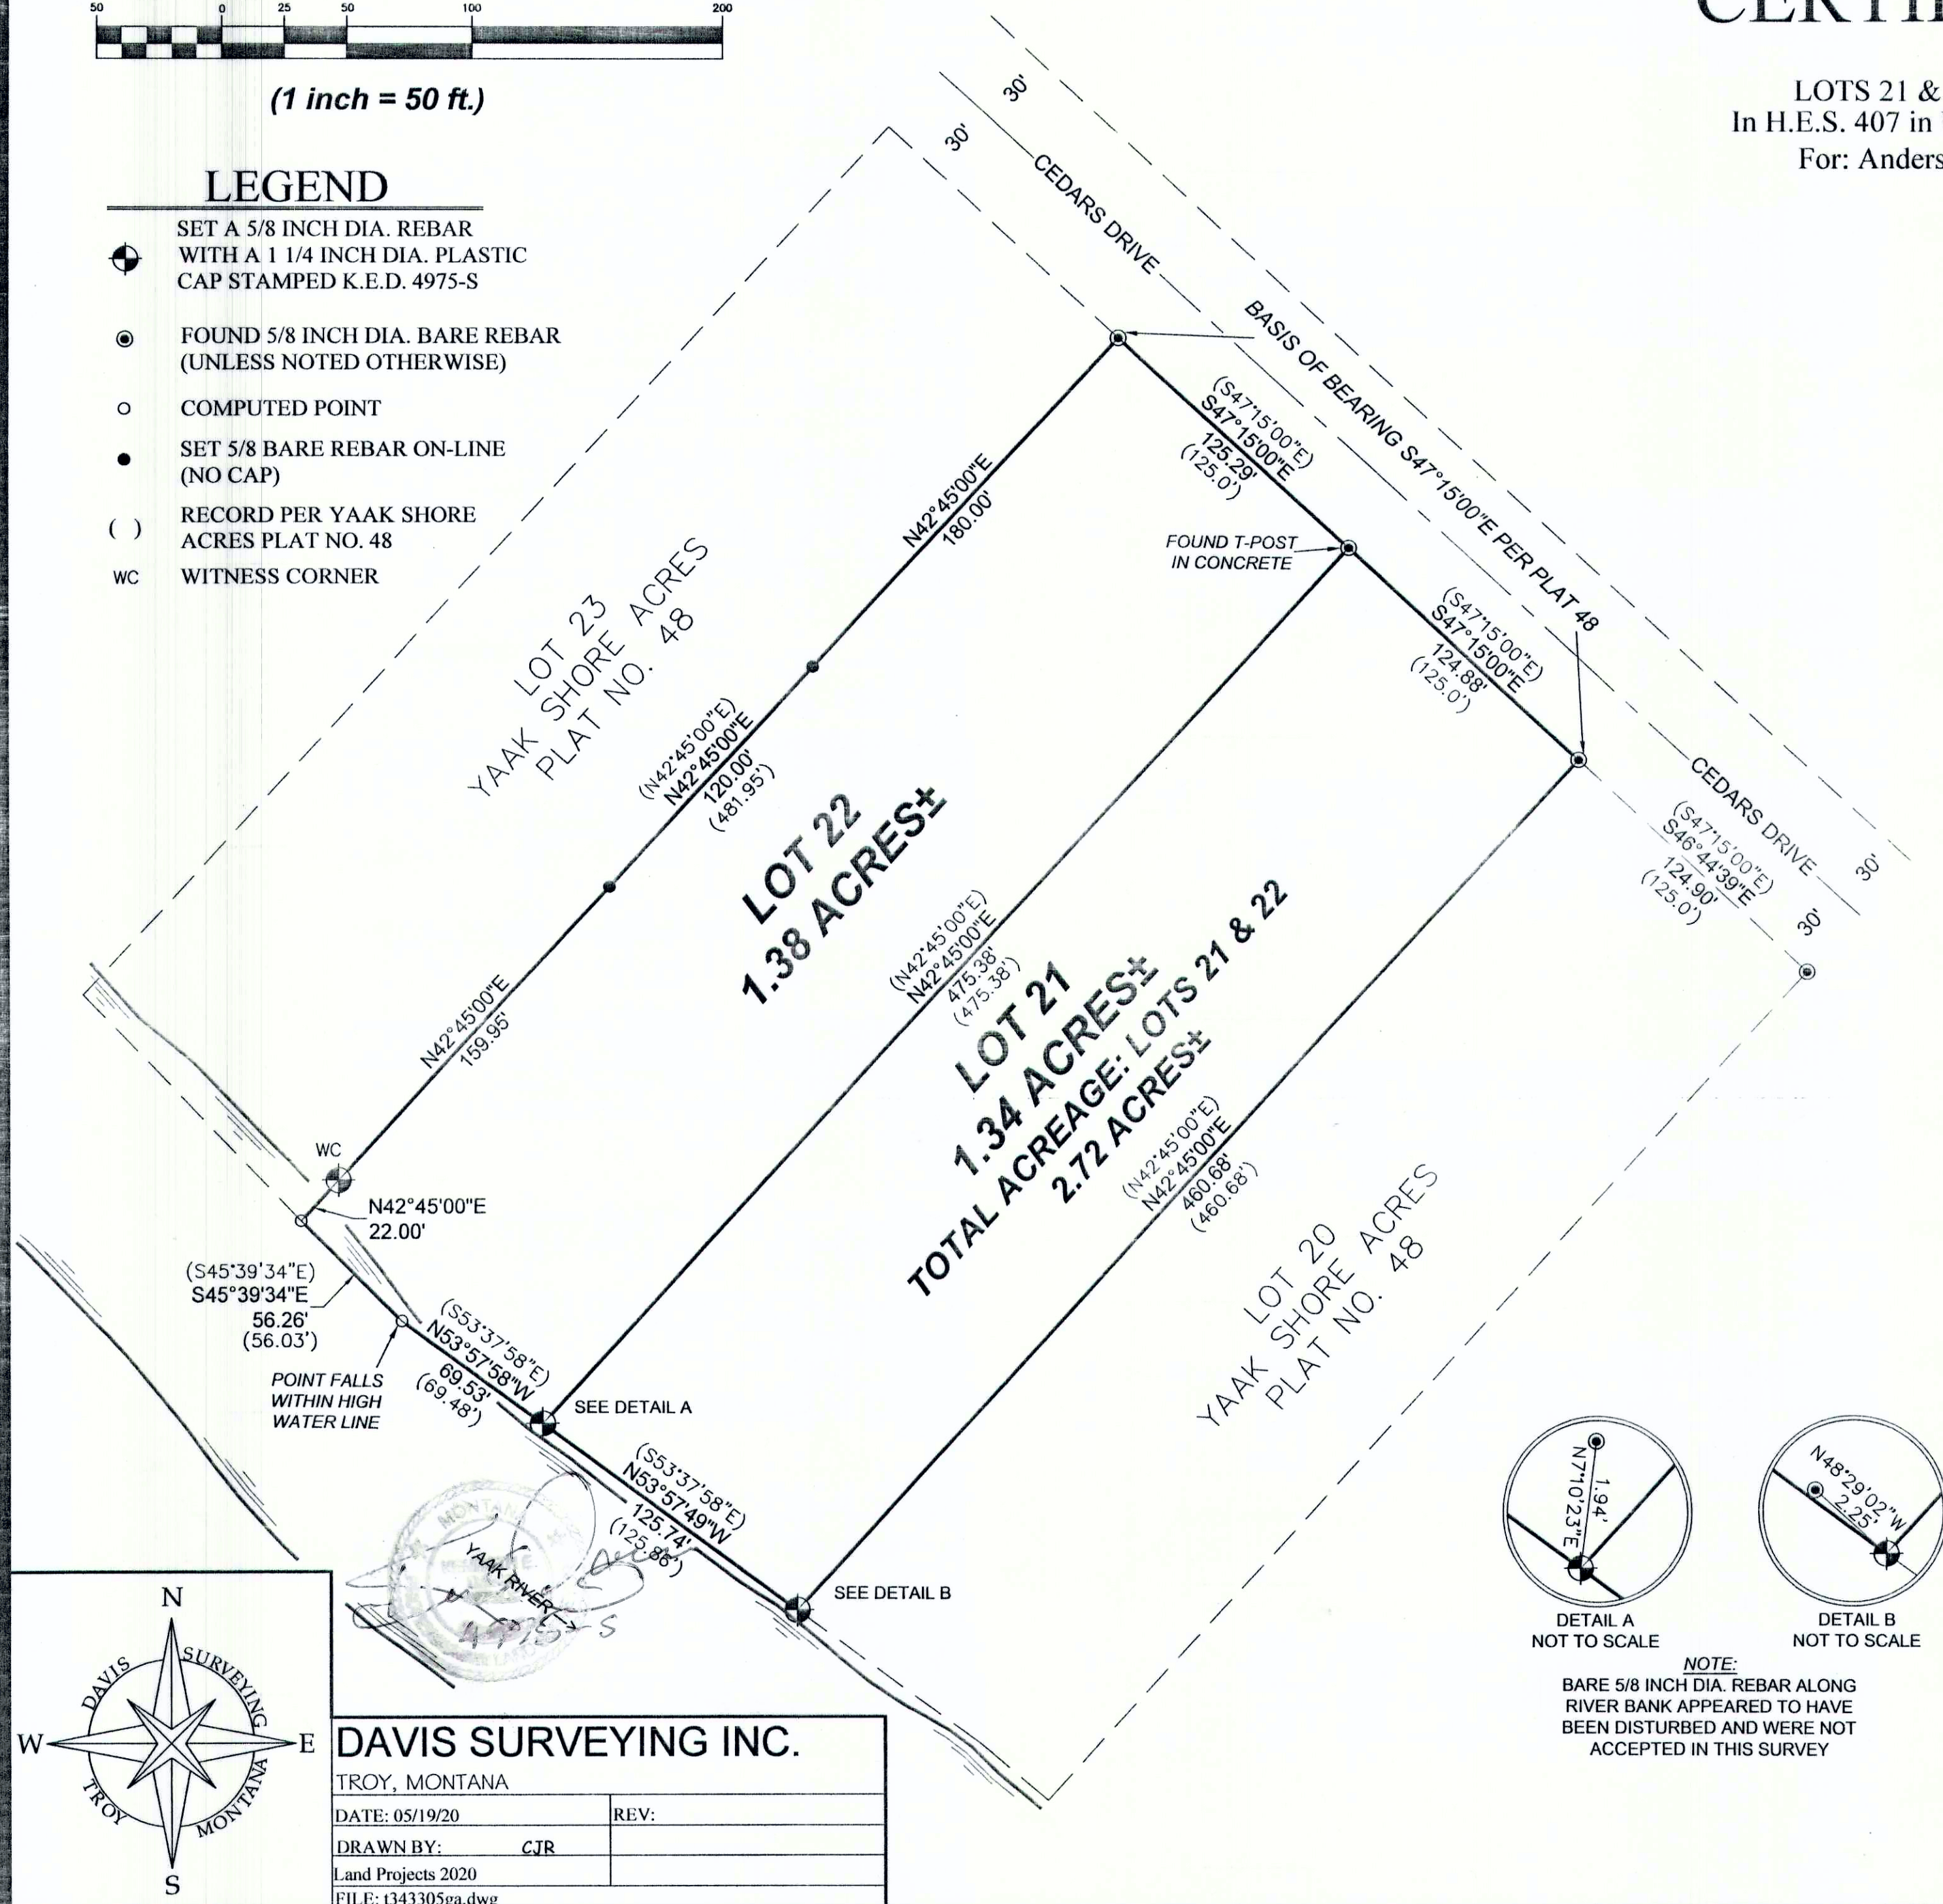

CERTIFICATE OF SURVEY RETRACEMENT

LOTS 21 & 22 OF YAAK SHORE ACRES PLAT NO. 48
In H.E.S. 407 in Unsurveyed Section 5 Twp. 34 N., R. 33 W., P.M.M.
For: Anderson
Date: May 2020

CERTIFICATE OF SURVEYOR
STATE OF MONTANA
County of Lincoln

I, Kenneth E. Davis, a registered land surveyor do hereby certify that I have performed the survey shown on the attached plat or that such survey was performed under my supervision to my best knowledge and ability; that said survey is true and complete as shown and the monuments found and set occupy the positions shown hereon.

Dated this 13th day of July, 2020 A.D.

Kenneth E. Davis Registered Land Surveyor No. 4975-S

NOTE:

The boundaries of lots 21 & 22 were established using found and accepted monuments along Cedars Drive and record angles and distances as shown on Yaak Shore Acres per Plat No. 48.

PURPOSE OF SURVEY

The purpose of this survey is to retrace the exterior boundaries of existing tracts of record and no new parcels have been created; therefore, this survey is exempt from review as a subdivision being completed pursuant to 76-3-404 M.C.A.

DESCRIPTION

Tracts of land near Yaak, Lincoln County Montana, being a portion of H.E.S. 407, lying in un-surveyed Section 5, Twp. 34 N., R. 33 W., P.M.M., composed of Lots 21 & 22 of Yaak Shore Acres per Plat No. 48 containing a total acreage of 2.72 acres more or less and is subject to and together with all appurtenant easements of record.

CERTIFICATION OF LINCOLN COUNTY EXAMINING LAND SURVEYOR:

Examined this 13th day of July, 2020 A.D.

Steven A. Boyer Professional Land Surveyor No. 9750LS

STATE OF MONTANA
COUNTY OF LINCOLN

Filed on this 13th day of July, 2020 A.D. at 8:47 O'clock A.M.

Robin Bunson by Clyde E. Rm
County Clerk and Recorder Deputy

CERTIFICATE OF SURVEY NO. 4687