

CERTIFICATE OF SURVEY: PARTIAL RETRACEMENT SURVEY

TRACT "B" OF C.O.S. 2492

Section 20 Twp. 31 N., R. 33W., P.M.M.

For: Stark


Date: May 2022

PURPOSE OF SURVEY

The purpose of this survey is to establish the right-of-way monument of an existing tract of record and no new parcels have been created; therefore, this survey is exempt from review as a subdivision being completed pursuant to 76-3-404 M.C.A.

LEGEND

- SET A 5/8 INCH DIA. REBAR WITH A 1 1/4 INCH DIA. PLASTIC CAP STAMPED K.E.D. 4975-S
- FOUND 5/8 INCH DIA. REBAR WITH A 2 INCH DIA. ALUM. CAP STAMPED MDOH 3325S
- FOUND 5/8 INCH DIA. REBAR WITH A PLASTIC CAP STAMPED SANDERSON 70400LS
- () RECORD PER PLAT NO. 7234
- | | RECORD PER C.O.S. 2492

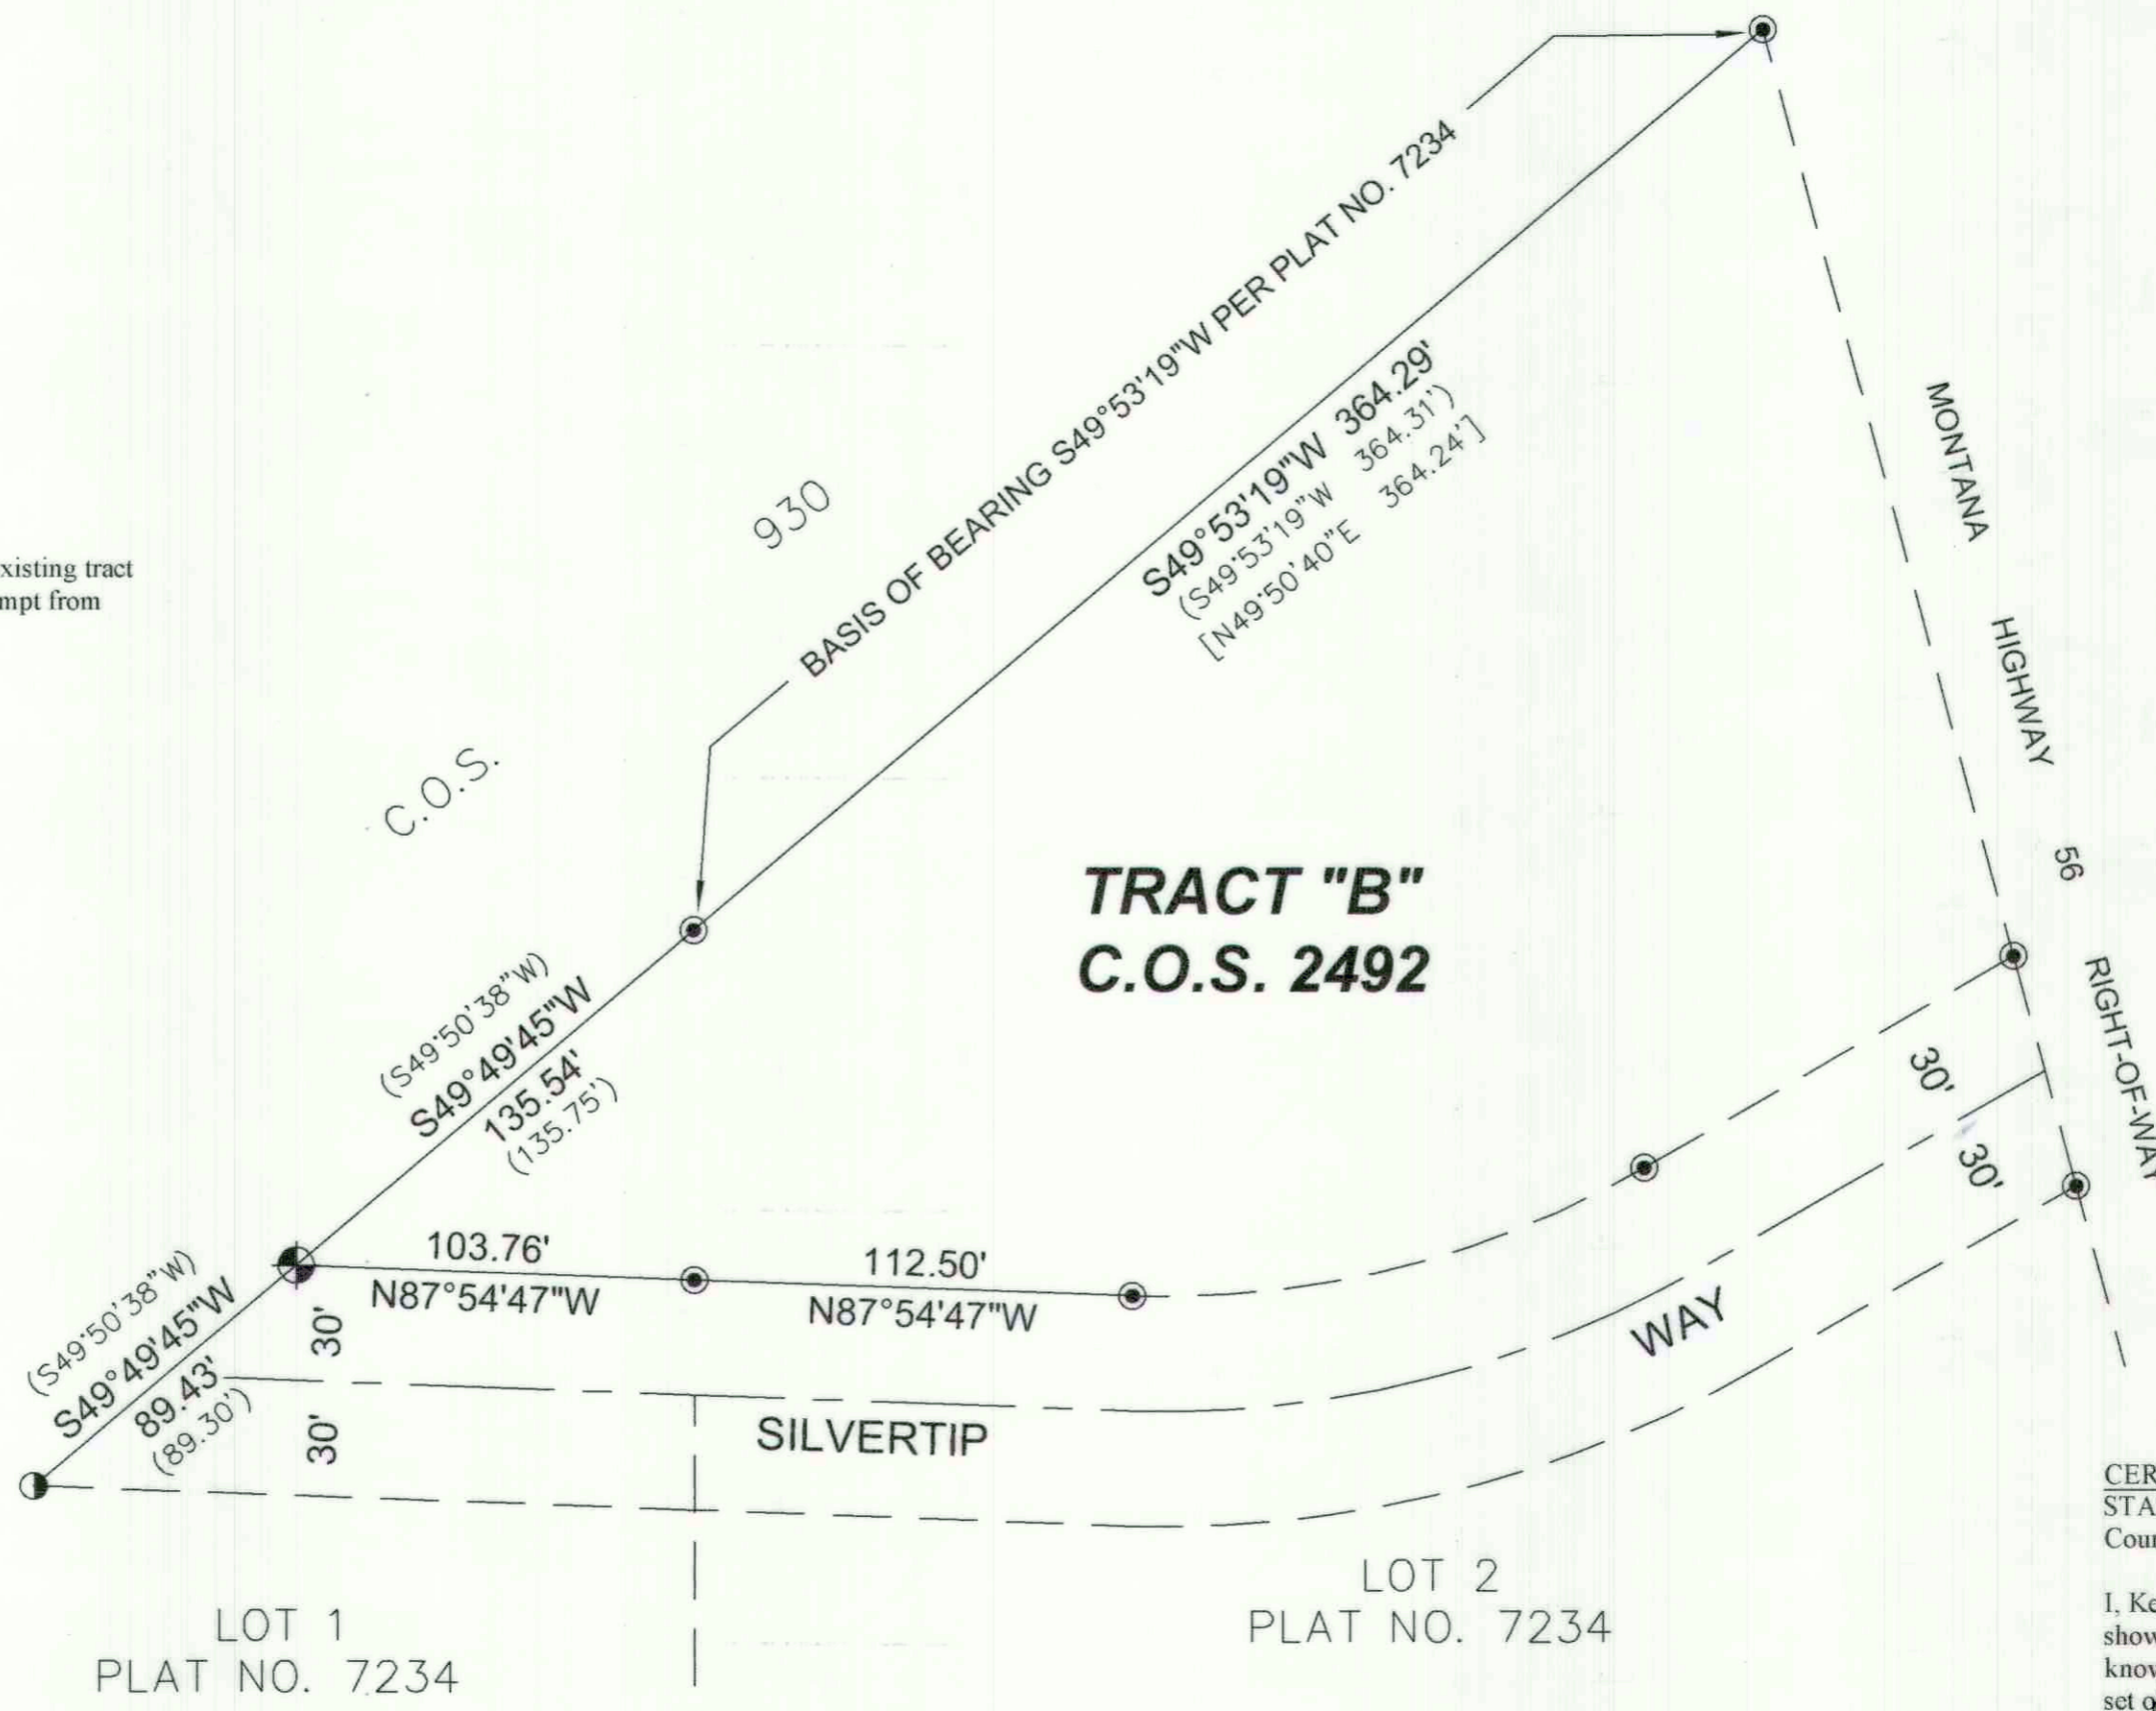

CERTIFICATE OF SURVEYOR
STATE OF MONTANA
County of Lincoln

I, Kenneth E. Davis, a registered land surveyor do hereby certify that I have performed the survey shown on the attached plat or that such survey was performed under my supervision to my best knowledge and ability; that said survey is true and complete as shown and the monuments found do set occupy the positions shown hereon.

Dated this 27th day of May, 2022 A.D.

Kenneth E. Davis Registered Land Surveyor No. 4975-S

No ELS Required - Road Rule 5/24/2022

STATE OF MONTANA
COUNTY OF LINCOLN

Filed on this 27th day of May, 2022 A.D. at 12:25 O'clock p.m.

Robin A. Benson County Clerk and Recorder by *Crews Brown* Deputy

CERTIFICATE OF SURVEY NO. 4882



DAVIS SURVEYING INC.

TROY, MONTANA

DATE: 5/19/22 REV:

DRAWN BY: SM

Land Projects 2022

FILE: t313320sm.dwg