

BASIS OF BEARINGS
GPS DERIVED
GEODETIC NORTH

MEAN MAGNETIC DECLINATION
14° EAST

300 0 300 600
scale 1" = 300' feet

DATE OF SURVEY
July, 2023

OWNERS
State of Montana
Department of Natural Resources and Conservation

SURVEY COMMISSIONED BY
State of Montana
Department of Natural Resources and Conservation

Contract Name: Canyon Creek Survey 2
Contract No.: 245001

Contracting Officer Representative: Gwen Ungerman
State Forest Officer: Alivia Shumaker

HISTORY OF SURVEYS

The history of surveys as they pertain to Township 31 North, Range 29 West, Principal Meridian, Montana, are as follows:

- A) 1899 GLO - Survey of township exteriors.
- B) 1899 GLO - Subdivision of sections.
- C) 1900 GLO - Survey of township exteriors.
- D) 1905 GLO - Survey of township exteriors.
- E) 1905 GLO - Subdivision of sections.

METHOD OF SURVEY

This survey was executed utilizing survey grade RTK GPS.
Computed corner positions were made in accordance with the 2009 BLM Manual of Surveying Instructions.

PURPOSE OF SURVEY


The purpose of this survey is to depict the retracement and section subdivision of Section 14, T. 31N., R. 29W., P.M.M. and to establish the ground position of the legal boundary between National Forest System Lands (NFSL) and Montana State Lands (DNRC).

CERTIFICATE OF SURVEYOR:

I hereby certify that the survey shown hereon represents a survey performed by me or under my direct supervision and completed on the date shown hereon.


Jeremy A. F. Garland
Registered Professional Land Surveyor
Montana Registration No. 16405 LS

8-12-23
Date

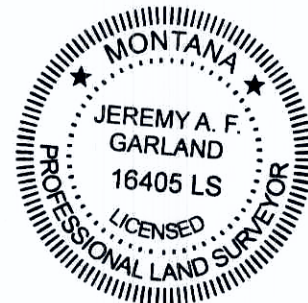


LEGEND

- = Center One-Quarter (C 1/4) Corner, set 5/8" X 24" rebar topped with a 3-1/4" aluminum cap (GLS 16405 LS)
- ◆ = One-Sixteenth (1/16) Corner, set 5/8" X 24" rebar topped with a 3-1/4" aluminum cap (GLS 16405 LS)
- = Found 5/8" rebar topped with a 1-1/4" yellow plastic cap (KED 4975 S)
- = One-Sixteenth (1/16) Corner, found 3-1/4 A.C. (10800 LS)
- (F) = Found this survey
- (R) = Record or additive record per Certificate of Survey No. 3425 (KED 4975 S)
- (R1) = Record or additive record per 1899/1905 General Land Office plats and notes
- DNRC = Department of Natural Resources and Conservation
- BLM = Bureau of Land Management
- NFSL = National Forest System Lands
- A.C. = Aluminum Cap
- B.C. = Brass Cap
- _____ = Property boundaries surveyed and marked this survey, per Region 1 Boundary Management Contract Specifications.

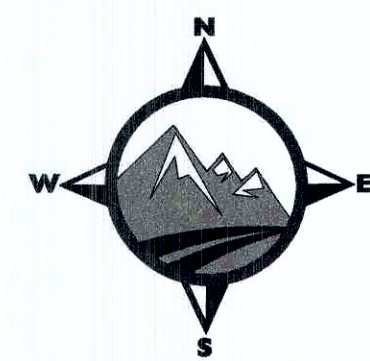

GARLAND
LAND SURVEYING, INC.
28828 SOUTHSIDE RD
ALBERTON, MT 59820
235 N 1st St W
Missoula MT, 59802
406-203-0394
www.garlandandsurveying.com

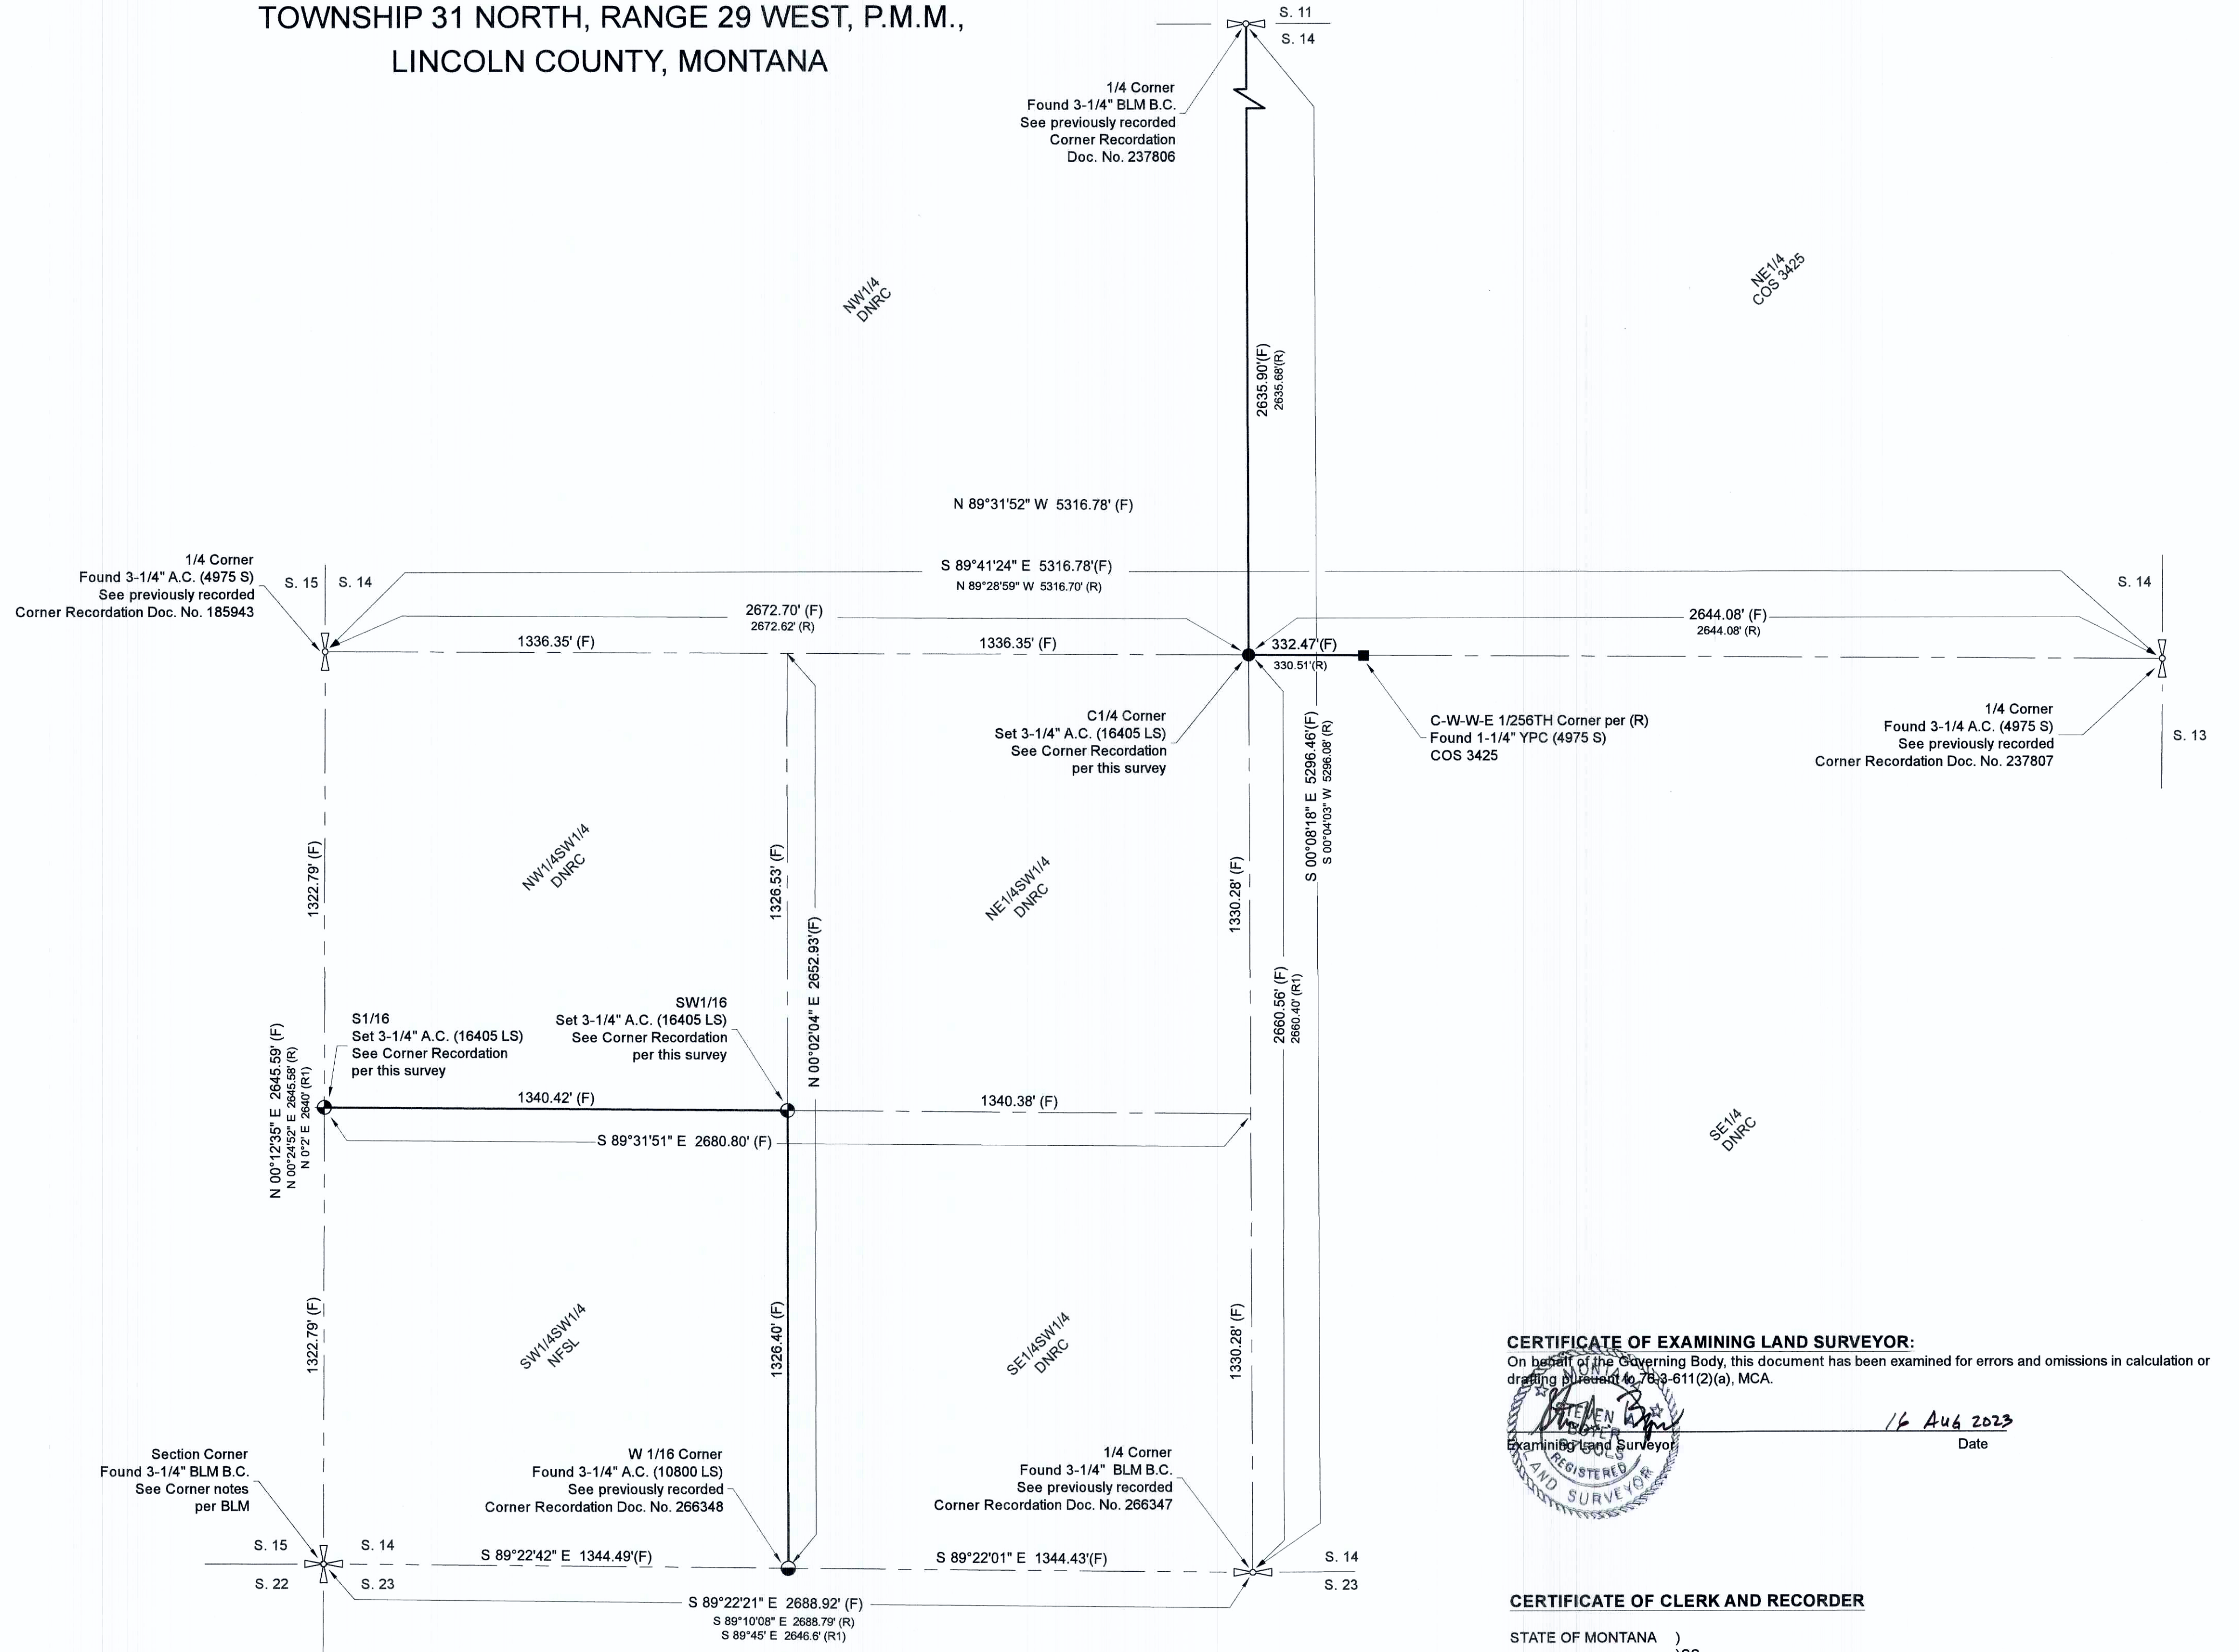

CERTIFICATE OF EXAMINING LAND SURVEYOR:

