

# CERTIFIED LAND CORNER RECORDATION

## DESCRIPTION OF CORNER EVIDENCE FOUND, AND ORIGINAL RECORD (IF KNOWN)


W 1/16 Corner Section 17 Twp. 27 N., R. 29 W. P.M.M. Not previously set.

## DESCRIPTION OF MONUMENT AND ACCESSORIES ESTABLISHED TO PERPETUATE THE ORIGINAL LOCATION OF THIS CORNER:

Date of work: 12/18/80

Set a 5/8" X 24" capped steel pin (stamped J.H.N. 4661S) from which a 36" Cottonwood bears N 57°E 12.6 feet. Scribed W 1/16 S 17 B.T. and posted.

## SKETCH, WITH COURSE AND DISTANCE TO ADJACENT CORNERS IF DETERMINED IN THIS SURVEY. (MAY SKETCH OR PASTE REPRODUCTION ON REVERSE SIDE.)

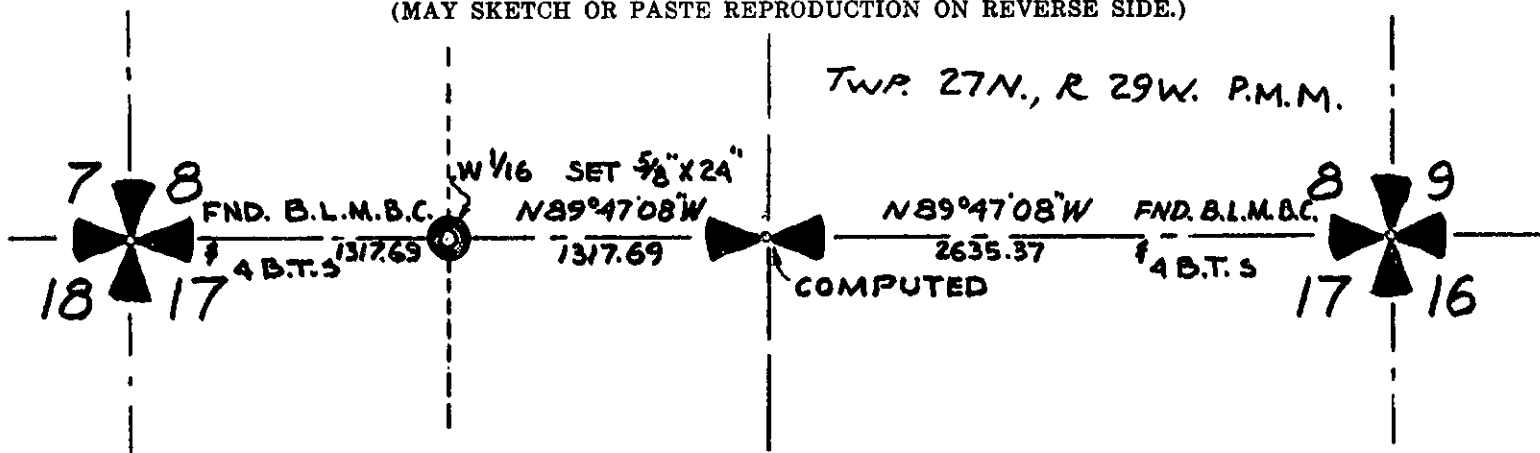

Surveyor's Seal



I, DAVID STANLEY  
certify that the information shown herein is true and correct.

David B. Stanley  
Signature of Ground Party Chief

I, JACK H. NINNEMAN  
certify that I have carefully performed or reviewed the work done on the diagrammed corner as reported on this recordation form and approve the same.

Jack H. Ninneman  
Signature of Surveyor

DIAGRAM OF CORNER:

N.

SEE SKETCH

ABOVE

= Corner recorded on the sheet

4661S  
Registration Number

Office of Clerk and Recorder, County of Lincoln

This "corner record" was filed for record on the 28th day of January, 1981, was noted on the cross-index plat and is assigned page No. 973, in book No. 1

Edward L. Hughes, Jr. Deputy Rec., Deputy  
County Official