

CERTIFIED LAND CORNER RECORDATION

SET IN SECTION 35 TWP. 31 N., R. 31 W., M.P.M.

DESCRIPTION OF CORNER EVIDENCE FOUND, AND ORIGINAL RECORD (IF KNOWN)

North  $\frac{1}{4}$  Corner and NE Corner of Sec. 35 have been perpetuated  
by B.L.M. (Standard Brass Cap. Monuments)

DESCRIPTION OF MONUMENT AND ACCESSORIES ESTABLISHED  
TO PERPETUATE THE ORIGINAL LOCATION OF THIS CORNER:

Date of work: Aug. 1973

SEE DIAGRAM ON REVERSE SIDE

SKETCH, WITH COURSE AND DISTANCE TO ADJACENT CORNERS IF DETERMINED IN THIS SURVEY.  
(MAY SKETCH OR PASTE REPRODUCTION ON REVERSE SIDE.)

SEE DIAGRAM ON REVERSE SIDE

Surveyor's Seal


I, Jack H. Ninneman  
certify that the information shown herein is true and  
correct.

*Jack H. Ninneman*  
Signature of Ground Party Chief

I, Jack W. Ninneman  
certify that I have carefully performed or reviewed the  
work done on the diagrammed corner as reported on this  
recording form and approve the same.

*Jack W. Ninneman*  
Signature of Surveyor

DIAGRAM OF CORNER:

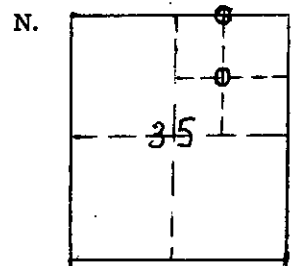

○ = Corner recorded on the sheet


Montana License #534 E.S.  
Registration Number

Office of Clerk and Recorder, County of *Lincoln*

This "corner record" was filed for record on the *22<sup>nd</sup>* day of *November* 19*73*, was noted on the cross-index plat and is  
assigned page No. *296*, in book No. *1*

*Edward L. Hughes* By: *Mae Watson*  
County Official

# RECORDATION OF MONUMENTS SET IN SECTION 35 Twp. 31 N., R. 31 W., M.P.M.

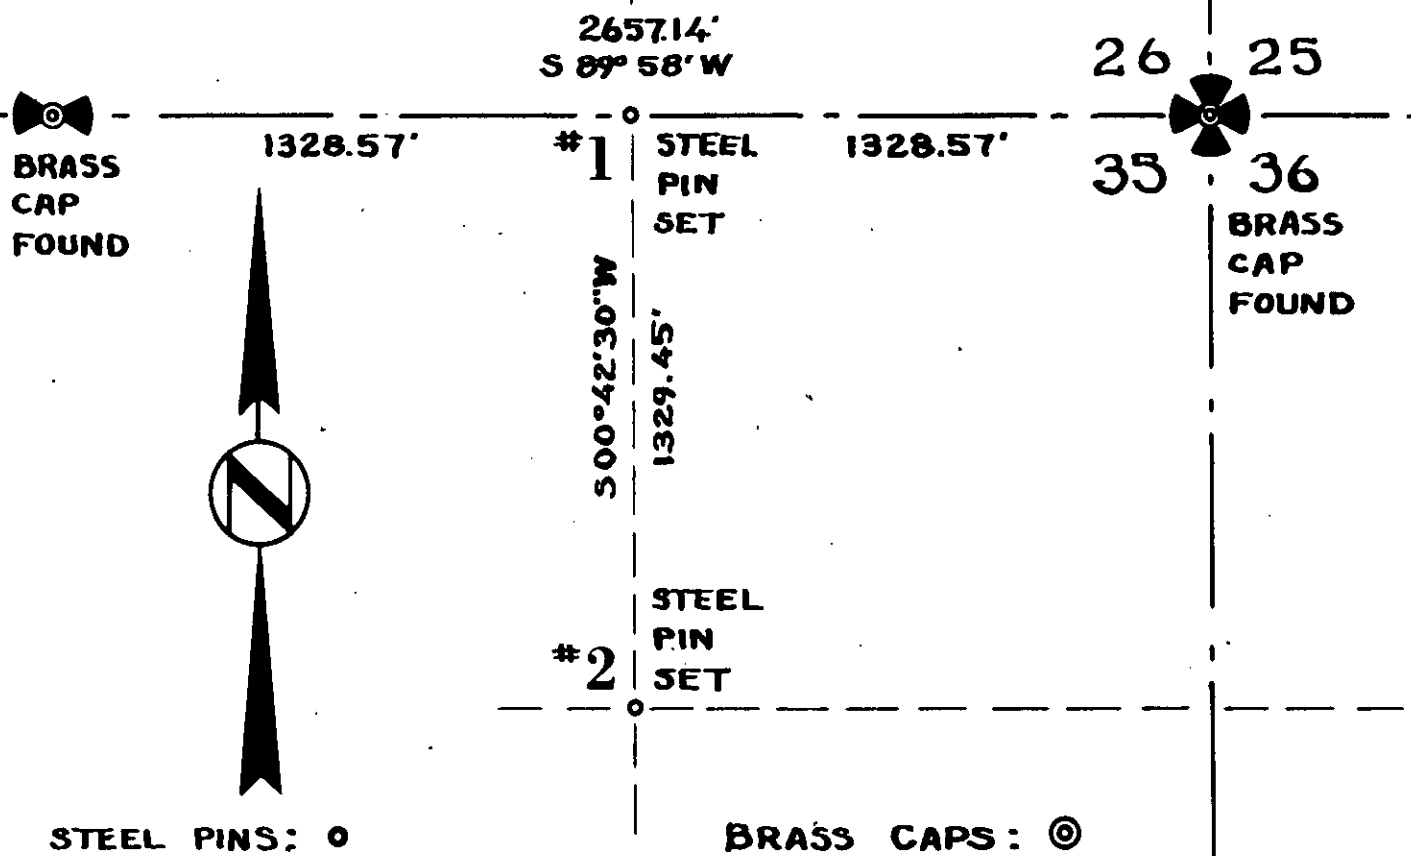

#1 Set a steel pin for N 1/16 E Between Sections 35 and 26 Both of Twp. 31 N., R. 31 W., M.P.M. from which a Location Poster bears West 20 feet.

#2 Set a steel pin for C 1/16 N.E. in Section 35 Twp. 31 N., R. 31 W., M.P.M. With a Location Poster.

Basis of line 1 to 2 is the previously established line (by others) of Collinson Tracts, a recorded subdivision of Lincoln County, Montana.