


CERTIFIED LAND CORNER RECORDATION

DESCRIPTION OF CORNER EVIDENCE FOUND, AND ORIGINAL RECORD (IF KNOWN)

No Original Record of corner establishment on file.

No Evidence of Corner found on ground.

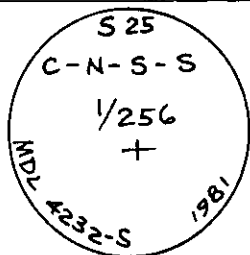


DESCRIPTION OF MONUMENT AND ACCESSORIES ESTABLISHED TO PERPETUATE THE ORIGINAL LOCATION OF THIS CORNER:

At the C-N-S-S 1/256 corner of Section 25: Date of work: June, 1981
Set an aluminum pipe, 30 ins. long, 2-1/2 ins. diam., 22 ins. in the ground, with 3-1/4 ins. diam. aluminum cap marked as illustrated, for the exact corner position. From which:

A 1 1/2" dia. Tamarack bears S.57°E., 43.3 feet dist., mkd. C-N-S-S 1/256 BT.

A 1 1/2" dia. Tamarack bears South, 33.2 feet dist., mkd. C-N-S-S 1/256 BT.

SKETCH, WITH COURSE AND DISTANCE TO ADJACENT CORNERS IF DETERMINED IN THIS SURVEY. (MAY SKETCH OR PASTE REPRODUCTION ON REVERSE SIDE.)

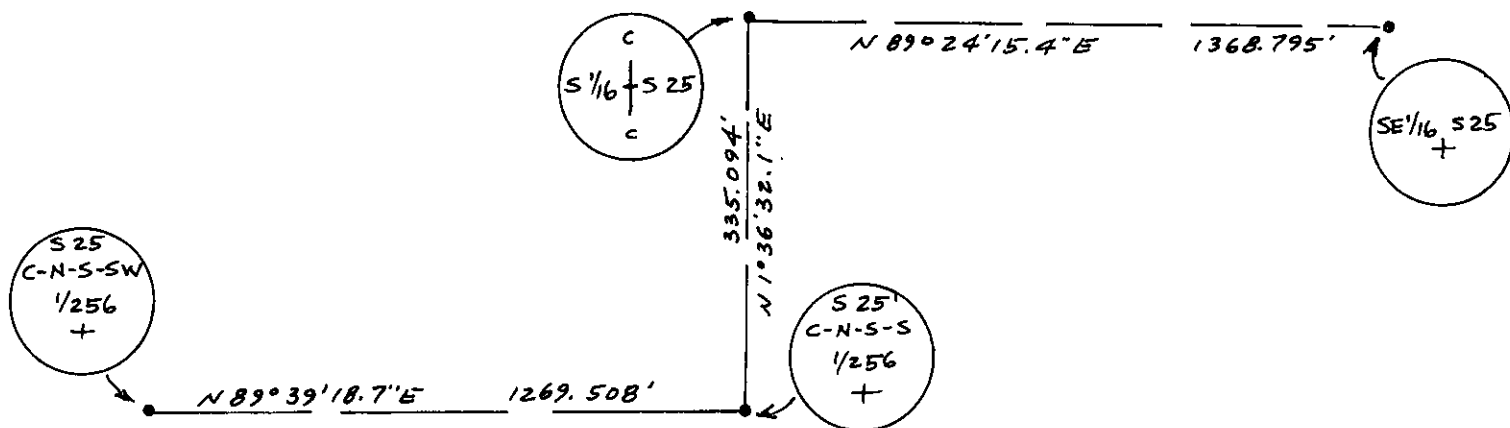

Surveyor's Seal

L. A. Dolezal

I, _____
certify that the information shown herein is true and correct.

L. A. Dolezal

Signature of Ground Party Chief

Melvin D. Lauteren

I, _____
certify that I have carefully performed or reviewed the work done on the diagrammed corner as reported on this recordation form and approve the same.

Melvin D. Lauteren


Signature of Surveyor

4232-S

Registration Number

DIAGRAM OF CORNER:
Section 25, T32N,
R29W, PMM

N.

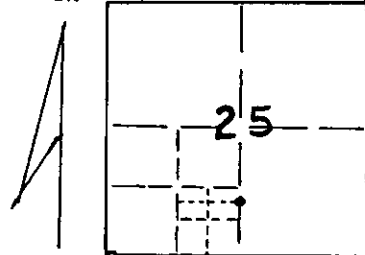

• = Corner recorded on the sheet
C-N-S-S 1/256 corner,
Section 25, T32N,
R29W, P.M.M.

Office of Clerk and Recorder, County of Lincoln

This "corner record" was filed for record on the 29th day of June, 1981, was noted on the cross-index plat and is

assigned page No. 1051, in book No. 1

Cleaner L. Vaughn, Jr.
County Official