

# CERTIFIED LAND CORNER RECORDATION

## DESCRIPTION OF CORNER EVIDENCE FOUND, AND ORIGINAL RECORD (IF KNOWN)

**FOUND:** A stone 18 x 8 x 5, 6" out of ground with 4 hash marks on South and 2 on East.


**RECORD:** Set a limestone 18 x 9 x 5 ins., 12 ins. in the ground.....marked with 4 notches on S., and 2 notches on E. edge..

**FOUND:** 18" Douglas Fir scribed bearing tree at N26°W, 52.1'.  
 12" Douglas Fir scribed bearing tree at N68°E, 11'.  
 36" Ponderosa Pine scribed bearing tree at S56°E, 56.5'.  
 20" Douglas Fir scribed bearing tree at S8°W, 44' (OVER)

## DESCRIPTION OF MONUMENT AND ACCESSORIES ESTABLISHED TO PERPETUATE THE ORIGINAL LOCATION OF THIS CORNER:

DATE OF WORK: DEC 3, 1975  
 CORNER LOCATED USING RECORD DISTANCES FROM BEARING TREES.  
 We set a 1 1/2" x 30" gal. pipe with brass cap 24" in ground and buried original stone on West side. Brass cap is stamped as per sketch. We built a cairn of rocks around pipe.  
 We make new reference monuments as per sketch and tag and paint same.  
 Measurements are to center of tree.

## SKETCH, WITH COURSE AND DISTANCE TO ADJACENT CORNERS IF DETERMINED IN THIS SURVEY. (MAY SKETCH OR PASTE REPRODUCTION, ON REVERSE SIDE.)

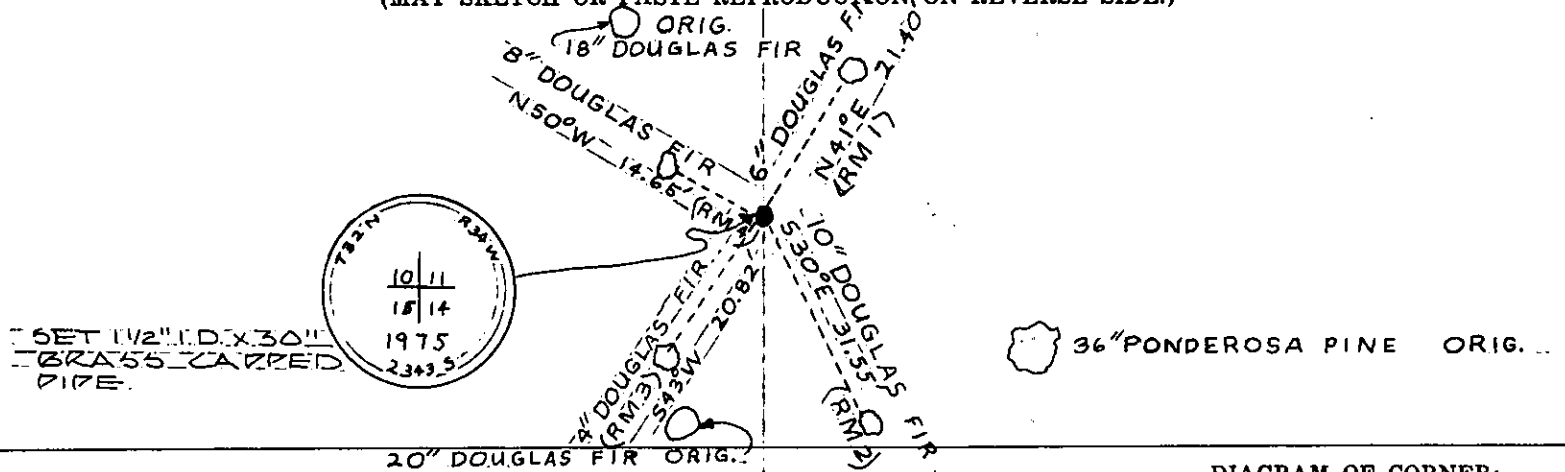

Surveyor's Seal


I, \_\_\_\_\_  
 certify that the information shown herein is true and correct.

*[Signature]*  
 Signature of Ground Party Chief

I, J.T. SHAW  
 certify that I have carefully performed or reviewed the work done on the diagrammed corner as reported on this recordation form and approve the same.

Signature of Surveyor

## DIAGRAM OF CORNER:

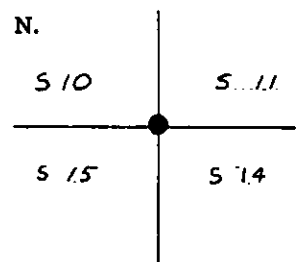

● = Corner recorded on the sheet  
 T 32 N R 34 W, P.M., M

2343.5  
 Registration Number

Office of Clerk and Recorder, County of Lincoln 2:55 p.m.

This "corner record" was filed for record on the 4th day of March 1976, was noted on the cross-index plat and is assigned page No. 451, in book No. 1

Eleanor Z. Vaughn, by Cherry Davis  
 County Official Deputy

RECORD: (From which) a Fir, 6 ins., bears N 67° 30' E, 16 lks, dist. marked T32N, R34W, S. 11 B.T.

A Pine, 36 ins., bears S 58° E, 86 lks. dist. marked T32N, R34W, S. 14 B.T.

A Fir, 18 ins., bears S 6° 30' W, 66 lks, dist. marked T32N, R34W, S. 15 B.T.

A Fir, 16 ins., bears N 26° W, 79 lks. dist. marked T32N, R34W., S. 10 B.T.