

CERTIFIED LAND CORNER RECORDATION

1/4 Corner Between Sec. 21/22 Twp. 34N., R. 25 W M.P.M.

1894 DESCRIPTION OF CORNER EVIDENCE FOUND, AND ORIGINAL RECORD (IF KNOWN)


- 40.00 Set a post 3 ft. long, 3 ins. square, 24 ins. in the ground for 1-4 Sec. Cor.; marked 1-4 S. on W face; from which a fir 10 ins. diam. bears S.36°30'W 22 lks. dist. marked 1-4 S.B.T. A tamarack 14 ins. diam. bears N.22°E 18 lks dist. marked 1-4 S.B.T.
- 40.71 A tamarack 20 ins. diam. on line, marked with 2 notches on N & S. sides. Found: Southwest B.T. reported 10" fir-blown down, blaze had been chopped out years ago, still legible-tagged with BLM bearing tree tag dated '63 - name indecipherable northeast BT reported 14" tamarack - now 24" - standing and growing - blaze partially chopped out but legible. Tagged - BLM sign, original corner post in place - legible.
- Note: BT sign on NE witness tree dated 1-63 By WC JE is improperly marked indicating that the corner is N 22°E from the sign whereas the sign is N22°E 18 lks from the corner.

DESCRIPTION OF MONUMENT AND ACCESSORIES ESTABLISHED TO PERPETUATE THE ORIGINAL LOCATION OF THIS CORNER:

Date of work: 10/31/65

Set a U.S.F.S. std. Brass tablet marked 21 1/2 1965
From which a 9" larch bears S 30°W 35.4 feet marked 1/4 S 21 BT
Tagged with BLM B.T. sign by JWN 10/65
and a 16" fir bears N 69°E 43.2 feet Marked 1/4 S 22 BT
tagged with Blm BT sign by JWN 10/65
~~14" fir~~

SKETCH, WITH COURSE AND DISTANCE TO ADJACENT CORNERS IF DETERMINED IN THIS SURVEY.
(MAY SKETCH OR PASTE REPRODUCTION ON REVERSE SIDE.)

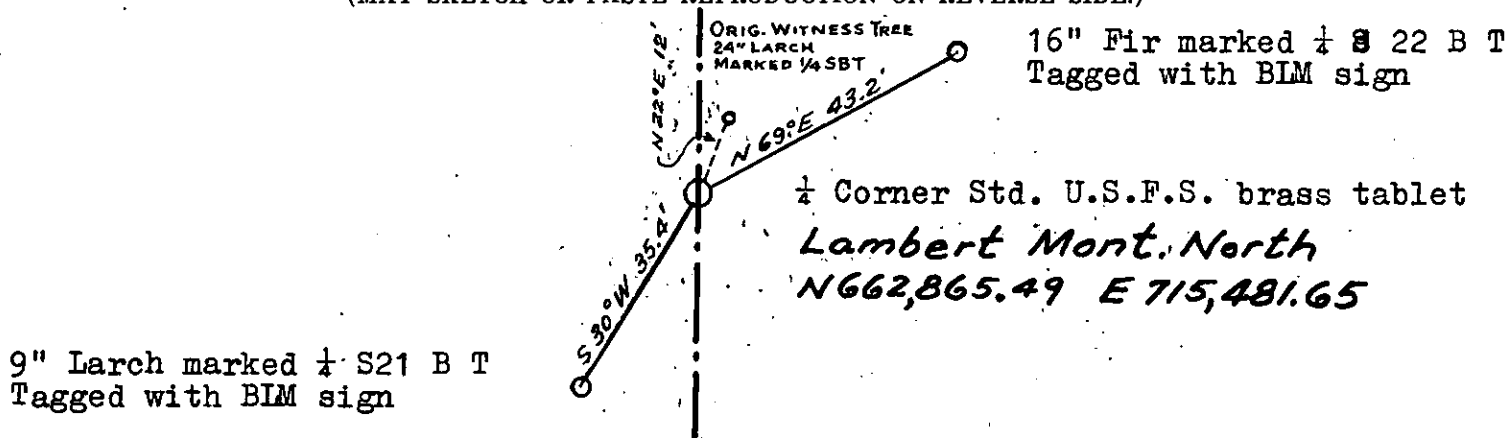

Surveyor's Seal


I, J. W. Ninneman
certify that the information shown herein is true and correct.

J. W. Ninneman
Signature of Ground Party Chief

I, J. W. Ninneman
certify that I have carefully performed or reviewed the work done on the diagrammed corner as reported on this recordation form and approve the same.

J. W. Ninneman
Signature of Surveyor

DIAGRAM OF CORNER:

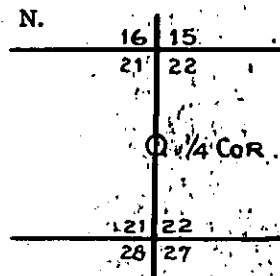

○ = Corner recorded on the sheet

Montana 534 E.S.
Registration Number

Office of Clerk and Recorder, County of Lincoln

This "corner record" was filed for record on the 4th day of April 1966, was noted on the cross-index plat and is assigned page No. 44, in book No. 1

ELEANOR L. VAUGHN, by *Verda Hayden*
County Official



STATE OF MONTANA
COUNTY OF LINCOLN

Filed this

4th

day of
A. D. 1926

at 10:50 A. M.

of E. L. H. & Co. County Clerk

By M. A. H. Deputy