

# CERTIFIED LAND CORNER RECORDATION

1/4 Corner for Sections 1 and 12 of Twp. 34 N., R. 29 W., M.P.M.

Original DESCRIPTION OF CORNER EVIDENCE FOUND, AND ORIGINAL RECORD (IF KNOWN)  
 1912 GLO Notes Vol. 6501 Page 12 T 34N R 29W Lincoln C., Montana  
 Corner Desc. Slatestone 20"x12"x5", 15" in Grd. Mkd. 1/4 on N. Face  
 6" pine bears N 74°E, 19 lks. Mkd 1/4 SIBT  
 6" Fir bears S 53°E, 46 lks. Mkd. 1/4 S 12 BT

Sept 20, 1966 Found original stone-firmly set-9" above ground  
 (A beautiful corner) NE BT is now a 12" Lodge Pole Pine  
 Marked as reported, partly overgrown SE BT is a windfall-  
 Marking overgrown. Corner is in very small natural clearing in dense lodge  
 pole and Fir reproduction, on an extensive bench that dips slightly to East  
 for several hundred feet before resuming ascent. Approx. 100' W of corner is  
 top of cliffs + High bearing N & S-this is TOP of series of cliffs and slide  
 rock-broken by two or three benches-which slopes steeply to River bench #2000'  
 below.

## DESCRIPTION OF MONUMENT AND ACCESSORIES ESTABLISHED TO PERPETUATE THE ORIGINAL LOCATION OF THIS CORNER:

Date of work: 20/9/1966

We set a Std Brass Cap Monument at the point and planted the  
 original stone alongside-cap is marked 1/4 S1  
 S12 (We cleared a line W to Brow)  
 1966

We tagged the original NE BT with Std. BT sign and we blazed and scribed  
 a 6" Lodgepole which bears S6°W marked 1/4 S12 BT.

SKETCH, WITH COURSE AND DISTANCE TO ADJACENT CORNERS IF DETERMINED IN THIS SURVEY.  
 (MAY SKETCH OR PASTE REPRODUCTION ON REVERSE SIDE.)

~ See other side ~

Surveyor's Seal

I, Jack Ninneman  
 certify that the information shown herein is true and  
 correct.

*Jack Ninneman*  
 Signature of Ground Party Chief

Jack Ninneman


I, Jack Ninneman  
 certify that I have carefully performed or reviewed the  
 work done on the diagrammed corner as reported on this  
 recordation form and approve the same.

*Jack Ninneman*  
 Signature of Surveyor

Mont. 534 ES  
 Registration Number

## DIAGRAM OF CORNER:

N.

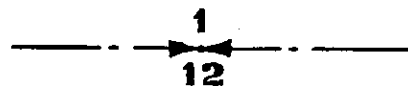

== Corner recorded on the sheet

Office of Clerk and Recorder, County of Lincoln

This "corner record" was filed for record on the 5th day of January 19.67, was noted on the cross-index plat and is


assigned page No. 62, in book No. 1

ELEANOR L. VAUGHN, By: *Virginia H. H. H.*  
 County Official Deputy

We replaced the original stone with a standard brass capped monument Marked thus:

$\frac{1}{4}$  S. 1  
S. 12  
1966

and placed the original stone alongside

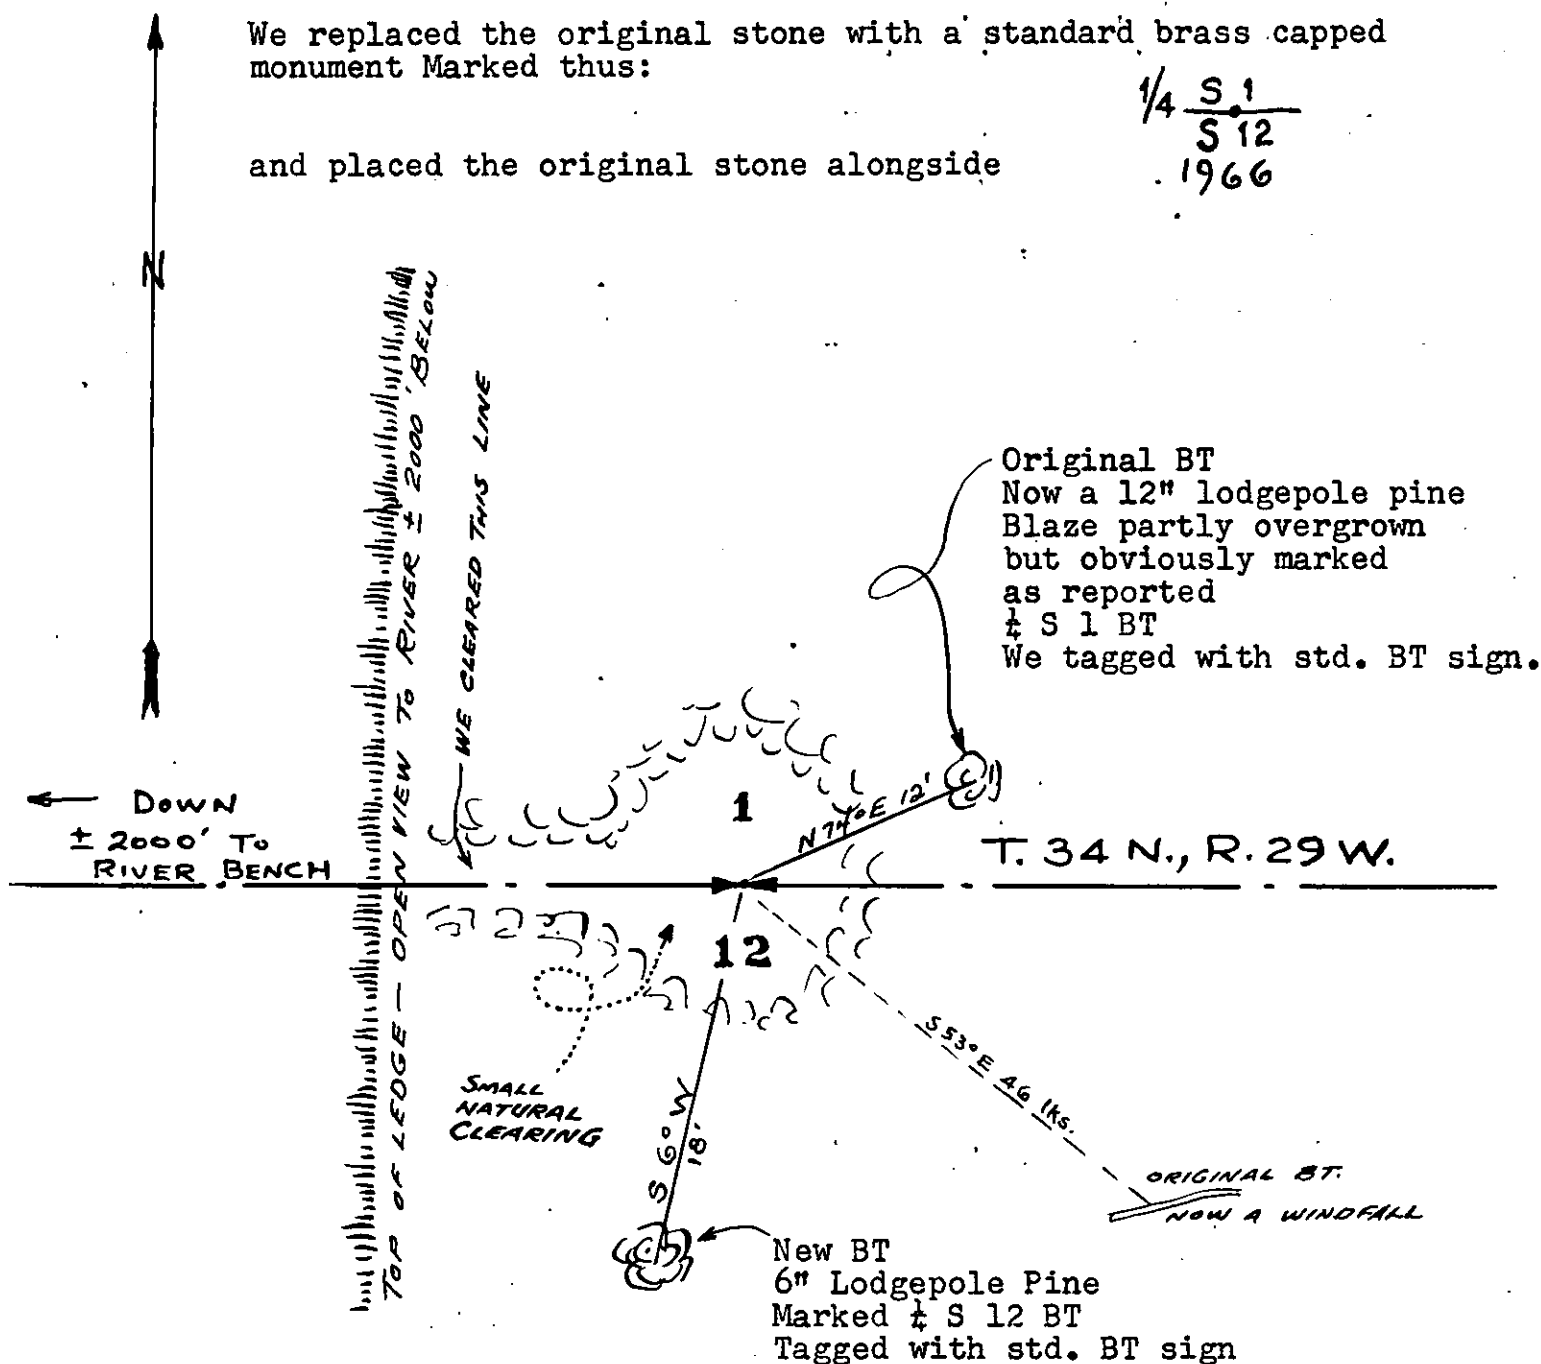

Corner is in a small natural clearing in dense lodgepole and fir reproduction on an extensive bench that dips slightly to the east for several hundred feet before resuming ascent. Approximately 100 west of the corner is top of a series of cliffs and slide rock broken by two or three brief benches, sloping steeply to river bench some 2000 feet below

STATE OF MONTANA  
COUNTY OF LINCOLN  
Filed this 5th day of January A.D. 1967  
at 2:15 P.M.  
by *Edward J. Laughlin* County Clerk  
By *Wm. H. Hester* Deputy

