


See instructions

Please check (*) one: Subdivision ☒, Certificate of Survey _____, Other _____,
Name MARINER'S HAVEN SUBDIVISION PHASE III,
and/or Number _____; Book _____, Page _____; Doc. No. _____,
Block/Lot/Parcel No(s). LOT 35, Corner(s) _____.

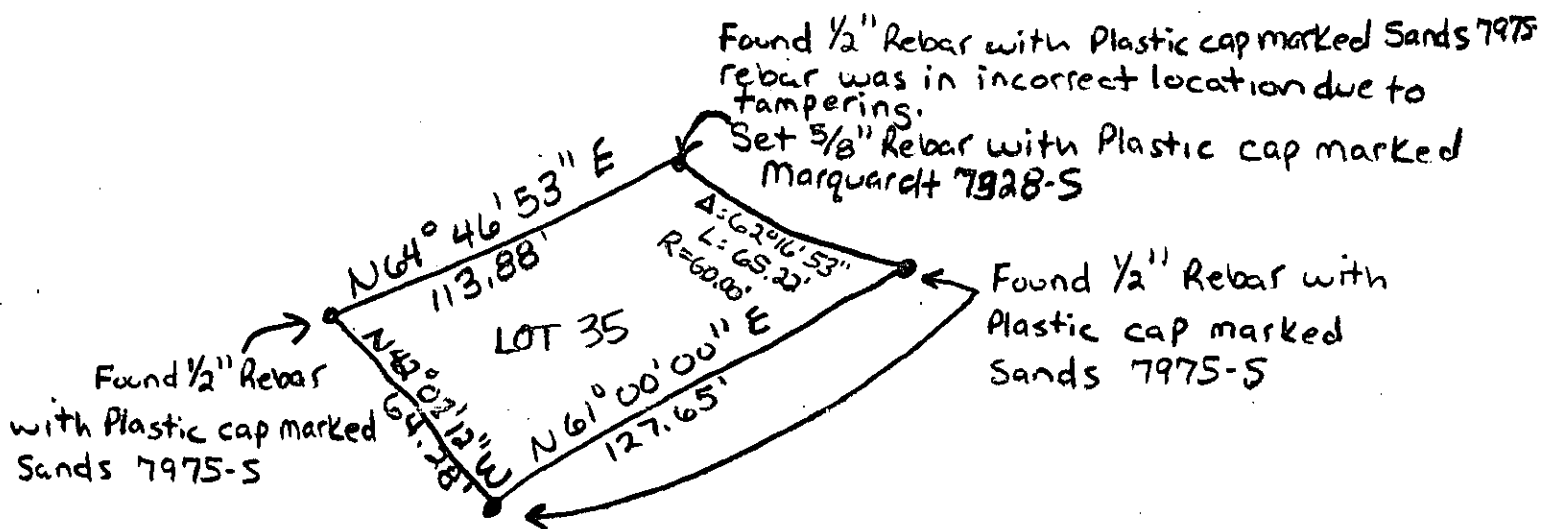

● Location in Sec. _____.

<p>Office of Clerk and Recorder, County of _____.</p> <p>This "Comer Record" (Survey of Record) was filed for record on _____, was noted on the Cross Index Plat or listed in the Survey of Record Index and is assigned:</p> <p>199769 BOOK: CCR CC&R'S PAGE: 10987 Pages: 1</p> <p>STATE OF MONTANA LINCOLN COUNTY</p> <p>RECORDED: 12/18/2006 1:30 KOI: CC&R'S</p> <p>CORAL M. CUMMINGS CLERK AND RECORDER</p> <p>FEE: \$0.00 BY: <u><i>Leanne Harris</i></u></p> <p>TO: FILED , <u><i>Deputy</i></u></p> <p>_____ County Official</p>	<p>Certifications</p> <p>I, <u>BRIAN PARNELL</u> certify that the work represented herein was faithfully performed.</p> <p><u><i>Brian Parnell</i></u> Signature of Ground Entry Chief</p> <p><u><i>[Signature]</i></u> Signature of Surveyor & Seal</p> <p>Date: <u>12-14-06</u></p> <p>Employer: <u>Marquardt & Marquardt Surv. Inc.</u></p>
---	--