


CORNER RECORD (Survey of Record Index)

See instructions

T 36 R 28 P.M.M. SEC 11 COUNTY Lincoln, MONTANA

Please check (*) one: Subdivision ☒ Certificate of Survey _____ Other _____
Name MARINER'S HAVEN SUBDIVISION PHASE II
and/or Number _____; Book _____, Page _____; Doc. No. _____
Block/Lot/Parcel No(s). Lots 5 & 6, Corner(s) _____

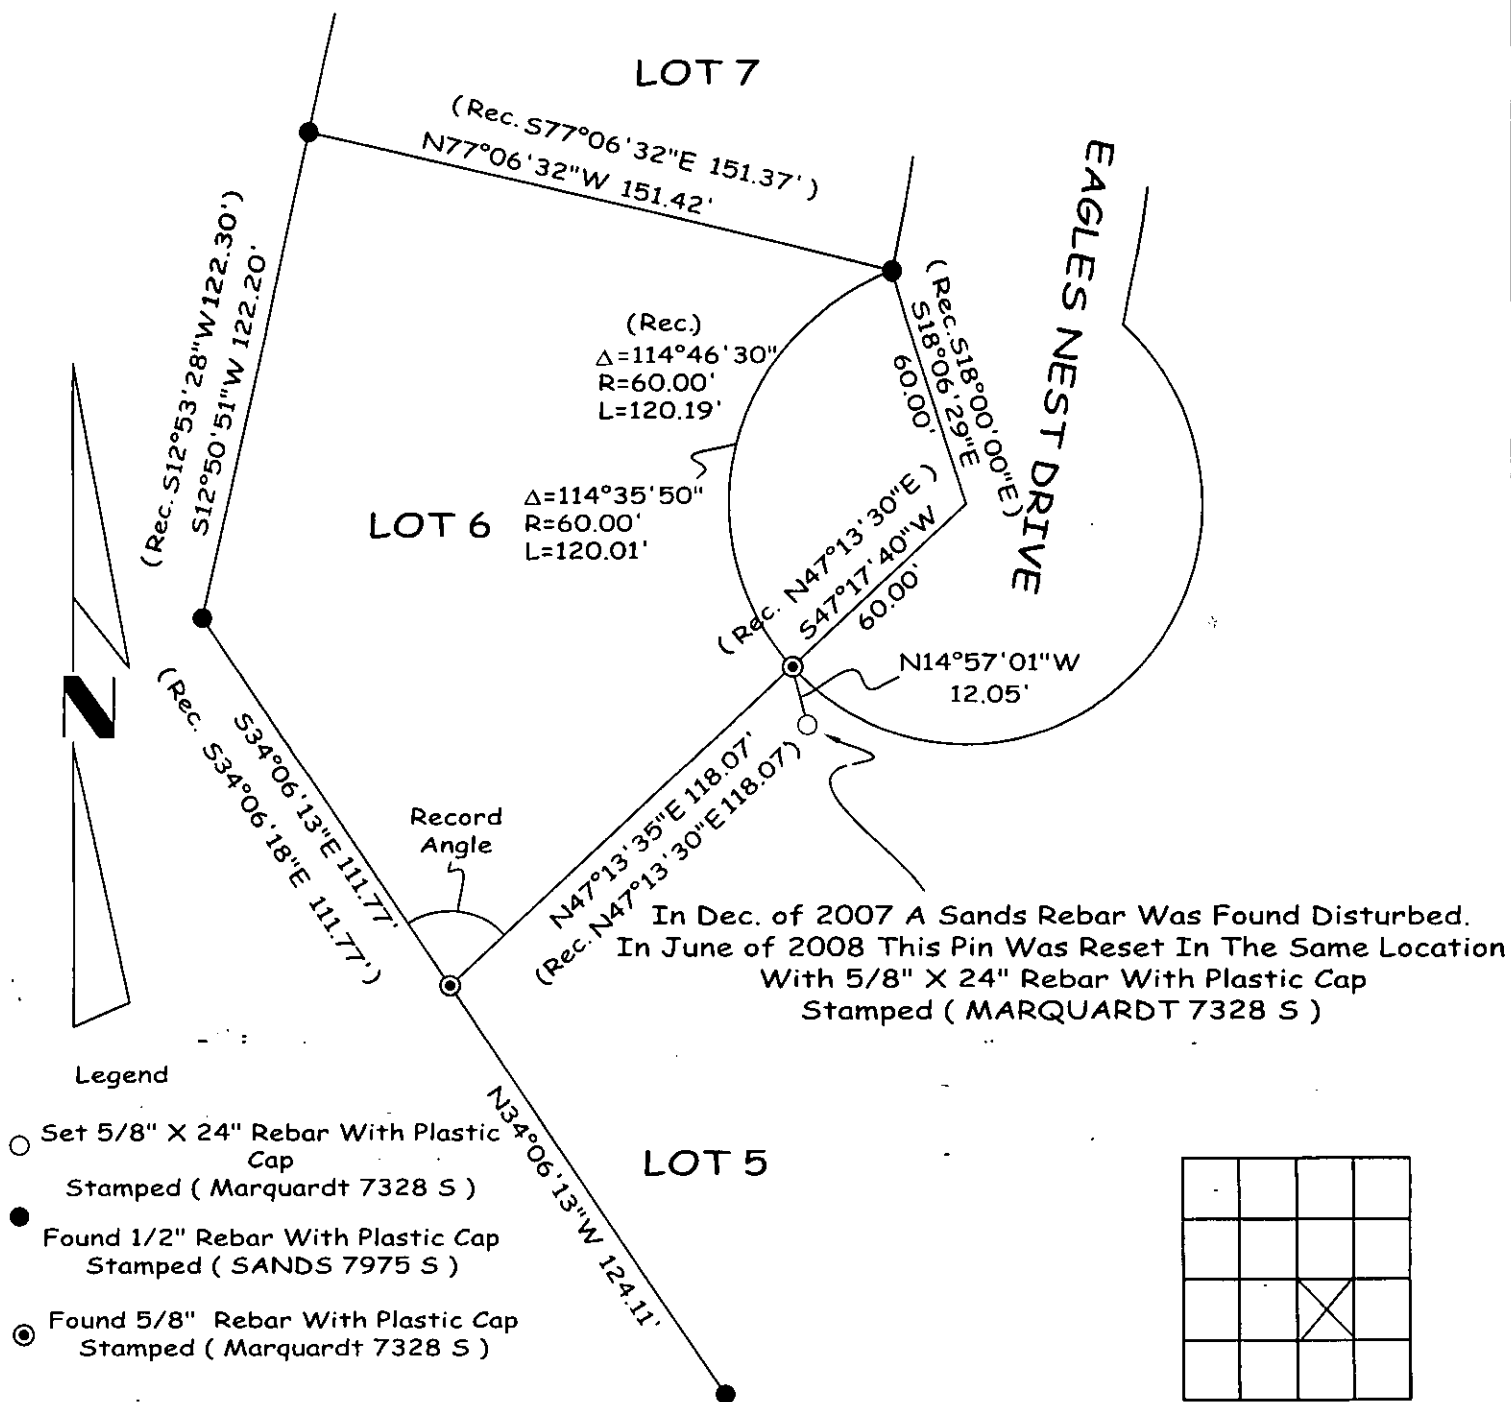

SKETCH: show enough information to clearly identify the corner (use back if needed).

● Location in Sec. _____

Office of Clerk and Recorder, County of _____
This "Corner Record" (Survey of Record Index) is a part of the _____
213073 BOOK: CCR CC&R'S PAGE: 11250 Pages: 1
STATE OF MONTANA LINCOLN COUNTY
RECORDED: 07/24/2008 10:12 KOI: CC&R'S
TAMMY D. LAUER CLERK AND RECORDER
FEE: \$0.00 BY: Deputy
TO: MARQUARDT SURVEYING, INC. 201 3RD AVENUE WEST, KALISPELL,
and/or Doc. No. _____
County Official _____

Certifications

I, Brian Parnell certify that the work represented herein was faithfully performed.

Brian Parnell
Signature of Ground Party Chief

Dawn Marquardt
Signature of Surveyor

Date: 7.23.08 Lic. No. 7328 LS
Employer: Marquardt & Marquardt Surveying, Inc.

MONTANA
DAWN MARQUARDT
7328 LS
REGISTERED
LAND SURVEYOR