

CERTIFICATE OF SURVEY:

LOTS 1-4 LASALA SUBDIVISION PER PLAT NO. 6025

RETRACEMENT

In the N 1/2 SE 1/4 of Section 27, Twp. 32 N., R. 34 W., P.M.M.

For: John & Mary Righter

Date: April 2025


DESCRIPTION

Tracts of land near Troy, Lincoln County, Montana, lying in the N 1/2 SE 1/4 of Section 27, Twp. 32 N., R. 34 W., P.M.M., being Lots 1-4 of the Lasala Subdivision Plat No. 6025 with their respective acreage's, Lot 1 containing 12.89 acres more or less, Lot 2 containing 2.09 acres more or less, Lot 3 containing 2.10 acres more or less, and Lot 4 containing 2.10 acres more or less and said Lots are subject to and together with all appurtenant easements of record.




LEGEND

- FOUND A 5/8 INCH DIA. CAPPED K.E.D. 4975-S
- FOUND A 5/8 INCH DIA. BARE REBAR
- FOUND 1/2 DIA. REBAR CAPPED J.N. 534-ES
- FOUND 5/8 DIA. REBAR CAPPED HUGHES 7322-LS
- FOUND 1/2 INCH DIA. BARE REBAR
- FOUND 5/8 INCH DIA. REBAR CAPPED SMITH 4740-S (CAP BROKEN)
- COMPUTED POINT
- { } RECORD PER PLAT NO. 6025
- WC WITNESS CORNERS

Graphic Scale:

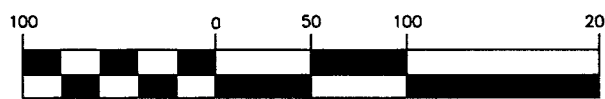

(1 inch = 100 ft.)

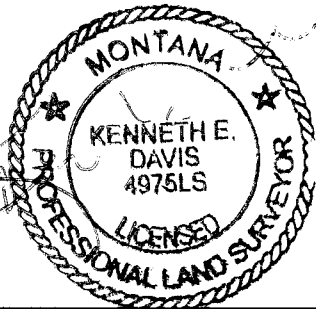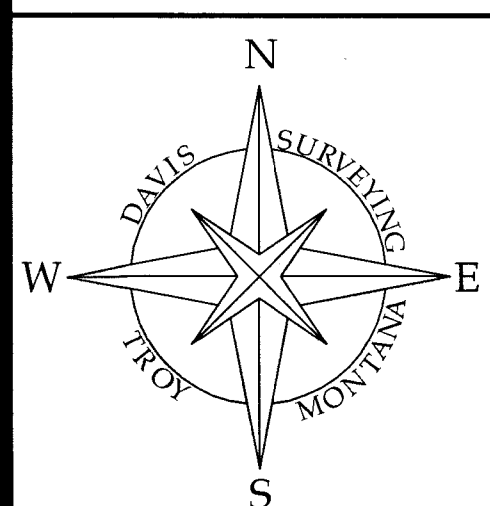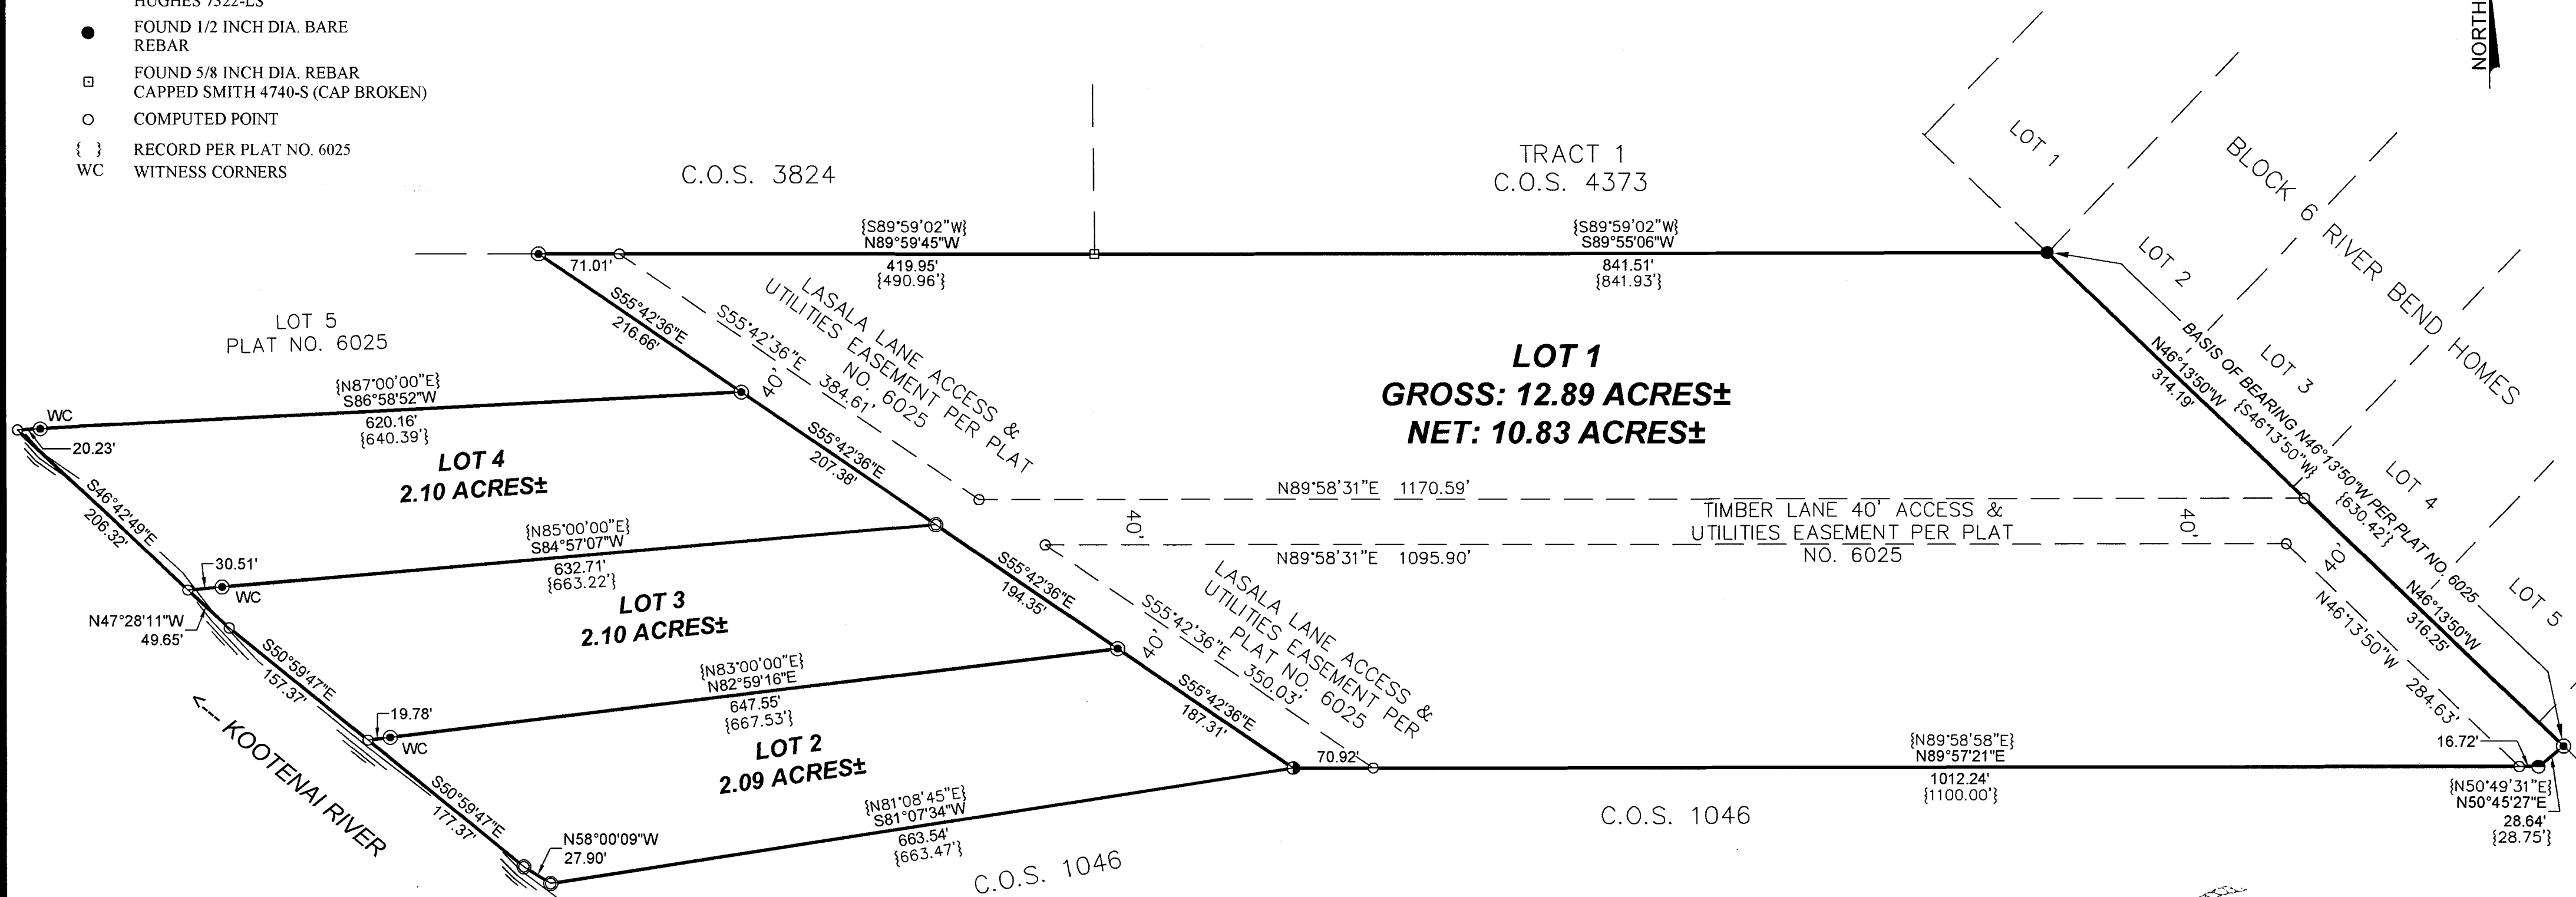

DAVIS SURVEYING INC.

TROY, MONTANA

DATE: 4/23/25

REV:

DRAWN BY: CJR

Land Projects 2025

FILE: 13234271a.dwg

CERTIFICATE OF SURVEYOR
STATE OF MONTANA
County of Lincoln

I, Kenneth E. Davis, a registered land surveyor do hereby certify that I have performed the survey shown on the attached plat or that such survey was performed under my supervision to my best knowledge and belief, that said survey is true and complete as shown and the monuments found and set occupy the positions shown hereon.

Dated this 23 day of May, 2025 A.D.

Kenneth E. Davis, Registered Land Surveyor No. 4975-S

CERTIFICATION OF LINCOLN COUNTY EXAMINING LAND SURVEYOR:

Examined this 23 day of May, 2025 A.D.

Steven A. Boyer

Professional Land Surveyor No. 9750LS

STATE OF MONTANA
COUNTY OF LINCOLNFiled on this 23 day of May, 2025 A.D. at 4:21
O'clock P.m.Corinna Brown
County Clerk and Recorderby Edna Storkson
Deputy

C.O.S. NO. 5135