



BY: BRECKENRIDGE SURVEYING AND MAPPING, PLLC THE FINAL PLAT OF SEC. 11 2302 US HIGHWAY 2 EAST, STE 6 SHERWOOD ESTATES KALISPELL, MT 59901 (406) 752-3539 LOCATED IN THE NW 1/4 OF SECTION 11, T. 37 N., R. 27 W., WM. BRECKENRIDGE, PLS DARREN R. BRECKENRIDGE, PLS PRINCIPAL MERIDIAN, LINCOLN COUNTY, MONTANA CERTIFICATE OF DEDICATION LUCAS BRECKENRIDGE, PLS BASIS OF BEARING: GEODETIC NORTH PER SINGLE POINT RTK GPS/GNSS LOCALIZATION I, CAMERON DREW SHERWOOD, THE UNDERSIGNED PROPERTY OWNER, DO HEREBY CERTIFY THAT I HAVE CAUSED TO BE SURVEYED, SUBDIVIDED AND PLATTED INTO LOTS AS SHOWN BY THE PLAT, THE FOLLOWING DESCRIBED TRACT OF LAND, TO THE NORTHEAST 1/4 OF THE SOUTHWEST 1/4 OF THE NORTHWEST 1/4 OF SECTION 11, T. 37 N., R. 27 W., P.M., LINCOLN COUNTY, MONTANA; CONTAINING 10.04 ACRES, MORE OR LESS; BEING SURVEYED AND MONUMENTED ACCORDING TO THE REMAINDER, STAR VIEW SUBDIVISION FINAL PLAT OF SHERWOOD ESTATES; SUBJECT TO AND TOGETHER WITH ANY EXISTING EASEMENTS, AGREEMENTS, LOT 4, D'ARCY SUBDIVISION COVENANTS, CONDITIONS, OR RESTRICTIONS. THE ABOVE DESCRIBED TRACT OF LAND IS TO BE KNOWN AND DESIGNATED AS SHERWOOD ESTATES, LINCOLN COUNTY, MONTANA. I HEREBY CERTIFY THAT PHYSICAL AND LEGAL ACCESS TO ALL LOTS WITHIN THIS SUBDIVISON IS PROVIDED BY A VICINITY MAP (NOT TO SCALE) UTILITY EASEMENT CERTIFICATE HUNTER LANE 60' PRIVATE ROAD & UTILITY EASEMENT, PROPOSED APPROACH PROPOSED APPROACH THE UNDERSIGNED HEREBY GRANTS UNTO EACH AND EVERY PERSON, FIRM, OR CORPORATION, WHETHER PUBLIC OR PRIVATE, PROVIDING OR OFFERING TO PROVIDE TELEPHONE, ELECTRIC POWER, GAS, CABLE, TELEVISION, INTERNET PROVIDER, WATER TO 5/8" DIA. REBAR WITH NO CAP S 89°35'37" E 662.85' R1- 662.64' OR SEWER SERVICE TO THE PUBLIC, THE RIGHT TO THE JOINT USE OF AN EASEMENT FOR THE CONSTRUCTION, MAINTENANCE, REPAIR AND REMOVAL OF THEIR LINES AND OTHER FACILITIES, IN, OVER, UNDER AND ACROSS EACH AREA 331.42' DESIGNATED ON THIS PLAT AS "UTILITY EASEMENT" TO HAVE AND TO HOLD FOREVER. \ SUBJECT PROPERTY (State of Montana) LOT 1, CANNON SUBDIVISION (County of Lincoln) , 20 before me the undersigned, a Notary Public for the State of On this 20 day of 2 SHARPTAIL PRAIRIE ESTATES ____, personally appeared CAMERON DREW SHERWOOD, known to me to be the persons LOT 1, HUNTERS ACRES whose names are subscribed to this instrument, and acknowledged that they executed the same. In witness whereof, I have hereunto set my hand and affixed my notarial seal the day and year in this certificate first above written. 15 UTILITY EASEMENT **JESSI R NELSON** LOT 2B **NOTARY PUBLIC for the** ±5.02 ACRES State of Montana SEAL /* Residing at Columbia Falls, Montana Notary Public, for the State of Montana My Commission Expires LOT 2A Residing at COlumbia (1915 20' X 20' SHARED WELL EASEMENT ±5.02 ACRES My commission expires on June 1 2029 CERTIFICATE OF COUNTY COMMISSIONERS WE, THE UNDERSIGNED BEEN TESKE, CHAIRMAN OF THE BOARD OF COUNTY COMMISSIONERS OF LINCOLN COUNTY, MONTANA, AND CORNA DEMOCOUNTY CLERK OF SAID COUNTY, DO HEREBY CERTIFY THAT THIS ACCOMPANYING FINAL PLAT OF SHERWOOD SUBDIVISION, LINCOLN COUNTY, MONTANA, HAS BEEN SUBMITTED TO THE BOARD OF COUNTY COMMISSIONERS OF LINCOLN COUNTY, MONTANA, FOR FINAL PLAT NOTES A. ALL PROPERTIES SHOWN HEREON ARE LOCATED WITHIN THE EUREKA AIRPORT HAZARD AREA. LOT 2, CANNON SURDIVISION A PERMIT IS REQUIRED FOR ANY DEVELOPMENT. EXAMINATION AND HAS BEEN FOUND BY THEM TO CONFORM TO THE LAW AND WAS APPROVED BY THEM AT THEIR REGULAR MEETING HELD ON THE 24 DAY OF SEP ALL UTILITIES SHALL BE PLACED UNDERGROUND, UNLESS OTHERQISE REQUIRED BY THE SPECIFIC UTILITY, AND IN ACCORDANCE WITH LOCAL UTILITY PROVIDER REQUIREMENTS (SECTION VI-L(3) LCSR] THE NORTHWEST 1/4 OF SECTION 11 CHAIRMAN, BOARD OF COUNTY ORRINA EXPONI COUNTY CLERK AND RECORDER-LINCOLN COUNTY NORTHEAST 1/4 OF THE SOUTHWEST 1/4 OF COMMISSIONERS, LINCOLN COUNTY PHYSICAL ACCESS I HEREBY CERTIFY THAT TITLE REPORT GUARANTEES THAT PHYSICAL ACCESS TO ALL LOTS WITHIN THIS SUBDIVISION IS PROVIDED BY HUNTER LANE. 331.12' 331.12' S 89°34'56" E 662.24' R1-662.31' WILLIAM P. BRECKENRIDGE, PLS, 48220LS LOT 2, VICK SUBDIVISION LOT 1. VICK SUBDIVISION PARCEL A, COS ABE. CERTIFICATE OF SURVEYOR LICENSE NUMBER 4822013 MONTA TO MONTANA *LEGEND* CERTIFICATE OF COUNTY TREASURER WILLIAM I hereby certify, pursuant to Section 76-3-611(1)(b), MCA that all real FOUND 5/8" DIA. REBAR WITH CAP MARKED "MARQUARDT 7328S" property taxes and special assessments assessed and levied on the BRECKENRIDGE EXAMINING LAND SURVEYOR LIG NOOLS land to be surveyed have been paid. No. 48220LS FOUND 5/8" DIA. REBAR WITH CAPILLEGIBLE OR AS NOTED SET 1/2" DIA. REBAR WITH CAP MARKED "BRECKENRIDGE 48220LS" STATE OF MONTANA ANGLE POINT: NOTHING FOUND OR SET COUNTY OF Lincoln K. Kandaul PLAT OF SHARPTAIL PRAIRIE ESTATES, RECORDS, LINCOLN COUNTY APPROXIMATE LOCATION OF UNDERGROUND POWER FILED THIS 30 DAY OF September, 2025A.D. AT 3:59 O'CLOCK P.M. E911 ADDRESSING PER LINCOLN COUNTY ADDRESSING (AS OF DATE OF FILING): LOT 2A- 196 HUNTER LANE CLERK AND RECORDER LOT 2B- 222 HUNTER LANE BY: Jesica Jesen DOUTY INSTRUMENT RECORD NUMBER FOR/OWNERS: CAMERON DREW SHERWOOD DATE: 02/2025 DRAFTED BY: ACK PLAT NO. 7285 FILE: H:\BSM\SHERWOOD\HUNTER_LANE_EUREKA\2025-FINAL-PLAT\250220-SHERWOOD-HUNTER-LANE-FINAL_PLAT.DWG

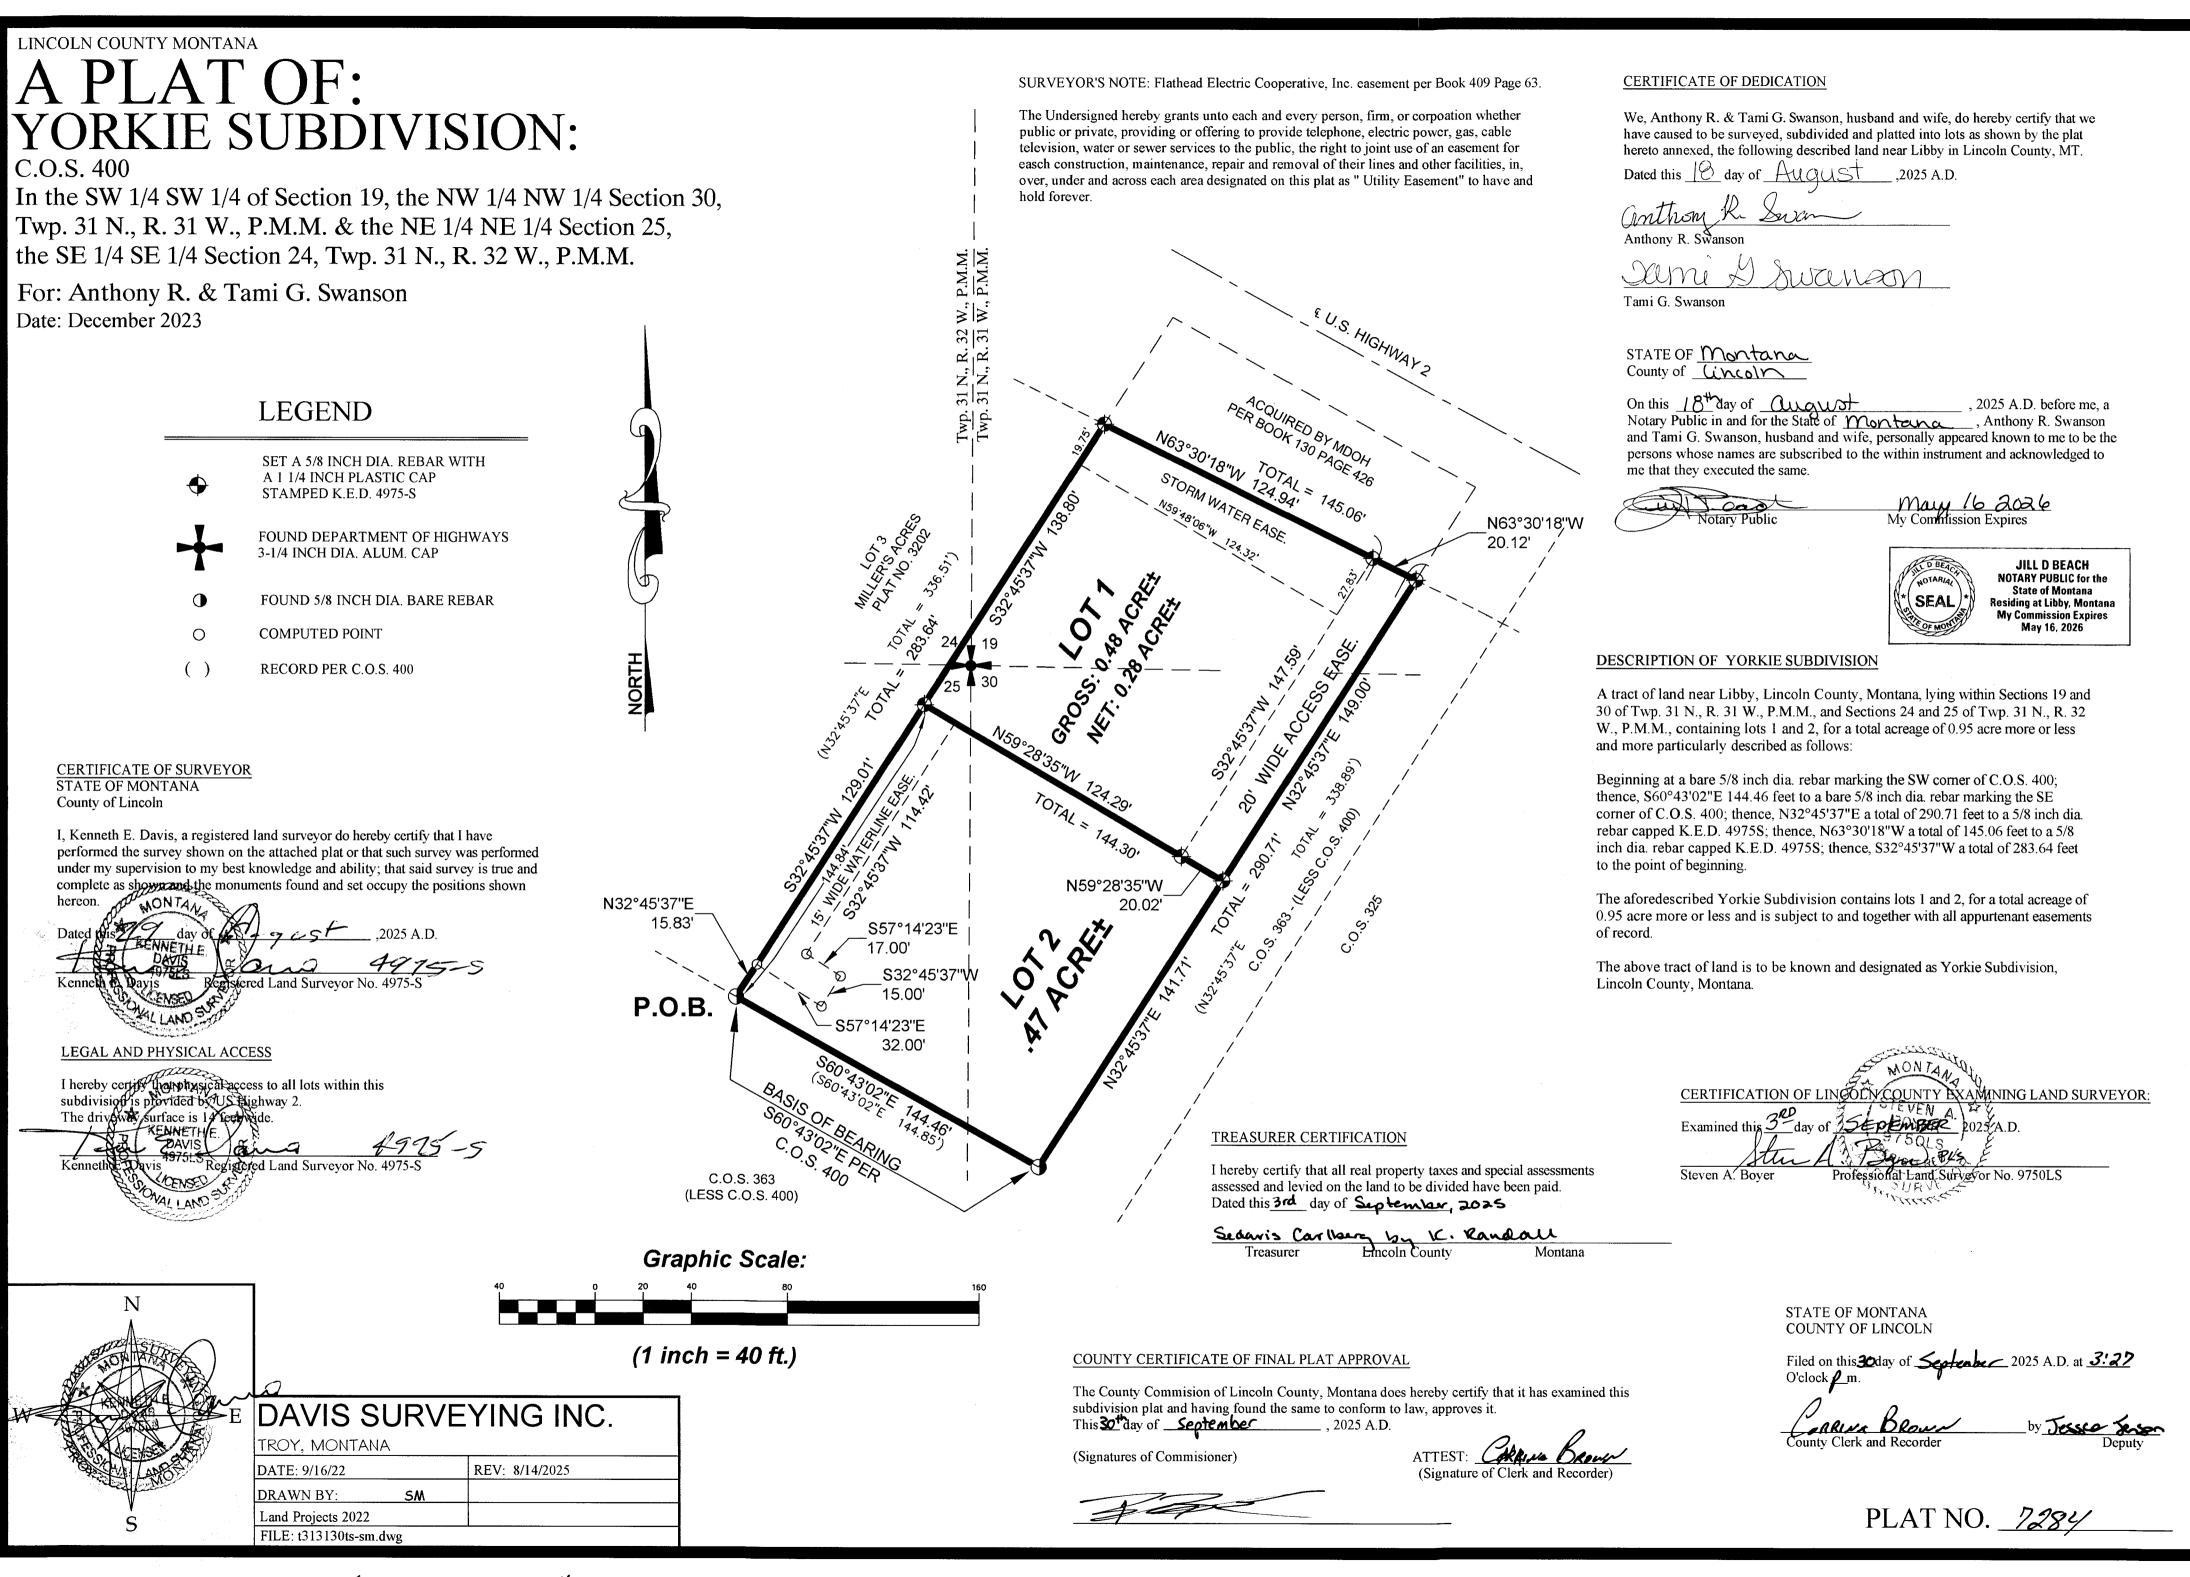

Title Guaranter Doc# 317676

DEQ Doc# 317677

Concrands Doc# 317679

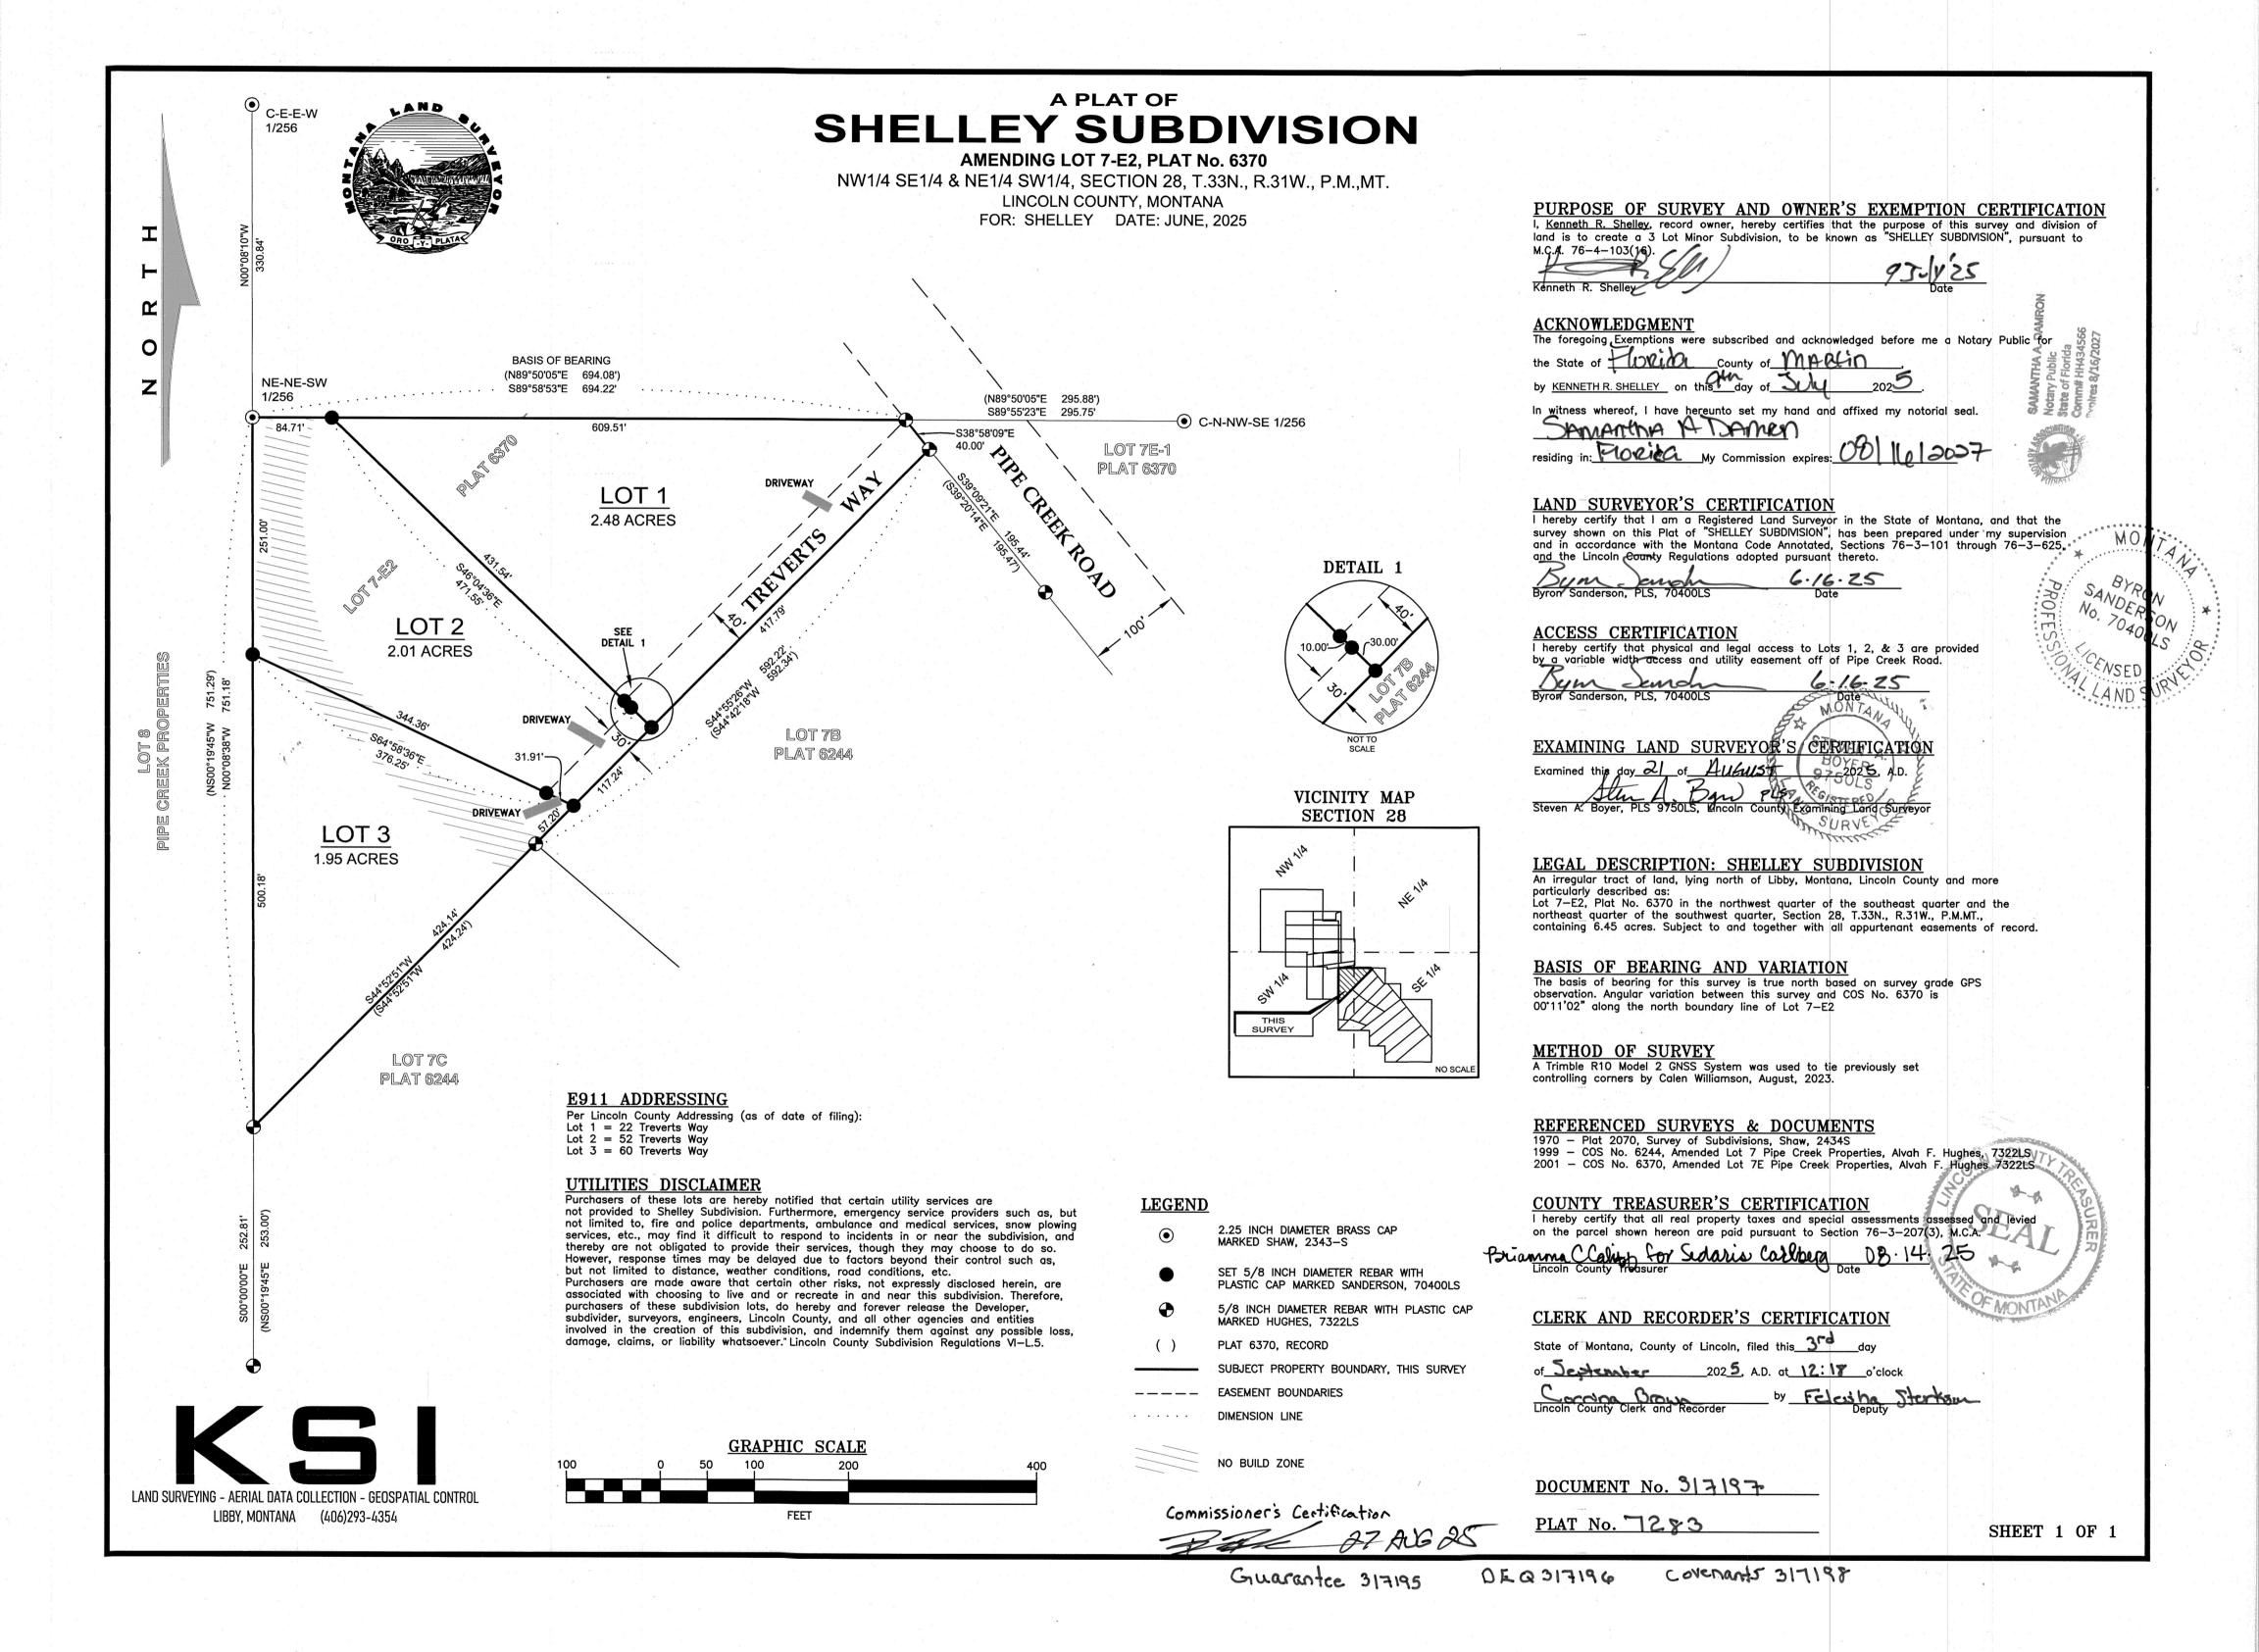

A PLAT OF


OVERHOLT SUBDIVISION

AMENDED PARCEL A, COS No. 4834AE

N1/2, SECTION 6, T.36N., R.31W. & S1/2, SECTION 32, T.37N, R.31W., P.M.MT.


LINCOLN COUNTY, MONTANA

FOR: OVERHOLT DATE: JUNE, 2025

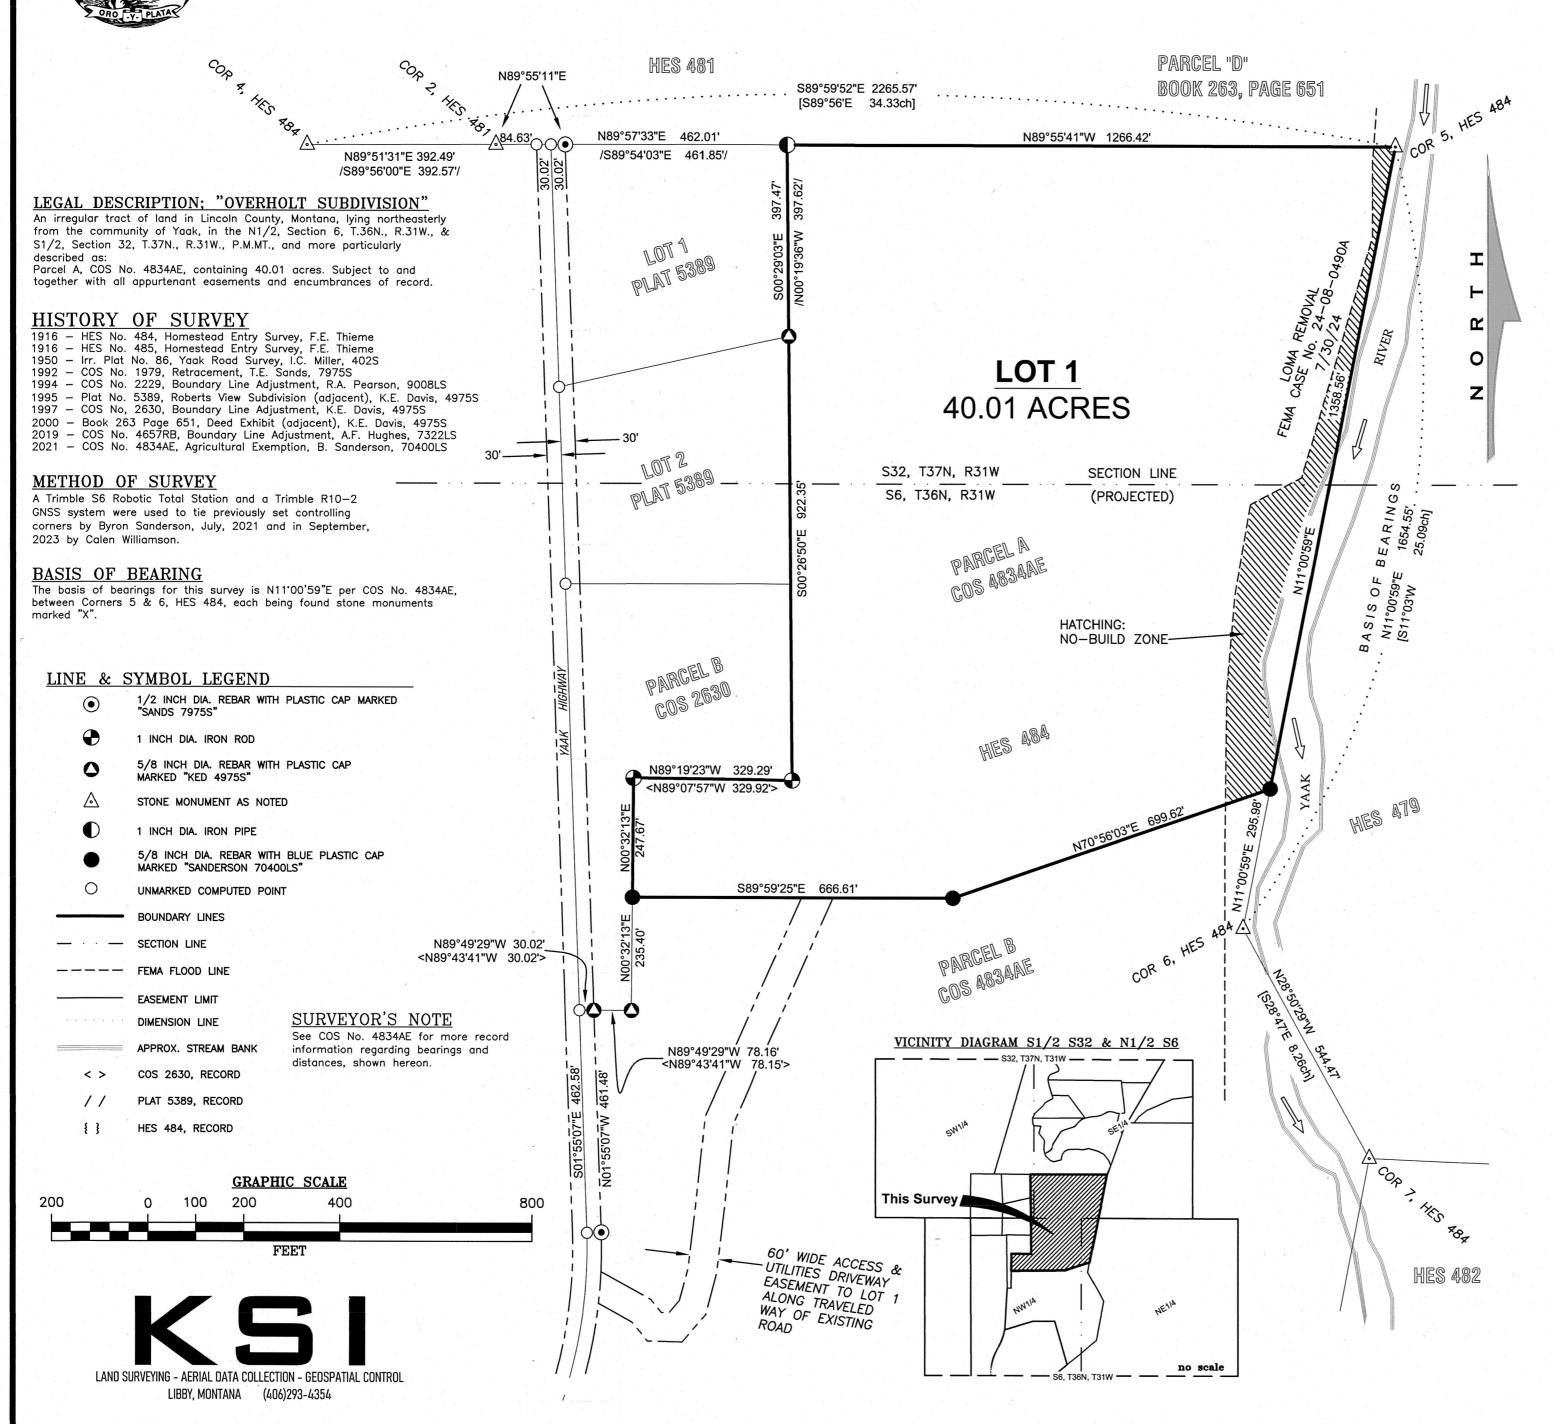

We, DINA A. SCHEMM-OVERHOLT AND DAVID B. C	WERHOLT, record owners, hereby certify that the
as "OVERHOLT SUBDIVISION", pursuant to M.C.A.	o create a 1 Lot Minor Subdivision, tó be known 76-4-103.
A CW H	フィス・フィック
Dina A. Schemm-Overholt	Date
J. O. B. M. WA	7-3-2025
David B. Overholt	Date
ACKNOWLEDGMENT	
The foregoing Exemptions were subscribed and	acknowledged before me a Notary Public for
7.40.4	ounty of LARINER
the State of	ounty or,
by DINA A. SCHEMM-OVERHOLT and DAVID B. OV	
on this 30 day of July	2025 PIERANTONIO CARLON Notary Public
In witness whereof, I have hereunto see my han	and affixed my notorial state of Colorado
La Maria / as la	Notary ID: 20104001575 My Commission Expires Jan. 17, 2
Lecantonie Carlo	
residing in: LOVE AND My	Commission expires: 1-/7-2028
residing in.	commission expires.
LAND SURVEYOR'S CERTIFICAT	ION
I hereby certify that I am a Registered Land St	urveyor in the State of Montana, that the survey A ared under my supervision and in accordance with
the Montana Code Annotated, Sections 76-3-10	01 through 76-3-625, and the Lincoln County
Regulations adopted pursuant thereto.	SANDERON
18 um James	6-16-25 PANDERSON No. 70400LS
Byron Sanderson, PLS, 70400LS	Date 704001
A CONTRACTOR OF THE PROPERTY O	ONTA TO
83	ON ENSED
EXAMINING LAND SURVEYOR'S	CERTIFICATION
Examined this play 21 of August B	CERTIFICATION OYEN A OYER 2025, A.D.
H 1 785 \ 37	5015
Steven A. Boyer, 9750LS, Lincoln County Examir	ling Land Surveyor
Dr Si	JRVEY
<i>M</i>	Miller
ACCESS CERTIFICATION	
I hereby certify that physical and legal access wide access and utilities easement crossing Para	to Lot 1 is provided by an existing 60 cel B, COS No. 4834AE.
7	
Byron Sanderson, PLS, 70400LS	6.16.25 Date
CONTRACTOR DISCOURTS OF THE	TYTYG TYON
COUNTY COMMISSIONER'S CER' We, the undersigned: Chairperson of the Board	
Montana, do hereby Certify that this accompany	ring Plat of "Overholt Subdivision", has been
submitted to the Board of County Commissione and has been found by them to conform to la	
by them at their regular held meeting	" and county regulations and was approved
on the 27 day of AUG	2025 at 1/ 200 o"clock
on the 27 day of 406 Parkland dedication is exempt per Section 76-3	3-621(3)(a), M.C.A.
7	UNITY
Chairperson, Board of Lincoln County Commission	oners Date
	0
COUNTY TREASURER'S CERTIFI	ICATION
I hereby certify that all real property taxes and	special assessments assessed and levied
on the parcel shown hereon are paid pursuant	
Sedaris Carlbery by K. Randal	1 8.28.25
Lincoln County Treasurer	Date
	E OF MONT
CLERK AND RECORDER'S CERT	IFICATION
State of Montana, County of Lincoln, filed this_	2nd day
of <u>September</u> 202 5 , A.D. at 1	
01	
Lincoln County Clerk and Recorder	-eleish Storkson
DOCUMENT No. 317176	
DOCUMENT NO. 31 71 TG	
PLAT No. 7282	44
1 LIAI 110. 7 6 5 C	

PURPOSE OF SURVEY AND OWNER'S EXEMPTION CERTIFICATION

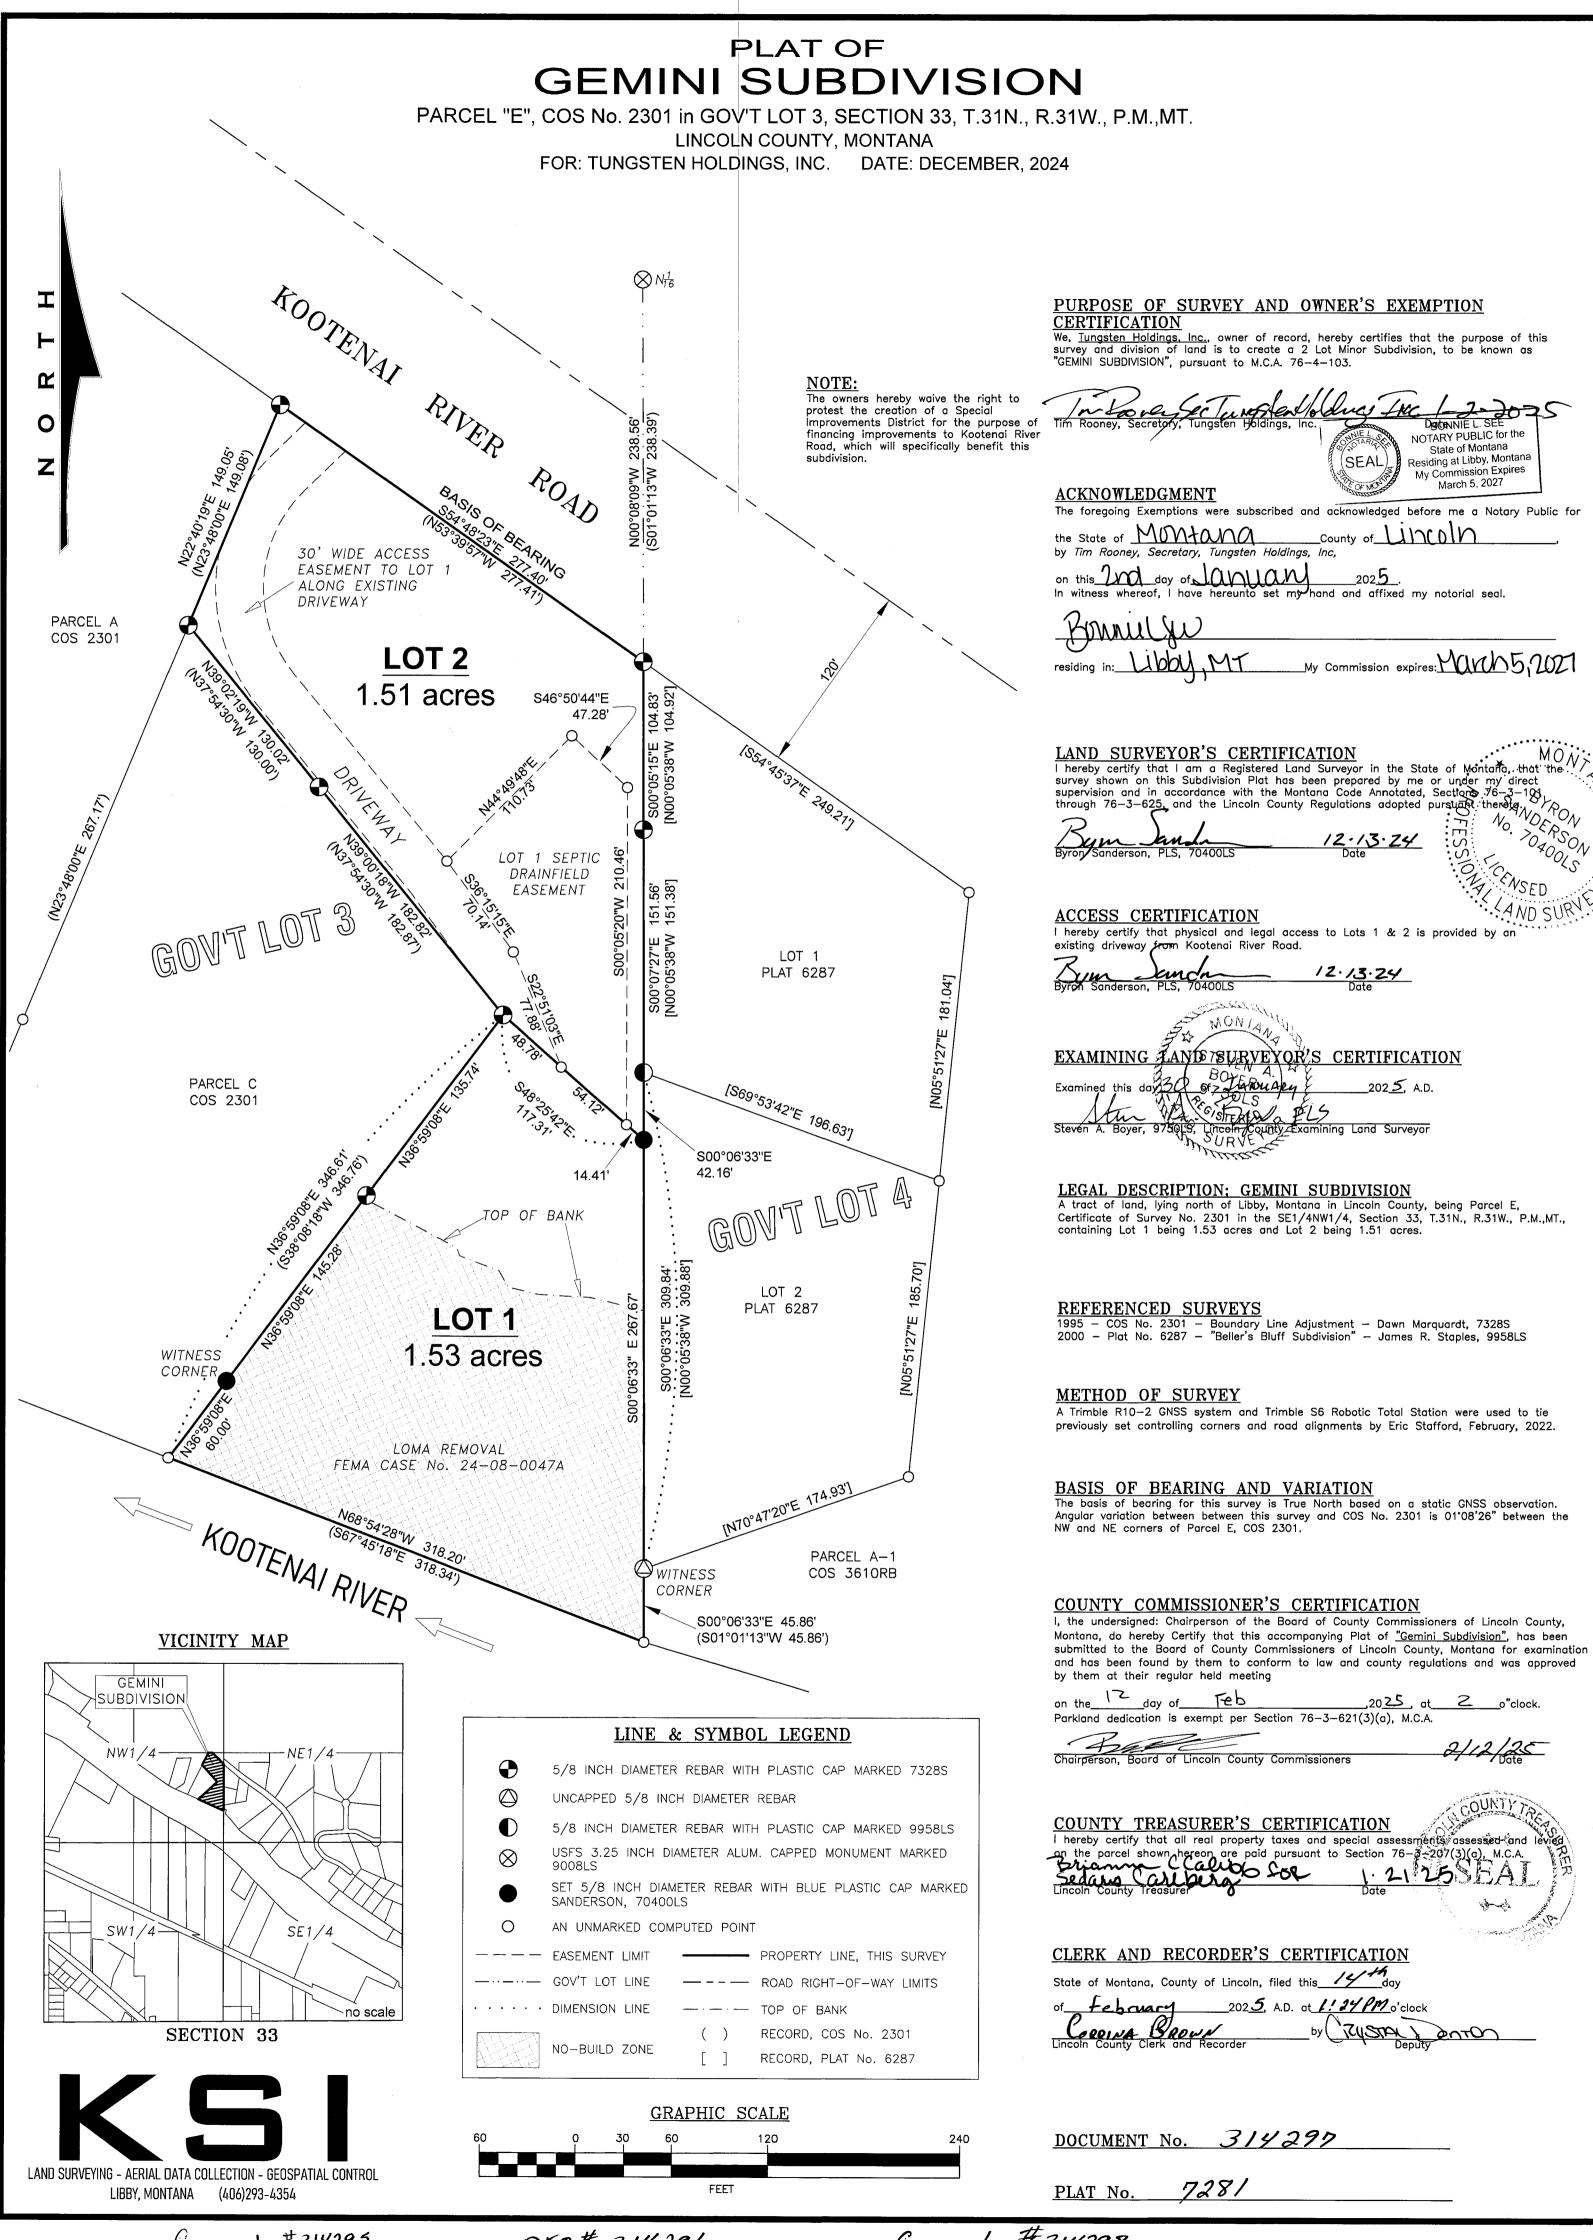

A PLAT OF **CERNICK SUBDIVISION** SW1/4 SW1/4, SECTION 13, T.30N., R.31W., P.M.MT. LINCOLN COUNTY, MONTANA FOR: CERNICK DATE: DECEMBER. 2024 LEGAL DESCRIPTION: CERNICK SUBDIVISION A tract of land, lying southwest of Libby, Montana, Lincoln County and BASIS OF BEARING more particularly described as: The SW1/4 SW1/4, Section 13, T.30N., N89°41'46"E 1323.06' R.31W., P.M.MT. containing 40.25 acres; subject to a 30 foot wide shared access and utilities easement for Lot 1 and Lot 2, and a 60 foot wide N89°38'11"E 1323.34') access easement known as Old Haul Road, together with all other LOT 1 BASIS OF BEARING AND VARIATION The basis of bearing for this survey is true north based on survey grade GPS observation. Angular variation between this survey and COS No. 3802 is **20.15 ACRES** 00°03'35" along the north boundary line of the SW1/4 SW1/4, Section 13. MCA 76-4-125(24) UTILITIES EASEMENT TO LOT 2 ALONG METHOD OF SURVEY A Trimble R10 Model 2 GNSS System was used to tie previously set controlling corners by Calen Williamson, August, 2023. VICINITY MAP THIS SURVEY LOT 2 **20.10 ACRES** NO SCALE MCA 76-4-125(24) OLD HAUL ROAD SECTION CORNER NOT FOUND: -RIGHT-OF-WAY DETERMINED FROM FALLS IN CHANNEL CENTERLINE OF APPARENT OF LIBBY CREEK TRAVELED ROADWAY SECTION 13 S89°43'32"W 2614.75' S23 S89°31'10"W 444.67' SECTION 24 (S89°34'34"E 2614.92') S24 S23 S89°31'10"W 1323.32' (N89°27'51"W 1322.65') LEGEND 1/4 CORNER NOT FOUND: 1/4 FALLS IN CHANNEL OF BIG CHERRY CREEK. COMPUTED POINT FROM COMPUTED SECTION CORNER TWO FOUND BEARING REFERENCED SURVEYS & DOCUMENTS 1893 — GLO Survey of Township Boundaries, J. Keer and A. Jaqueth 1893 - GLO Survey of Subdivisions, D.P. Mumbrue 1966 - 1981, BLM Remonumentation of Original Corners, James Pritchard, ET. AL. 1974 - BLM Dependent Resurvey and Section Subdivision, Shirley Hjellum, ET. AL. SECTION 1/4 CORNER AS NOTED 2007 - COS No. 3802, Retracement, Alvah F. Hughes 7322LS E911 ADDRESSING SET 5/8 INCH DIAMETER REBAR WITH Per Lincoln County Addressing (as of date of filing): Lot 1 = 1453 Swede Mountain Road PLASTIC CAP MARKED SANDERSON, 70400LS SECTION 5/8 INCH DIAMETER REBAR WITH PLASTIC CAP Lot 2 = 1463 Swede Mountain Road MARKED HUGHES, 7322LS UTILITIES DISCLAIMER 3-1/4 INCH BLM BRASS MARKED AS NOTED Purchasers of these lots are hereby notified that certain utility services are not provided to Cernick Subdivision. Furthermore, emergency service providers such as, BARE 5/8 INCH REBAR WITH NO CAP but not limited to, fire and police departments, ambulance and medical services, snow plowing services, etc., may find it difficult to respond to incidents in or near the subdivision, and thereby are not obligated to provide their services, though they may UNMARKED COMPUTED POINT 1 INCH choose to do so. However, response times may be delayed due to factors beyond their IRON PIN control such as, but not limited to distance, weather conditions, road conditions, etc. COS No. 3802, RECORD Purchasers are made aware that certain other risks, not expressly disclosed herein, are associated with choosing to live and or recreate in and near this subdivision. Therefore, SUBJECT PROPERTY BOUNDARY, THIS SURVEY purchasers of these subdivision lots, do hereby and forever release the Developer, subdivider, surveyors, engineers, Lincoln County, and all other agencies and entities EASEMENT BOUNDARIES involved in the creation of this subdivision, and indemnify them against any possible loss, damage, claims, or liability whatsoever." Lincoln County Subdivision Regulations VI-L.5. DIMENSION LINE SECTION SUBDIVISION LINE APPROXIMATE BANK LIBBY CREEK GRAPHIC SCALE NO BUILD ZONE LIBBY, MONTANA (406)293-4354 **FEET**

PURPOSE OF SURVEY AND OWNER'S EXEMPTION CERTIFICATION We, NATHAN J. CERNICK AND TOBIAS CERNICK, record owners, hereby certify that the purpose of this survey and division of land is to create a 2 Lot Minor Subdivision, to be known as "CERNICK SUBDIVISION", pursuant to M.C.A. 76-4-103(16). We furthermore certify that Lot 1 and Lot 2 are exempt from review by Montana DEQ pursuant to MCA 76-4-102(24): "A division of land or land so divided that creates one or more parcels containing less than 20 acres, exclusive of public **ACKNOWLEDGMENT** The foregoing Exemptions were subscribed and acknowledged before me a Notary Public County of lincoln the State of Montara by NATHAN J. CERNICK on this 23 day of December In witness whereof, I have hereunto set my hand and affixed my notorial seal. Chelsea residing in: Libbu **ACKNOWLEDGMENT** The foregoing Exemptions were subscribed and acknowledged before me a Notary Public for __County of lincoln the State of Montana by TOBIAS CERNICK on this 23 day of Decomber In witness whereof, I have hereunto set my hand and affixed my notorial seal. My Commission expires: 8 5 2028 ACCESS CERTIFICATION I hereby certify that physical and legal access to Lot 1 and Lot 2 is provided by a shared 30 foot wide access and utilities driveway easement from the 60' wide access the ON and utilities easement known as "Old Haul Road" 12.20.24 LAND SURVEYOR'S CERTIFICATION I hereby certify that I am a Registered Land Surveyor in the State of Montana, and that the surveyor shown on this Plat of "CERNICK SUBDIVISION", has been prepared under my supervision and in accordance with the Montana Code Annotated, Sections 76-3-101 through 76-3-625, and the Lincoln County Regulations adopted pursuant thereto. PROFES SAND 12.20.24 No. 7 MONTAN Sanderson, PLS, 70400LS EXAMINING LAND SURVEYOR'S CERTIFICATION Examined this day 7th of HAULENSER 2025, A.D.

Steven A. Boyer, PLS 9760LS, Uncoin Sounty Examining Land Surveyor

SURVE COUNTYTAL COUNTY TREASURER'S CERTIFICATION I hereby certify that all real property taxes and special assessments assessed and levied en the parcel shown hereon are paid pursuant to Section 76-3-207(3), MCA

Lincoln County Treasurer

Date SEAL CLERK AND RECORDER'S CERTIFICATION State of Montana, County of Lincoln, filed this 23 day LC Commissioner of January 2025, A.D. at 10:40 o'clock Corring Dawn


incoln County Clerk and Recorder

by 5-ckisha 5-kson

Deputy 1/22/25 DOCUMENT No. 313968 PLAT No. 7280

PLAT OF HENSON SUBDIVISION

AMENDED PARCEL A, COS No. 1098

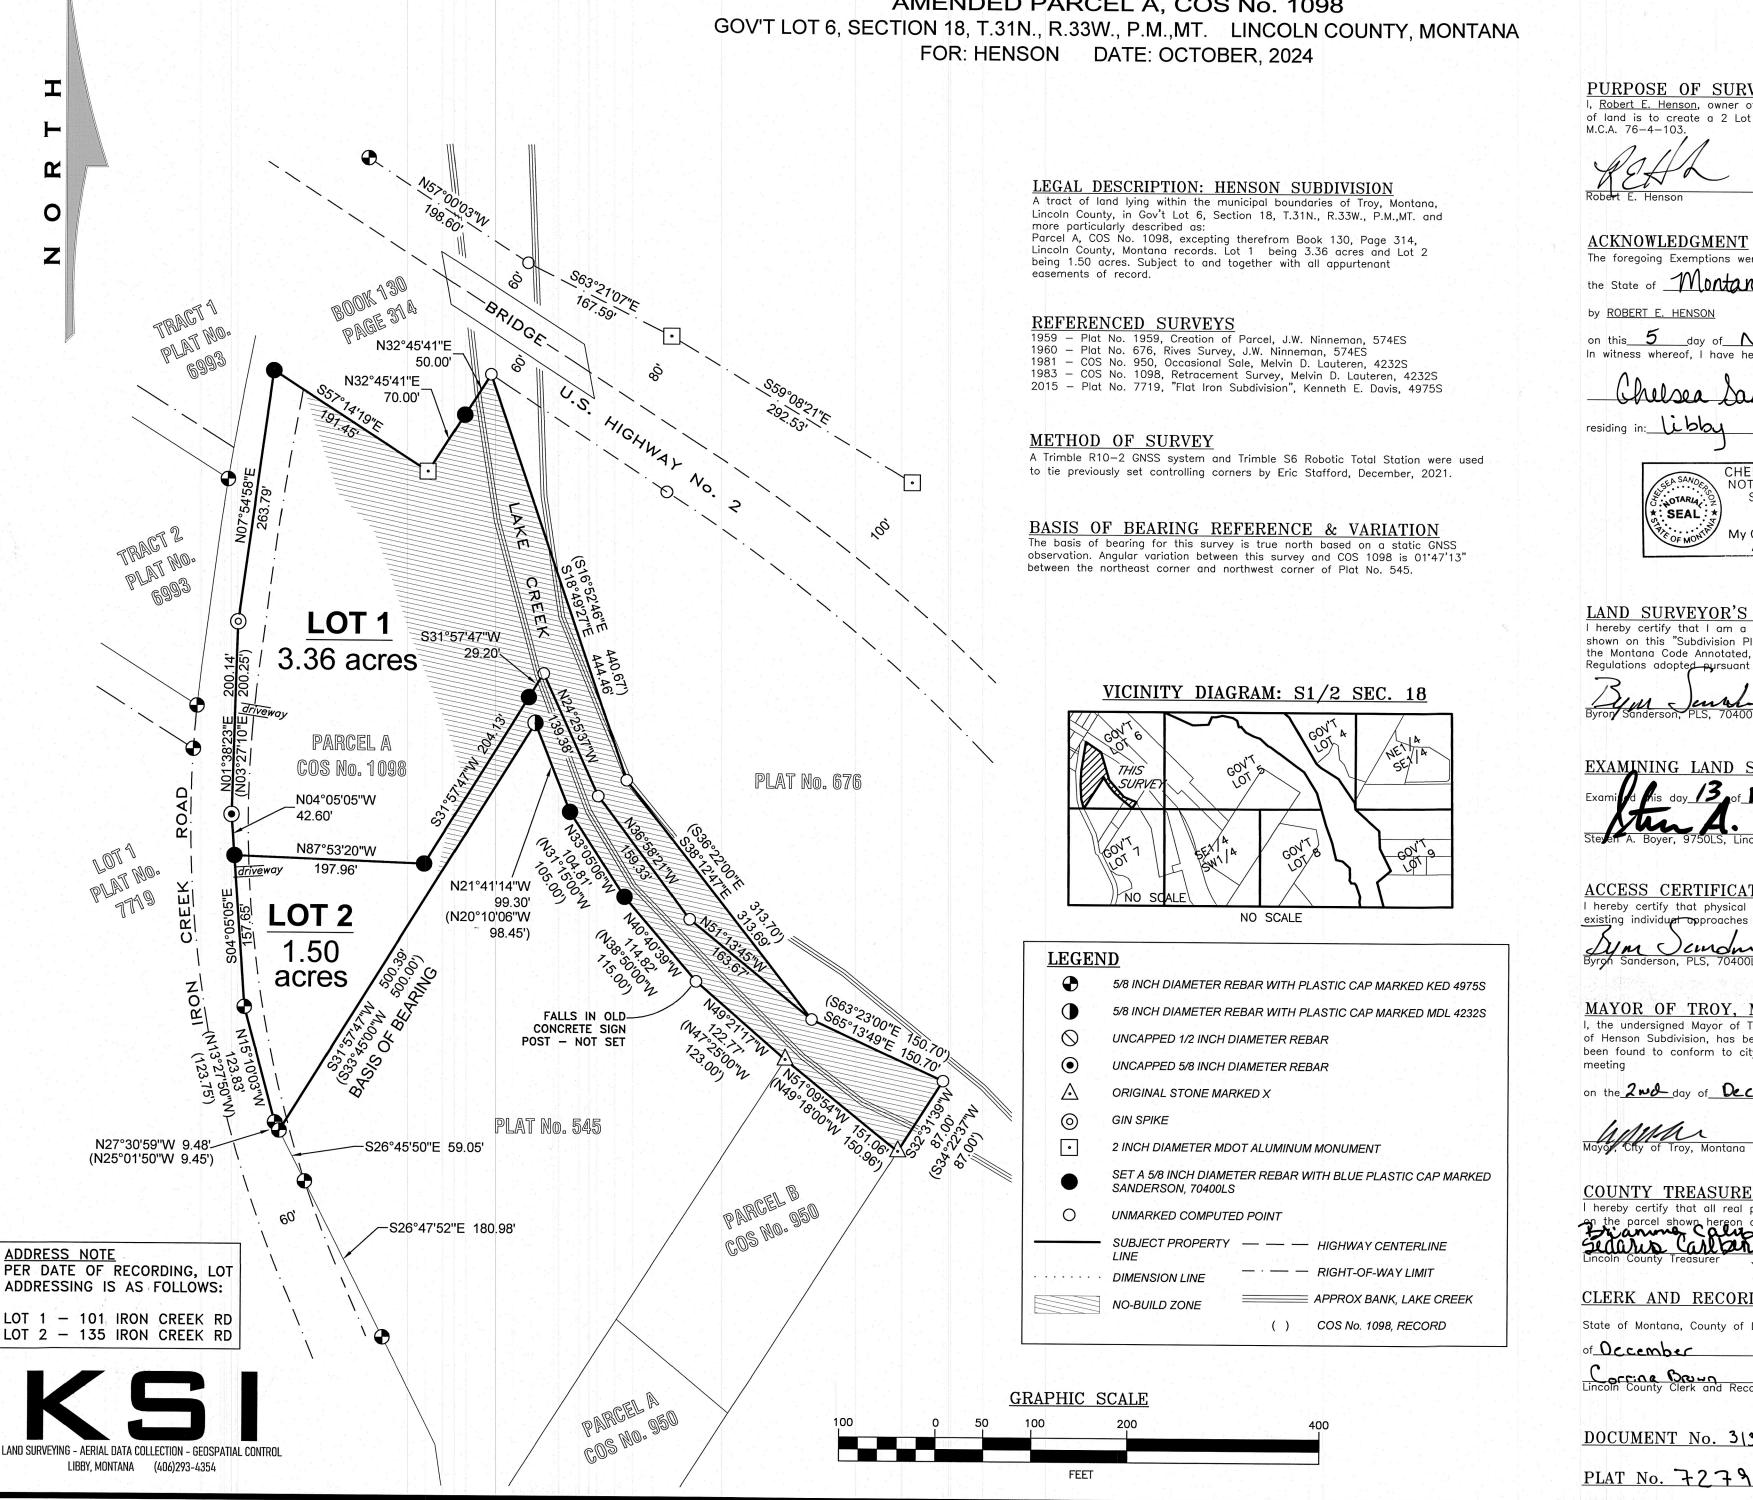

PURPOSE OF SURVEY AND EXEMPTION CERTIFICATION I, Robert E. Henson, owner of record, hereby certifies that the purpose of this survey and division of land is to create a 2 Lot Minor Subdivision to be known as "HENSON SUBDIVISION", pursuant to ACKNOWLEDGMENT The foregoing Exemptions were subscribed and acknowledged before me a Notary Public for the State of Montana County of UNCOLA by ROBERT E. HENSON on this 5 day of November helsea Sanderson CHELSEA SANDERSON NOTARY PUBLIC for the State of Montana Residing at SEAL Libby, Montana My Commission Expires August 05, 2028 shown on this "Subdivision Plat" has been prepared under the Montana Code Annotated, Sections 76–3–101 through Regulations adopted pursuant thereto. hereby certify that I am a Registered Land Surveyor in the State of Montana, that the survey ACCESS CERTIFICATION I hereby certify that physical and legal access to Lots 1 and 2 are provided by approaches from Lake Creek Road. 10-23-24 MAYOR OF TROY, MONTANA CERTIFICATION I, the undersigned Mayor of Troy, Montana, does hereby certify that this accompanying plat

MONTAN

No. 70400LS

of Henson Subdivision, has been submitted to the Troy City Council for examination and has been found to conform to city regulations and is therefore approved at the regular held

on the 2 nd day of December _2024, at 7:44pmo"clock. 2 Dec 2024

COUNTY TREASURER'S CERTIFICATION hereby certify that all real property taxes and special assessments assessed and Levieus the parcel shown hereon are paid pursuant to Section 76-3-207(3)(a), M.C. Lincoln County Treasurer

Date


CLERK AND RECORDER'S CERTIFICATION

State of Montana, County of Lincoln, filed this day of Occember 2024, A.D. at 2:40 o'clock Lincoln County Clerk and Recorder by & clesha Storkson

DOCUMENT No. 313413

Final Plat of: LUIT SUBDIVISION Gov't Lot 10 Section 18, T36N R27W, P.M., M. **Lincoln County, Montana**

Jayanta Lal Barua Jayanta Lal Barua & Gina Barua 2024-01-25 Purpose: Minor Subdivision

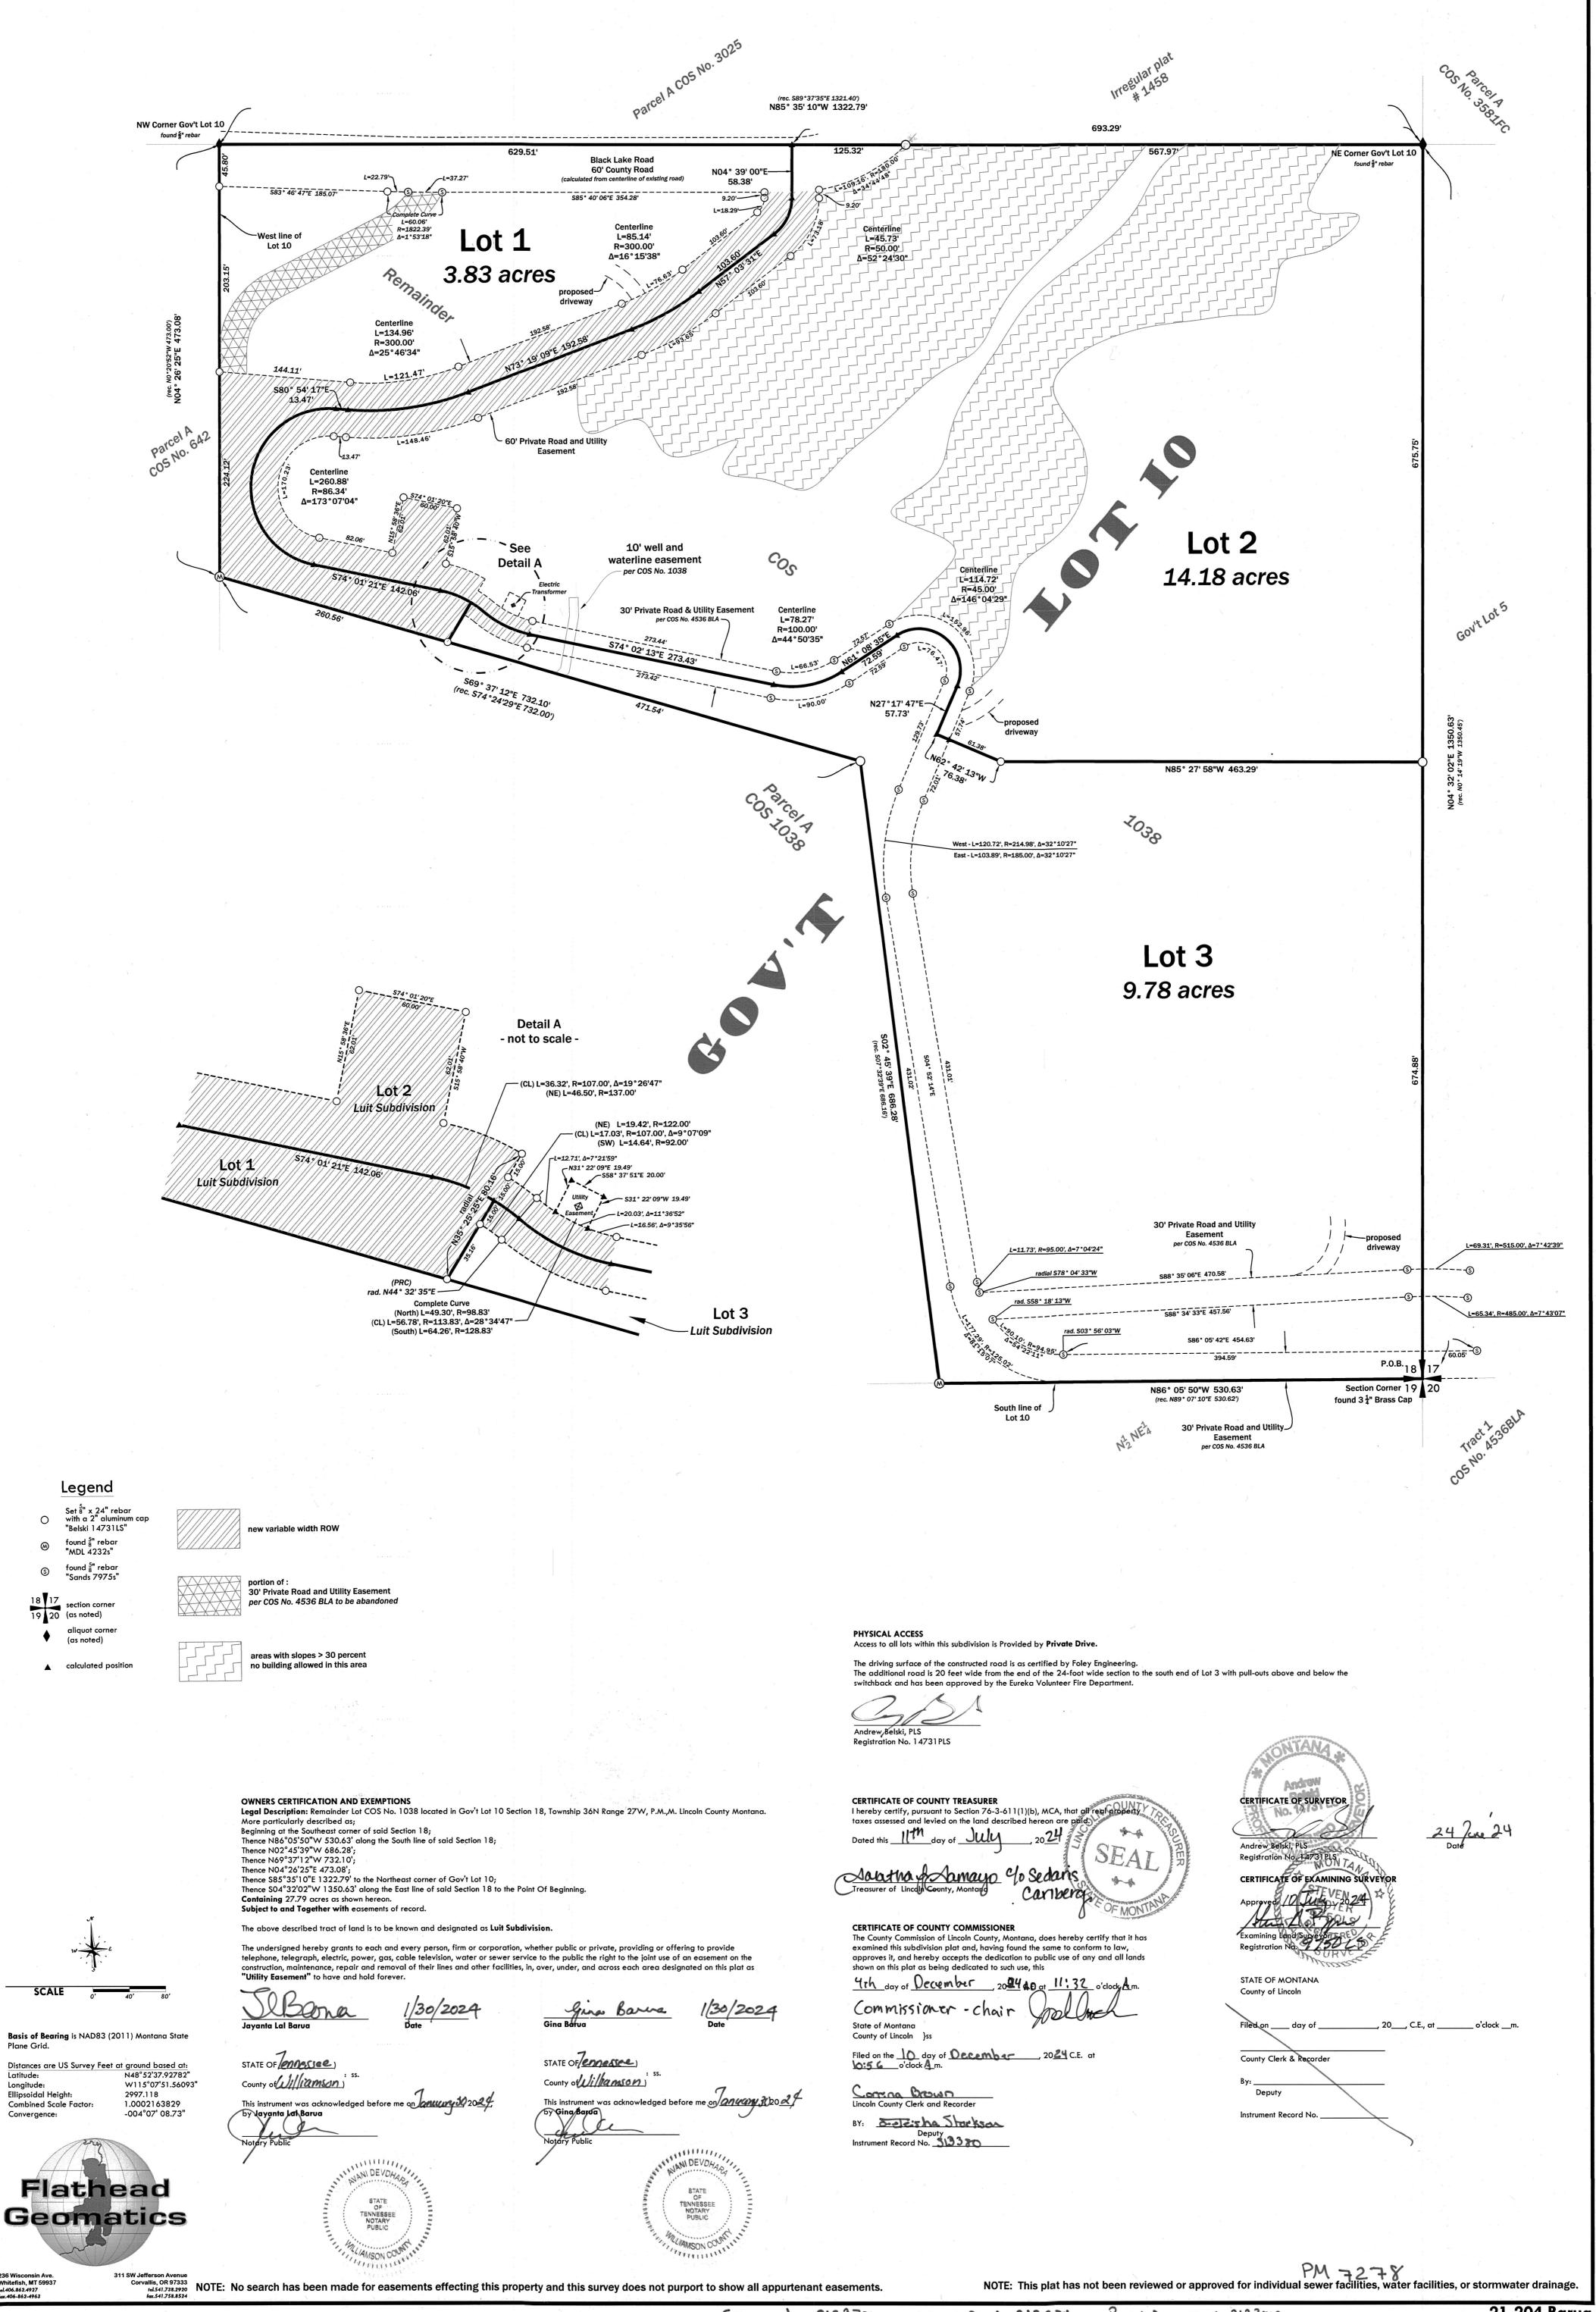


Plane Grid.

Latitude:

Longitude:

Convergence:

236 Wisconsin Ave. Whitefish, MT 59937 tel.406.862.4927 fax.406-862-4963

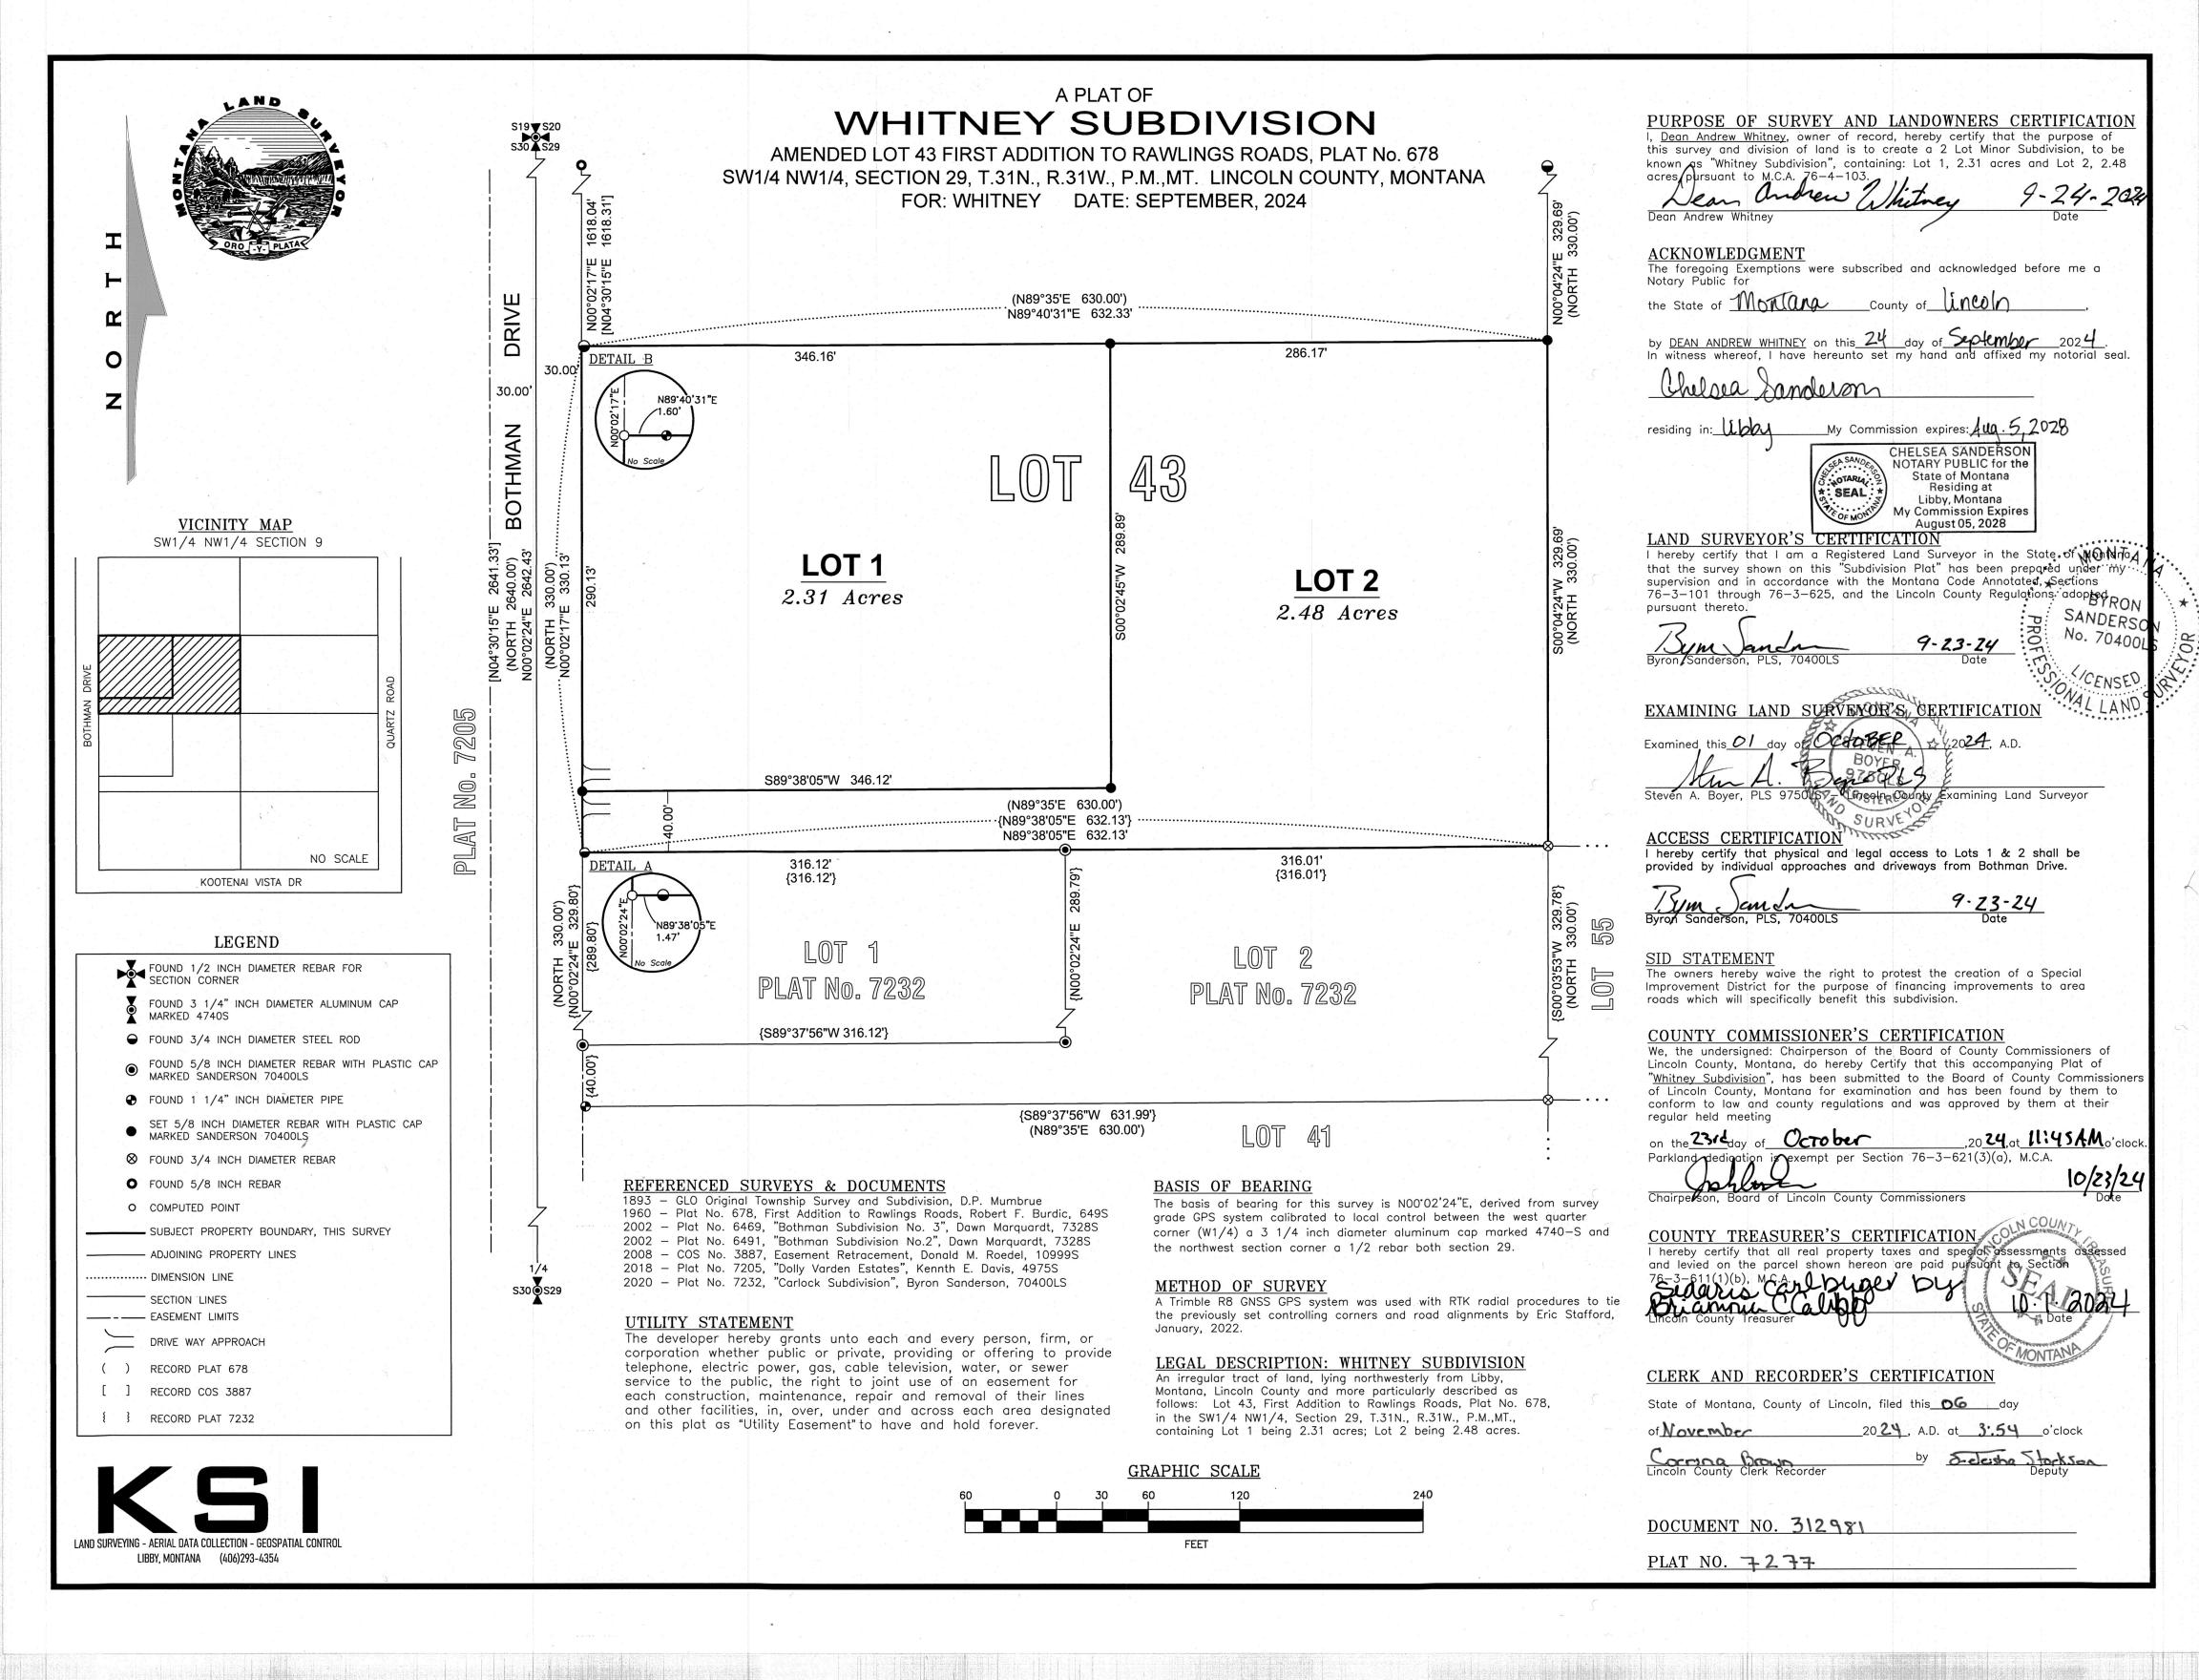

A PLAT OF **MONTANA LAKES No. 3 SUBDIVISION** AMENDING LOT 11, MONTANA LAKES No. 2., PLAT No. 7249 in the E1/2 W1/2, SECTION 19, T.27N., R.27W., P.M.MT. LINCOLN COUNTY, MONTANA FOR: MONTANA LAKES, LLC DATE: SEPTEMBER, 2024 PURPOSE OF SURVEY AND OWNER'S CERTIFICATIONS STONE Montana Lakes, LLC, owner of record, hereby certifies that the purpose of this survey and division of land is to create a 3 Lot Subdivision, to be known as MONUMENT "MONTANA LAKES No. 3 SUBDIVISION", pursuant to M.C.A. 76-4-103. ACKNOWLEDGMENT The foregoing Exemptions were subscribed and acknowledged before me a Notary Public for the State of Mortana County of Lincoln by GREGORY A. SANDON, MANAGER, MONTANA LAKES, LLC on this 24 day of September In witness whereof, I have hereunto set my hand and affixed my notorial My Commission expires: Aug. 5, 2624 residing in: Little HISTORY OF SURVEYS 2022 - Plat No. 7249, "Montana Lakes No. 2 Subdivision", Carstens 5940LS METHOD OF SURVEY A Trimble R10 Model 2 GNSS system and Trimble S6 Robotic Total Station were used to tie previously set controlling corners and road alignments by Calen Williamson, March, 2023. LOT 10 BASIS OF BEARING VARIATION

The basis of bearing for this survey is true north derived from a static GNSS observation. Angular variation between this survey and Plat No. 7249 is 04°07'01" between the north one-quarter corner, Section 19, a found stone monument, and the southeast corner, Lot 11, Plat No. 7249, a found 5/8 2 inch diameter rebar with plastic cap marked 5940S. Note: Plat No. 7249 utilized a Montana State Plane bearing and therefore has a large angular variation compared to this survey. LOT 1 0 **8.99 ACRES** N40°53'28"W 165.92' PERIMETER LEGAL DESCRIPTION: MONTANA LAKES No. 3 SUBDIVISION (N36°47'49"W 165.92') Z An irregular tract of land lying southeasterly from Libby, Montana, Lincoln County, described as Lot 11, Plat No. 7249 within E1/2 W1/2, Section 19, T.27N., R.27W., P.M.,MT. Subject to easements shown on the plat map of Montana Lakes No. 2 Subdivision, and together with all appurtenant 60.72' (60.72')easements of record. 2004.89') REFERENCE LOT 4 I hereby certify that physical and legal access to Lot 1 is provided by a 30 foot wide access and utilities easement with a minimum driving surface of 14 driveway S89°48'06"V feet. Access to Lots 2 and 3 is provided by "ACM Road", a 60 foot wide **6.71 ACRES** 23.10 public access and utilities easement with a 24 foot wide driving surface. S89°48'06"V 9-20-24 S00°11'5 (S03°55'17 OF BEAF N40°52'56"W 248.40' (60.39')Byron Sanderson, PLS, 70400LS (N36°47'49"W 248.26') BASIS LAND SURVEYOR'S CERTIFICATION LAND SURVEYOR'S CERTIFICATION
I hereby certify that I am a Registered Land Surveyor in the State of Montana, that the survey shown on this Plat of "MONTANA LAKES No. 3 SUBDIVISION", BY RON has been prepared under my supervision and in accordance with the Montana Code Annotated, Sections 76–3–101 through 76–3–625, and the Linguisin No. 70400LS N41°00'42"W N41°00'42"W N41°00'42"W 15.00 155.15' N41°00'42"W LOT 3 MONTAN 15.00' **6.25 ACRES** UTILITY STATEMENT

The developer hereby grants unto each and every person, firm, or corporation whether public or private, providing or offering to provide telephone, electric power, gas, cable television, water, or sewer service to the public, the right to joint use of an easement for each construction, maintenance, repair and removal of their lines and other facilities in over COUNTY TREASURER'S CERTIFICATION removal of their lines and other facilities, in, over, 60.05 I hereby certify that all real property taxes and special assessments under and across each area designated on this plat as "Utility Easement" to have and hold forever. and levied on the parcel shown hereon are paid pursuant to Section (60.04')76-3-611(1)(b), M.C.A.

Signature Cabilly Free Lincoln County Treesurer VICINITY MAP S00°11'50"E 91.84' (S03°22'11"W 91.83') COUNTY COMMISSIONER'S CERTIFICATION

I, the undersigned Chairperson of the Board of County Commissioners of Lincoln County, Montana, does hereby Certify that this accompanying Plat of "MONTANA LAKES No. 3 SUBDIVISION" has been submitted to the Board of County Commissioners, Lincoln County, Montana for examination and has been found by them to conform to law and county regulations and was approved by NE1/4 LOT 8 them at their regular held meeting. on this 23rd day of October 3 THIS SURVEY son, Board of Lincoln County Commissioners **LEGEND** UNMARKED COMPUTED POINT SE1/4 SET 5/8 INCH DIAMETER REBAR WITH BLUE CLERK AND RECORDER'S CERTIFICATION PLASTIC CAP MARKED "SANDERSON 70400LS" FOUND 5/8 INCH DIAMETER REBAR WITH PLASTIC State of Montana, County of Lincoln, filed this OG day of November 2024, A.D. at 1:42 o'clock CAP MARKED "CARSTENS 5940LS" NOT TO SCALE FOUND ONE-QUARTER CORNER AS NOTED SECTION 19 PROPERTY BOUNDARY - THIS SURVEY SECTION SUBDIVISION LINE EASEMENT OR RIGHT-OF-WAY RECORD DATA, PLAT No. 7249 The owners hereby waive the right to protest the creation of a Special Improvement District for the purpose of financing improvements to area roads which will specifically benefit this subdivision. DIAMETER BLM BRASS CAP S19 GRAPHIC SCALE S30 DOCUMENT No. 312971 100 800 LAND SURVEYING - AERIAL DATA COLLECTION - GEOSPATIAL CONTROL LIBBY, MONTANA (406)293-4354 PLAT No. 7276 FEET

SUBDIVISION NOTES:

All lots in this subdivision have existing water and sewer hook-ups provided by the City of Libby and will be exempt from D.E.Q. review pursuant to 76-4-125(1)(d)(i) which states: "as certified pursuant to 76-4-127: new divisions subject to review under the Montana Subdivision and Platting Act;"

C.O.S. 3585 BOOK 341 PAGE 202 DARRELL & GALE E. SHOEMAKER

— BASIS OF BEARING (N89°52'36"E) PER C.O.S. 3585 — — — — — —

A PLAT OF: TEE-BOX ESTATES


TRACT 1 PER C.O.S. 4613AL

In the NE1/4 NW1/4 NW1/4 of Section 15, Twp. 30 N., R. 31 W., P.M.M.

For: Ralph J. Kauzlarich & Judy M. Kauzlarich

Date: June 2024

	9 ▼10 /	N89°52'36"E	P.O.B. (N89'52'36"E) N89°52'36"E	(N89°52'36 N89°52'3	s"E) 6"E			N89°52'36"E		TOTAL ACREAGE: 2.09 ACRES±
*	16 15	906.58' 25' 25	84.76' (84.76')	297.24 (297.24				1362.30'	15	RESIDENTIAL LOTS
_			(w"45'34"W 17.7'.					VNER STATEMENT		
	IRREGULA NO.		87.0.Z. OZ. 0.Z. APPROACH		LOT 1			rther development of these lots and approval as part of the de		esign shall be completed and submitted to the City of Libby
	BOOK 338 TRAVIS	PAGE 152 \	N87°44'55"E		4 ACRE±					n constitues assent to a future Special Improvement District sewer, and road improvements as identified for district.
	INAVIS	MORK	94.29'	(31,55	52.10 SQ.FT.)		CERTIFICATE OF	F DEDICATION		
	FLO	\ \ \ \ \ \ \ \ \ \ \ \ \ \ \ \ \ \ \	\	S70	°44'56"F		We, Ralph J. Kauzl	larich and Judy M. Kauzlarich,		Kauzlarich and Judy M. Kauzlarich Revocable
	PLAT		28'34"/		1.84			o hereby certify that we have c t, the following described Land		odivided and platted into lots as shown by the ounty, Montana.
	T CR		N N N N N N N N N N N N N N N N N N N	LOT 2			DESCRIPTION (OF TEE-BOX ESTATES		
	CREEK SUB NO. 6728		APPROACH APPROACH	.730 ACRE±	Na.	7				NW1/4 NW1/4 of Section 15, Twp. 30 N., R. 31 W., and more particularly described as follows:
	SUB 28	<u> </u>	T HEIGH OUNTY F	(31,820.09 SQ.FT.)			10 E			and more particularly described as follows: g the northwest corner of C.O.S. 300; thence, N89°52'36"E
	BOOK	LOT 1	N89°58'20"E				K.E.D. 4975-S; the	nce, S29°13'07"W a total dista	nce of 432.13 feet to a 1/	y, N89°52'36"E 297.24 feet to a 5/8 inch dia. rebar capped 2 inch dia. pipe with plug stamped M.D.L. 4232-S; thence,
NORTH		352 PAGE 881 \RAVIS MOHR	COTAL (TOTAL				Cabinet Heights Ro	oad a 50.00 foot wide county ro	oadway; thence along sai	85°23'11"W and located on the east right-of-way line of d east right-of-way line on the arc of a curve to the left, a ring a radius of 1095.00 feet, to a 1/2 inch dia. pipe with plug
2		1	Z 2 4 W	\$60°46'56"		20UN 7 47.55.12 40E 845 CLUB	stamped M.D.L. 42	32-S; thence, N10°28'34"W a	total distance of 269.61 f	eet to the point of beginning.
1			93.6	72.67. E		, o Q	all appurtenant ease		is 1-3 for a total acreage of	of 2.09 acres more or less and is subject to and together with
Gran	phic Scale	ROGE	APPR	OACH		Z Z Z Z Z Z Z Z Z Z Z Z Z Z Z Z Z Z Z	Dated this da	ay of	,2024 A.D.	
40 0	20 40	BOOK R.		LOTA		48NET 8004	211	anz Jand - TRUE		
	1 = 40 ft.	∞	N79.31'26"E RADIAL BEARING	LOT 3	Z. S. M.	8	Ralph J. Kauzlarich	n - Trustee of the Ralph J. Kau Revocable Trust Agreemen	-	darich
	2	(V, (²) O	,00,00	.640 ACRE±			Leedy M.	Lauslacies - Tre	istee	
I	Legend	T 2 PAGE ANDRA	5.w) =1095.	(27,877 SQ.FT.)			Judy M. Kauzlarich	n - Trustee of the Ralph J. Kau. Revocable Trust Agreemen	•	llarich
	INCH DIA. REBAI		5.51'4 1=5.51'4 04', R		\$\frac{\x^2}{\x^2}\frac{\x^2}{\x^2}					
	C CAP STAMPED 1/2 INCH DIA. PII		= 112. (L=11)		PARCEL HISTORY / HIS	TORY OF SURVEYS		STATE OF <u>Was hiv</u> COUNTY OF <u>Yak</u>	agton ama	
PLUG ST	ГАМРЕD M.D.L. 4 5/8 INCH DIA. RE	232-S	25' 25'		Tract 1D22, In the NE 1/4 N	NW 1/4 NW 1/4 Section 15, Tw	p. 30 N., R. 31 W., P.M.M	On this day of		, 2024 A.D., before me, a Notary Public in and Kauzlarich and Judy M. Kauzlarich, personally
W.E.D. 49	975-S	EDAK CAITED	S85'23'11"W	(N89°54'33"W) N89°54'04"W	Cabinet View Country Club City of Libby	Agreement M113/897	Feb. 9, 1976 Dec. 30, 1985	appeared known to mand acknowledged to	ne to be the persons whose me that they executed the	e names are subscribed to the within instrument
sub-F	FED POINTS PER C.O.S. 4613	CERTIFICATE OF	RADIAL BEARING	107.33' (107.33')	Ralph J. & Judy Kauzlarich	Deed & M117/245 GD M252/543	June 16, 1986 Aug. 25, 1998	Mun Co Notary Public	4 Melissa Cenva	My Commission Expires & COMMISSION EXPIDE
FOUND I	BLM BRASS CAP	STATE OF MONTA				TDE ACLIDED OFFICE	FION	Notary 1 uone	Winner.	SEPTEMBER 15, 2026
FOUND I		County of Lincoln	a registered land surveyor do hereby c	ertify that a survey was made of Tee-Box		TREASURER CERTIFICAT		sessments assessed CE	ERTIFICATION OF LIN	COUN COUNTY EXAMINING LAND SURVEYOR:
		Estates, a 1st Minor Section 76-3-201 thro	Subdivision, during the month of June 2 ough 76-3-625 M.C.A. 2021; that the a	2024, in accordance with the provisions of nnexed Plat is in accordance with such a survey	ey ,	and levied on the land to be of Dated this day of	dividied have been paid UNT	YTA	A DIEVEN A.	TEHEMBER 2024 A.D.
		that the dimensions according to law N	of the lots are as shown heron; and that	the said platted area was laid out on the groun		Anthask hunger Lingoln County	v. Montana	ris Camberg.	even A Bover	PLS rofessional Land Surveyor No. 9750LS
- N		Dated this day	2024 A	1915 9			S. O		Muse	
W ON TA		Kenneth ExDavis	Registered Land Surveyor No. 497	75-S		CITY CERTIFICATE OF F	FINAL PLAT APPROVALO	NTANA		TATE OF MONTANA OUNTY OF LINCOLN
		E OWI	AND			this subdivision plat and have	ving found the same to confor	ana does hereby certify that it l		iled on this <u>24</u> day of <u>September</u> 2024 A.D. at <u>12:13</u> clock <u>P</u> m.
		DAVIS SURVE TROY, MONTANA	YING INC.	LEGAL AND PHYSICAL ACCESS		This 16 day of Septe	ember, 202	4 A.D.		occine Brown by Felenha Stocker
A STATE OF THE STA	D34 12850	DATE: 6/12/24	REV:	I hereby certify that physical access to all subdivision is provided by Cabinet Heigh		Signature of City Clerk		Secret Williams	ams c	ounty Clerk and Recorder Deputy
C	· · · · · · · · · · · · · · · · · · ·	DRAWN BY: SM Land Projects 2021		Kenneth E. Davis Registered Land	Surveyor No. 4975-S	2 2 2 2 2 2 2 2 2 2 2 2 2 2 2 2 2 2 2 2	.			PLAT NO. 72 75
- J		FILE: t303115k.dwg		Alagistatu Danu	1	* * * * * * * * * * * * * * * * * * * *				I LAI INU. 16 TO

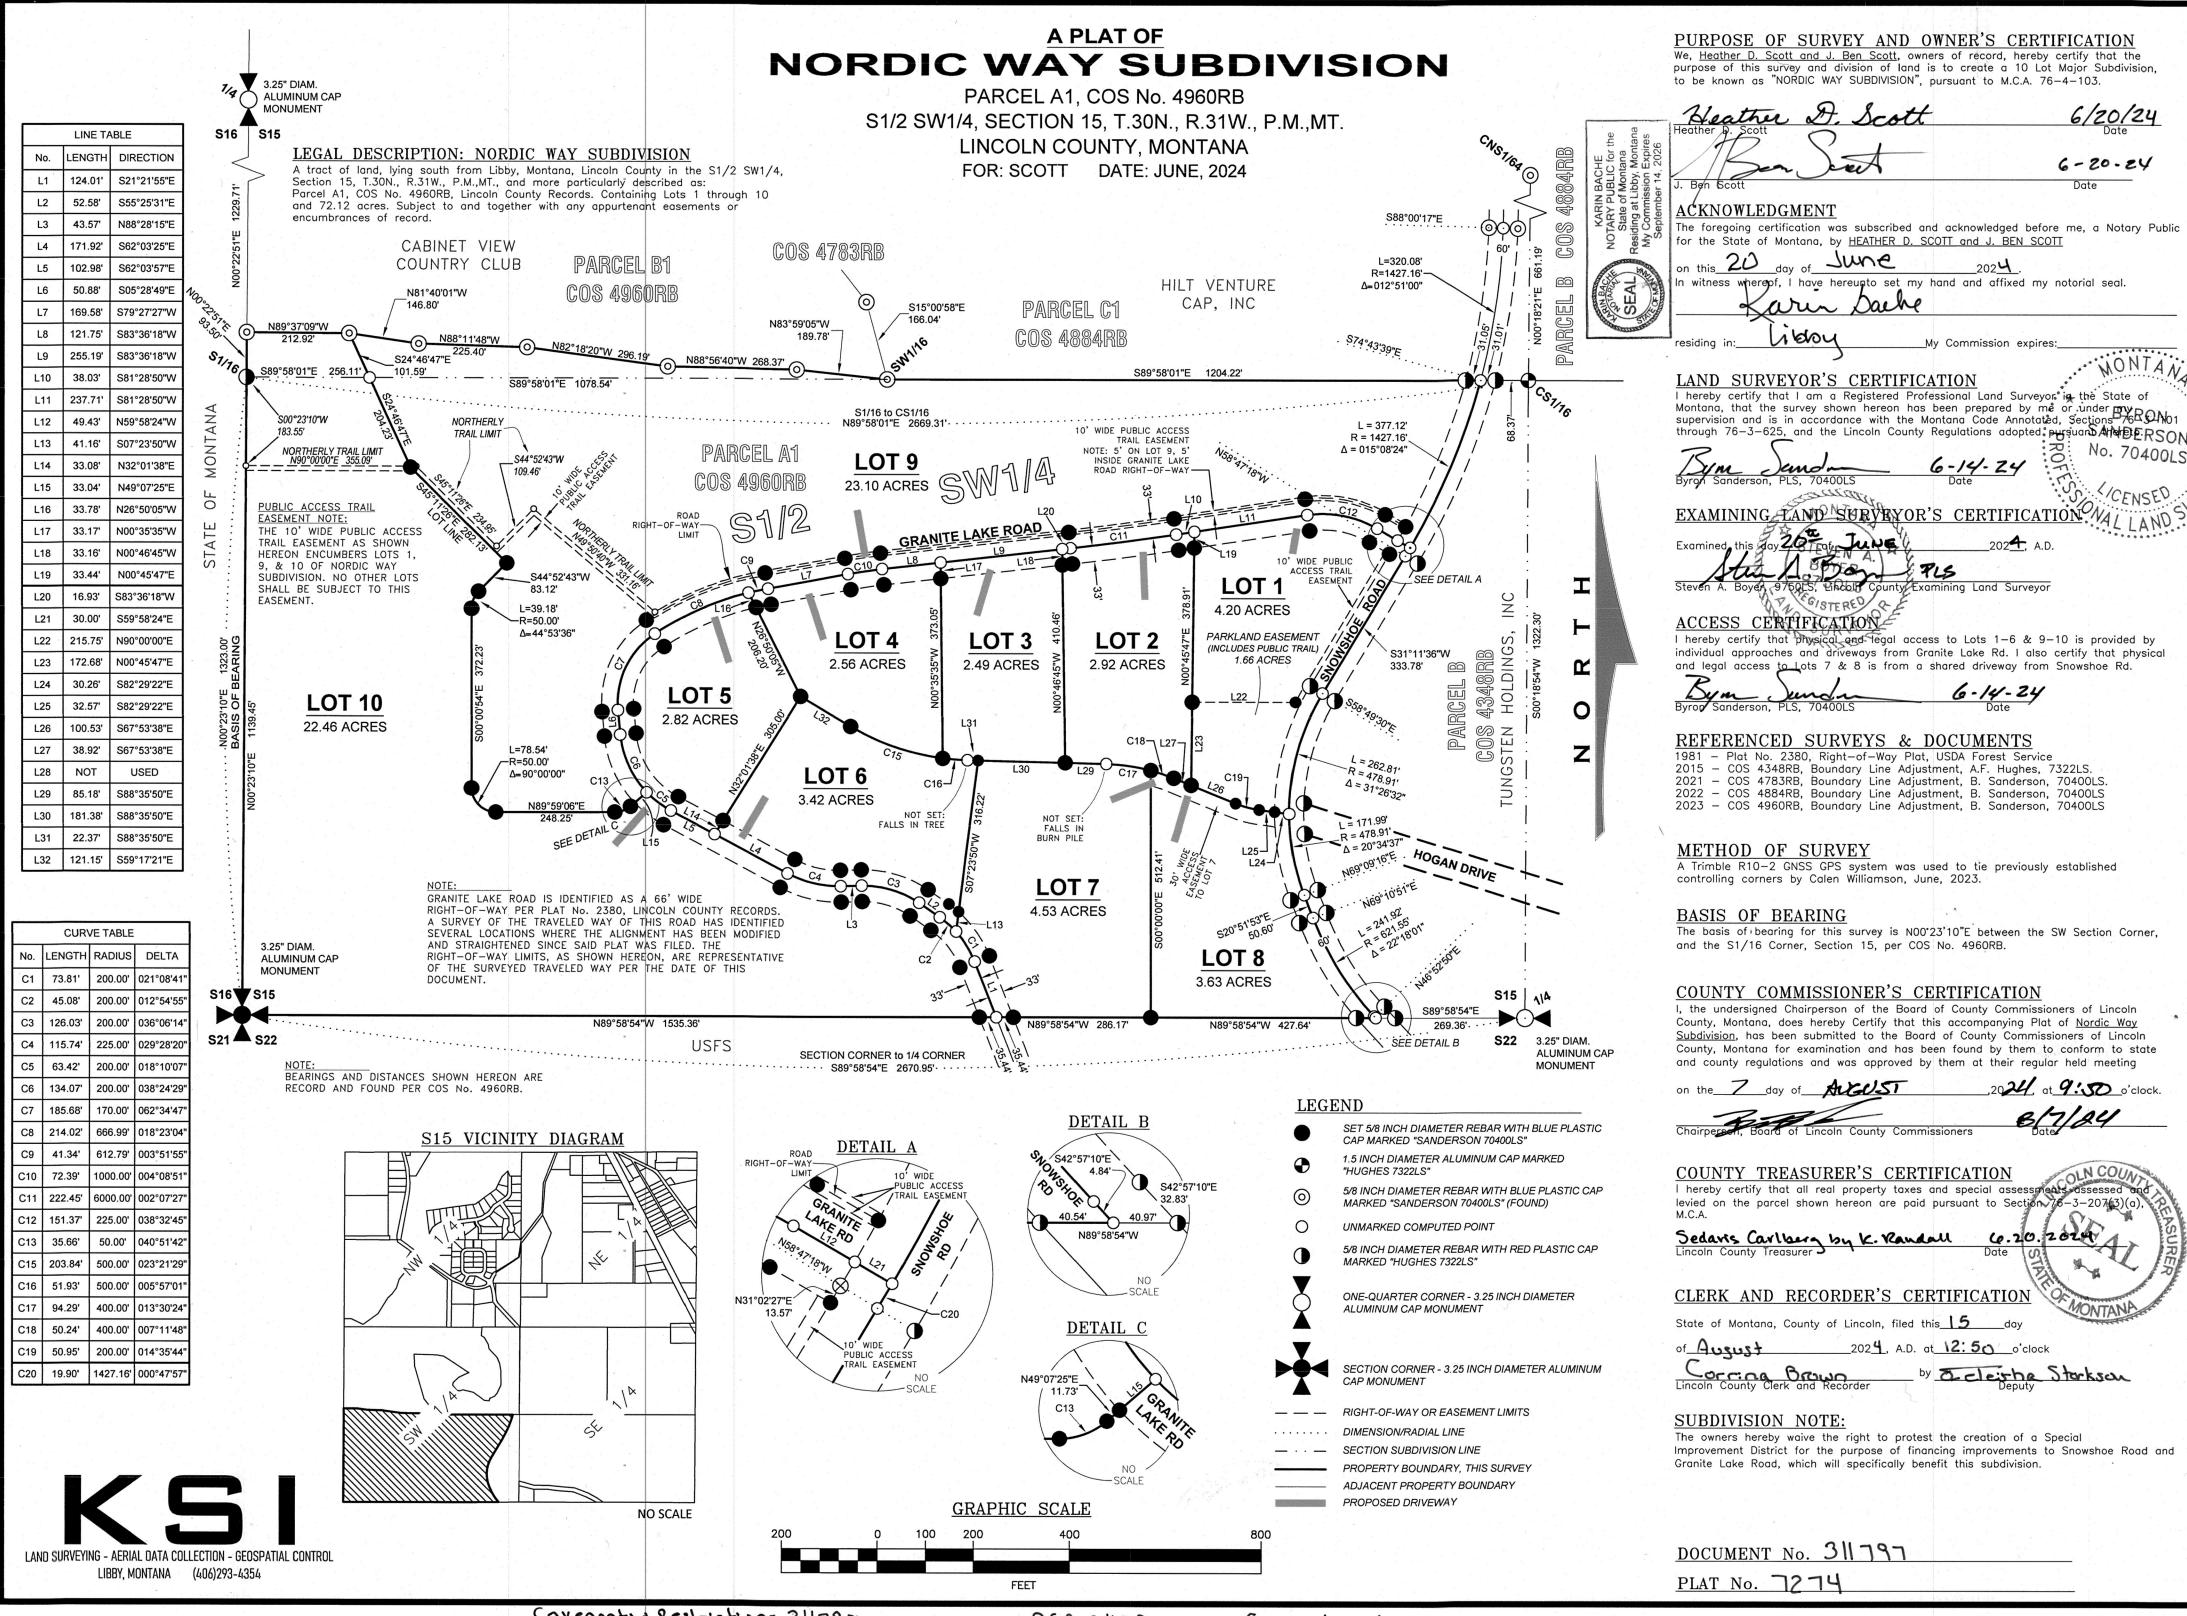

OWNER: ISIAH J. LINNELL PURPOSE: SUBDIVISION DATE: JUNE 4, 2024

> L1 N16°38'35"W 75.45'(M)(R) S16*38'35"E 75.45'(M)(R)

> L7 S83*13'02"E 30.00'(M)(R)

L11 N25*29'41"W 30.00'(M)(R) L12 S25*29'41"E 30.00'(M)(R)

L13 N25'32'51"W 30.00'(M)(R)

L14 S25°32'51"E 30.00'(M)(R)

L18 N06*44'27"E 80.87'

L19 N06*44'55"E 69.25'

L20 S83*15'05"E 39.99

L21 N35*24'19"E 54.54'

L23 N06*44'55"E 264.96 L24 N06*44'55"E 77.74' L25 N89*10'43"W 30.15

S06*44'55"W 57.78 S80°44'45"W 41.60'

N06°44'27"E 342.72'(M) 342.94'(R)

N06'43'45"E 273.49'(M) 273.61'(R) N06'44'55"E 411.95'(M) 412.07'(R) N83'13'02"W 30.00'(M)(R)

N64'23'56"E 156.75'(M) 155.69'(R)

L10 N64*23'58"E 156.78'(M) 155.69'(R)

L15 S89°30'00"W 29.94'(M) 30.00'(R) L16 N89'30'00"E 29.94'(M) 30.00'(R)
L17 N06'44'27"E 261.85'

N64*23'55"E 156.72'(M) 155.69'(R)

RADIAL BEARING-IN RADIAL BEARING-OUT C1 | 100.00'(M)(R) | 100.74'(M) 100.65'(R) | 57*43'21" S25'29'41"E S83'13'02"E 130.00'(M)(R) 130.97'(M) 130.84'(R) 57'43'21 S25'29'41"E S83'13'02"E 70.52'(M) 70.46'(R) 57*43'21 S25'29'41"E S83'13'02"E 180.00'(M)(R) 203.98'(M) 204.05'(R) 64*55'47" 150.00'(M)(R) 170.01'(M) 170.04'(R) 64*56'26" 210.00'(M) 237.95'(M) 238.06'(R) 64*55'20" N25'35'23"W S89'28'49"W N25'34'17"W S89'29'17"W N25°36'11"W S89'28'29"W

HAPPY HOLLOW

5/8"REBAR

STAMPED 2989ES

5/8"REBAR TL7.中L6 0

V

WIDE

SOPHIE LAKE ROAD

之又

REBAR W/CAP

REBAR W/CAP L16 L15

5/8"REBAR

(116)

20' X 20'

SHARED WELL EASEMENT FOR

LOTS 2 & 3

LOT 1

1.752 AC. \pm (G)

1.379 AC. \pm (N)

N89'10'43"W 343.38'

LOT 2

 $2.500 \text{ AC.} \pm (G)$

 $2.295 \text{ AC.} \pm (\text{N})$

S80°44'45"W 359.58'

LOT 3

2.500 AC.±

(18)

ACCESS EASEMENT FOR LOTS 2 & 3

(10)

PARCEL 'C', C.OS. #2506

REBAR W/CAP

C1/4

STAMPED 2989ES

A 60' WIDE PRIVATE ROAD & UTILITY EASEMENT

FINAL PLAT OF MOUNTAIN VIEWS SUBDIVISION SE1/4 NW1/4 & NE1/4 SW1/4, SEC. 33, T37N, R27W, P.M.,M., LINCOLN COUNTY, MONTANA

CERTIFICATE OF DEDICATION

I, Isiah J. Linnell, the undersigned property owner, do hereby certify that I have caused to be surveyed, subdivided, and platted into lots as shown by the plat hereunto included the following described tract of land:

That portion of the West one-half (W1/2) of Section Thirty-three (33), Township Thirty-seven North 737N), Range Twenty-seven West (727W), Principal Meridian, Montana, Lincoln County, Montana, more particularly described as follows:

Beginning at the Center One—quarter (C1/4) corner of said Section Thirty—three (33); thence South00°31′03″East 615.25 feet along the easterly boundary of said West one—half (W1/2) of Section Thirty—three (33); thence South76°16′31″West 260.46 feet to the easterly right of way of a 60—foot wide County right of way (Sophie Lake Road); thence the following two (2) courses and distances along said easterly right of way: North16'42'59"West 365.04 feet, North16*38'35"West 75.45 feet to the centerline of a 60-foot wide private road and utility easement (Happy Hollow); thence the following four (4) courses and distances along said centerline: North06°44'27"East 342.72 feet to the beginning of a non-tangent curve concave to the southeast having a radius of 100.00 feet and to which a radial line bears North83*13'02"West, northeasterly 100.74 feet along said curve through a central angle of 57'43'21", on a non-tangent line North64°23'56"East 156.75 feet to the beginning of a non-tangent curve concave northwest having a radius of 180.00 feet and to which a radial line bears South25°35'23"East, northeasterly and northerly 203.98 feet along said curve through a central angle of 64°55'47"; thence on a non-tangent line North89°30'00"East 29.94 feet to the easterly boundary of said West one-half (W1/2) of Section Thirty-three (33); thence South00°35'09"East 395.68 feet along said easterly boundary to the point of beginning and containing 6.752 acres of land, gross measure, more or less.

Subject to and together with all appurtenant easements of record.

The above described tract of land is to be known and designated as MOUNTAIN VIEWS SUBDIVISION, Lincoln County, Montana. The owner hereby waives the right to protest the creation of a Special Improvement District for the purpose of financing improvements to area raods which will specifically benefit this subdivision. The undersigned hereby grants unto each and every person, firm, or corporation whether public or private, providing or offering to provide telephone, electric power, gas, cable television, water or sewer service to the public, the right to joint use of an easaement for each construction, maintenance, repair and removal of their lines and other facilities, in, over, under and across each area designated on this plat as "Utility Easement" to

ISIAH J. LINNELL

STATE OF Callfornia)

On this 13 day of 0000, before me, the undersigned, a Notary Public for the State of 000000, personally appeared, Isiah J. Linnell, known to me to be the person whose name is subscribed to the foregoing instrument and acknowledged to me that they executed the same. In witness whereof, I have hereunto set my hand and affixed my Notarial Seal the day and year first above written.

Darla Marie Garcia

Notary Public for the State of <u>California</u> Residing at <u>Cativedral</u> (14.7 My Commission expires Sept. 3, 2026

CERTIFICATION OF COUNTY COMMISSIONERS

Recorder of said County do hereby certify that this accompanying plat of MOUNTAIN VIEWS SUBDIVISION, Lincoln County, Montana has been submitted to the Board of County Commissioners of Lincoln County, Montana for examination and has been found by them to conform to law and was approved by them at their regular meeting held on the Board of County County, Montana for examination is exempt per section 76–3–621(3)(a), MCA. Chairperson of the Board of County Commissioners of Lincoln County, Montana and _

Chairperson, Board of County Commissioners

County Clerk and Recorder Lincoln County, Montana

CERTIFICATION OF COUNTY TREASURER

I hereby certify that all real property taxes and special assessments assessed and levied on the land to be divided have been paid. Dated this 12 to day of august, 2024

Scharis Carllery by K. Kaudall LINCOLN COUNTY TREASURER, LIBBY, MONTANA

CERTIFICATE OF SURVEYOR

I hereby certify that the physical access requirements, pursuant to Lincoln County Subdivision Regulations, are met.

THOMAS SIBSON, RLS #15627LS

CERTIFICATE OF SURVEYOR

MONTAL

STATE OF MONTANA RED County of Lincoln SURVE

Filed on the 1375 day of Flugust A.D. 2024 at 9:47 o' clock # M.

Operuna Brown BY: CEUSTEL Demon

INSTRUMENT REC. NO. 311753

7273 PLAT NO.

LEGEND

FOUND REBAR W/CAP STAMPED 7328S (UNLESS OTHERWISE NOTED)

SET 24" X 5/8" REBAR WITH PLASTIC CAP STAMPED 15672LS

CENTER 1/4 CORNER, SECTION 33

FOUND REBAR W/CAP STAMPED 7328S

COMPUTED POINT

MEASURED DISTANCE

RECORD DISTANCE PER CITED SURVEYS HEREON

POINT OF BEGINNING

PROPERTY ADDRESS

GROSS ACREAGE

NET ACREAGE

REGISTERED LAND SURVEYOR 974 COLORADO AVE. P.O. BOX 323 WHITEFISH, MT 59937

PHONE: (406)-862-9977

SAM CORDI

TOTAL AREA

6.752 AC. \pm (G)

6.174 AC. \pm (N)

Dea: 1000 # 311752 TITLE GUARANTER DOCK 311751

Coverants: Doc # 311753

Final Plat of The Ranch at Eureka Sections 15 & 22, T37N R27W, P.M., M. **Lincoln County, Montana**

LEGAL DESCRIPTION The SE_4^1 SW_4^1 , the S_2^1 SE_4^1 and the NE_4^1 SE_4^1 all in Section 15, Township 37 North Range 27 West, Principal Meridian, Montana, Lincoln County Montana Excepting therefrom Lot 1 of Helms View Subdivision Plat 5297 That portion of the NE¹/₄, the SE¹/₄ and the SW¹/₄ of Section 22, Township 37 North Range 27 West, Principal Meridian, Montana and more particularly described as Parcel 2 on COS No. 4316 RB The N_2^1 NE_4^1 and E_2^1 NW_4^1 all in Section 22, Township 37 North Range 27 West, Principal Meridian, Montana, Lincoln County, Montana. The above described parcels being more particularly described in the following Perimeter Description. That portion of the Southeast $\frac{1}{4}$ and Southwest $\frac{1}{4}$ of Section 15 and the Northeast $\frac{1}{4}$, Southeast $\frac{1}{4}$, Southwest $\frac{1}{4}$ and Northwest $\frac{1}{4}$ of Section 22, Township 37 North Range 27 West, Principal Meridian, Montana, Lincoln County Montana described as follows: Beginning at the Southeast Corner of Section 15; Thence along the East line of the Southeast $\frac{1}{4}$ of said Section 15 NO4°14'40"E 1979.53 feet to the Southerly line of Lot 1 Helms View. Thence along said Southerly line N85°46'00"W 1327.07 feet to the West line of the NE $\frac{1}{4}$ SE $\frac{1}{4}$ of Section 15; Thence along said West line S04°13'37"W 660.35 feet to the Southeast $\frac{1}{16}$ Corner; Thence along the South line of the Southwest $\frac{1}{4}$ of the Southeast $\frac{1}{4}$ N85°47'32"W 350.09 feet, N85°45'55"W 421.85 feet, N85°47'42"W 555.09 feet to the Center South $\frac{1}{16}$ Corner; Thence along the South line of the Southeast $\frac{1}{4}$ of the Southwest $\frac{1}{4}$ of Section 15 N85°49'24"W 1327.26 feet to the Southwest $\frac{1}{16}$ Corner of Section 15; Thence along the West line of the Southeast $\frac{1}{4}$ of the Southwest $\frac{1}{4}$ of Section 15 SO4°14'54"W 1042.84 feet and S04°12'41"W 279.50 feet to the West $\frac{1}{16}$ Corner common to Sections 15 and 22; Thence along the West Line of the Northeast $\frac{1}{4}$ Northwest $\frac{1}{4}$ S04°16'14"W 521.84 feet and S04°16'05"W 801.27 feet to the North $\frac{1}{16}$ Corner of Section 22; Thence along the West line of the Southeast $\frac{1}{4}$ of the Northeast $\frac{1}{4}$ S04°15'42"W 1322.95 feet to the Center-West $\frac{1}{16}$ Corner of Section 22; Thence along the West line of the Northeast $\frac{1}{4}$ Southwest $\frac{1}{4}$ Southwest $\frac{1}{4}$ Southwest $\frac{1}{4}$ Southwest $\frac{1}{4}$ Southwest $\frac{1}{4}$ Corner of Section 22; Thence S06°56'42"E 130.79 feet; Thence \$15°23'14"W 57.54 feet; Thence S22°45'45"W 16.41 feet; Thence S28°59'11"W 21.83 feet to the West line of the Southeast $\frac{1}{4}$ Southwest $\frac{1}{4}$ of Section 22; Thence along the West line of the Southeast $\frac{1}{4}$ of the Southwest $\frac{1}{4}$ S04°16'06"W 1102.84 feet to the West $\frac{1}{16}$ Corner common to Sections 22 and 27; Thence along the South line of the Southeast $\frac{1}{4}$ of the Southwest $\frac{1}{4}$ of Section 22 S85°09'48"E 1333.75 feet to the $\frac{1}{4}$ Corner common to Sections 22 and 27; Thence along the South line of the Southeast $\frac{1}{4}$ N85°09'28"E 2667.79 feet to the Southeast Corner of Section 22; Thence along the East line of the Southeast $\frac{1}{4}$ NO4°01'57"E 2669.50 feet to the $\frac{1}{4}$ Corner Common to Sections 22 and 23; Thence along the East line of the Southeast $\frac{1}{4}$ of the Northeast $\frac{1}{4}$ NO4°04'10"E 1334.69 feet to the North $\frac{1}{16}$ Corner common to Sections 22 and 23; Thence along the East line of the Northeast $\frac{1}{4}$ of the Northeast $\frac{1}{4}$ of Section 22 NO4°03'45"E 1335.05 feet to the **Point of Beginning.** Containing 627.78 acres of land as shown hereon. Subject to and together with Easements of Record. THE ABOVE DESCRIBED TRACT OF LAND IS TO BE KNOWN AND DESIGNATED AS THE RANCH AT EUREKA, LINCOLN COUNTY, MONTANA and the lands included in all roads, avenues and alleys shown on said plat are hereby granted and donated to the use of the public forever. The roadways dedicated to the public are accepted for public use, but the County accepts no responsibility for maintaining the same. The owner(s) agree(s) that the County has no obligation to maintain the roads hereby dedicated to the public use. "The undersigned hereby grants unto each and every person, firm or corporation, whether public or private, providing or offering to provide telephone, telegraph, internet, electric power, gas, cable television, ater or sewer service to the public, the right to the joint use of an easement for the construction, maintenance, repair, and removal of their lines and other facilities, in, over, under, and across each area designated on this plat as "Utility Easement to have and to hold forever." We hereby certify that Lots 1-30 are larger than 20 acres and thereby pursuant to 76-4-103, MCA, this division is exempt from review by the Montana Department of Environmental Quality. The Undersigned hereby grants unto each and every person, firm or corporation, whether public or private, providing or offering to provide, telephone, internet, electric power, gas, cable television, to the public the right to the joint use of an easement for the construction, maintenance, repair, and removal of their lines and other facilities, in, over, under and across each area designated on this plat as utility Your outstilly Paul Wachholfz for Talking Timbers, LLC. STATE OF Montana County of Flatheach This instrument was acknowledged before me on this 3+2 day of <u>January</u> __, 20<u>24</u>, by Paul Wachholz for Talking Timbers, LLC. MELINDA RAE COLE NOTARY PUBLIC for the State of Montana Residing at Kalispell, MT **Notary Public** My Commission Expires August 09, 2025. **CERTIFICATE OF COUNTY Commissioners** 270 Low Chairperson of the Board of County Commissioners of Lincoln County Montana and College Slow County Clerk and Recorder of said county do hereby certify that this accompanying plat of THE RANCH, Lincoln County, Montana has been submitted to the Board of County Commissioners of Lincoln County, Montana for examination and has been found by them to conform to law and is hereby approved. Parkland Dedication is exempt per Section 76-3-321(3)(a), MCA. County Clerk and Recorder **Board of County Commissioners** Lincoln County, Montana Lincoln County, Montana

CERTIFICATE OF COUNTY TREASURER I hereby certify, pursuant to Section 76-3-611(1)(b), MCA, that all real property taxes assessed and levied on the land described hereon are paid.

Sedan's Carlos
Treasurer of Lincoln County, Montana

STATE OF MONTANA County of Lincoln

Filed on 30 day of 100 day of 100

Cormon Brown County Clerk & Recorder

Instrument Record No. 310321

Flathead Geomatics

PLAT NOTES:

improvements to area roads with will specifically benefit this subdivision.

The owners hereby waive the right to protest the creation of a Special Improvement District for the purpose of financing

All lots are subject to Ordinance to Limit Height of Objects around Eureka Airport dated 12 February, 2003.


NOTE: Lot Addresses as shown hereon are subject to possible change due to actual constructed driveway locations.


NOTE: No search has been made for easements effecting this property and this survey does not purport to show all appurtenant easements.


STST M9


Sheet 2 of 2

21-052 Talking Timbers, LLC

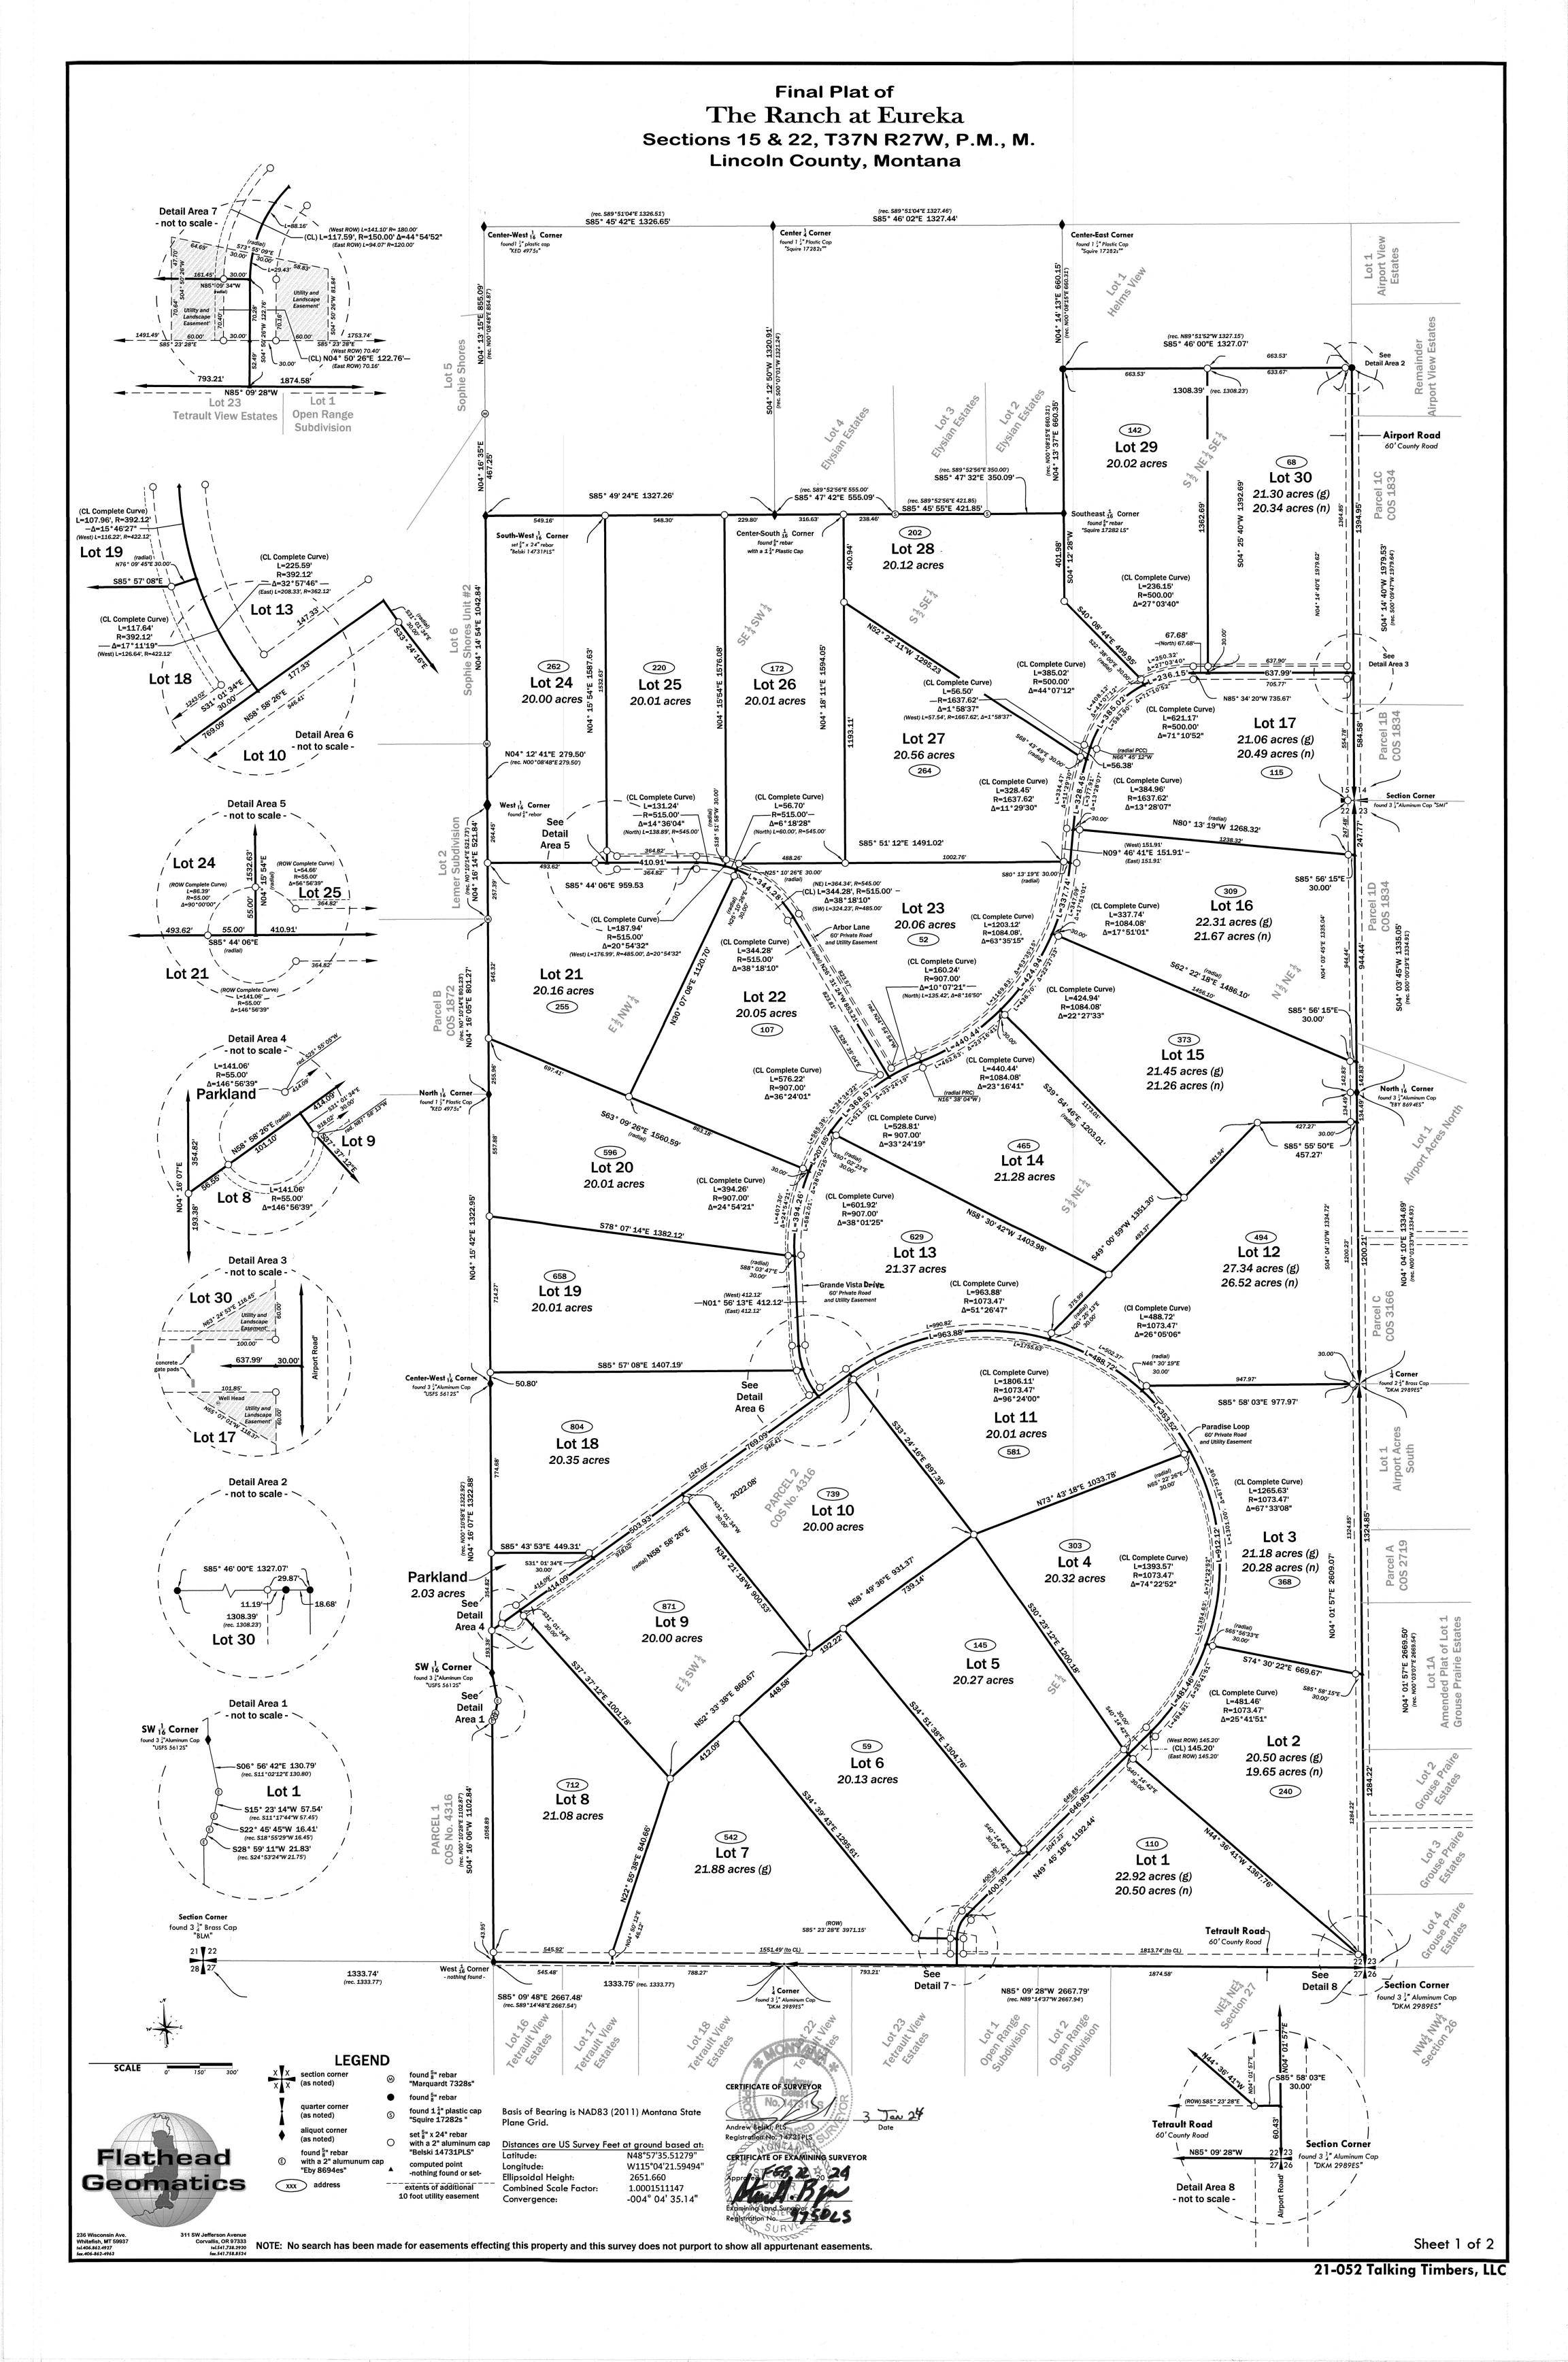

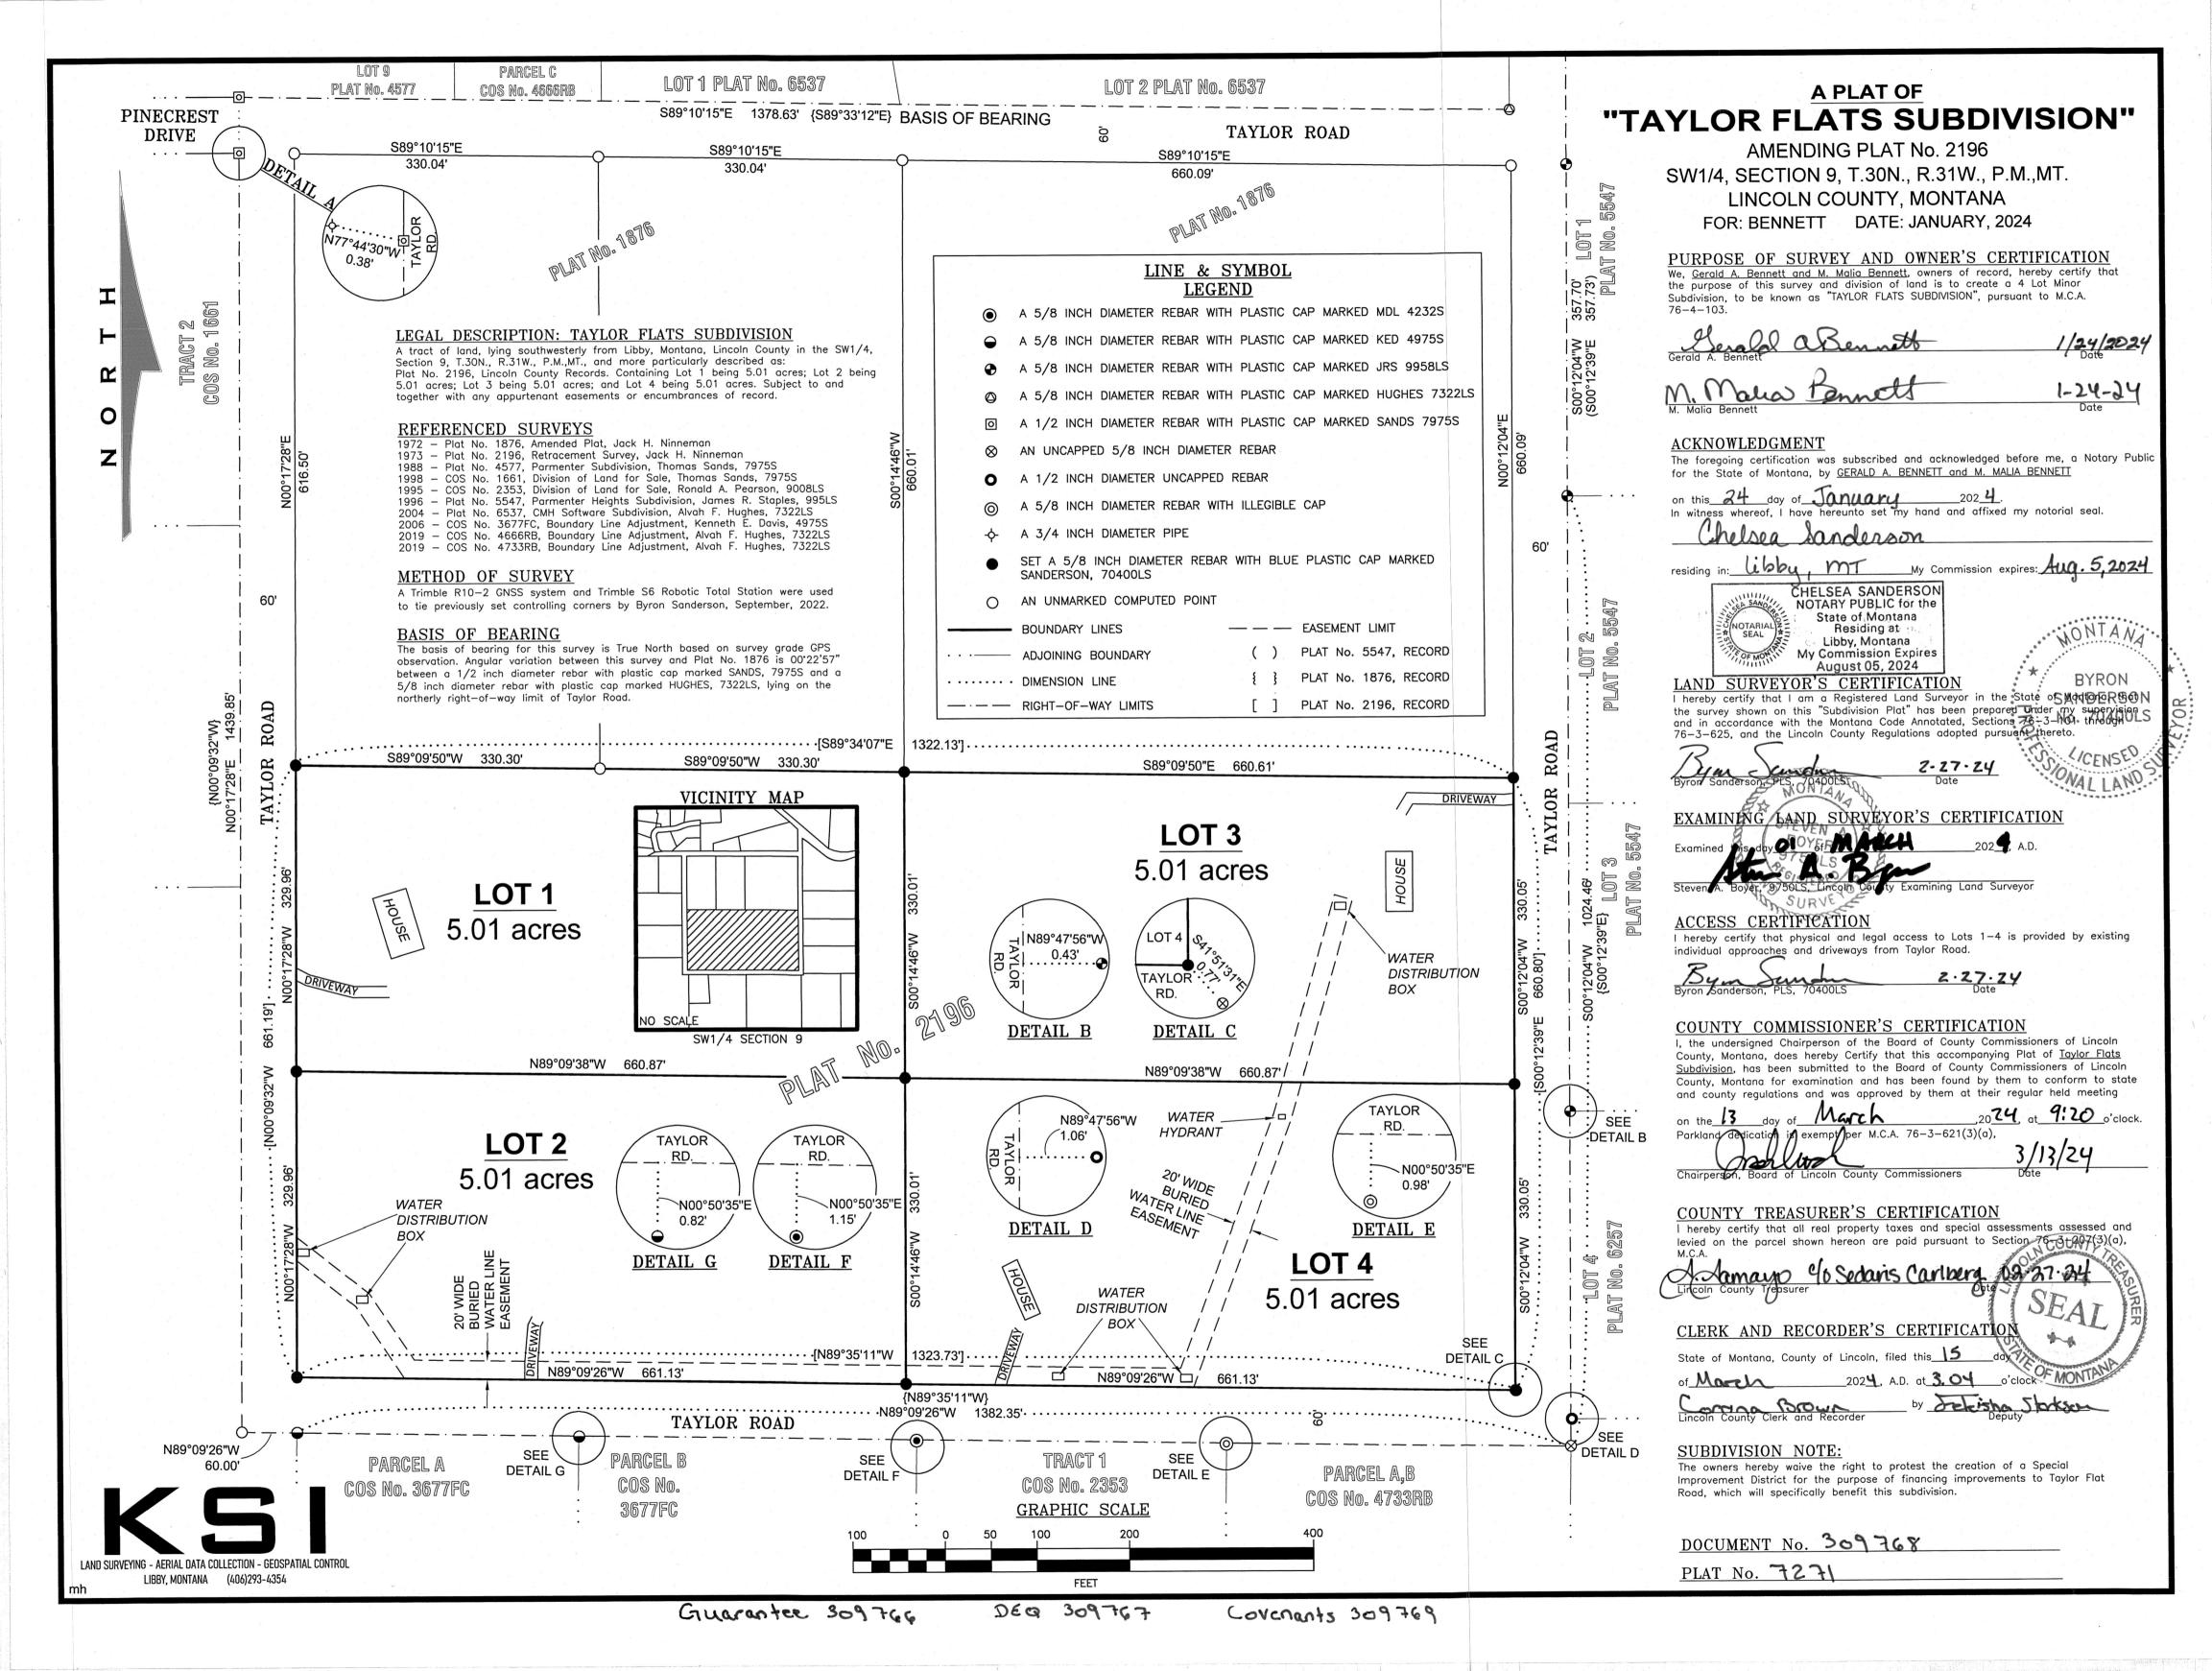

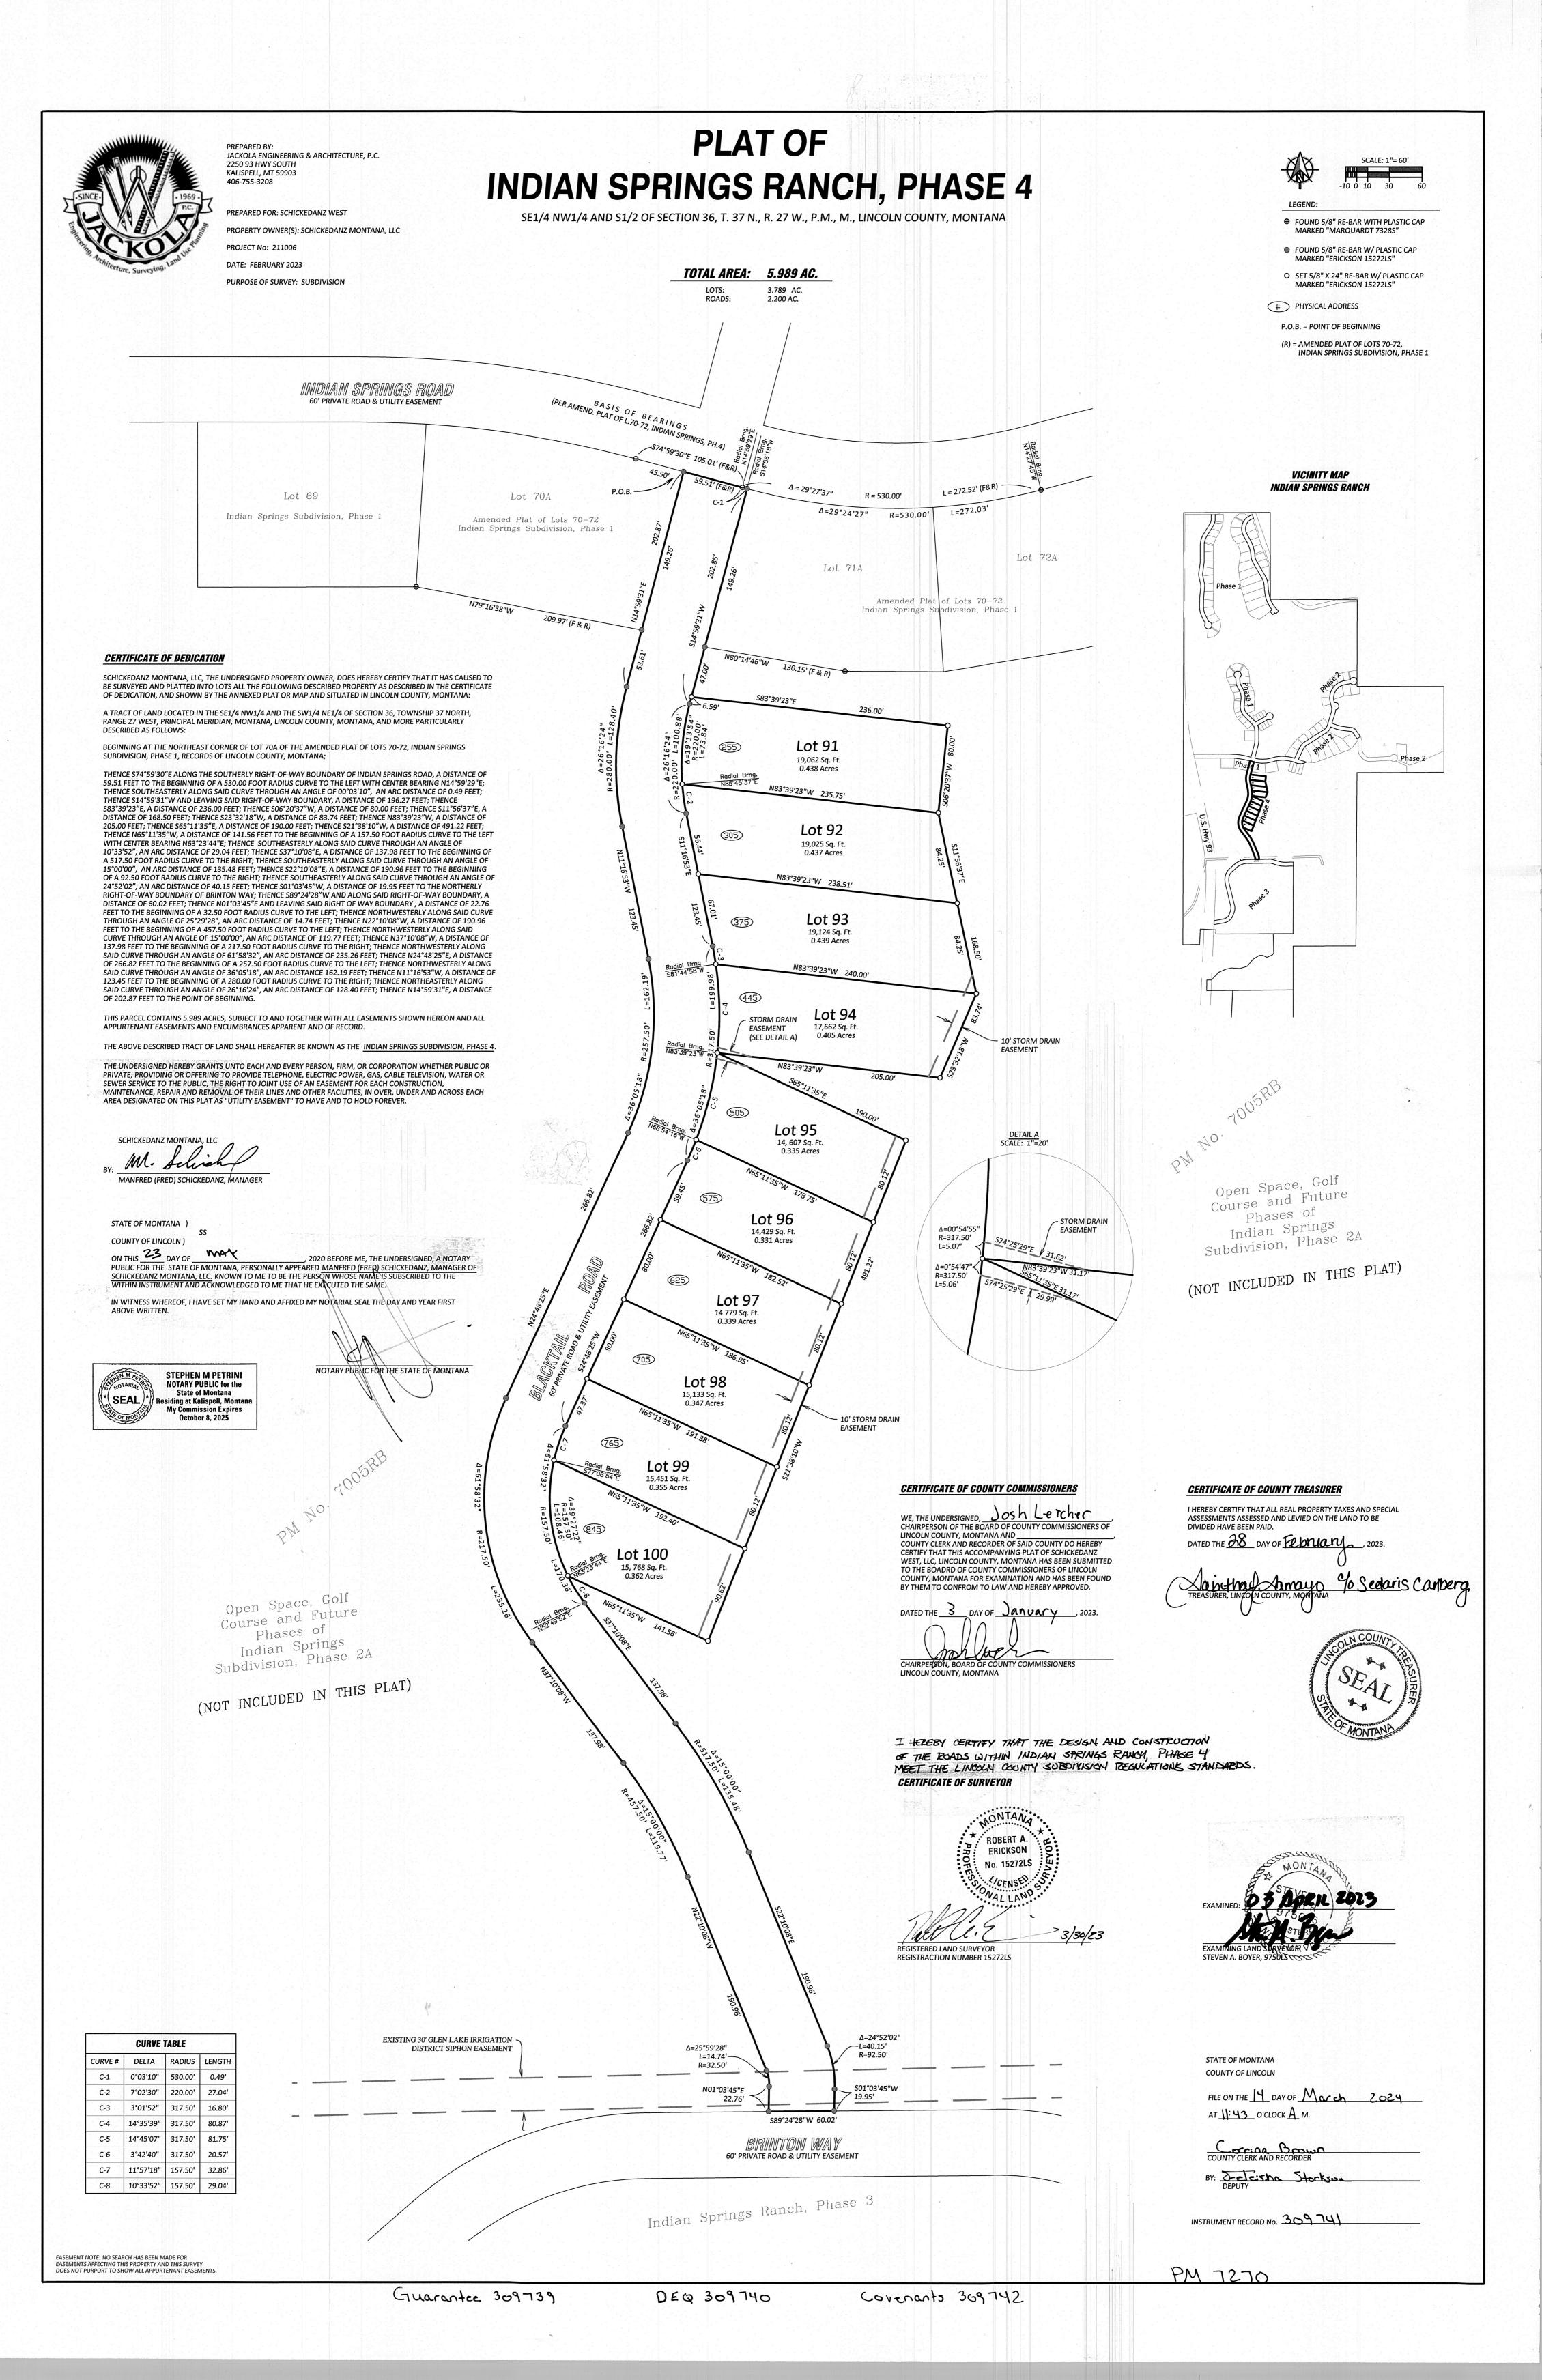

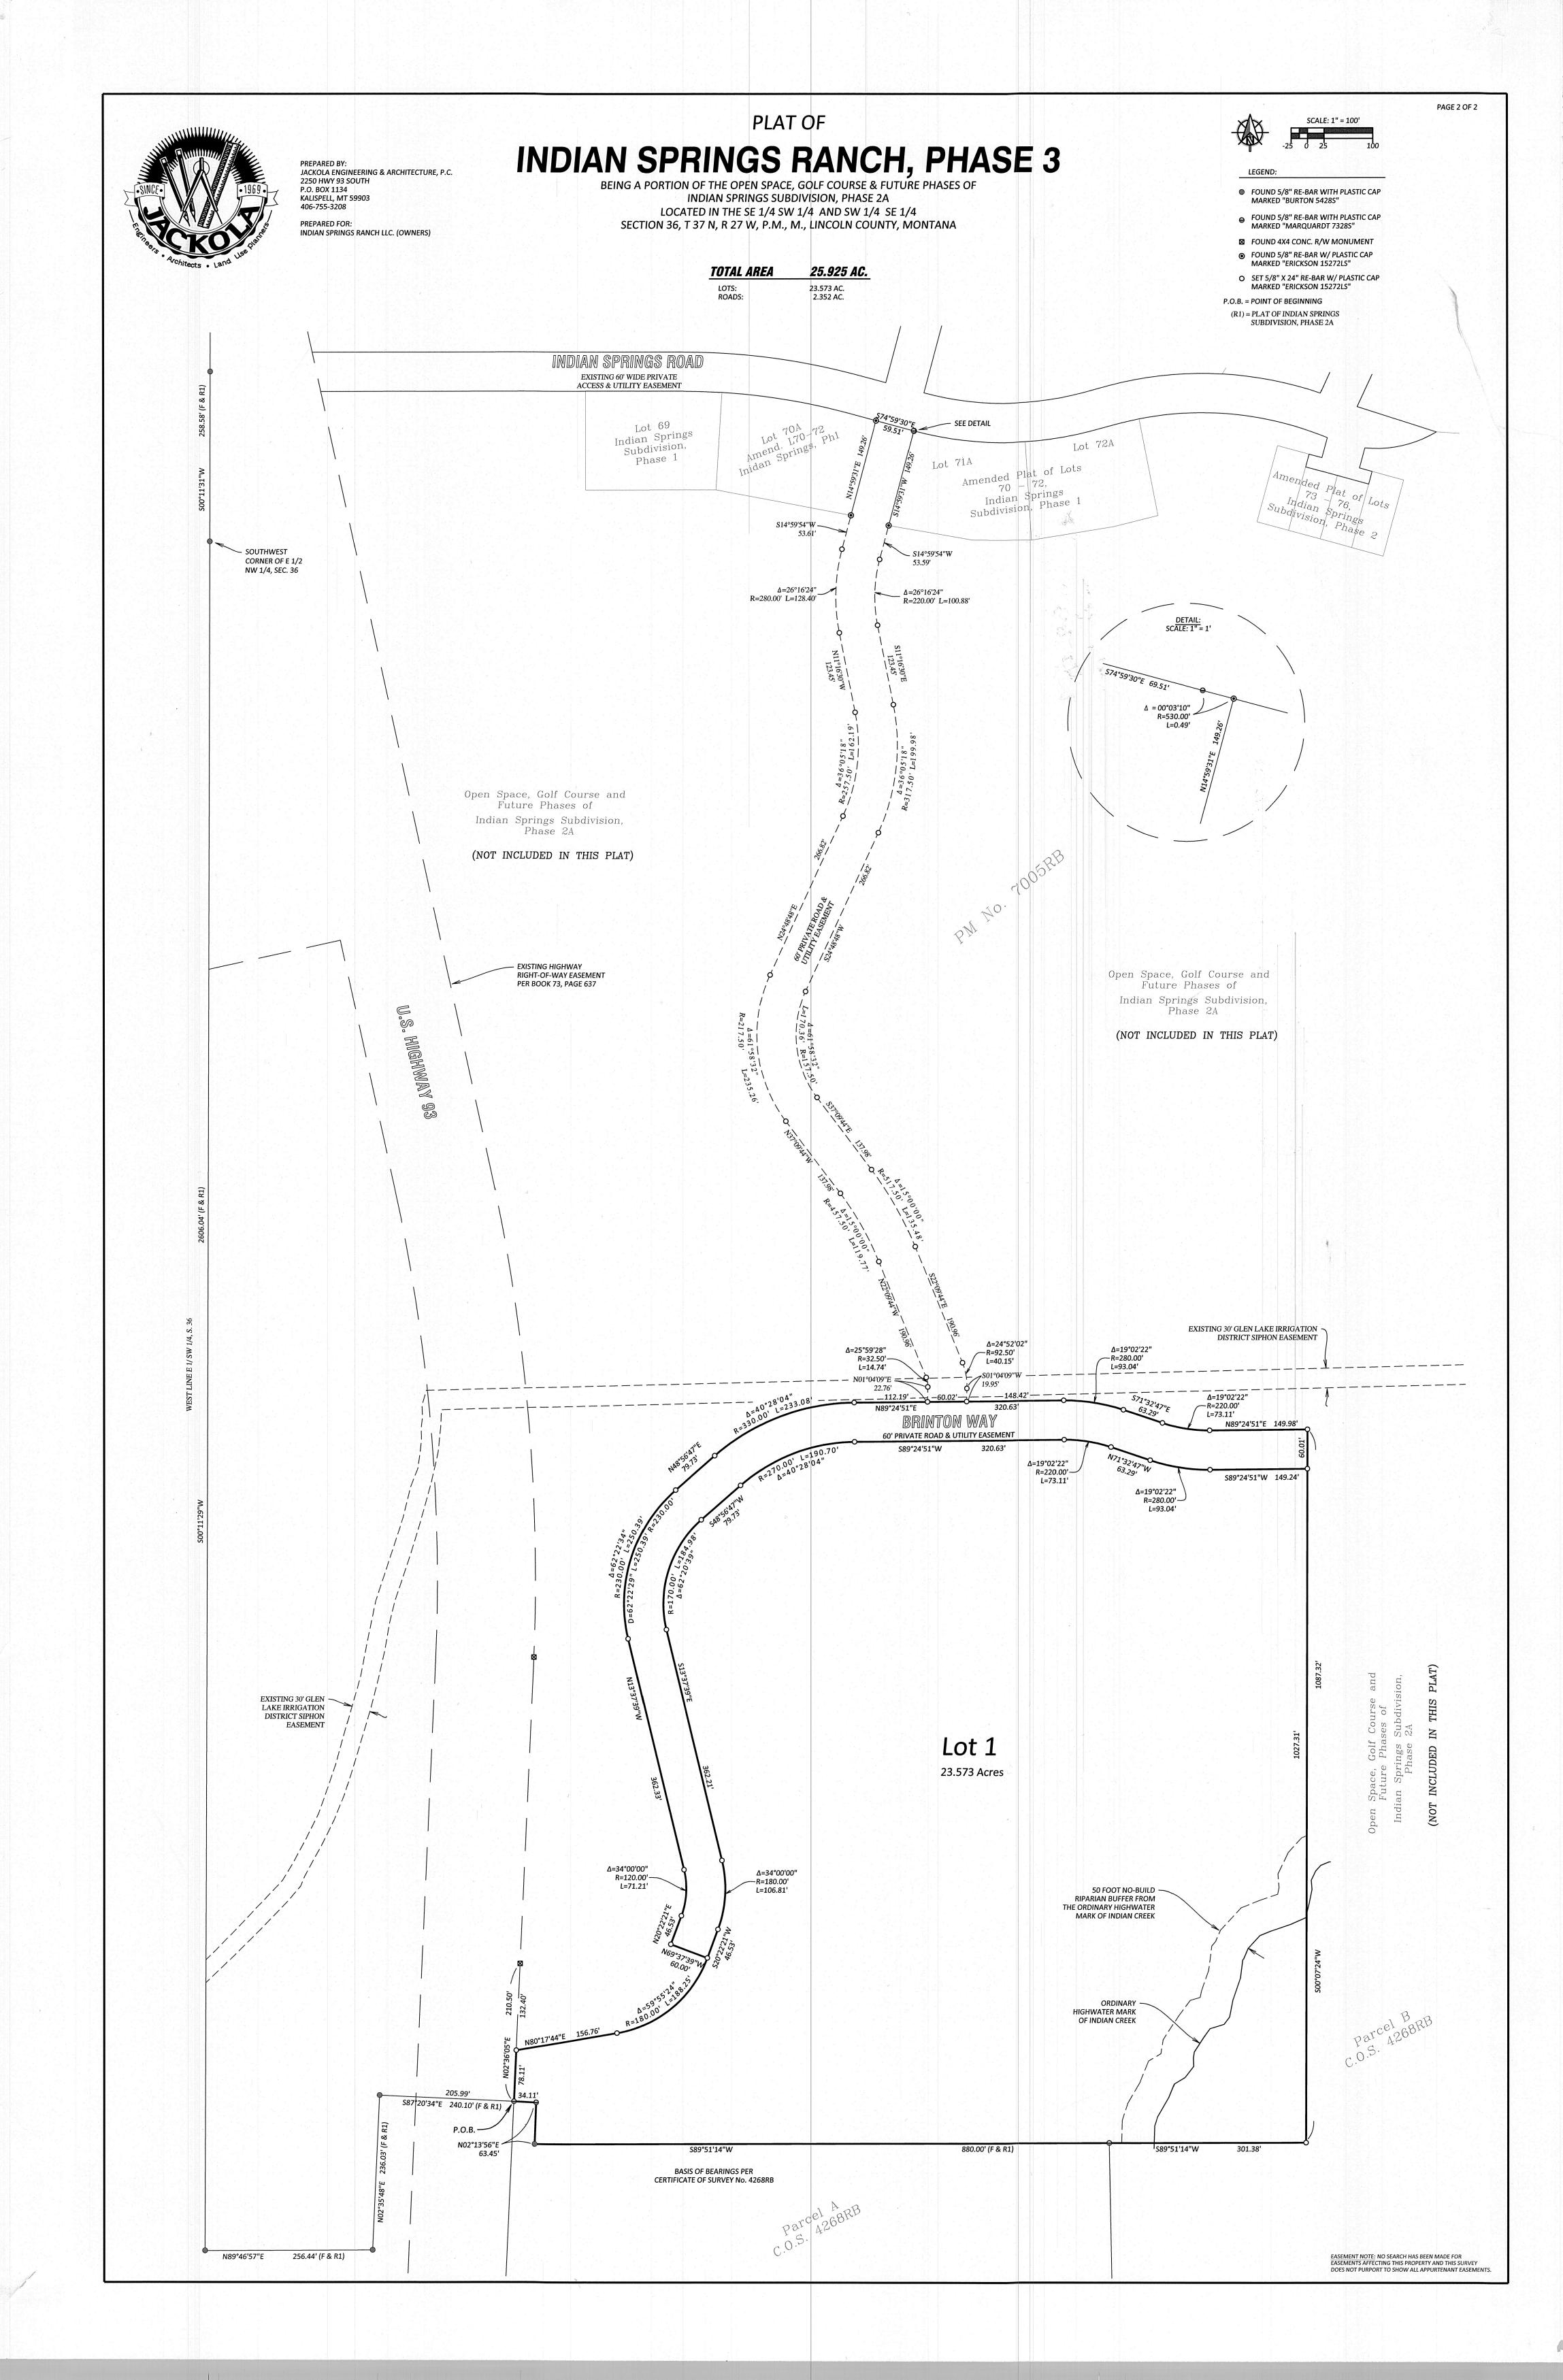



PREPARED BY:
JACKOLA ENGINEERING & ARCHITECTURE, P.C.
2250 HWY 93 SOUTH
KALISPELL, MT 59903
406-755-3208

PREPARED FOR: SCHICKEDANZ WEST

PROPERTY OWNER(S): SCHICKEDANZ MONTANA, LLC

PROJECT No: 190505


DATE: FEBRUARY 2023

PURPOSE OF SURVEY: SUBDIVISION

INDIAN SPRINGS RANCH, PHASE 3

BEING A PORTION OF THE OPEN SPACE, GOLF COURSE & FUTURE PHASES OF INDIAN SPRINGS SUBDIVISION, PHASE 2A LOCATED IN THE SE 1/4 SW 1/4 AND SW 1/4 SE 1/4 SECTION 36, T 37 N, R 27 W, P.M., M., LINCOLN COUNTY, MONTANA

<u>VICINITY MAP</u> INDIAN SPRINGS RANCH

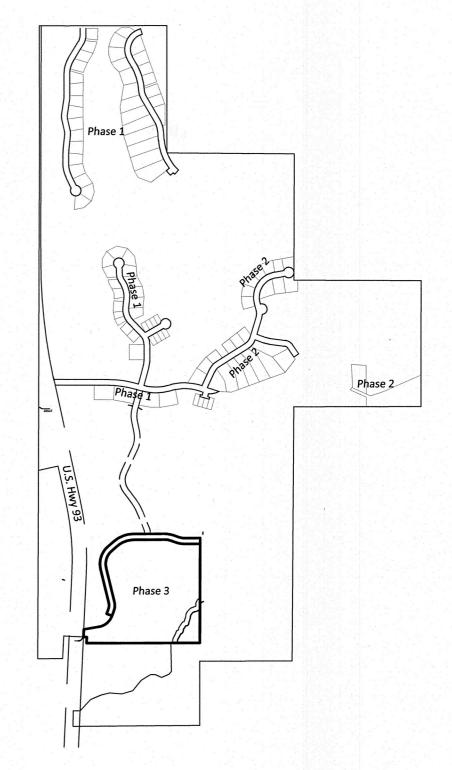

CERTIFICATE OF DEDICATION

SCHICKEDANZ MONTANA, LLC, THE UNDERSIGNED PROPERTY OWNER, DOES HEREBY CERTIFY THAT IT HAS CAUSED TO BE SURVEYED AND PLATTED INTO LOTS ALL THE FOLLOWING DESCRIBED PROPERTY AS DESCRIBED IN THE CERTIFICATE OF DEDICATION, AND SHOWN BY THE ANNEXED PLAT OR MAP AND SITUATED IN LINCOLN COUNTY, MONTANA:

A PORTION OF THE INDIAN SPRINGS SUBDIVISION, PHASE 2A LOCATED THE SOUTHEAST QUARTER OF THE SOUTHWEST QUARTER AND THE SOUTHWEST QUARTER OF THE SOUTHEAST QUARTER OF SECTION 36, TOWNSHIP 37 NORTH, RANGE 27 WEST, PRINCIPAL MERIDIAN, MONTANA, LINCOLN COUNTY, MONTANA AND BEING MORE PARTICULARLY DESCRIBED AS FOLLOWS:

COMMENCING AT A THE SOUTHWEST CORNER OF THE E 1/2 OF THE NW 1/4 OF SECTION 36, THENCE ON AND ALONG THE WEST LINE OF SAID E 1/2 NW 1/4 S00°11'29"W, A DISTANCE OF 2606.04 FEET; THENCE LEAVING SAID WEST LINE N89°46'57"E, A DISTANCE OF 256.44 FEET; THENCE N02°35'48"E, A DISTANCE OF 236.03 FEET; THENCE S87°27'34"E, A DISTANCE OF 205.99 FEET TO A POINT LYING ON THE EASTERLY BOUNDARY OF A HIGHWAY RIGHT-OF-WAY EASEMENT, SAID POINT BEING THE TRUE POINT OF BEGINNING;

THENCE ON AND ALONG SAID EASEMENT BOUNDARY N02°36'05"E, A DISTANCE OF 78.11 FEET; THENCE N80°17'04"E, A DISTANCE OF 156.76 FEET; THENCE NORTHEASTERLY ALONG A 180.00 FOOT RADIUS CURVE TO THE LEFT THROUGH AN ANGLE OF 59°55'24", AN ARC DISTANCE OF 188.25 FEET; THENCE N69°37'39"W, A DISTANCE OF 60.00 FEET; THENCE N20°22'21"E, A DISTANCE OF 46.53 FEET; THENCE NORTHEASTERLY ALONG A 120.00 FOOT RADIUS CURVE TO THE LEFT THROUGH AN ANGLE OF ANGLE OF 34°00'00", AN ARC DISTANCE OF 71.21 FEET; THENCE N13°37'39"W, A DISTANCE OF 362.33 FEET; THENCE NORTHEASTERLY ALONG A 230.00 FOOT RADIUS CURVE TO THE RIGHT THROUGH AN ANGLE OF 62°22'34", AN ARC DISTANCE OF 250.39 FEET; THENCE N48°56'47"E, A DISTANCE OF 79.73 FEET; THENCE NORTHEASTERLY ALONG A 330.00 FOOT RADIUS CURVE TO THE RIGHT THROUGH AN ANGLE OF 40°28'04", AN ARC DISTANCE OF 233.08 FEET; THENCE, N89°24'51"E, A DISTANCE OF 320.63 FEET; THENCE SOUTHEASTERLY ALONG A 280.00 FOOT RADIUS CURVE TO THE RIGHT THROUGH AN ANGLE OF 19°02'22", AN ARC DISTANCE OF 93.04 FEET; THENCE S71°32'47"E, A DISTANCE OF 63.29 FEET; THENCE S0UTHEASTERLY ALONG A 220.00 FOOT RADIUS CURVE TO THE LEFT THROUGH AN ANGLE OF 19°02'22", AN ARC DISTANCE OF 73.11 FEET; THENCE, N89°24'51"E, A DISTANCE OF 149.98 FEET; THENCE, S00°07'24"W, A DISTANCE OF 1087.32 FEET; THENCE S89°51'14"W, A DISTANCE OF 301.38 FEET TO A POINT LYING ON THE NORTH BOUNDARY OF PARCEL A OF CERTIFICATE OF SURVEY NO. 4268RB, RECORDS OF LINCOLN COUNTY, MONTANA; THENCE ON AND ALONG SAID BOUNDARY S89°51'14"W, A DISTANCE OF 880.00 FEET; THENCE N02°13'56"E, A DISTANCE OF 63.45 FEET; THENCE N87°20'34"W, A DISTANCE OF 34.11 FEET TO THE POINT OF BEGINNING.

THIS TRACT CONTAINS 25.925 ACRES, TOGETHER WITH A 60-FOOT WIDE PRIVATE ROAD AND UTILITY EASEMENT AS SHOWN HEREON, AND SUBJECT TO AND TOGETHER WITH ALL EASEMENTS SHOWN HEREON AND ALL APPURTENANT EASEMENTS AND ENCUMBRANCES APPARENT AND OF RECORD.

THE ABOVE DESCRIBED TRACT OF LAND IS TO BE KNOWN AND DESIGNATED AS <u>INDIAN SPRINGS</u>, <u>PHASE 3</u>.

THE UNDERSIGNED HEREBY GRANTS UNTO EACH AND EVERY PERSON, FIRM, OR CORPORATION WHETHER PUBLIC OR PRIVATE, PROVIDING OR OFFERING TO PROVIDE TELEPHONE, ELECTRIC POWER, GAS, CABLE TELEVISION, WATER OR SEWER SERVICE TO THE PUBLIC, THE RIGHT TO JOINT USE OF AN EASEMENT FOR EACH CONSTRUCTION, MAINTENANCE, REPAIR AND REMOVAL OF THEIR LINES AND OTHER FACILITIES, IN OVER, UNDER AND ACROSS EACH

AREA DESIGNATED ON THIS PLAT AS "UTILITY EASEMENT" TO HAVE AND TO HOLD FOREVER.

BY: M. Schickedanz Manager

STATE OF MONTANA)

COUNTY OF LINCOLN)

ON THIS _____ DAY OF _______, 2023 BEFORE MENTHE UNDERSIGNED, A NOTARY PUBLIC FOR THE STATE OF MONTANA, PERSONALLY APPEARED MANFRED (FRED) SCHICKEDANZ, MANAGER OF SCHICKEDANZ MONTANA, LLC. KNOWN TO ME TO BE THE PERSON WHOSE NAME IS SUBSCRIBED TO THE

WITHIN INSTRUMENT AND ACKNOWLEDGED TO ME THAT HE EXECUTED THE SAME.

IN WITNESS WHEREOF, I HAVE SET MY HAND AND AFFIXED MY NOTARIAL SEAL THE DAY AND YEAR FIRST

STEPHEN M PETRINI
NOTARY PUBLIC for the
State of Montana
Residing at Kalispell, Montana
My Commission Expires
October 8, 2025

NOTARY RUBLIC FOR THE STATE OF MONTANA

I HEREBY CERTIFY THAT THE DESIGN AND CONSTRUCTION OF ROADS WITHIN INDIAN SPRINGS BANCH, PHASE 3 MEET THE LINCOLN COUNTY SUBDIVISION REGULATIONS STANDARDS.

CERTIFICATE OF SURVEYOR

ERICKSON
No. 15272LS
No. 15272

CERTIFICATE OF COUNTY COMMISSIONERS

WE, THE UNDERSIGNED, JOS LETCHET , CHAIRPERSON OF THE BOARD OF COUNTY COMMISSIONERS OF LINCOLN COUNTY, MONTANA AND _______, COUNTY CLERK AND RECORDER OF SAID COUNTY DO HEREBY CERTIFY THAT THIS ACCOMPANYING PLAT OF SCHICKEDANZ WEST, LLC, LINCOLN COUNTY, MONTANA HAS BEEN SUBMITTED TO THE BOADRD OF COUNTY COMMISSIONERS OF LINCOLN COUNTY, MONTANA FOR EXAMINATION AND HAS BEEN FOUND BY THEM TO CONFROM TO LAW AND HEREBY APPROVED.

CHAIRDERSON, BOARD OF COUNTY COMMISSIONERS
LINCOLN COUNTY, MONTANA

CERTIFICATE OF COUNTY TREASURER

I HEREBY CERTIFY THAT ALL REAL PROPERTY TAXES AND SPECIAL ASSESSMENTS ASSESSED AND LEVIED ON THE LAND TO BE DIVIDED HAVE BEEN PAID.

Auditité Somay do Sedaris Carlberg.
TREASURER, LINCOLIN COUNTY, MONTANA



EXAMINED: 03 FARR 2023

EXAMINING LAND SURVEYOR

STEVEN A BOYER 9750LS

STATE OF MONTANA
COUNTY OF LINCOLN

FILE ON THE 12 DAY OF March, 2024

AT 4:12 O'CLOCK PM.

COUNTY CLERK AND RECORDER

INSTRUMENT RECORD No. 30971

PM 7269

A PLAT OF: SOUTHSIDER SUBDIVISION LEGEND LOT 17 OF THE DARSOW HOMESITES PLAT NO. 525 SET 5/8 INCH DIA. REBAR **CAPPED K.E.D. 4975-S 1ST MINOR SUBDIVISION** 2 COMMERCIAL LOTS FOUND 5/8 INCH DIA, REBAR TOTAL ACREAGE: 2.71 ACRES± In the SE 1/4 of NE 1/4 of Section 23, Twp. 30 N., R. 31 W., P.M.M. For: Lincoln Lanes LLC CAPPED J.R.S. 9958-LS CERTIFICATE OF DEDICATION **RECORD PER PLAT 5375** Date: November 2023 I, James M. Beasley, signing member of Lincoln Lanes LLC, do hereby certify that we have caused to be surveyed, subdivided and platted into lots as shown by the plat RECORD PER MONTANA DEPARTMENT hereto annexed, the following described land near Libby in Lincoln County, MT. OF TRANSPORTATION RIGHT-OF-WAY PLANS S 325(1) PAGE 3 LANDOWNER STATEMENT DRIVEWAY APPROACH The owners hereby waive the right to protest the creation of a Special Improvement District for the purpose of financing improvements to Frazey Loop Road which will specifically benefit this subdivision. (Lincoln County Subdivision Regulations III.A.4.i(i)Additionally, the Undersigned hereby grants unto each and every person, firm, or corporation whether public or private, providing or offering to provide telephone, electric power, gas, cable television, water or sewer service to the public, the right to joint use of an easement for each construction, maintenance, repair and removal of ther lines and other facilities, in, over, under and across each area designated on this plat as "Utility Easement" to have and hold forever. LOT 9 DARSOW C.O.S. 4086 **DESCRIPTION SOUTHSIDER SUBDIVISION** A tract of land, southeasterly of Libby, Montana in Lincoln County and in the SE 1/4 of the NE 1/4 of Section 23, Twp. 30 N., R. 31 W., P.M.M. within Lot 17 of "Darsow Homesites Plat 525, containing 2.71 acres more or less and more particularly described as follows: LOT 10 DARSOW C.O.S. 4086 Book 382 Page 3 Beginning at a 5/8 inch diameter rebar capped J.R.S. 9958LS, which marks the north east corner of Lot 17 of the Darsow Homesites Subdivision per Plat No. 525; thence S0° 22'43"W 166.50 feet to a set 5/8 inch diameter rebar capped K.E.D. 4975-S; thence continuing S0° 22'43"W 336.62 feet to a set 5/8 inch diameter rebar capped K.E.D. 4975-S; thence along Farm to Market road right-of-way on the arc of a curve to the left, a distance of BASIS OF BEARING 116.85 feet, turning through a delta angle of 10°24'44", and having a radius of 643.00 feet to a set 5/8 inch N89°34'15"W PER diameter rebar capped K.E.D. 4975-S; thence along the east US Highway No. 2 right-of-way on the arc of a LOT 11 DARSOW **PLAT 5375** curve to the left, a distance of 161.30 feet, turning through a delta angle of 5°04'51", and having a radius of C.O.S. 4086 1819.00 feet to a set 5/8 inch diameter rebar capped K.E.D. 4975-S; thence continuing along said right-of-way (155.00')on the arc of a curve to the left, a distance of 221.30 feet, turning through a delta angle of 6°58'14", and having 155.00' LOT 1 DARSOW a radius of 1819.00 feet to a set 5/8 inch diameter rebar capped K.E.D. 4975-S; thence N47°08'45"E 167.41 feet PLAT NO. 5375 S89°34'15"E to a set 5/8 inch diameter rebar capped K.E.D. 4975-S; thence continuing N47°08'45"E 117.44 feet to a 5/8 inch (N89'34'15"W) diameter rebar capped J.R.S. 9958LS; thence S89°34'15"E 155.00 feet to the point of beginning. P.O.B The aforedescribed Southsider Subdivision contains Lot 1 and Lot 2 for a total acreage of 2.71 acres of land LOT 12 DARSOW more or less and is subject to easement here on and together with all appurtenant easements of records HOMESITES PLAT 525 The above described tract of land is to be known and designated as, Southsider Subdivision, Lincoln County, Montana. 10.00' day of Movember 2023 A.D. S89°37'17"E LOT 13 DARSOW HOMESITES PLAT 525 LOT 1 James M. Beasley 1.73 ACRES± Lincoln Lanes LLC RECORD 1 Exempt per Rule $\Delta = 6^{\circ}58'14''$ 17.36.605(2)(a) LOT 14 DARSOW R = 1819.00STATE OF MONTANA HOMESITES PLAT 525 L = 221.30'COUNTY OF LINCOLN On this **9** day of **November**, 2023 A.D., before me, a Notary Public in and for the State of Montana, James M. Beasley personally appeared known to me to be the persons LOT 2 whose names are subscribed to the within instrument and acknowledged to me that they 0.98 ACRE± LOT 15 DARSOW (42,886 SQ.FT.±) HOMESITES PLAT 525 **DEANNA THILL** Exempt per Rule Ty Commission Expires IC for the 17.36.605(2)(b)(i) and (ii) Residing at Troy, Montana My Commission Expires July 31, 2024 [RECORD] $\Delta = 5^{\circ}04'51''$ R = 1819.00'LOT 16 DARSOW HOMESITES PLAT 525 L = 161.30'CERTIFICATE OF SURVEYOR STATE OF MONTANA County of Lincoln FRAZEY COURT ROAD I, Kenneth E. Davis, a registered land surveyor do hereby certify that a survey was made of Southsider $\Delta = 10^{\circ}24'44''$ Subdivision, a 1st Minor Subdivision, during the month of June 2020, in accordance with the provisions of FARM TO MARKET ROAD R = 643.00'through 76-3-625 M.C.A. 2021; that the annexed Plat is in accordance with such a survey. L = 116.85'flots are as shown heron; and that the said platted area was laid out on the ground Graphic Scale: LEGAL AND PHYSICAL ACCESS TREASURER CERTIFICATION I hereby certify that physical access to all lots within this subdivision is provided by Frazey Loop Road. The driving surface I hereby certify that all real property taxes and special assessments assessed and levied on the land to be dividied have been paid. is approximately 22 feet wide (1 inch = 80 ft.)Dated this 17th day of January 2023, A.D. Sedaris Carllery by K. Randall Treasurer Lincoln County, Montana Registered Land Surveyor No. 4975-S CERTIFICATION OF LINCOLN COUNTY EXAMINING LAND SURVEYOR: COUNTY CERTIFICATE OF FINAL PLAT APPROVAL The County Commission of Lincoln County, Montana does hereby certify that it has examined this subdivision plat and having found the same to conform to law, approves it. rofessional Land Surveyor No. 9750LS This 3 day of January ____, 202**9** A.D. (Signatures of Commissioner) ATTEST: (Signature of Clerk and Recorder) STATE OF MONTANA COUNTY OF LINCOLN Filed on this 7 day of January 2024 A.D. at 2:22
O'clock p.m.

CORRINA BROWN


by Michelle By L

County Clerk and Recorder

Deputy DAVIS SURVEYING INC. TROY, MONTANA DATE: 7/26/22 REV: DRAWN BY: PLAT NO. _ 7268 Land Projects 2021 FILE:Southsider-Final-Plat-SM.dwg

SNOWY VALLEY SUBDIVISION

LOCATED IN THE NW1/4 OF SECTION 26, T.30N., R.31W., P.M.M., LINCOLN COUNTY, MONTANA

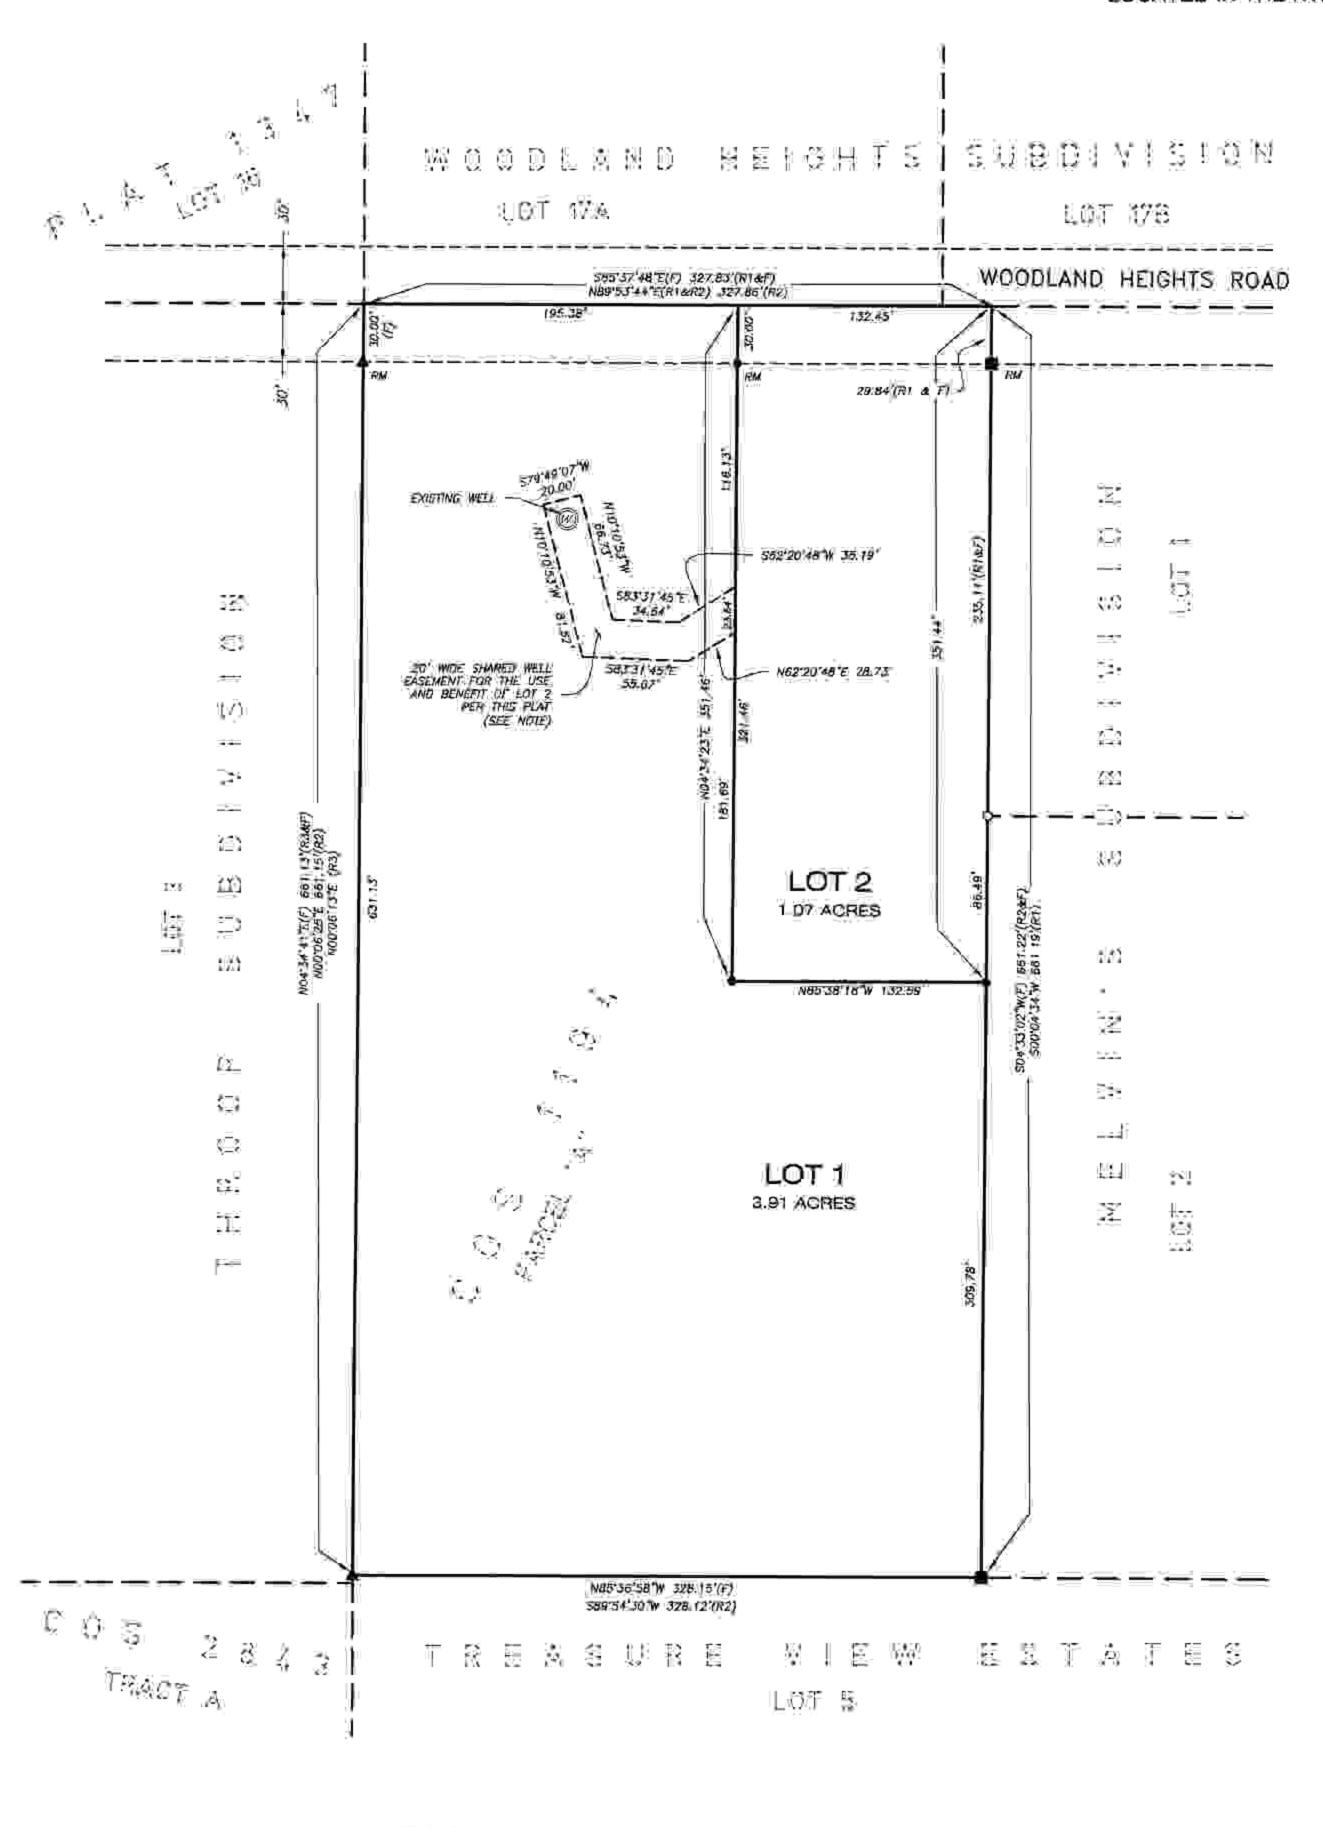

LEGEND

SET 5/8"XS4" REBAR WITH 1-1/4" YPG (JACOBSON, (3748LS)

▲ = FOUND 1-7/4" YPC (49745) FOUND 578" REBAR (NO CAP)

(F) = FOUND PHS SURVEY

R1) = RECORD ON ADDITIVE PER MELVIN'S SUBDIVISION

(R2) = RECORD ON AUDITIVE PER COS 1194 (R3) = RECORD ON ADDITIVE PER THROOF SUBDIVISION

RM = REFERENCE MONUMENT YPC = YELLOW PLASTIC CAP

REG = RED PLASTIC CAP

COS = CERTIFICATE OF SURVEY

BASIS OF BEARING: STATE PLANE MONTANA - ZONE 2500 GROUND (TRUE) DISTANCES GRID NORTH


DATE: MAY 2023

RECORD OWNERS: TUNGSTEN HOLDINGS, INC

SURVEY COMMISSIONED BY: TUNGSTEN HOLDINGS INC

AREA SUMMARY: 4.98 ACRES (TOTAL SUBDIVISION)

4.98 ACRES (LOTS)

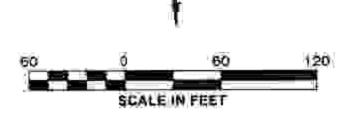

LINCOLN COUNTY EXAMINING LAND SURVEYOR

Tabitha Tamayo

CERTIFICATION OF LANDOWNER

THE UNDERSIGNED HEREBY CERTIFIES THAT PORTIONS OF THE TEXT AND/OR GRAPHICS SHOWN HEREON REPRESENT REQUIREMENTS BY THE GOVERNING BODY FOR FINAL PLAT APPROVAL AND THAT ALL CONDITIONS OF SUBDIVISION APPLICATION FOR THIS PHASE OF THE SUBDIVISION HAVE BEEN SATISFIED, AND THE INFORMATION SHOWN IS CURRENT AS OF THE DATE OF THE CERTIFICATION REQUIRED IN ARM 24:183 1107(4)(b) AND THAT CHANGES TO ANY LAND USE RESTRICTIONS OR ENCUMBRANCES MAY BE MADE BY AMENDMENTS TO COVENANTS, ZONING REGULATIONS, EASEMENTS, OR OTHER DOCUMENTS AS ALLOWED BY LAW OR LOCAL REGULATIONS

CERTIFICATE OF DEDICATION AND PERIMETER LEGAL DESCRIPTION:

ONE QUARTER (NW)/4) OF SECTION 28, TOWNSHIP 30 NORTH, RANGE 31, WEST, PRINCIPAL MERIDIAN MONTANA, LINCOLN

FURTHER, LOTS: AND 2 AR EXEMPT FROM REVIEW BY THE DEPARTMENT OF ENVIRONMENTAL QUALITY PVIRSUANT TO ARM

17.36 605(2)(b). TO WIT, (b) A PARCEL THAT HAS A PREVIOUS APPROVAL ISSUED UNDER TITLE 76, CHAPTER 4, PART I, MCA.

IF (I) NO FACILITIES OTHER THAN THOSE PREVIOUSLY APPROVED EXIST OR WILL BE CONSTRUCTED ON THE PARCEL AND

FURTHER, FEDERAL, STATE, AND LOCAL PLANS, POLICIES, REGULATIONS, AND/OR CONDITIONS OF SUBDIVISION APPROVAL THAT MAY LIMIT THE USE OF THE PROPERTY, INCLUDING THE LOCATION, SIZE, AND USE ARE SHOWN ON THE CONDITIONS

FURTHER, BUYERS OF PROPERTY SHOULD ENSURE THAT THEY HAVE OBTAINED AND REVIEWED ALL SHEETS OF THE PLAT AND ALL DOCUMENTS RECORDED AND FILED IN CONJUNCTION WITH THE PLAT AND THAT BUYERS OF PROPERTY ARE STRONGLY ENCOURAGED TO CONTACT THE LOCAL PLANNING DEPARTMENT AND BECOME INFORMED OF ANY LIMITATIONS.

FURTHER, THAT THE ABOVE DESCRIBED LAND IS TO BE KNOWN AS SNOWY VALLEY SUBDIVISION, AND THAT THE PLAT CONFORMS TO THE PRELIMINARY PLAT PREVIOUSLY REVIEWED AND APPROVED BY THE GOVERNING BODY

THIS INSTRUMENT WAS ACKNOWLEDGED BEFORE ME ON SCIPTION OF 19, 2023 BY TYN ROOMUL

FOR TUNGSTEN HOLDINGS: INC...

FURTHER, ALL OR PART OF THE REQUIRED PUBLIC IMPROVEMENTS HAVE BEEN INSTALLED AND/OR SECURITY

REQUIREMENTS PURSUANT TO 76-3-507, MCA. SECURE THE FUTURE CONSTRUCTION OF ANY REMAINING PUBLIC

(II) THE DIVISION OF LAND WILL NOT CAUSE APPROVED FACILITIES TO DEVIATE FROM THE CONDITIONS OF APPROVAL IN.

WE DO HEREBY CERTIEY THAT WE HAVE CAUSED TO BE SURVEYED. SUBDIVIDED AND PLATTED INTO LOTS AS SHOWN

PARCEL "A" OF CERTIFICATE OF SURVEY NO. 1194, RECORDS OF LINCOLN COUNTY, LOCATED IN THE NORTHWEST.

CONTAINING A TOTAL OF 4.98 ACRES, MORE OR LESS, BEING SUBJECT TO ALL EASEMENTS AND RIGHTS-OF-WAY AS

HEREON, THE FOLLOWING DESCRIBED LAND

SHOWN, EXISTING OR OF RECORD, AND

OF APPROVAL SHEET (SHEET I OF I) OR AS OTHERWISE STATED, AND

ON THE USE OF THE PROPERTY PRIOR TO CLOSING, AND

IMPROVEMENTS TO BE INSTALLED HAVE BEEN MET, AND

VIOLATION OF 76-4-130, MCA,

COUNTY OF LINE LA

THIS INSTRUMENT WAS ACKNOWLEDGED BEFORE ME ON SEPTEMBOR 19, 2023 BY TIM CLONG AS FOR TUNGSTEN HOLDINGS, INC



CERTIFICATION OF COUNTY COMMISSIONERS:

SSC ALBUTTA & Samayo 40 Separis Carliberg

CERTIFICATION OF EXAMINING LAND SURVEYOR:

WE THE BOARD OF COUNTY COMMISSIONERS FOR THE COUNTY OF LINCOLN, MONTANA, DO HEREBY APPROVE

COUNTY ATTORNEY OF LINCOLN COUNTY DO HEREBY CERTIFY THAT ALL REAL PROPERTY TAXES AND SPECIAL ASSESSMENTS ASSESSED AND LEVIED ON THE LAND TO BE SUBDIVIDED HAVE BEEN PAID

I SEVEN A. BURE PLS \$75015 DO HEREBY CERTIFY THAT I HAVE EXAMINED THIS PLAT OF SNOWY VALLEY SUBDIVISION AND I FIND THAT THIS PLAT CONFORMS TO THE REQUIREMENTS OF THE 3.811(2)(8) MICA AND STATE AND LOCAL REGULATIONS ENACTED PURSUANT THERETO.

SON, BOARD OF LINCOLN COUNTY COMMISSIONERS

CERTIFICATION OF COUNTY TREASURER

DATED THIS ON BAY OF JOHNWAND 20 24

SHARED WELL EASEMENT NOTE:

THE LOCATION OF THE SHARED WELL EASEMENT SHOWN ON LIDTH IS BASED ON THE APPROXIMATE LIDICATION OF AN EXISTING WATER LINE IN THE EVENT THAT SAID WATER LINE IS REPLACED. THE REPLACEMENT LINE IS TO BE CONSTRUCTED WITHIN THE EASEMENT CREATED BY THIS PLAT

CLERK AND RECORDER'S CERTIFICATION:

STATE OF MONTANA, COUNTY OF LINCOLN FILED FOR RECORD THIS 10 HAY OF TARLES TY

DOCUMENT NO. 308941

SS CORRINA BROWN UNCOLN COUNTY CLERK AND RECORDER

SHEET 1 OF 1 SNOWY VALLEY SUBDIVISION A SUBDIVISION OF LINCOLN COUNTY




MEG PROJECTING 22000840.00



SURVEYOR'S CERTIFICATION

THEREBY CERTIFY THAT THE ATTACHED PLAT REPRESENTS A SURVEY MADE UNDER MY SUPERVISION AND PREPARED IN CONFORMANCE WITH THE APPLICABLE SECTIONS OF THE MONTANA SUBDIVISION AND PLATTING ACT AND THE REGULATIONS ADOPTED THEREUNDER

MATTHEW JACOBSON, PROFESSIONAL LAND SURVEYOR MONTANA LICENSE NO 13748LS

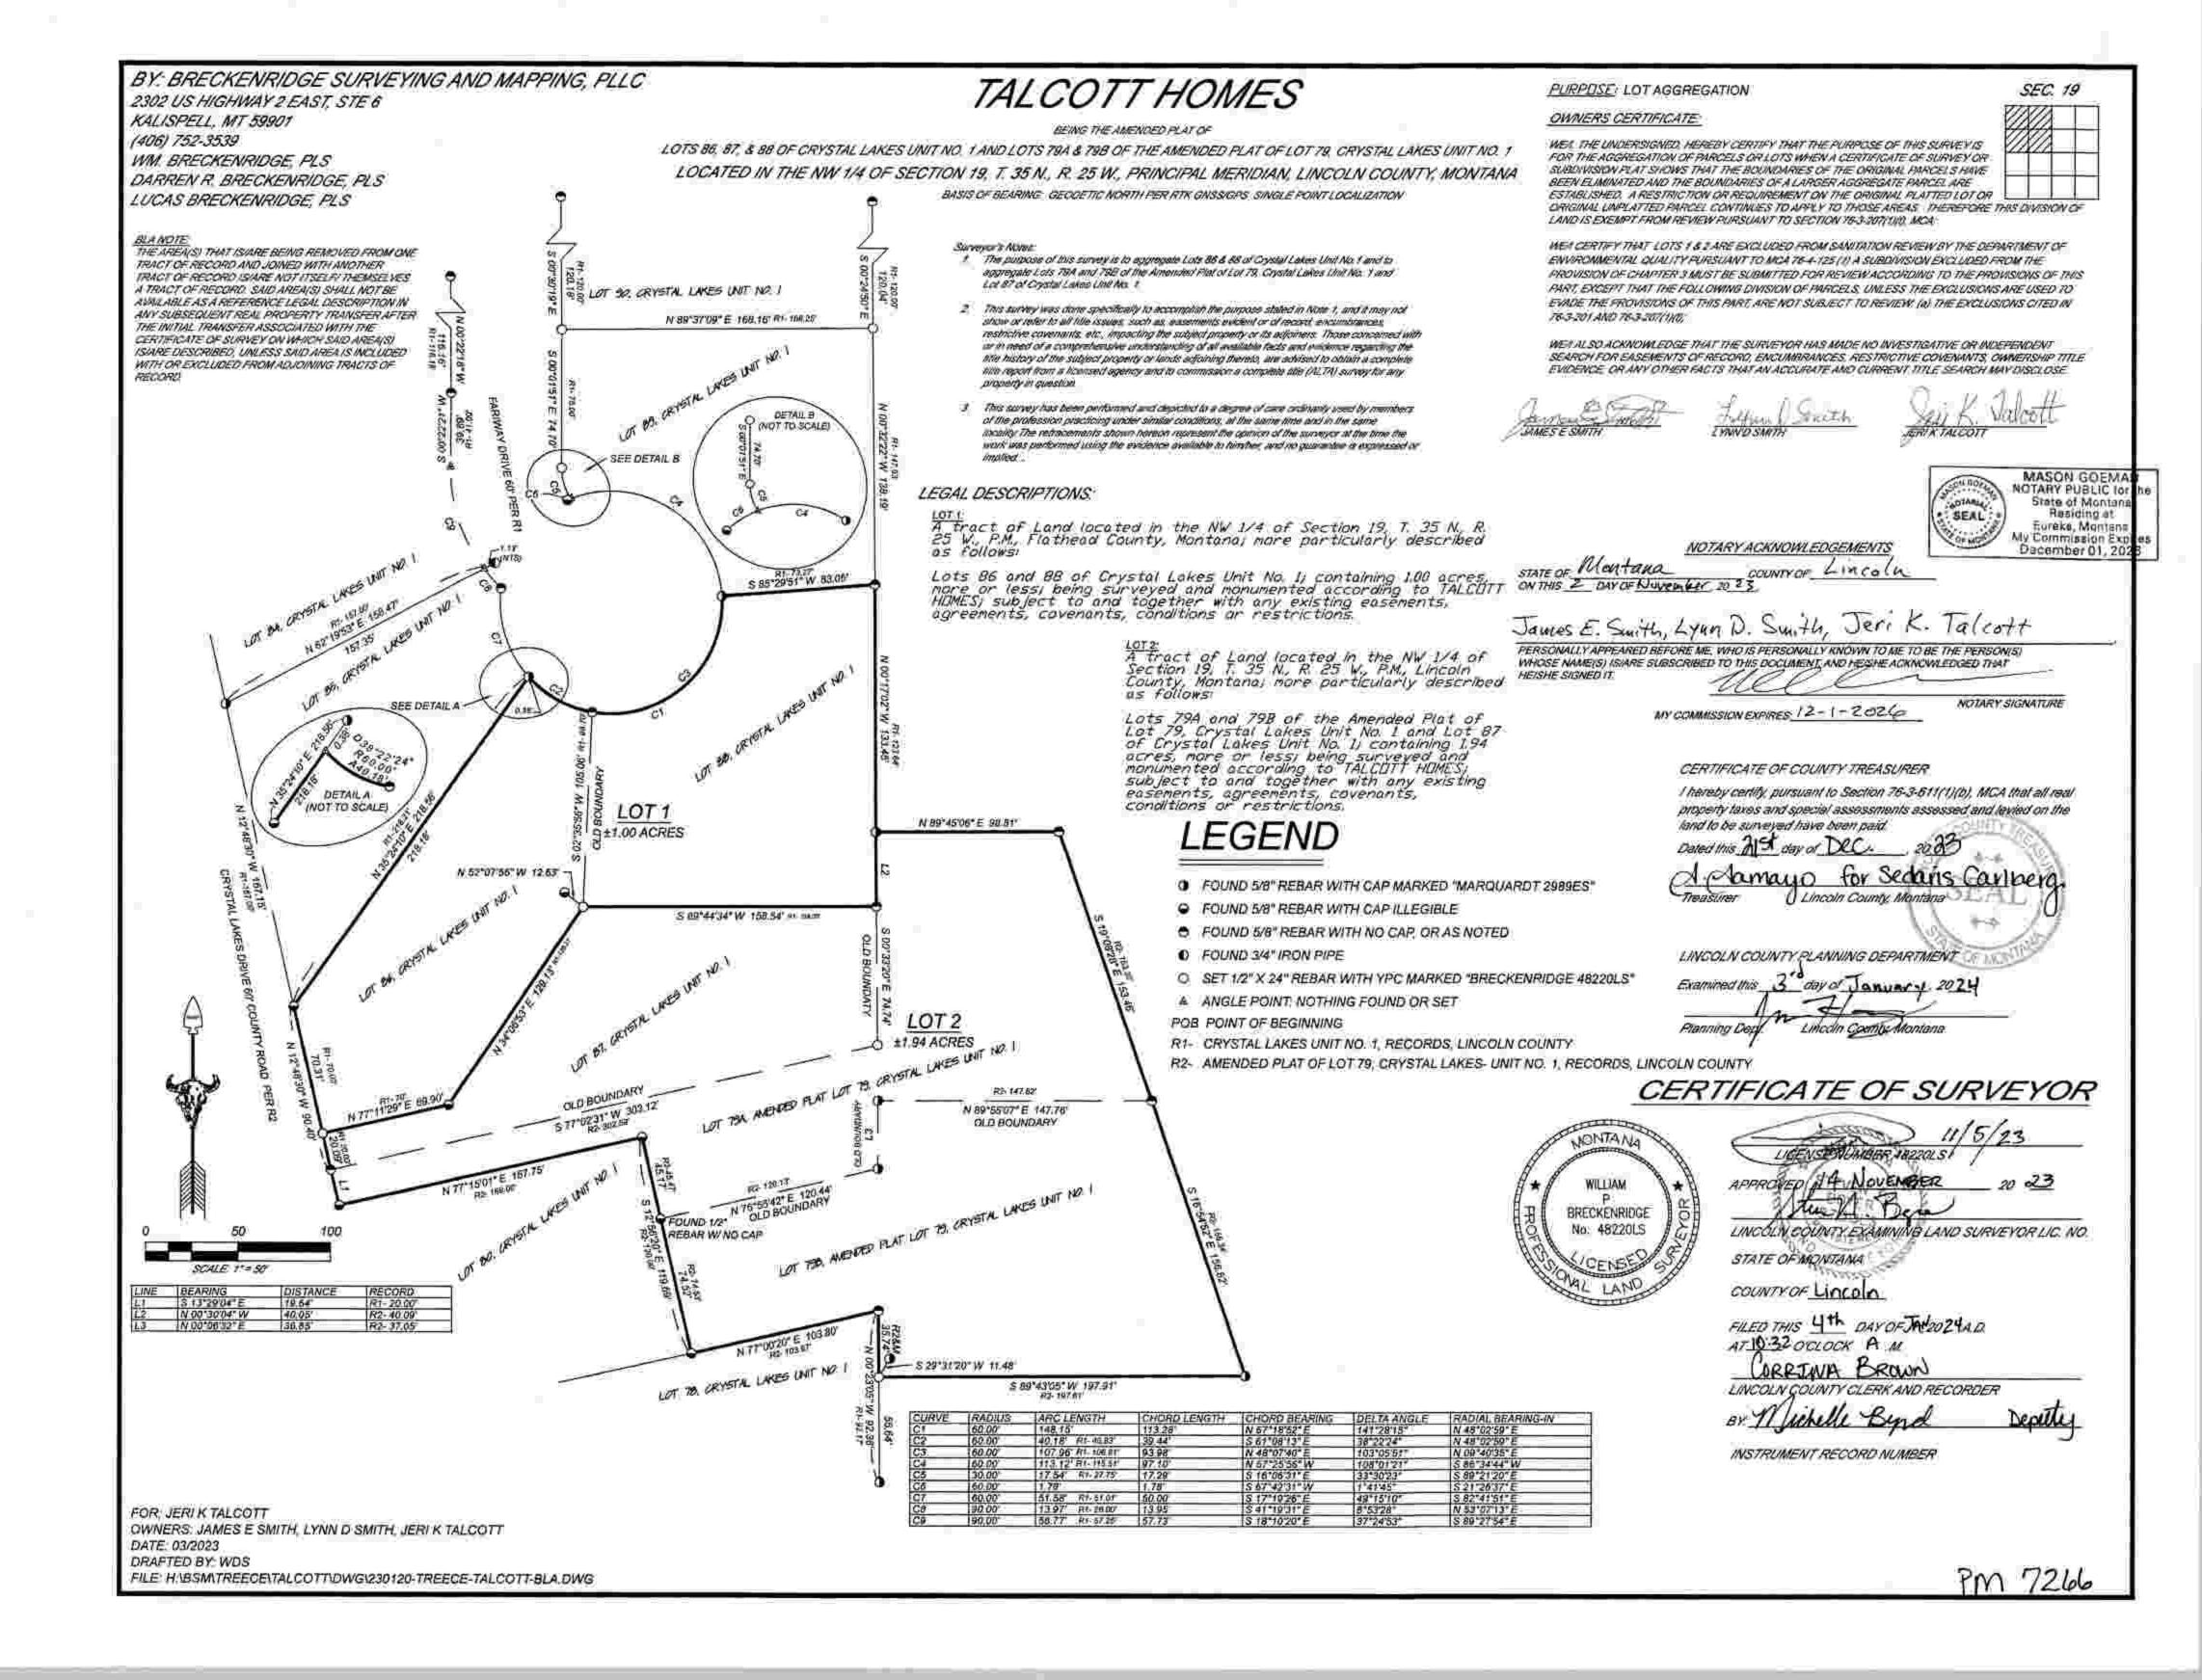

OWNER: BAKKILA PLUMBING & HEATING, LLC

PURPOSE: SUBDIVISION
DATE: SEPTEMBER 14, 2023

SAM CORDI

P.O. BOX 323


974 COLORADO AVE.

WHITEFISH, MT 59937 PHONE: (406)-862-9977

REGISTERED LAND SURVEYOR

FINAL PLAT OF BIGHORN SUBDIVISION

SW1/4, SEC. 1, T37N, R27W, P.M.,M., LINCOLN COUNTY, MONTANA

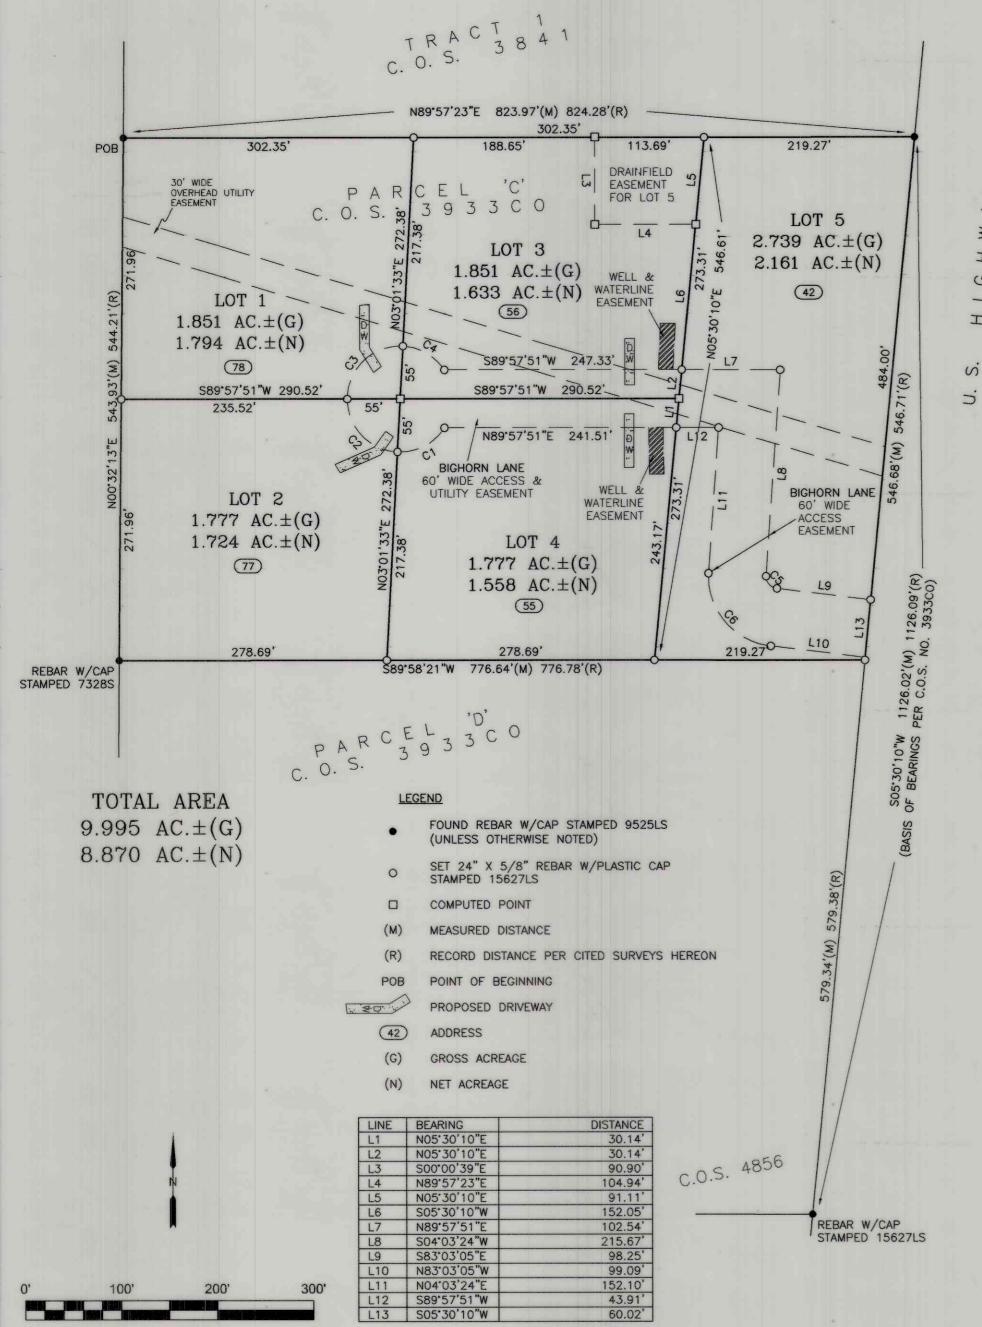

CERTIFICATE OF DEDICATION

I, Veikko Bakkila, managing member of Bakkila Plumbing & Heating, LLC, the undersigned property owner, do hereby certify that I have caused to be surveyed, subdivided, and platted into lots as shown by the plat hereunto included the following described tract of land:

That portion of the Southwest one-quarter (SW1/4) of Section One (1), Township Thirty-seven North (37N), Range Twenty-seven West (T27W), Principal Meridian, Montana, Lincoln County, Montana, more particularly described as follows:

Beginning at the northwesterly corner of Parcel 'C' of Certificate of Survey No. 3933CO, according to the map thereof on file at the office of the Clerk and Recorder of Lincoln County Montana; thence North89*57'23"East 823.97 feet to the westerly right of way of U.S. Highwy 93; thence South05*30'10"West 546.68 feet along said westerly right of way; thence South89*58'21"West 776.64 feet; thence North00*32'13"East 543.93 feet to the point of beginning and containing 9.995 acres of land, gross measure, more or less. All as shown hereon.

Subject to and together with all appurtenant easements of record.


The above described tract of land is to be known and designated as BIGHORN SUBDIVISION, Lincoln County, Montana. The owner hereby waives the right to protest the creation of a Special Improvement District for the purpose of financing improvements to area rands which will specifically benefit this subdivision. The undersigned hereby grants unto each and every person, firm, or corporation whether public or private, providing or offering to provide telephone, electric power, gas, cable television, water or sewer service to the public, the right to joint use of an easaement for each construction, maintenance, repair and removal of their lines and other facilities, in, over, under and across each area designated on this plat as "Utility Easement" to have and hold forever.

VEIKKO BAKKILA, Managing member of Bakkila Plumbing and Heating, LLC

STATE OF MONTAINA)
County of Lincoln)
SS

On this day of d

signature Kayleena Perestate Notary Public for the State of Montana
Residing at Hucka Montana
My Commission expires Oct 19 3025

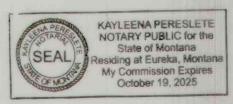

CERTIFICATION OF COUNTY COMMISSIONERS

We, the undersigned, Josh Letcher, Chairperson of the Board of County Commissioners of Lincoln County, Montana and Corona Brown, County Clerk and Recorder of said County do hereby certify that this accompanying plat of BIGHORN SUBDIVISION, Lincoln County, Montana has been submitted to the Board of held County Commissioners of Lincoln County, Montana for examination and has been found by them to conform to law and was approved by them at their regular meeting on the Marketing Parkland dedication is exempt per section 76-3-621(3)(a), MCA.

Chairperson, Board of County Commissioners

County Clerk and Recorder Lincoln County, Montana

CERTIFICATION OF COUNTY TREASURER


LINCOLN COUNTY TREASURER, LIBBY, MONTANA

Becaling

CERTIFICATE OF SURVEYOR

I hereby certify that the physical access requirements, pursuant to Lincoln County Subdivision Regulations, are met.

THOMAS SIBSON, RLS #15627LS

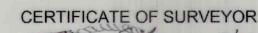

- Al

THOMAS SIBSON-REGISTRATION NO. 15627LS

EXAMINED: 03 OCT. 2023

STEVEN A. BOYER
EXAMINING LAND SURVEYOR REG. NO.9750LS
STATE OF MONTANA
County of Lincoln

Filed on the 27 day of Nov A.D. 2023 at 2:40 o' clock N.M.

CORRTANA BROWN
CLERK AND RECORDER
BY: Michelle Byrd

INSTRUMENT REC. NO. 308439

PLAT NO. 7265

ARC LENGTH CURVE RADIUS DELTA ANGLE RADIAL BEARING-IN RADIAL BEARING-OUT C1 55.00 57.60 N03°01'33"E N56'58'48"W C2 55.00° N03'01'33"E 83.45 86'56'18 N89'57'51" C3 55.00' C4 55.00' C5 12.39' C6 72.39' 89.33 93'03'42 S03'01'33"W N89'57'51"E 51.72 53'52'57 S56°54'30"W S03'01'33"W 18.70 86'28'31" S88*47'48"E NO4'43'41"E 109.72 S87°07'25"E 86'50'47" N06'01'48"E

OWNERS: BERT BRAACH & TYRA BRAACH DATE: NOVEMBER 2, 2023

SAM CORDI

P.O. BOX 323

974 COLORADO AVE.


WHITEFISH, MT 59937 PHONE: (406)-862-9977

REGISTERED LAND SURVEYOR

FINAL PLAT OF BRAACH SUBDIVISION

A SUBDIVISION OF PARCEL 'C' OF CERTIFICATE OF SURVEY NO. 4488FC, PARCEL 'X' OF AN AMENDED PLAT OF LOT 1A OF THE AMENDED PLAT OF LOT 1 OF PARA MIS AMIGOS LOS CABALLOS AND PARCEL 'Y' OF AN AMENDED PLAT OF LOT 1 OF THE AMENDED PLAT OF LOT 1 OF PARA MIS AMIGOS LOS CABALLOS SE1/4, SEC. 2, T36N, R27W, P.M.,M., LINCOLN COUNTY, MONTANA

TOTAL AREA 31.740 AC.±

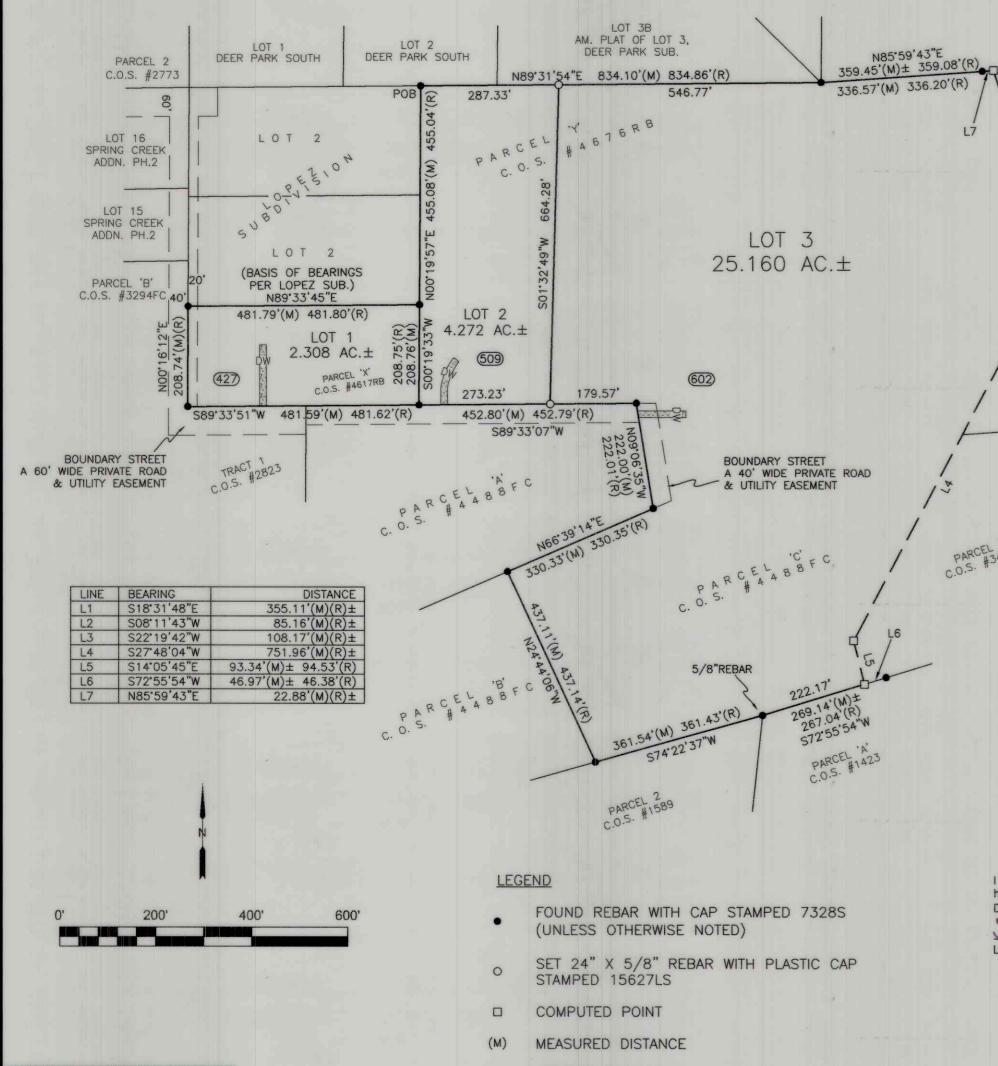

CERTIFICATE OF DEDICATION

We, Bert and Tyra Braach, the undersigned property owners, do hereby certify that we have caused to be surveyed, subdivided, and platted into lots as shown by the plat hereunto included the following described tract of land:

That portion of the Southeast one—quarter (SE1/4) of Section Two (2), Township Thirty—six North (36N), Range Twenty—seveb West (T27W), Principal Meridian, Montana, Lincoln County, Montana, more particularly described as follows:

Beginning at the northwesterly corner of Parcel 'Y' of Certificate of Survey number 4676RB, according to the map thereof on file at the office of the Clerk and Recorder of Lincoln County, Montana; thence North89*31*54"East 834.10 feet; thence North85*59'43"East 359.45 feet, more or less, to the centerline of the Glen Lake Irrigation Ditch & Easement; thence the following five (5) courses and distances along said centerline: South18*31'48"East 355.11 feet, South08*11'43"West 85.16 feet, South22*19'42"West 108.17 feet, South27*48'04"West 751.96 feet, South14*05'45"East 93.34 feet, more or less, to the southerly boundary of Parcel 'C' of Certificate of Survey number 4488FC, according to the map thereof on file at the office of the Clerk and Recorder of Lincoln County, Montana; thence South72*55'54"West 222.17 feet, more or less; thence South74*22'37"West 361.54 feet; thence North24*44'06"West 437.11 feet; thence North66*39'14"East 330.33 feet; thence North09*06'35"West 222.00 feet; thence South89*33'07"West 452.80 feet; thence South89*33'51"West 481.59 feet; thence North00*16'12"East 208.74 feet; thence North89*33'45"East 481.79 feet; thence North00*19'57"East 455.08 feet to the point of beginning and containing 31.740 acres of land, gross measure, more or less. All as shown hereon.

Subject to and together with all appurtenant easements of record.

The above described tract of land is to be known and designated as BRAACH SUBDIVISION, Lincoln County, Montana. The owner hereby waives the right to protest the creation of a Special Improvement District for the purpose of financing improvements to area roads which will specifically benefit this subdivision. The undersigned hereby grant unto each and every person, firm, or corporation whether public or private, providing or offering to provide telephone, electric power, gas, cable television, water or sewer service to the public, the right to joint use of an easaement for each construction, maintenance, repair and removal of their lines and other facilities, in, over, under and across each area designated on this plat as "Utility Easement" to have and hold forever. Also, Lot Three (3) of this subdivision is exempt from environmental review by the Montana State Department of Environmental Quality pursuant to Section 76-3-103, M.C.A., as it is greater than 20 acres.

BERT BRAACH

STATE OF HONTANA)

SS

SS

On this 67 day of NOVEHBER, 2023, before me, the undersigned, a Notary Public for the State of Montana, personally appeared Bert and Tyra Braach, known to me to be the persons whose names are subscribed to the foregoing instrument and acknowledged to me that they executed the same. In witness whereof, I have hereunto set my hand and affixed my Notarial Seal the day and year first above written.

Signature

LENKA KNUTSON

Print Name

Notary Public for the State of MONTANA
Residing at WHITEFIBH, MT

My Commission expires JULY 30 2024

SEAL!

oln County, accompanying ssioners of ed by them LENKA KNUTSON
NOTARY PUBLIC for the
State of Montana
Residing at Whitefish, Montana
My Commission Expires
JULY 30, 2024

CERTIFICATION OF COUNTY COMMISSIONERS

CENTERLINE OF GLEN LAKE

RRIGATION DITCH PER C.O.S. #4488FC

We, the undersigned, ______, Chairperson of the Board of County Commissioners of Lincoln County, Montana and ______, County Clerk and Recorder of said County do hereby certify that this accompanying plat of BRAACH SUBDIVISION, Lincoln County, Montana has been submitted to the Board of County Commissioners of Lincoln County, Montana for examination and has been found by them to conform to law and was approved by them at their regular meeting held on the ______ day of _______, Zo23. Parkland dedication is exempt per Section 76-3-621(3)(b) MCA

Chairperson, Board of County Commissioners Lincoln County, Montana County Clerk and Recorder Lincoln County, Montana

CERTIFICATION OF COUNTY TREASURER

Sedaris Carlberg By: A Hamays

CERTIFICATE OF SURVEYOR

I hereby certify that the physical access requirements, pursuant to Lincoln County Subdivision Regulations, are met.

THOMAS SIBSON, RLS #15627LS

CERTIFICATE OF SURVEYOR

THOMAS SIBSON-REGISTRATION NO. 15627LS
EXAMINED: 09 Oct ... 2023

STATE OF MONTANA
County of Lincoln

SS

Filed on the 3

August Au

A.D. 2023 at 3:19 o' clock p. M.

CORRINA BROWN

CLERK AND RECORDER

INSTRUMENT REC. NO. 308292

PLAT NO. 7264

RECORD DISTANCE

POINT OF BEGINNING


PROPOSED DRIVEWAY


PROPERTY ADDRESS

OWNER: EDITH DORENE FISH PURPOSE: SUBDIVISION DATE: JULY 20, 2023

FINAL PLAT OF FISH SUBDIVISION

AN AMENDED PLAT OF LOT 1A OF AN AMENDED LOT 1 OF MINOR SUBDIVISION PLAT NO. 5282 N1/2 OF SECTION 28, T35N, R27W, P.M., LINCOLN COUNTY, MONTANA

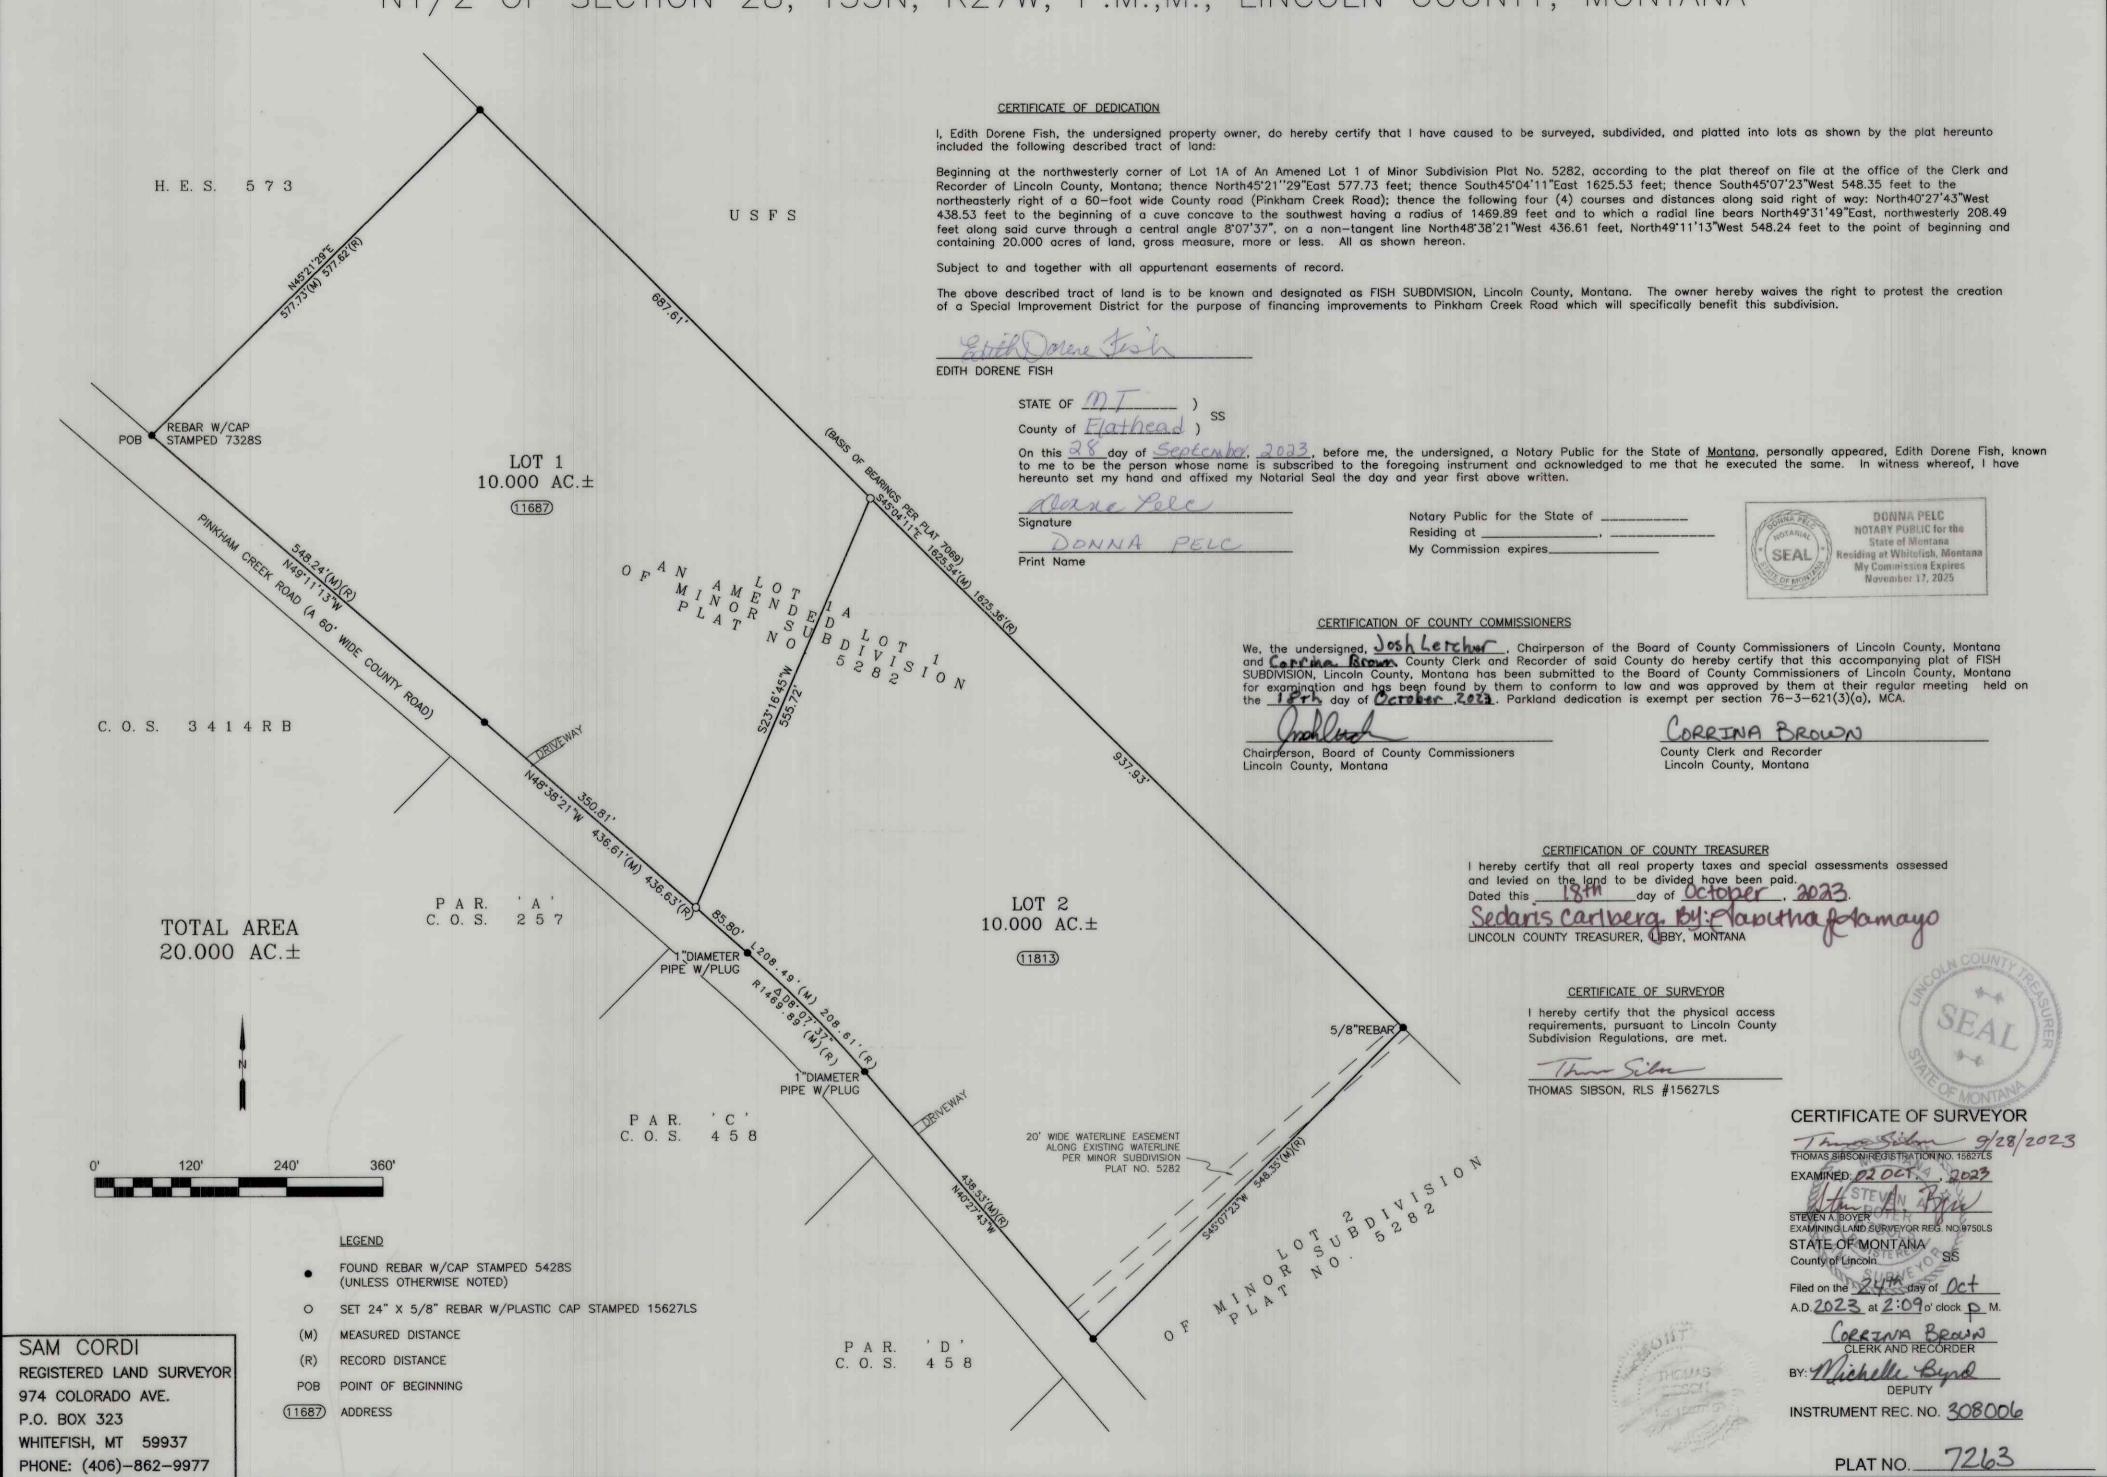

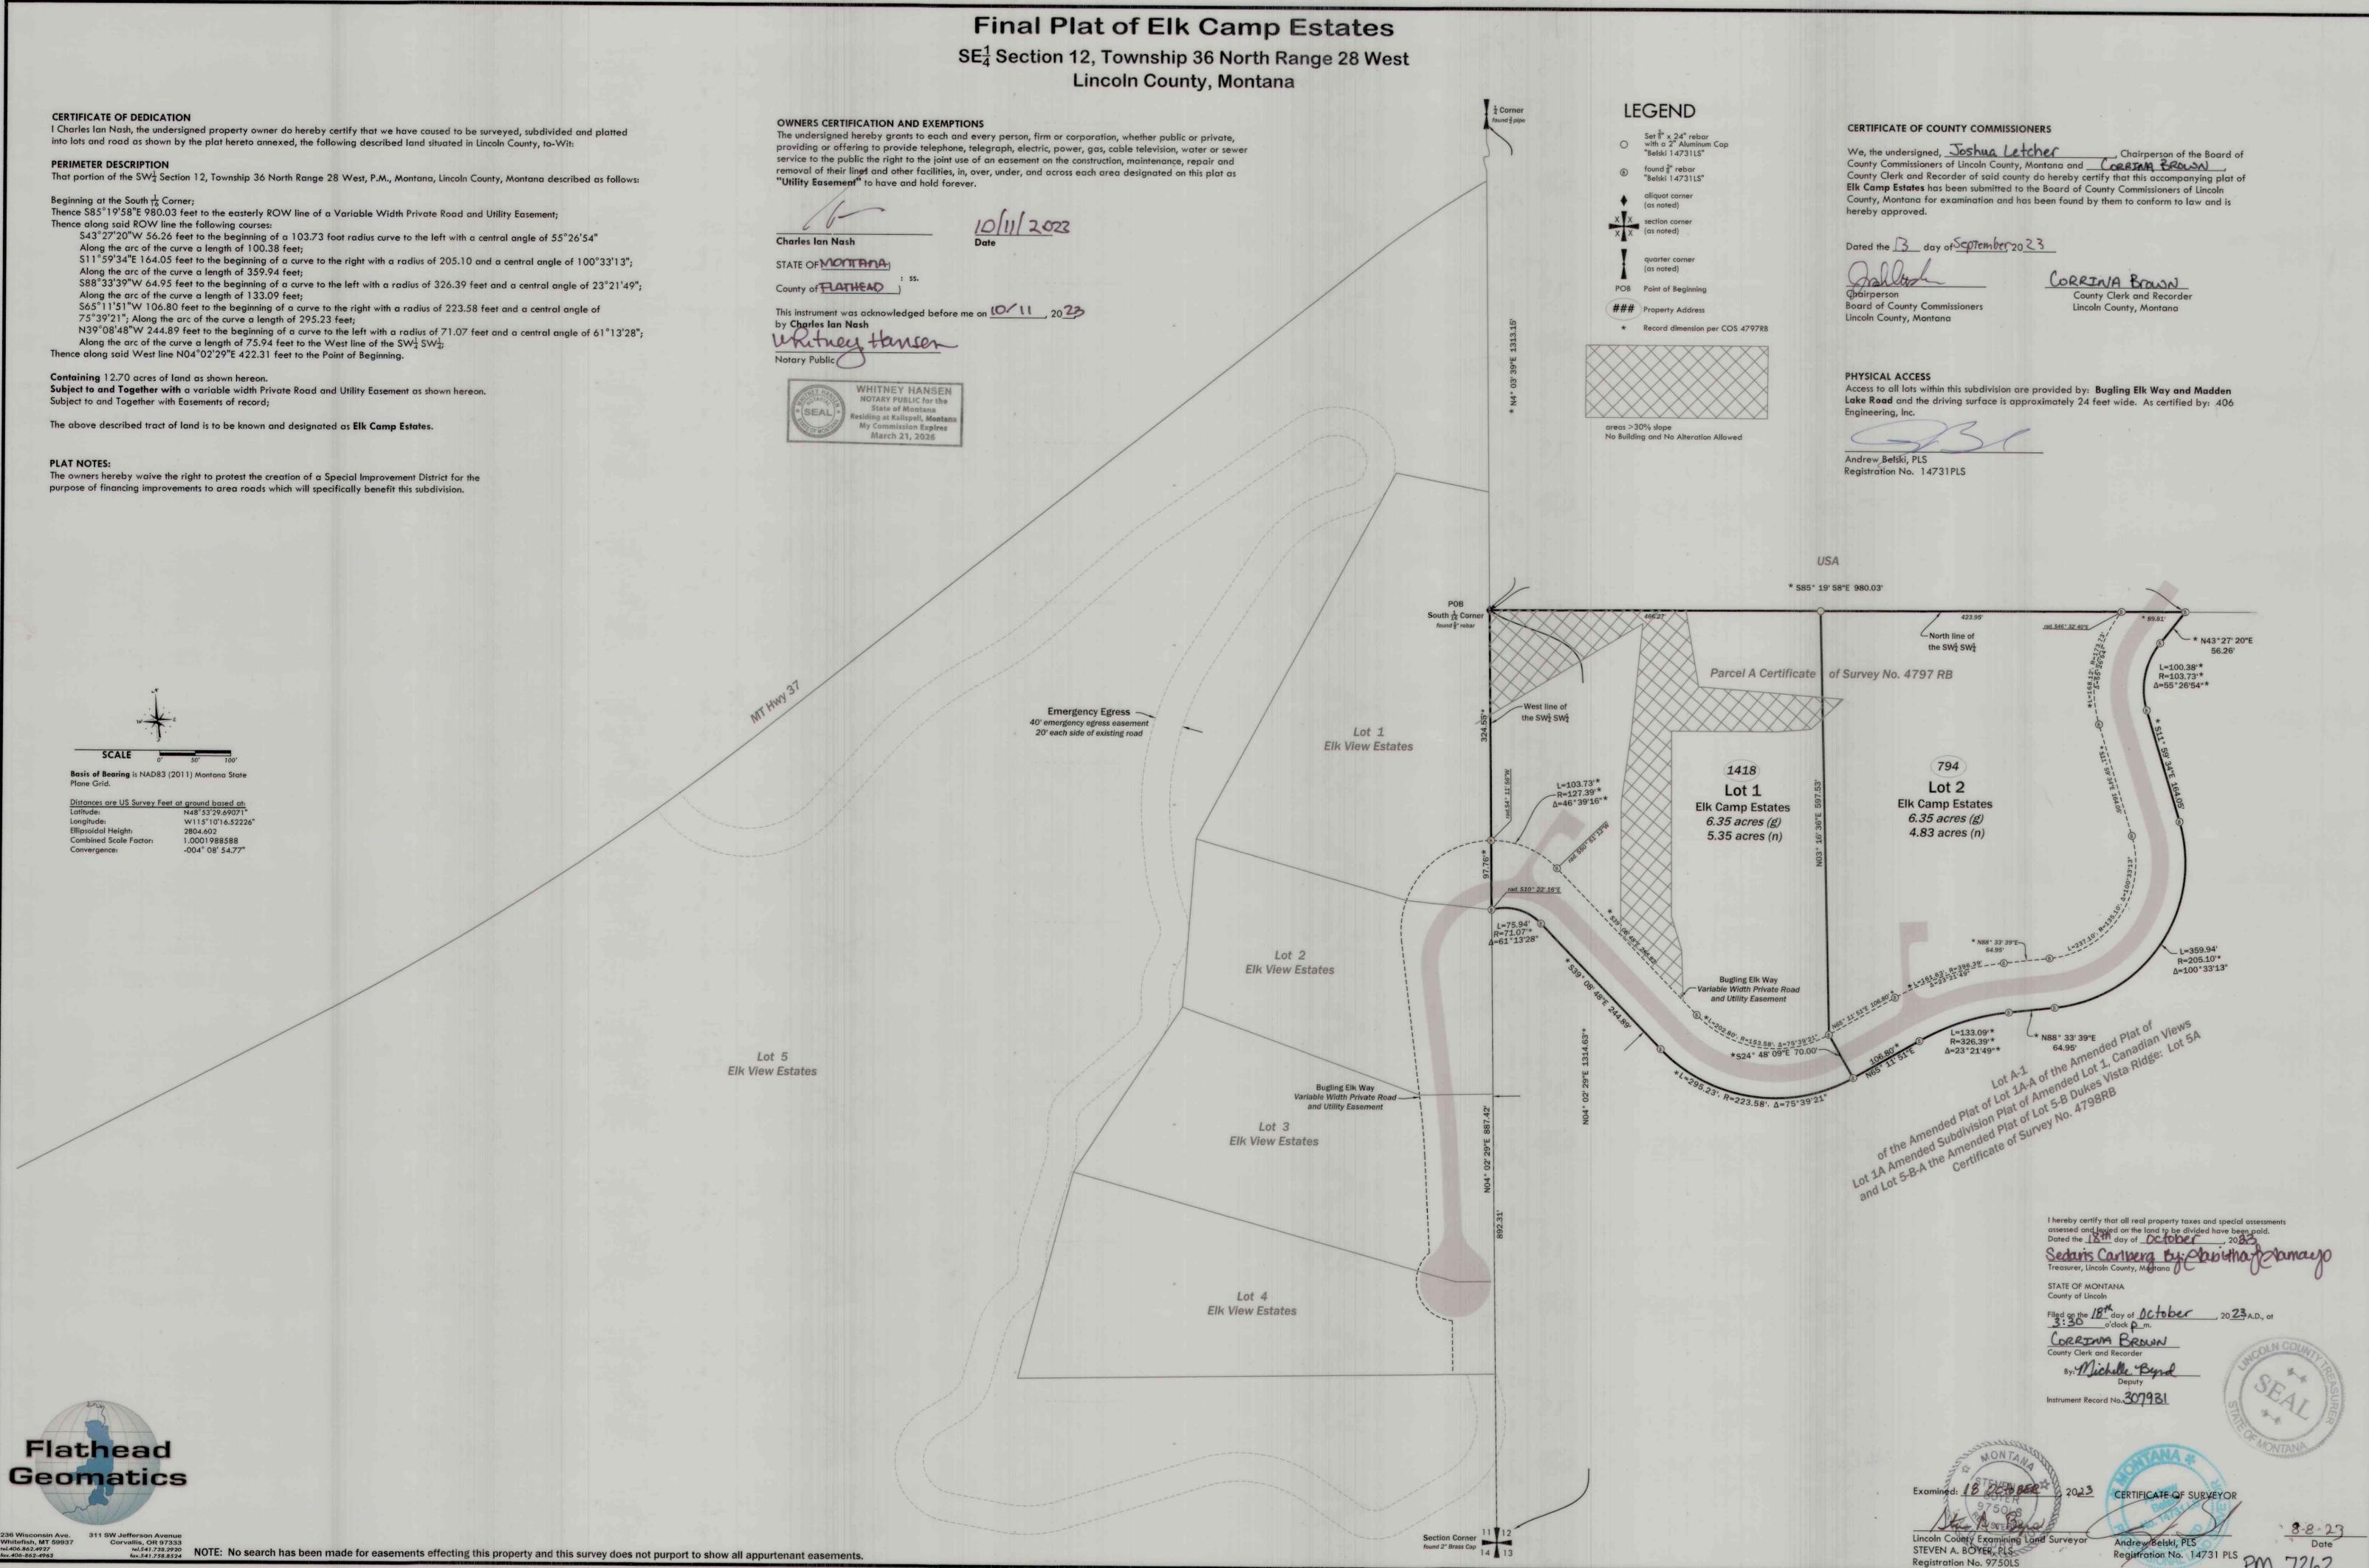


OWNERS: KERRY W. HUBBARD AND MARY L. HUBBARD


PURPOSE: SUBDIVISION DATE: NOVEMBER 17, 2022

FINAL PLAT OF HUBBARD SUBDIVISION

AN AMENDED PLAT OF LOT 7 OF NUTTING RIDGE SUBDIVISION-UNIT NO. 3 SE1/4, SEC. 4, T36N, R27W, P.M., M., LINCOLN COUNTY, MONTANA

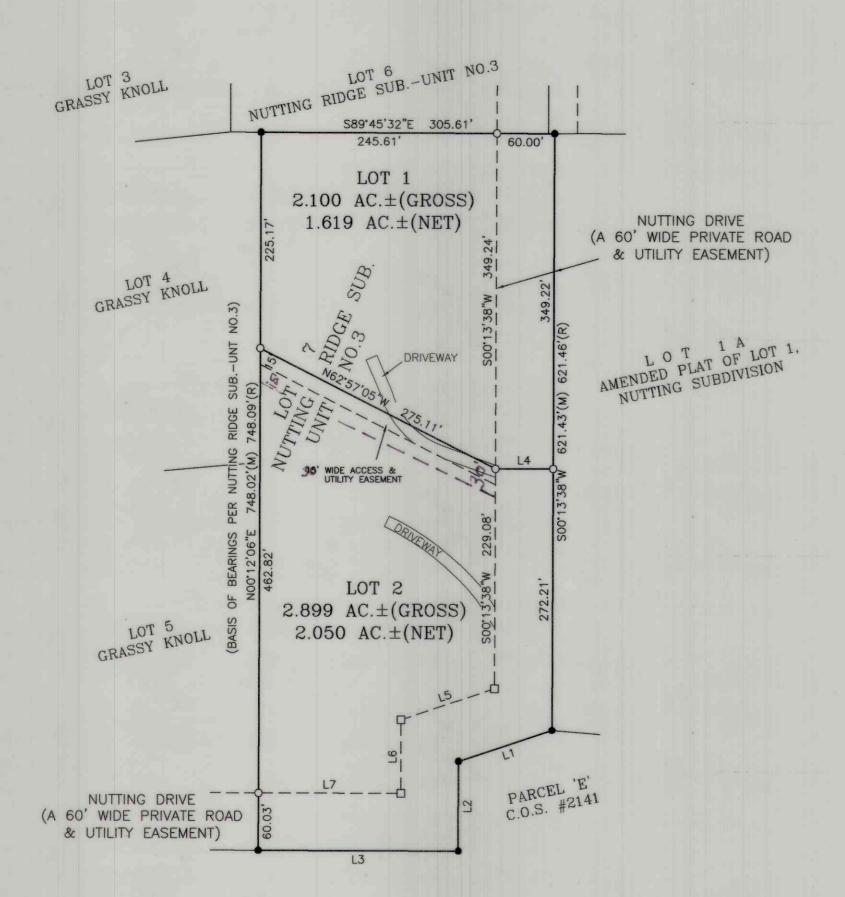

TOTAL AREA 4.999 AC.± (GROSS) $3.669 \text{ AC.} \pm \text{ (NET)}$

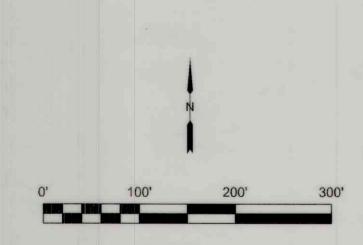

LEGEND

- FOUND REBAR W/CAP STAMPED 7328S (UNLESS OTHERWISE NOTED)
- STAMPED 15627LS
- COMPUTED POINT
- MEASURED DISTANCE
- RECORD DISTANCE PER CITED SURVEYS HEREON

CERTIFICATE OF DEDICATION

We, Kerry W. Hubbard and Mary L. Hubbard, the undersigned property owner, do hereby certify that we have caused to be surveyed, subdivided, and platted into lots as shown by the plat hereunto included the following described tract of land:

That portion of the Southeast one-quarter (SE1/4) of Section Four (4), Township Thirty-six North (36N), Range Twenty-seven West (T27W), Principal Meridian, Montana, Lincoln County, Montana, more particularlyy described as follows:


Lot Seven (7) of Nutting Ridge Subdivision — Unit No. 3, according to the plat thereof on file at the office of the Clerk and Recorder of Lincoln County, Montana, and containing 4.999 acres of land, gross measure, more or less. All as shown hereon.

Subject to and together with all appurtenant easements of record.

The above described tract of land is to be known and designated as HUBBARD SUBDIVISION, Lincoln County, Montana. The owners hereby waive the right to protest the creation of a Special Improvement District for the purpose of financing improvements to area roads which will specifically benefit this subdivision. The undersigned hereby grant unto each and every person, firm, or corporation whether public or private, providing or offering to provide telephone, electric power, gas, cable television, water or sewer service to the public, the right to joint use of an easaement for each construction, maintenance, repair and removal of their lines and other facilities, in, over, under and across each area designated on this plat as "Utility Easement" to have and hold forever. Also, we, the undersigned property owners, hereby certify that Lot 2 of the above described tract of land is a parcel that has previous approval issued under Title 76, chapter 4, part 1, MCA, and is therefore exempt from review by the Department of Environmental Quality pursuant to ARM 17.36.605(2)(b)(i)(ii), if no facilities other than those previously approved exist or will be constructed on the parcel; and the division of land will not cause approved facilities to deviate from the conditions of approval

Kerry W. Hubbard

On this ____day of _____, before me, the undersigned, a Notary Public for the State of Montana, personally appeared, Kerry W. Hubbard and Mary L. Hubbard, known to me to be the persons whose names are subscribed to the foregoing instrument and acknowledged to me that they executed the same. In witness whereof, have hereunto set my hand and affixed my Notarial Seal the day and year first above written.

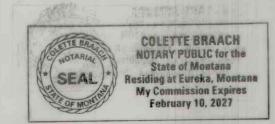

CERTIFICATION OF COUNTY COMMISSIONERS

We, the undersigned, Ishua Letcher, Chairperson of the Board of County Commissioners of Lincoln County, Montana and County Clerk and Recorder of said County do hereby certify that this accompanying plat of HUBBARD SUBDIVISION, Lincoln County, Montana has been submitted to the Board of County Commissioners of Lincoln County, Montana for examination and has been found by them to conform to law and was approved by them at their regular meeting held on the day of Submitted to the Board of County Commissioners of Lincoln County, Montana for examination and has been found by them to conform to law and was approved by them at their regular meeting held on the law of Submitted to the Board of County County Clerk

Chairperson, Board of County Commissioners

LINE BEARING

N89'46'22"W

S71°38'32"W

S00°07'57"W

N89'49'46"W

CORRINA BROWN County Clerk and Recorder Lincoln County, Montana

CERTIFICATION OF COUNTY TREASURER

S71°38'32"W 102.36'(M) 102.50'(R)

S00°07'57"W 93.66'(M) 93.32'(R) N89°50'14"W 208.41'(M) 208.77'(R)


102.43

76.82

148.34


I hereby certify that all real property taxes and special assessments assessed and levied on the land to be divided have been paid. Dated this 14th day of Systember, 2023

Sedaris Carlory by K. Randall LINCOLN COUNTY TREASURER, LIBBY, MONTANA

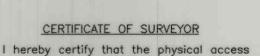

CERTIFICATE OF SURVEYOR

requirements, pursuant to Lincoln County Subdivision Regulations, are met. This Sil

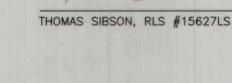



STATE OF MONTANA County of Lincoln URV Filed on the 14th day of Sept A.D.2023 at 4:19 o' clock D M

INSTRUMENT REC. NO. 307531

PLAT NO. 7261


CERTIFICATE OF SURVEYOR

EXAMINED: 14 SEPT. 2023

- SET 5/8" X 24" REBAR WITH PLASTIC CAP

SAM CORDI

REGISTERED LAND SURVEYOR 974 COLORADO AVE. P.O. BOX 323 WHITEFISH, MT 59937 PHONE: (406)-862-9977

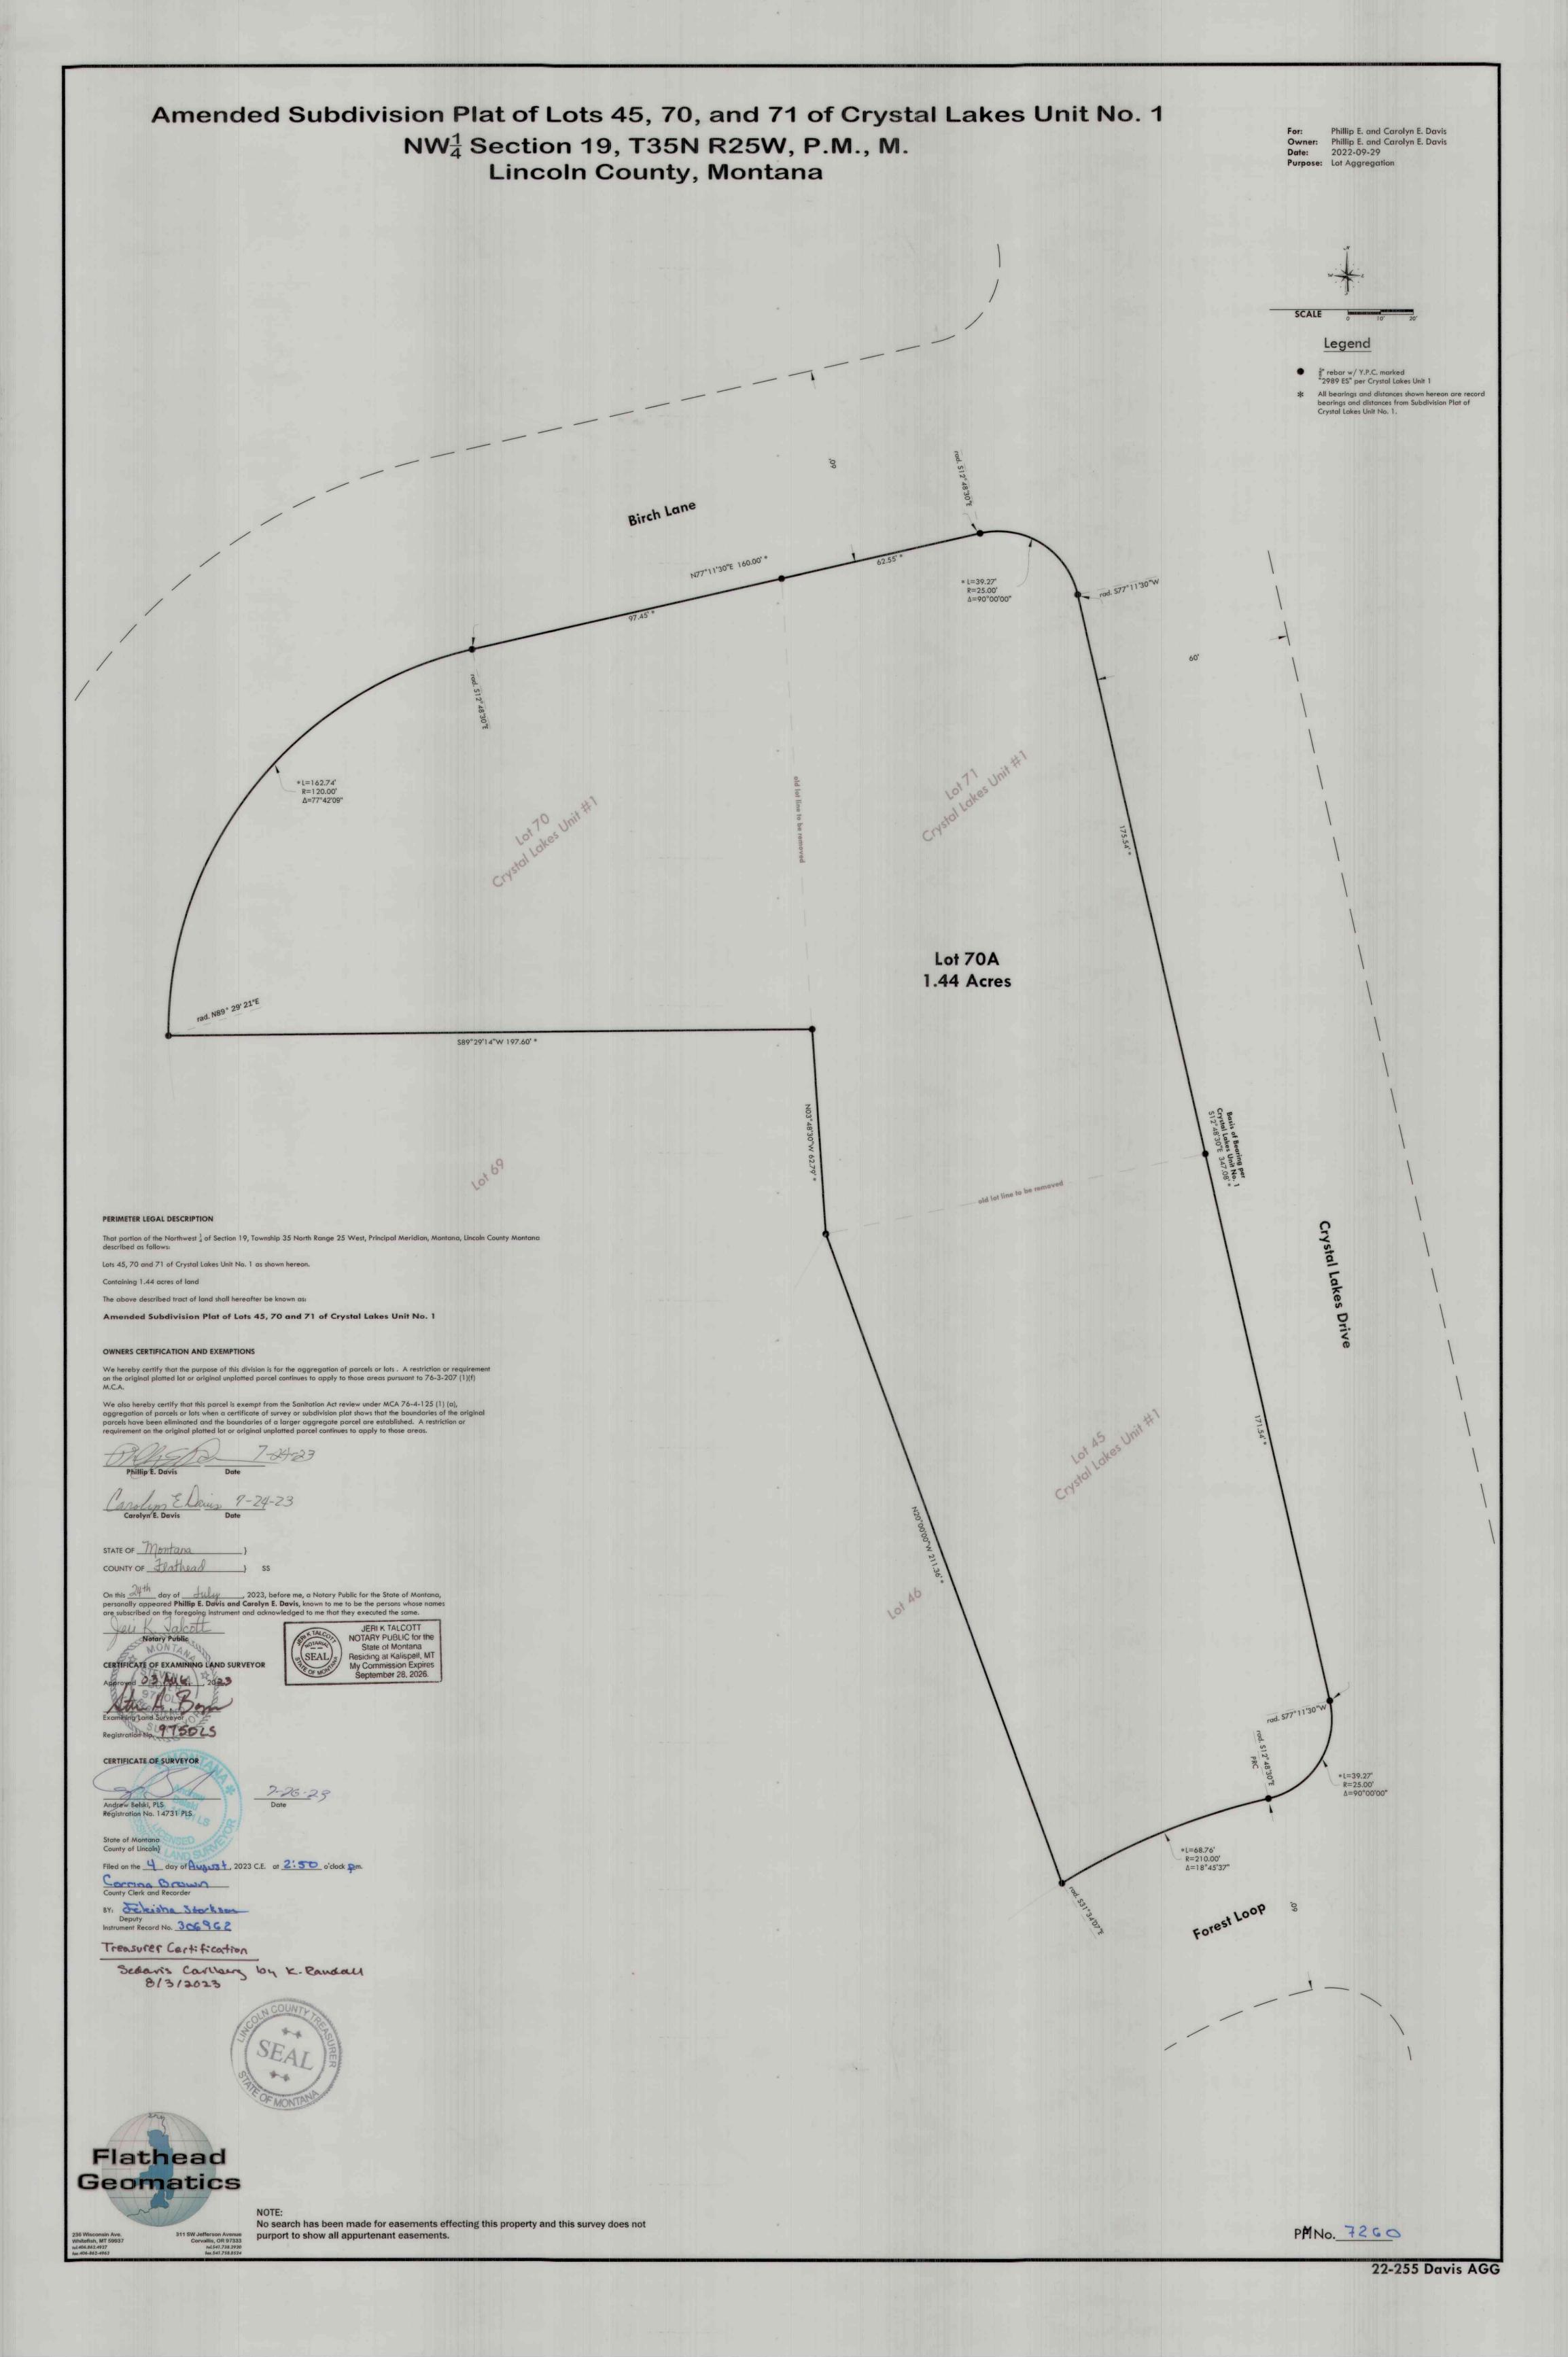

PLAT OF

LITTLE BEAR FLATS SUBDIVISION

Located in Part of Government Lot 6 & the SW1/4SE1/4, all in SECTION 35, TOWNSHIP 32 NORTH, RANGE 34 WEST, LINCOLN COUNTY, MONTANA, P.M.M.

JANUARY 10, 2023 Sheet 2 of 2

PURPOSE OF SURVEY AND OWNER'S	
Mountain View Flats, LLC, the owner of record, does hereby ce division of land is to create a 12 lot major subdivision known as pursuant to M.C.A. 76-4-103.	
Warne Hirst	06/21/23
Wayne Hirst, Managing Member, Mountain Flats, LLC	Date
Kurt Rayson, Managing Member, Mountain Flats, LLC	06 21 23 Date
Device Rayen VIEW	06/21/23
Georga Rayson, Madaging Member, Mountain Flats, LLC V. EW	Date'
ACKNOWLEDGMENT	
The foregoing certifications were subscribed and acknowledged	before me, a Notary Public in the State of
Montana, County of Lincoln by Wayne Hirst on this 21 day	of <u>JUNE</u> , 2023. In
witness whereof, have hereunto set my hand and affixed my not	
Janu taul, Notary Public for the State of	NOTARY PUBLIC for the State of Montana Residing at Libby, Montana
residing at Libby, MT Lincoln My Commission	Expires B, 2016 Commission Expires
ACKNOWLEDGMENT The foregoing certifications were subscribed and acknowledged	before me. a Notary Public in the State of
Montana, County of Lincoln by Kurt Rayson on this 21 day	
witness whereof have hereunto set my hand and affixed my not	
Cance Taule, Notary Public for the State of	JAMIE PAULSEN
residing at Libby, MT Lincoln My Commission	N./ State of Montana
	December 8, 2026
ACKNOWLEDGMENT	
The foregoing certifications were subscribed and acknowledged	
Montana, County of Lincoln by Georgia Rayson on this 21	day of <u>June</u> , 2023. In
witness whereof, I have hereunto set my hand and affixed my not	
pone taul, Notary Public for the State of	State of Montana * SEAL * Residing at Libby, Montana
residing at Libby, MT Lincoln My Commission	Expired 8, 200 Gommission Expires
The state of the s	
EXAMENING LAND SURVEYOR'S CERTI	FICATION
Examined his DENN No. Of JUNE . 2023, A	
1/975/LS/2	
Steven A. Boyler PLS \$150LED	
Lincoln County Examining Land Surveyor	

BASIS OF BEARINGS

Bearings and Section Subdivision are based on Certificate of Survey No. 2623.

METHOD OF SURVEY

This survey was conducted utilizing GPS and conventional methods of surveying. GPS was calibrated to controlling corners from previous surveys of record.

HISTORY OF SURVEYS

1905 - Original GLO Survey - Allen Benedict

1992 - Certificate of Survey No. 1936 by 49755 - Government Lot 5 southwest of the railroad 1995 - Certificate of Survey No. 2330 by 49755 - Government Lot 8 southwest of the railroad 2021 - Certificate of Survey No. 4918 by 9958LS - Abandon 33' strip through subject property

COUNTY COMMISSIONER'S CERTIFICATION

We, the undersigned: Chairperson of the Board of County Commissioners of Lincoln County, Montana, do hereby Certify that this accompanying Plat of "Little Bear Flats", has been submitted to the Board of County Commissioners of Lincoln County, Montana for examination and has been found by them to conform to state and county regulations and was approved by them at their regular held meeting on the 2815 day of 0'clock.

Irperson, Board of Lincoln County Commissioners

Odday

ACCESS CERTIFICATION

I hereby certify that physical and legal access to Lots I through 12 as shown hereon, is provided by a 60 foot wide private road as shown on the plat hereon

James R. Staples - 9958LS Date

LINCOLN COUNTY TREASURER

I hereby certify, pursuant to section 79-3-611(1)(b), mca, that no real property taxes assessed and levied on the land to be divided hereon described are delinquent.

Glarus Carlberg by Brianne Caly Treasurer, Lincoln County



35

LEGAL DESCRIPTION-LITTLE BEAR FLATS SUBDIVISION

An irregular tract of land lying west of Troy, Montana in Lincoln County, in Government Lot Six (6), and the Southwest Quarter of the Southeast Quarter (SW I/4 SE I/4) of Section Thirty-five (35), Township Thirty-two (32) North, Range Thirty-four (34) West, P.M.M., known as Little Bear Flats Subdivision and more particularly described as follows:

Beginning at the Southeast corner of the SW1/4 of the SE1/4 of said Section 35 which is marked on the ground by an aluminum rod and cap stamped 7322LS; thence along the south line of Section 35, N 89°56'23" W, 699.96 feet to a 5/8 inch rebar and plastic cap stamped 9958LS on the Northeasterly right of way of U.S. Highway No. 2; thence, along the highway right of way the following five (5) courses; N 31°33'39" W, 1928.69 feet, to a 5/8 inch rebar and plastic cap stamped 9958LS; thence N 58°26'21" E, 60.00 feet to a 5/8 inch rebar and plastic cap stamped 9958LS; thence

N 31°33'39" W, 390.20 feet; thence on a spiral curve to the right with a chord bearing and distance of N 31°21'20" W, 48.80 feet; thence on a circular curve to the right with a radial bearing of N 59°03'51" E and a central angle of 14°25'37", with a radius of 2171.83 feet and an arc distance of 546.86 feet (chord = N 23°43'21" W, 545.41 feet), to the intersection of the Southwesterly right of way of the Burlington Northern Santa Fe Railroad, which is marked on the ground by a 5/8 inch rebar and plastic cap stamped 9958LS; thence, along said railroad right of way on a spiral curve to the left with a chord bearing and distance of \$ 50°07'47" E, 270.60 feet, to a 5/8 inch rebar and plastic cap stamped 9958LS; thence continuing along the railroad right of way, \$ 49°05'32" E, 766.91 feet, to a 5/8 inch rebar and plastic cap stamped 9958LS on the East line of Government Lot G; thence, leaving the railroad right of way and along the East line of Government Lot 6, 5 00° 1 2'38" W, 549.95 feet to the Northwest corner of the SW1/4 of the SE1/4, marked on the ground by a 5/8 inch rebar and plastic cap stamped 9958LS; thence, along the north line of the SW 1/4 of the SE1/4, S 89°50'55" E, G38.G7 feet to the Southwesterly right of way of the Burlington Northern Santa Fe Railroad, marked on the ground by a 5/8 inch rebar and plastic cap stamped 9958LS; thence, along the Railroad right of way, \$49°05'32" E, 905.33 feet to a 5/8 inch rebar and plastic cap stamped 9958LS on the East line of the SW 1/4 of the SE 1/4; thence, along said East line, S 00°03'43" W, 728.88 feet to the TRUE POINT OF BEGINNING; encompassing an area of 37.09 acres.

SUBJECT TO and TOGETHER WITH all appurtenant easements of record.

UTILITY EASEMENT

The undersigned hereby grants unto each and every person, fir, or corporation whether public or private, providing or offering to provide telephone, electric power, gas, cable, television, water, or sewer service to the public, the right to joint use of an easement for each construction, maintenance, repair, and removal of their lines and other facilities, in, over, under, and across each area designated on this plat as "Utility Easement" to and to hold forever.

	H) - W	 	

PLAT NO. _7259

CERTIFICATE OF RECORDER
FILED FOR RECORD THIS 28th DAY
OF JUNE, 2023, AT
4:05 O'CLOCKP.M.

CORPTINA BROWN
LINCOLN COUNTY RECORDER
BY Michello Bund

DATE: 05-23-2023

JOB NO. M17-07

DWN. BY: SO

REVISION:

SHEET: 2 OF 2

NO. M17-07
TOWNSHIP 32N

RANGE 34W

SION: PRINCIPAL MERIDIAN MT.

LINCOLN COUNTY

SECTION

SURVEYOR'S CERTIFICATE


I, JAMES R. STAPLES, DO HEREBY CERTIFY THAT
THIS PLAT HAS BEEN PREPARED IN CONFORMANCE
TO THE MONTANA SUBDIVISION & PLATTING ACT
(SECTIONS 76-3-101 THRU 76-3-614 M.C.A.)
AND THE REGULATIONS ADOPTED PURSUANT
THERETO, AND THAT THE MAP SHOWN HEREON IS

A TRUE REPRESENTATION OF A SURVEY MADE BY
ME.

James R. Staples, 9938LS

A TRUE REPRESENTATION OF A SURVEY MADE BY
ME.

6/20/23
DATE

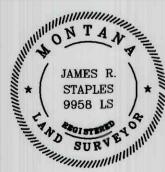


J.R.S. SURVEYING, INC.

P.O. BOX 1050

LIBBY, MONTANA 59923

(406) 293-5059

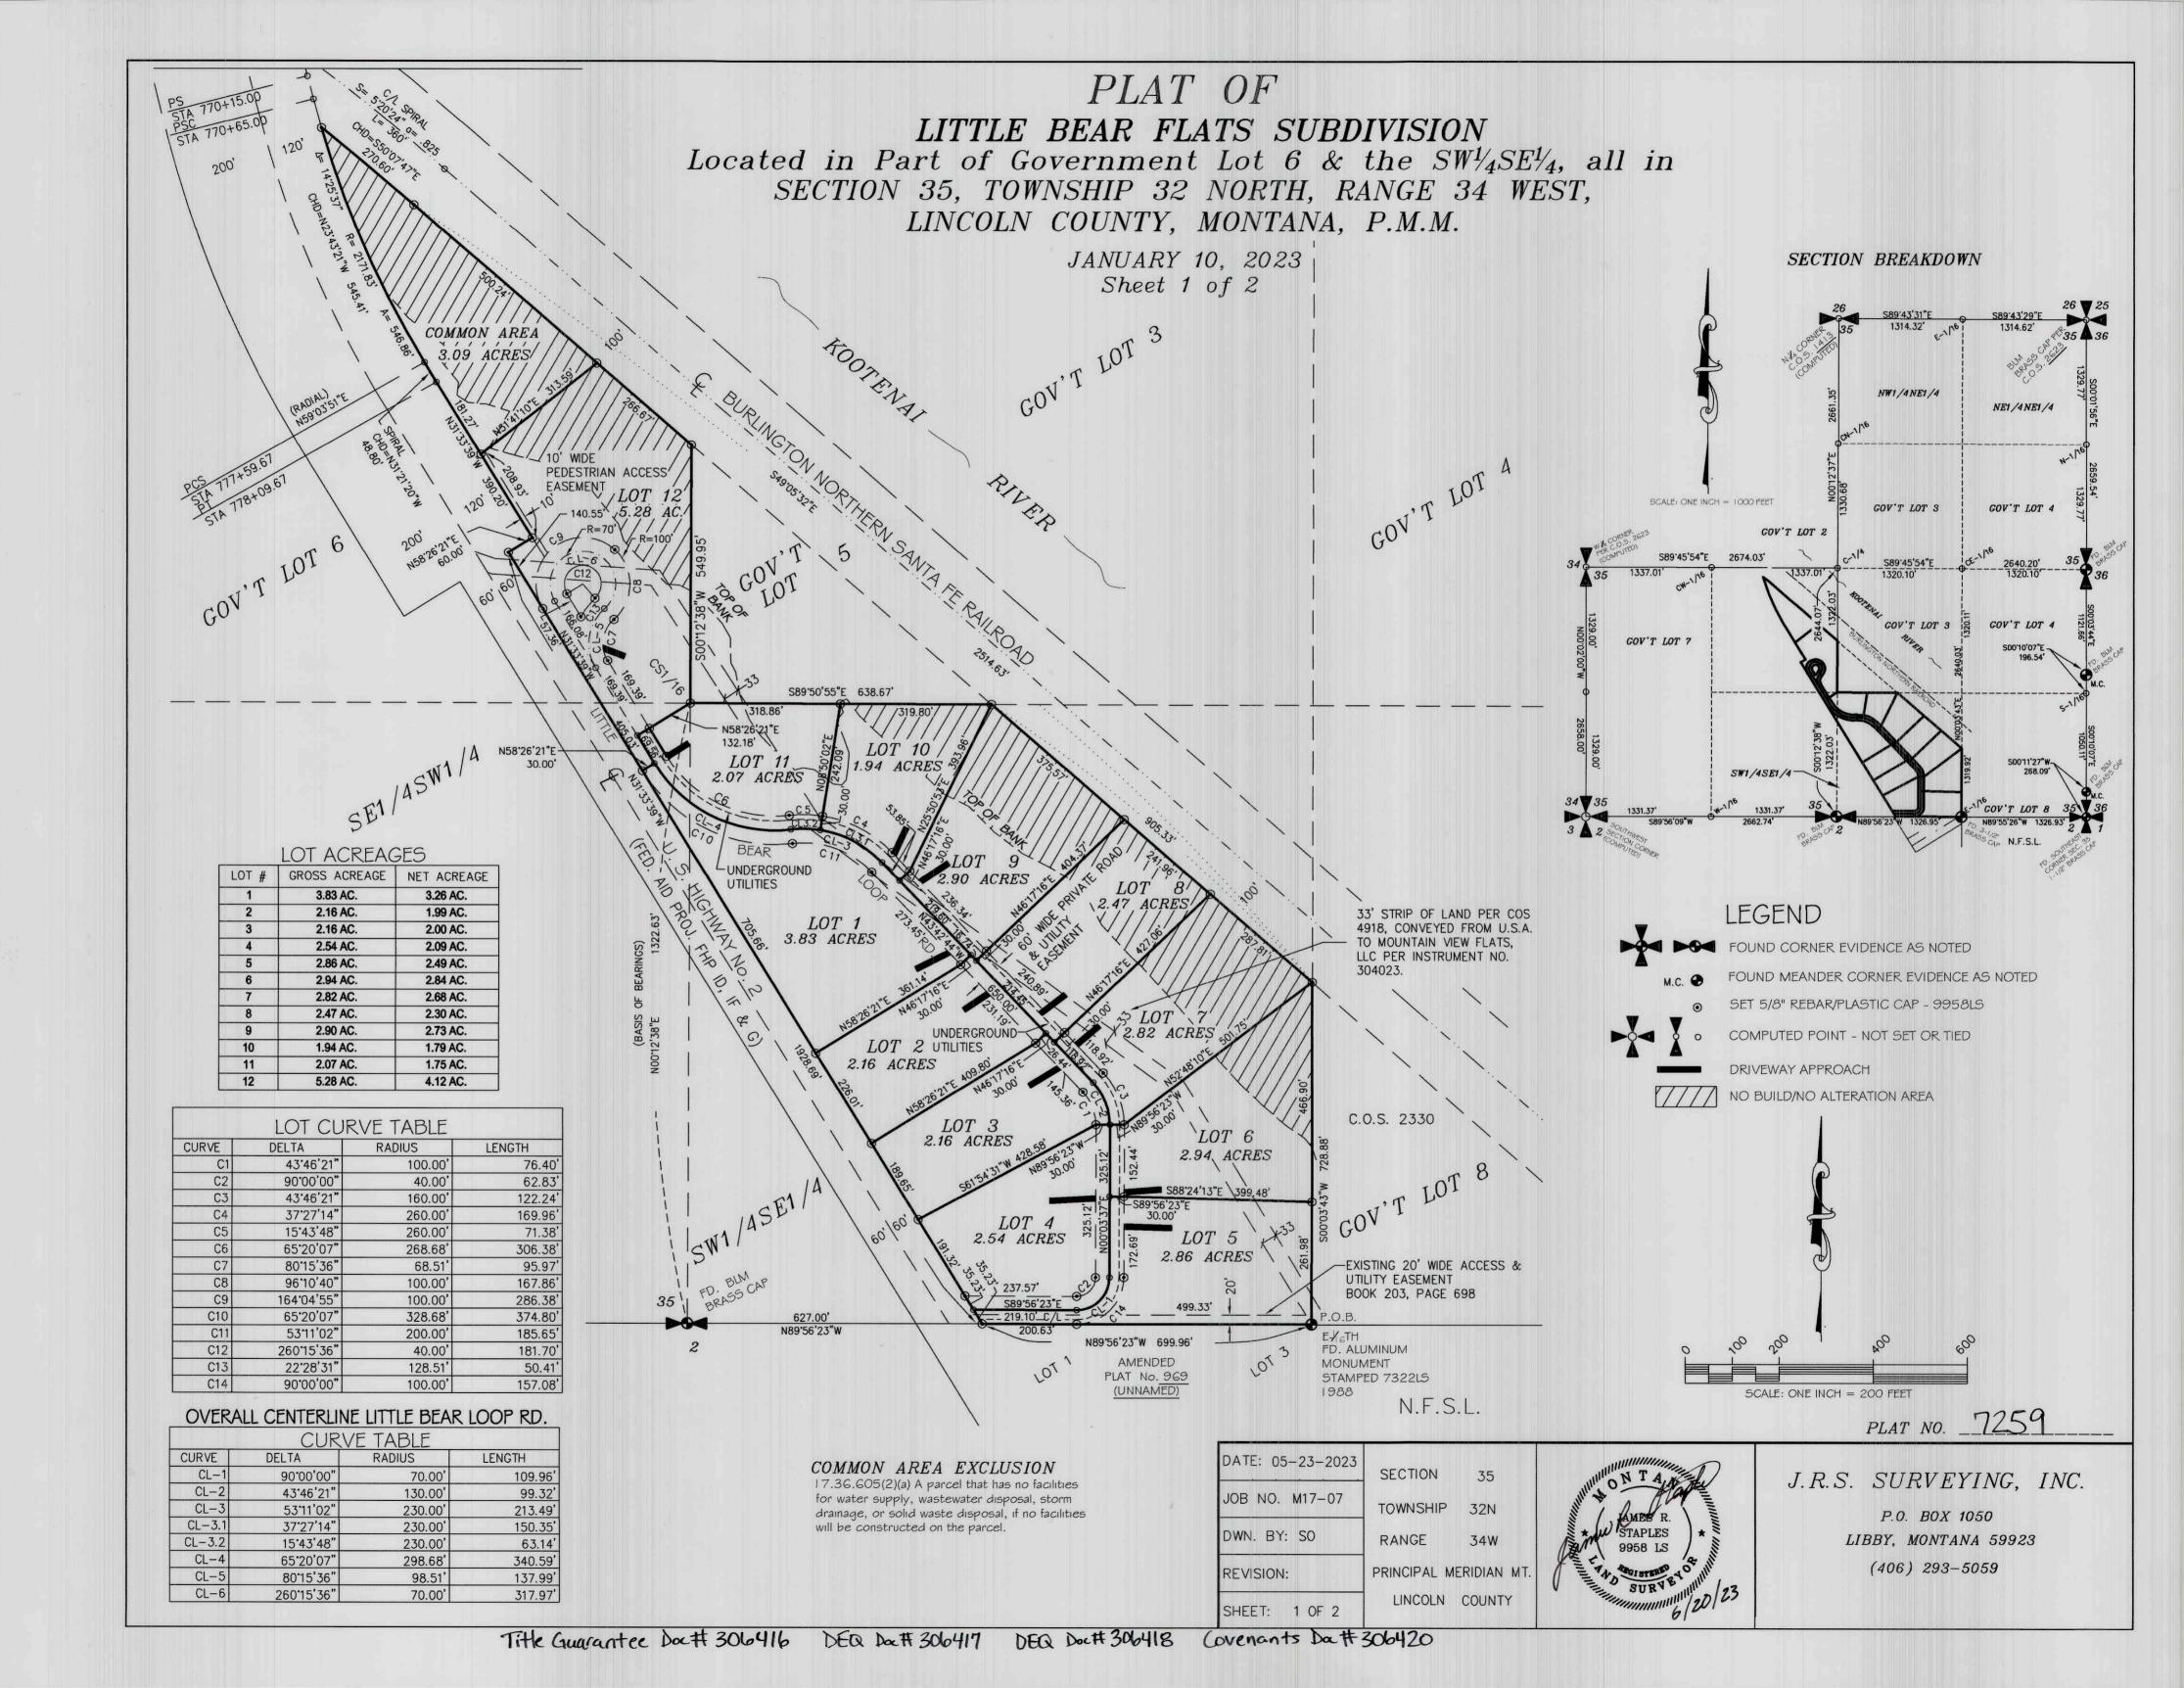

LINCOLN COUNTY, MONTANA DUTTON ACRES

PARCEL A OF C.O.S. NO. 1638 In the SE 1/4 NW 1/4 of Section 36, Twp. 30 N., R. 31 W., P.M.M. Date: December 2022

For: Douglas Barry Dutton TOTAL ACREAGE: 4.09 ACRES±

RESIDENTIAL LOT

CERTIFICATE OF DEDICATION

I, Douglas Barry Dutton, do hereby certify that I have caused to be surveyed, subdivided and platted in to lots and streets as shown by the Plat hereto annexed, the following described land near Libby, in Lincoln County, Montana, to wit:

DESCRIPTION OF DUTTON ACRES

A tract of land near Libby, Lincoln County Montana, lying in the SE 1/4 NW 1/4 of Section 36, Twp. 30 N., R. 31 W., P.M.M., being Parcel A of C.O.S. No. 1638 containing 4.09 acres more or less and more particularly described as follows:

Beginning at a found 5/8 inch dia. rebar capped Shaw 2343 which marks the southeast corner of Lot 1; thence, N00°05'50"E a total distance of 700.76 feet to a computed point located on the approximate centerline of a 60.00 foot wide Honeysuckle Lane; thence, along said centerline S85°44'32"W 149.57 feet to a computed point; thence, leaving said centerline S00°11'36"W a total distance of 280.13 feet to a found 1 inch dia. pipe; thence, S85°46'17"W 175.07 feet to a found 1 inch dia. pipe; thence, S00°13'46"W 420.55 feet to a found 5/8 inch dia. rebar capped Shaw 2343; thence, N85°47'21"E 326.07 feet to the point of beginning.


The aforedescribed Dutton Acres contains Lot 1 for a total acreage of 4.09 acres more or less and is subject to and together with all appurtenant easements of record.

The above described tract of land is to be known and designated as Dutton Acres, Lincoln County, Montana, and I the undersigned owner, do hereby waive the right to protest the creation of a Special Improvement District for the purpose of financing improvements to area roads which will specifically benefit this subdivision.

STATE OF MONTANA County of Lincoln

On this 3 day of February , 2023 A.D. before me, a Notary Public in and for the State of Montana, Douglas Barry Dutton, personally appeared known to me to be the persons whose names are subscribed to the within instrument and acknowledged to me that they executed the same.

Albert Nov. 3, 2025 Notary Public My Commission Expires

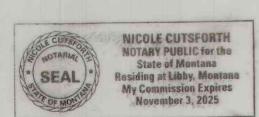

Legend

- FOUND 5/8 INCH DIA. REBAR CAPPED
- O FOUND 1 INCH DIA. PIPE
- COMPUTED POINT
- RECORD PER C.O.S. NO. 1638
- APPROACH

DAVIS SURVEYING INC.

TROY, MONTANA	
DATE: 1/15/18	REV: SM 1/5/23
DRAWN BY: MDM	
Land Projects 2018	
FILE: T30R31S36d-2021.dwg	

HONEYSUCKLE LANE (\$85'45'10"E 149.65') \$85° 44' 32"W 149.57' (N0'05'50"E) EXIST. EASEMENT N0°05'50"E (S0'13'07"W) 30.09 S0°11'36"W (30.32')30.09 (280.34') (30.34)700.76' (700.99') TOTAL S0°. C.O.S. 512 (175.05') 175.07 S85°46'17"W (S85'44'53"W) PER N BEARING N0°05'50"E N LOT 1 4.09 GROSS ACRES± 3.99 NET ACRES± S0° 13' 46"W (S0'13'07"W BASIS (N85'47'03"E 326.18') N85° 47' 21"E 326.07 P.O.B. C.O.S. 4314 Graphic Scale 1 inch = 60 ft.

PARCEL HISTORY / HISTORY OF SURVEYS


Parcel A of C.O.S. No. 1638 SE 1/4 NW 1/4 Section 36, Twp. 30 N., R. 31 W., P.M.M.

- 1988 Felix Fahland C.O.S. No 1638
- 1990 Lee B. & Jacque N. Dutton WD M156/462
- 2007 Lee B. Dutton Book 316 Page 501
- 2017 Douglas Barry Dutton Book 367 Page 143

CERTIFICATE OF SURVEYOR

STATE OF MONTANA County of Lincoln

I, Kenneth E. Davis, a registered land surveyor do hereby certify that I have performed the survey shown on the attached plat or that such survey was performed under my supervision to my best knowledge and ability; that said survey is true and complete as shown and the monuments found and set occupy the positions shown hereon.

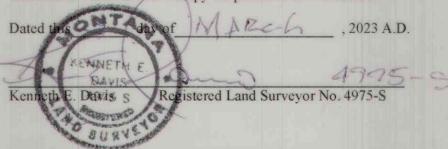

LEGAL AND PHYSICAL ADDRESS

I hereby certify that legal and physical access to all lots within this subdivision is provided by Honeysuckle Lane, a County Road.

Kenneth E. Davis Registered Land Surveyor No. 4975-S

COUNTY CERTIFICATE OF FINAL PLAT APPROVAL

The County Commission of Lincoln County, Montana does hereby certify that it has examined this subdivision plat and having found the same to conform to law, approves it, and hereby accepts the dedication to public use of and all lands shown on this plat as being dedicated as such use, this 14 day of 2023 A.D.

(Signatures of Commissioner)

(Signature of Clerk and Recorder)

TREASURER CERTIFICATION

I hereby certify that all real property taxes and special assessments assessed and levied on the land to be divided have been paid. Dated this___day of_

reign un whousedowns combern 3 3/30

CERTIFICATION OF LINCOLN COUNTY EXAMINING LAND SURVEYOR:

STATE OF MONTANA COUNTY OF LINCOLN

Filed on this day of June 2023 A.D. at 11:10 O'clock A_m.

Lorma Brown County Clerk and Recorder by Felesha Stockson

PLAT NO. 7258

2

Plat

PLAT OF "CANNON SUBDIVISION" AMENDED LOT 1, SHARPTAIL PRAIRIE ESTATES, PLAT No. 6257 PURPOSE OF SURVEY AND OWNER'S EXEMPTION CERTIFICAT NW1/4 SW1/4 NW1/4, SECTION 11, T.37N., R.27W., P.M., MT. this survey and division of land is to create a 2 Lot Minor Subdivision, to be known as "CAN LINCOLN COUNTY, MONTANA SUBDIVISION", pursuant to M.C.A. 76-4-103. FOR: CANNON DATE: MARCH, 2023 LOT 4 PLAT No. 5856 0 (N89°36'39"W 662.66') S89°35'34"E 662.30' HUNTER LANE The foregoing Exemptions were subscribed and acknowledged before me a Notary Public for the State of County of Lincoln \$89°35'34"E 632.29' (N89°36'39"W 632.64') S89°35'35"E 662.80' S00°09'55"W Montana County of MCOU 30.00 40' by JENNIFER J. CANNON and LEO N. CANNON witness whereof, I have hereunto set my hand and affixed my notorial seal. LOT 1 5.02 acres BEARING 2639.54° 2639.57°) 20' x 20' WELL ACCESS EASEMENT FOR LOT 1 LAND SURVEYOR'S CERTIFICATION I hereby certify that I am a Registered Land Surveyor in the State of Montana, that the surv LEGAL DESCRIPTION; "CANNON SUBDIVISION" shown on this "Subdivision Plat" has been prepared under my supervision and in accordance the Montana Code Annotated, Sections 76-3-101 through 76-3-625, and the Lincoln County A tract of land, lying north of Eureka, Montana in Lincoln County and S00°08'55"W (S00°07'27"W N89°34'01"W 632.27' being Lot 1, Sharptail Prairie Estates, Plat No. 6257 in the Regulations adopted pursuant thereto. °09'55"W PLAT No. 6257 °08'55" 02 8 SW1/4NW1/4, Section 11, T.37N., R.27W., P.M., MT., containing Lot 1 being 5.02 acres; Lot 2 being 5.02 acres. N89°34'01"W 29.94' SAND 1997 - Plat No. 5856 - "Border Meadow Subdivision" - Dawn Marquardt, 7328S 1999 - Plat No. 6257 - "Sharptail Prairie Estates" - Dawn Marquardt, 7328S LOT 2 2008 - Plat No. 6917 - "Vick Subdivision" - Dawn Marquardt, 7328S EXAMINING LAND SURVEYOR'S CERTIFICATION 5.02 acres METHOD OF SURVEY A Trimble R10-2 GNSS system and Trimble S6 Robotic Total Station were used to tie previously set controlling corners by Eric Stafford, January, 2022. BASIS OF BEARING ACCESS CERTIFICATION The basis of bearing for this survey is S00°08'55"W between the NW Section corner I hereby certify that physical and legal access to Lot 1 is provided by existing and W1/4 corner of Section 11, T.37N., R.27W. as established with a Trimble R10-2 GNSS system calibrated to True North. The bearing between these corners is shown as S00°07'27"W on Plat No. 6257. Angular variation between these surveys is individual approaches and driveways from Hunter Road and Lot 2 is provided by N89°32'28"W existing individual approaches and driveways from Airport Road. 29.69' (S89°35'03"E 632.31') N89°32'28"W 632.43' N89°33'39"W 662.31' N89°32'28"W 662.11' COUNTY COMMISSIONER'S CERTIFICATION (S89°35'03"E 662.31') We, the undersigned: Chairperson of the Board of County Commissioners of Lincoln County, LOT 2 Montana, do hereby Certify that this accompanying Plat of "Cannon Subdivision", has been submitted to the Board of County Commissioners of Lincoln County, Montana for examination PLAT No. 6917 and has been found by them to conform to law and county regulations and was approved by them at their regular held meeting LINE & SYMBOL on the 26 day of April _2023, at 10:00 o"clock. LEGEND VICINITY DIAGRAM SECTION CORNER, A 5/8 INCH DIAMETER UNCAPPED REBAR , Board of Lincoln County Commissioners ONE-QUARTER CORNER, A 5/8 INCH DIAMETER UNCAPPED REBAR S10 - S11 COUNTY TREASURER'S CERTIFICATION A 5/8 INCH DIAMETER REBAR WITH PLASTIC CAP MARKED 7328S AN UNCAPPED 5/8 INCH DIAMETER REBAR SET A 5/8 INCH DIAMETER REBAR WITH BLUE PLASTIC CAP MARKED SANDERSON, 70400LS CLERK AND RECORDER'S CERTIFICATION AN UNMARKED COMPUTED POINT THIS BOUNDARY LINES --- EASEMENT LIMIT SURVEY ----- ROAD RIGHT-OF-WAY LIMITS () PLAT No. 6257, RECORD DIMENSION LINE GRAPHIC SCALE DOCUMENT No. 305562 NO SCALE PLAT No. 7257 SECTION 11 LIBBY, MONTANA (406)293-4354

CONDITIONS OF APPROVAL OF **BIG WATER SUBDIVISION** GRID NORTH
CONVERGENCE AT NORTHEAST CORNER OF LOT 1 = 4°42'05" A 10 LOT SUBDIVISION OF PARCEL B OF COS # 3726 LOCATED IN THE SE 1/4 OF SECTION 27, T.32N., R.34W., P.M.M., LINCOLN COUNTY, MONTANA RECORD OWNERS: TUNGSTEN HOLDINGS, INC DATE FEBRUARY 2023 SURVEY COMMISSIONED BY: TUNGSTEN HOLDINGS, INC. TOTAL ACREAGE OF SUBDIVISION:
10.23 ACRES ± (GROSS)
8.00 ACRES ± (NET) LESS ROADWAY EASEMENTS AMENDED PLAT NO. 7143 LEGEND COS = CERTIFICATE OF SURVEY P.R.E. = PRIVATE ROAD EASEMENT P.A.E. = PRIVATE ACCESS EASEMENT U.E. = UTILITY EASEMENT (E) = EXISTING AMENDED LOT 1A AMENDED LOT 2A PROPOSED PRIVATE ROAD_ & DRIVEWAY APPROACHES 588° 34' 34"E LOT 7 WATER WELL AND UTILITY 1557.22' EASEMENT FOR THE USE 2 AND BENEFIT OF LOTS 1-9 RIPPLE ROAD-LOT 6 tootena PILEP LOT 9 LOT 5 LOT 4 AND BENEFIT OF LOTS 8 & 9 LOT 3 LOT 2 LOT 1 EDGE OF WATER AS SURVEYED ON 03/17/2021 COMMON AREA 60' P.A.E. AND U.E. PER THIS PLAT EXISTING GRAVEL ROAD 6 OBSERVED ORDINARY HIGH WATER MARK PARCEL DRAINFIELD DRAINFIELD

EASEMENT FOR

THE BENEFIT OF

LOT 8 EASEMENT FOR THE BENEFIT OF LOT 9 EASEMENT FOR THE BENEFIT OF APPROXIMATE ZONE A FLOODPLAIN BOUNDARY PER FIRM PANEL 30001570585B 10 4 5 008 EFFECTIVE DATE AUG. 1, 1980 PARCEL A EASEMENT LINE TABLE CONDITIONS OF APPROVAL NOTES ANY DEVELOPMENT WITHIN THE FLOODPLAIN BOUNDARIES ON LOTS 7-9, AND THE COMMON AREA, ARE REQUIRED TO SECURE A
 BEARING
 DIST

 N5*20'03"E
 35.08'

 S5*20'03"W
 25.06'

 S5*20'03"W
 50.94'

 S88*34'34"E
 81.65'

 N1*25'15"E
 11.00'

 S88*34'34"E
 138.10'

 N1*25'24"E
 43.17'

 S88*36'40"E
 18.77'

 N1*23'20"E
 16.64'

 N1*23'20"E
 10.01'

 N88*34'36"W
 74.94'

 S1*25'24"W
 59.82'

 N88*34'35"W
 161.86'

 N5*20'02"E
 9.01'

 N5*20'03"E
 11.03'


 S88*34'36"E
 144.96'

 S1*25'15"W
 11.01'

 S1*25'15"W
 9.02'

 N88*34'01"W
 146.33'


 S5*20'01"W
 21.60'
 S84*39'58"E 15.24' N66*26'48"E 54.96' S23*48'27"E 60.00' S66*26'48"W 56.41' S81*58'00"W 21.13' N83*48'08"W 22.63' S5*20'04"W 5.91' N5*20'02"E 57.65' S88*34'34"E 10.02' S88*34'34"E 10.02' S5*20'02"W 52.45' S24*02'03"E 38.07' N66*11'33"E 22.07' S23*48'27"E 60.04' S66*26'48"W 58.50' N75*28'25"W 26.31' N75*28'25"W 7.20' S66*26'48"W 51.51' N23*48'27"W 60.00' N65*41'40"E 82.18' N5*20'02"E FLOODPLAIN PERMIT (AND ANY OTHER LOCAL, STATE AND/OR FEDERAL PERMITS), PRIOR TO ANY DEVELOPMENT WITHIN THAT L23 L24 L25 L26 L27 L28 L29 L30 L31 L32 L33 L34 L35 L36 L37 L38 L39 L40 L41 L42 L42 BOUNDARY, CONTACT THE LINCOLN COUNTY LOCAL FLOODPLAIN ADMINISTRATOR FOR EXECUTION OF SAID PERMITTING PROCESS CERTIFICATION OF LANDOWNER THE UNDERSIGNED HEREBY CERTIFIES THAT THE TEXT AND/OR GRAPHICS SHOWN ON THE CONDITIONS OF APPROVAL SHEET (SHEET 2 OF 2 OF THIS PLAT) REPRESENTS REQUIREMENTS BY THE GOVERNING BODY FOR FINAL PLAT APPROVAL AND THAT ALL CONDITIONS OF SUBDIVISION APPLICATION FOR THIS PHASE OF THE SUBDIVISION HAVE BEEN SATISFIED, AND THE INFORMATION EASEMENTS, OR OTHER DOCUMENTS AS ALLOWED BY LAW OR LOCAL REGULATIONS TUNGSTEN HOLDINGS, INC. STATE OF Montana COUNTY OF UNCOLD , 2023, BY TIM ROONLY, THIS INSTRUMENT WAS ACKNOWLEDGED BEFORE ME ON MOVED 1 FOR TUNGSTEN HOLDINGS, INC. SHEET 2 OF 2 **BIG WATER SUBDIVISION** 1817 SOUTH AVE. W. STE. A PH: 406.721.0142 MISSOULA, MT FAX: 406.721.5224 LINCOLN COUNTY, MONTANA www.imegcorp.com IMEG PROJECT NO. 20004952

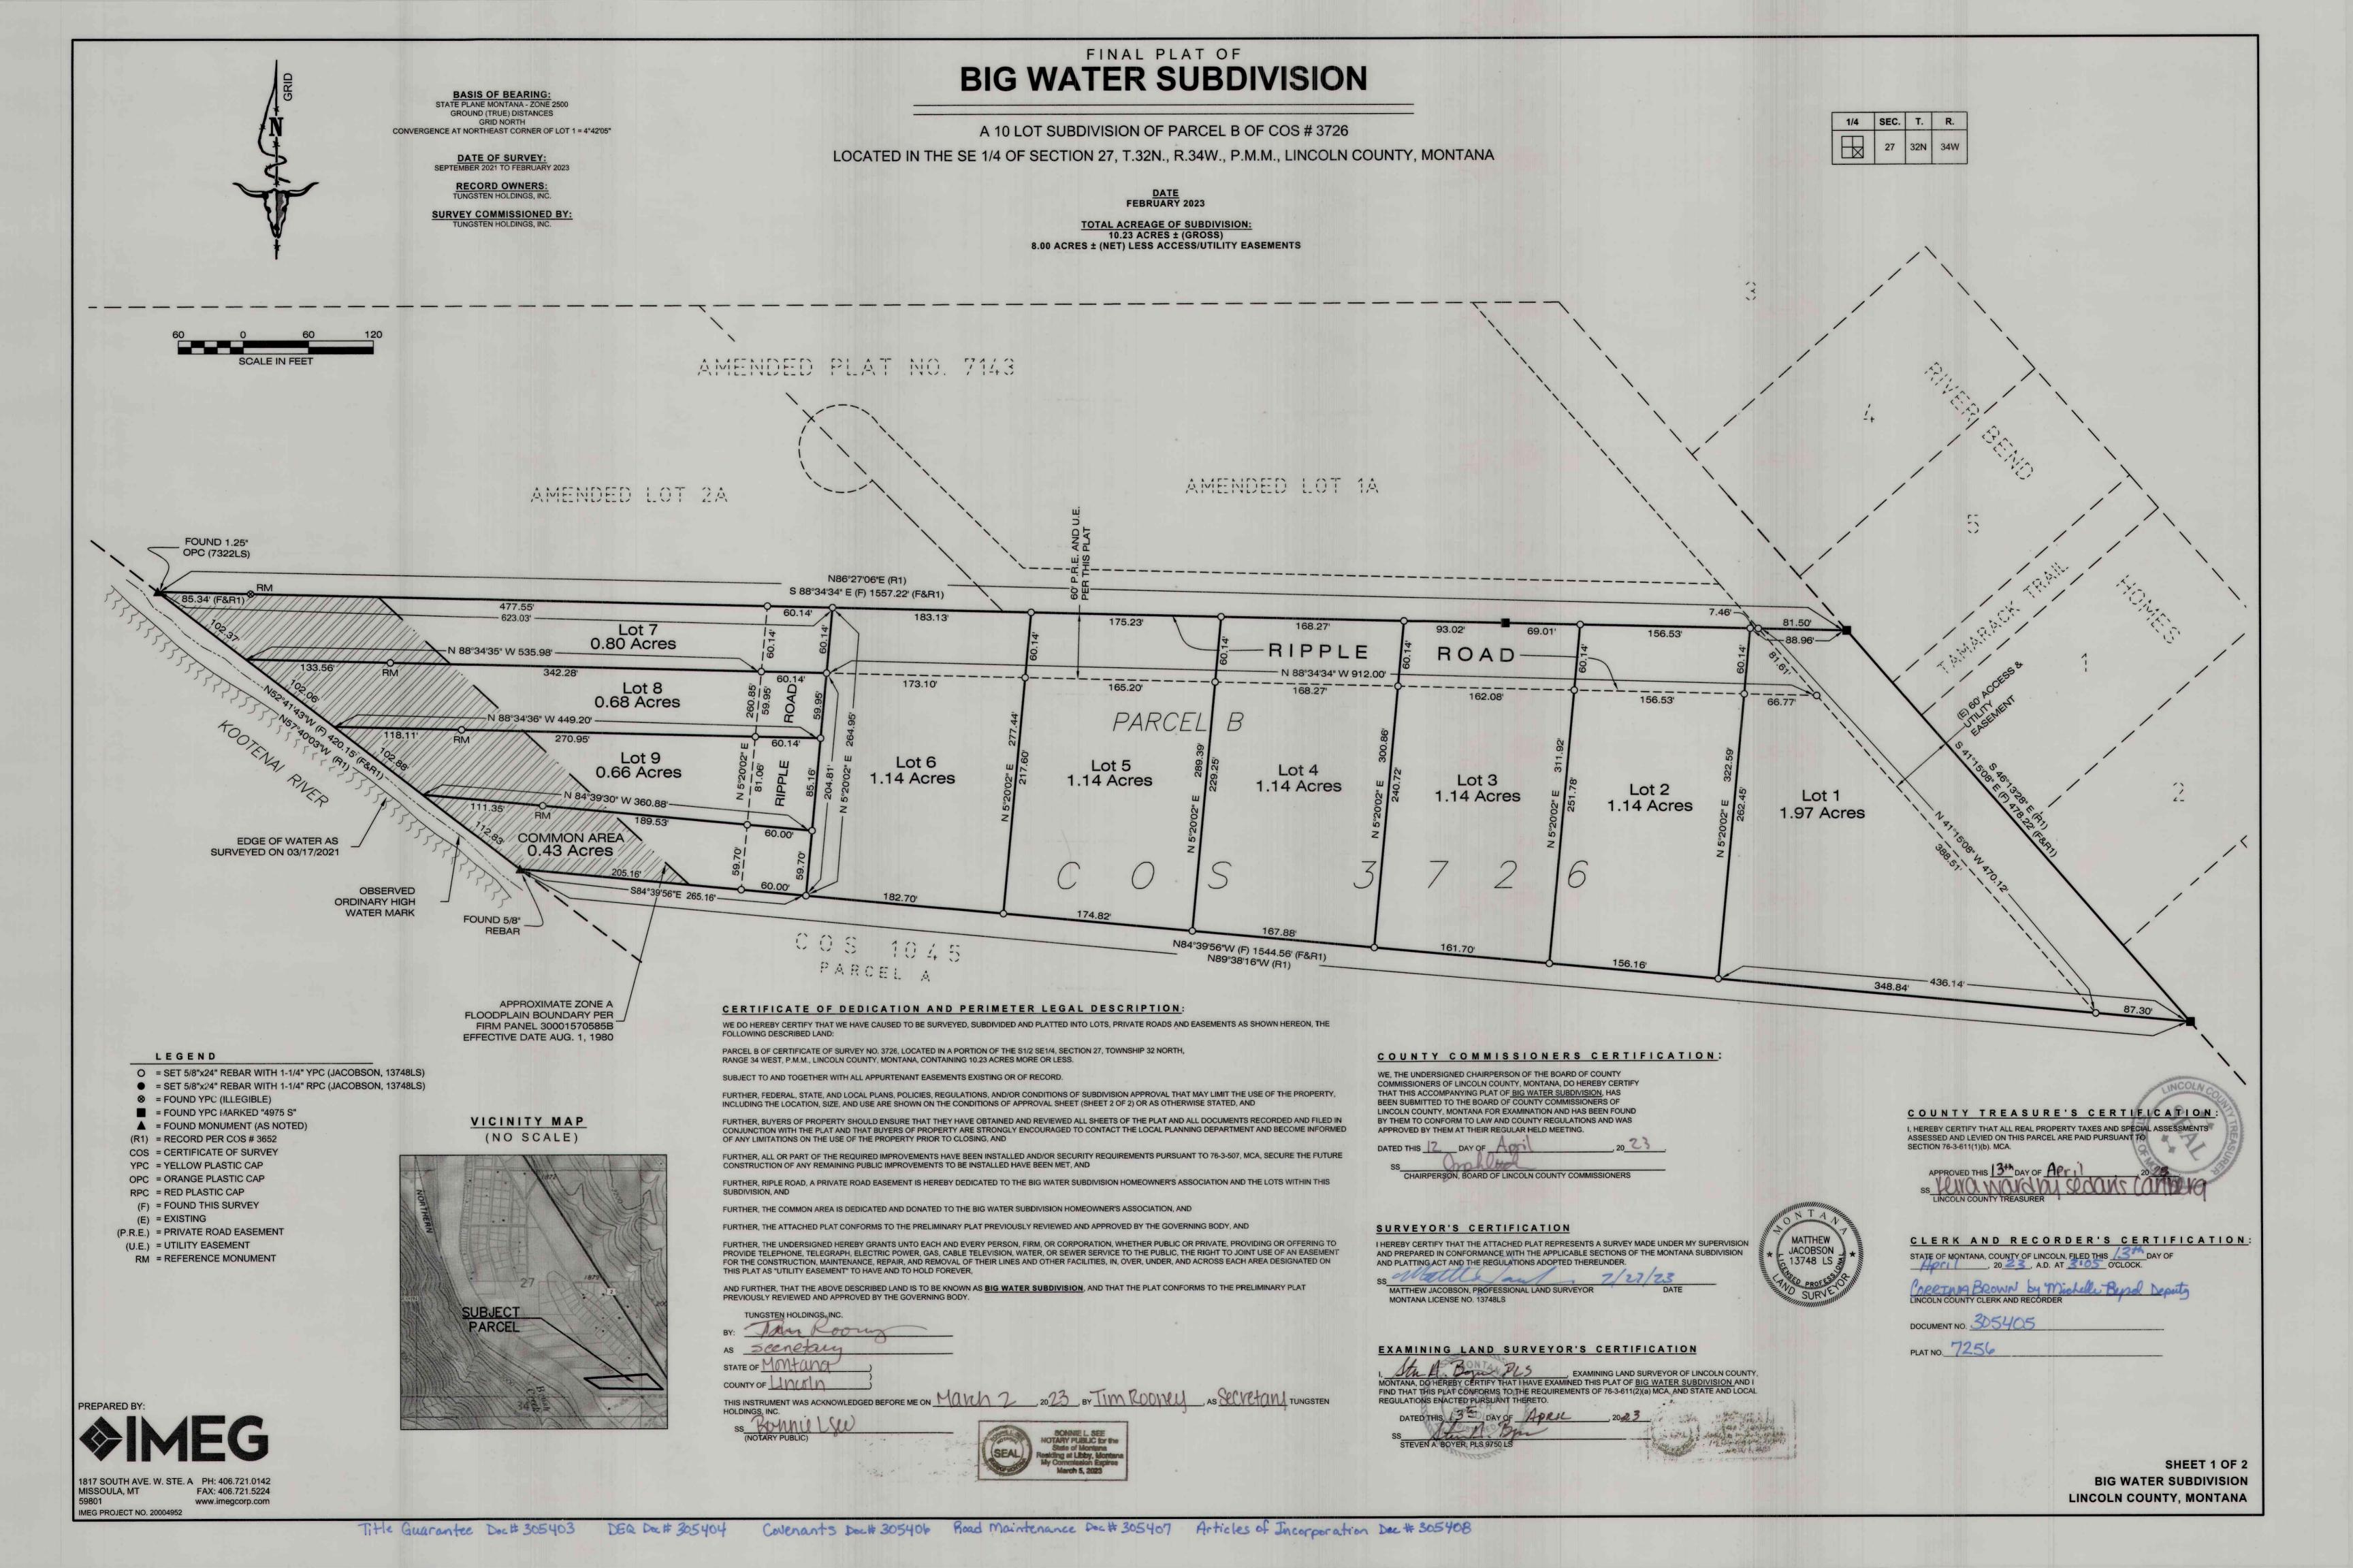

AMENDED SUBDIVISION PLAT

OF

LOTS 2 & 3, LAVON ESTATES SUBDIVISION, AMENDED LOT 1, HAPPY'S INN SUBDIVISION PLAT No. 6876 LOCATED IN A PORTION OF THE NE 1/4, SE 1/4, SECTION 24, T.27 N.,R.28 W.,P.M.M., LINCOLN COUNTY MT.

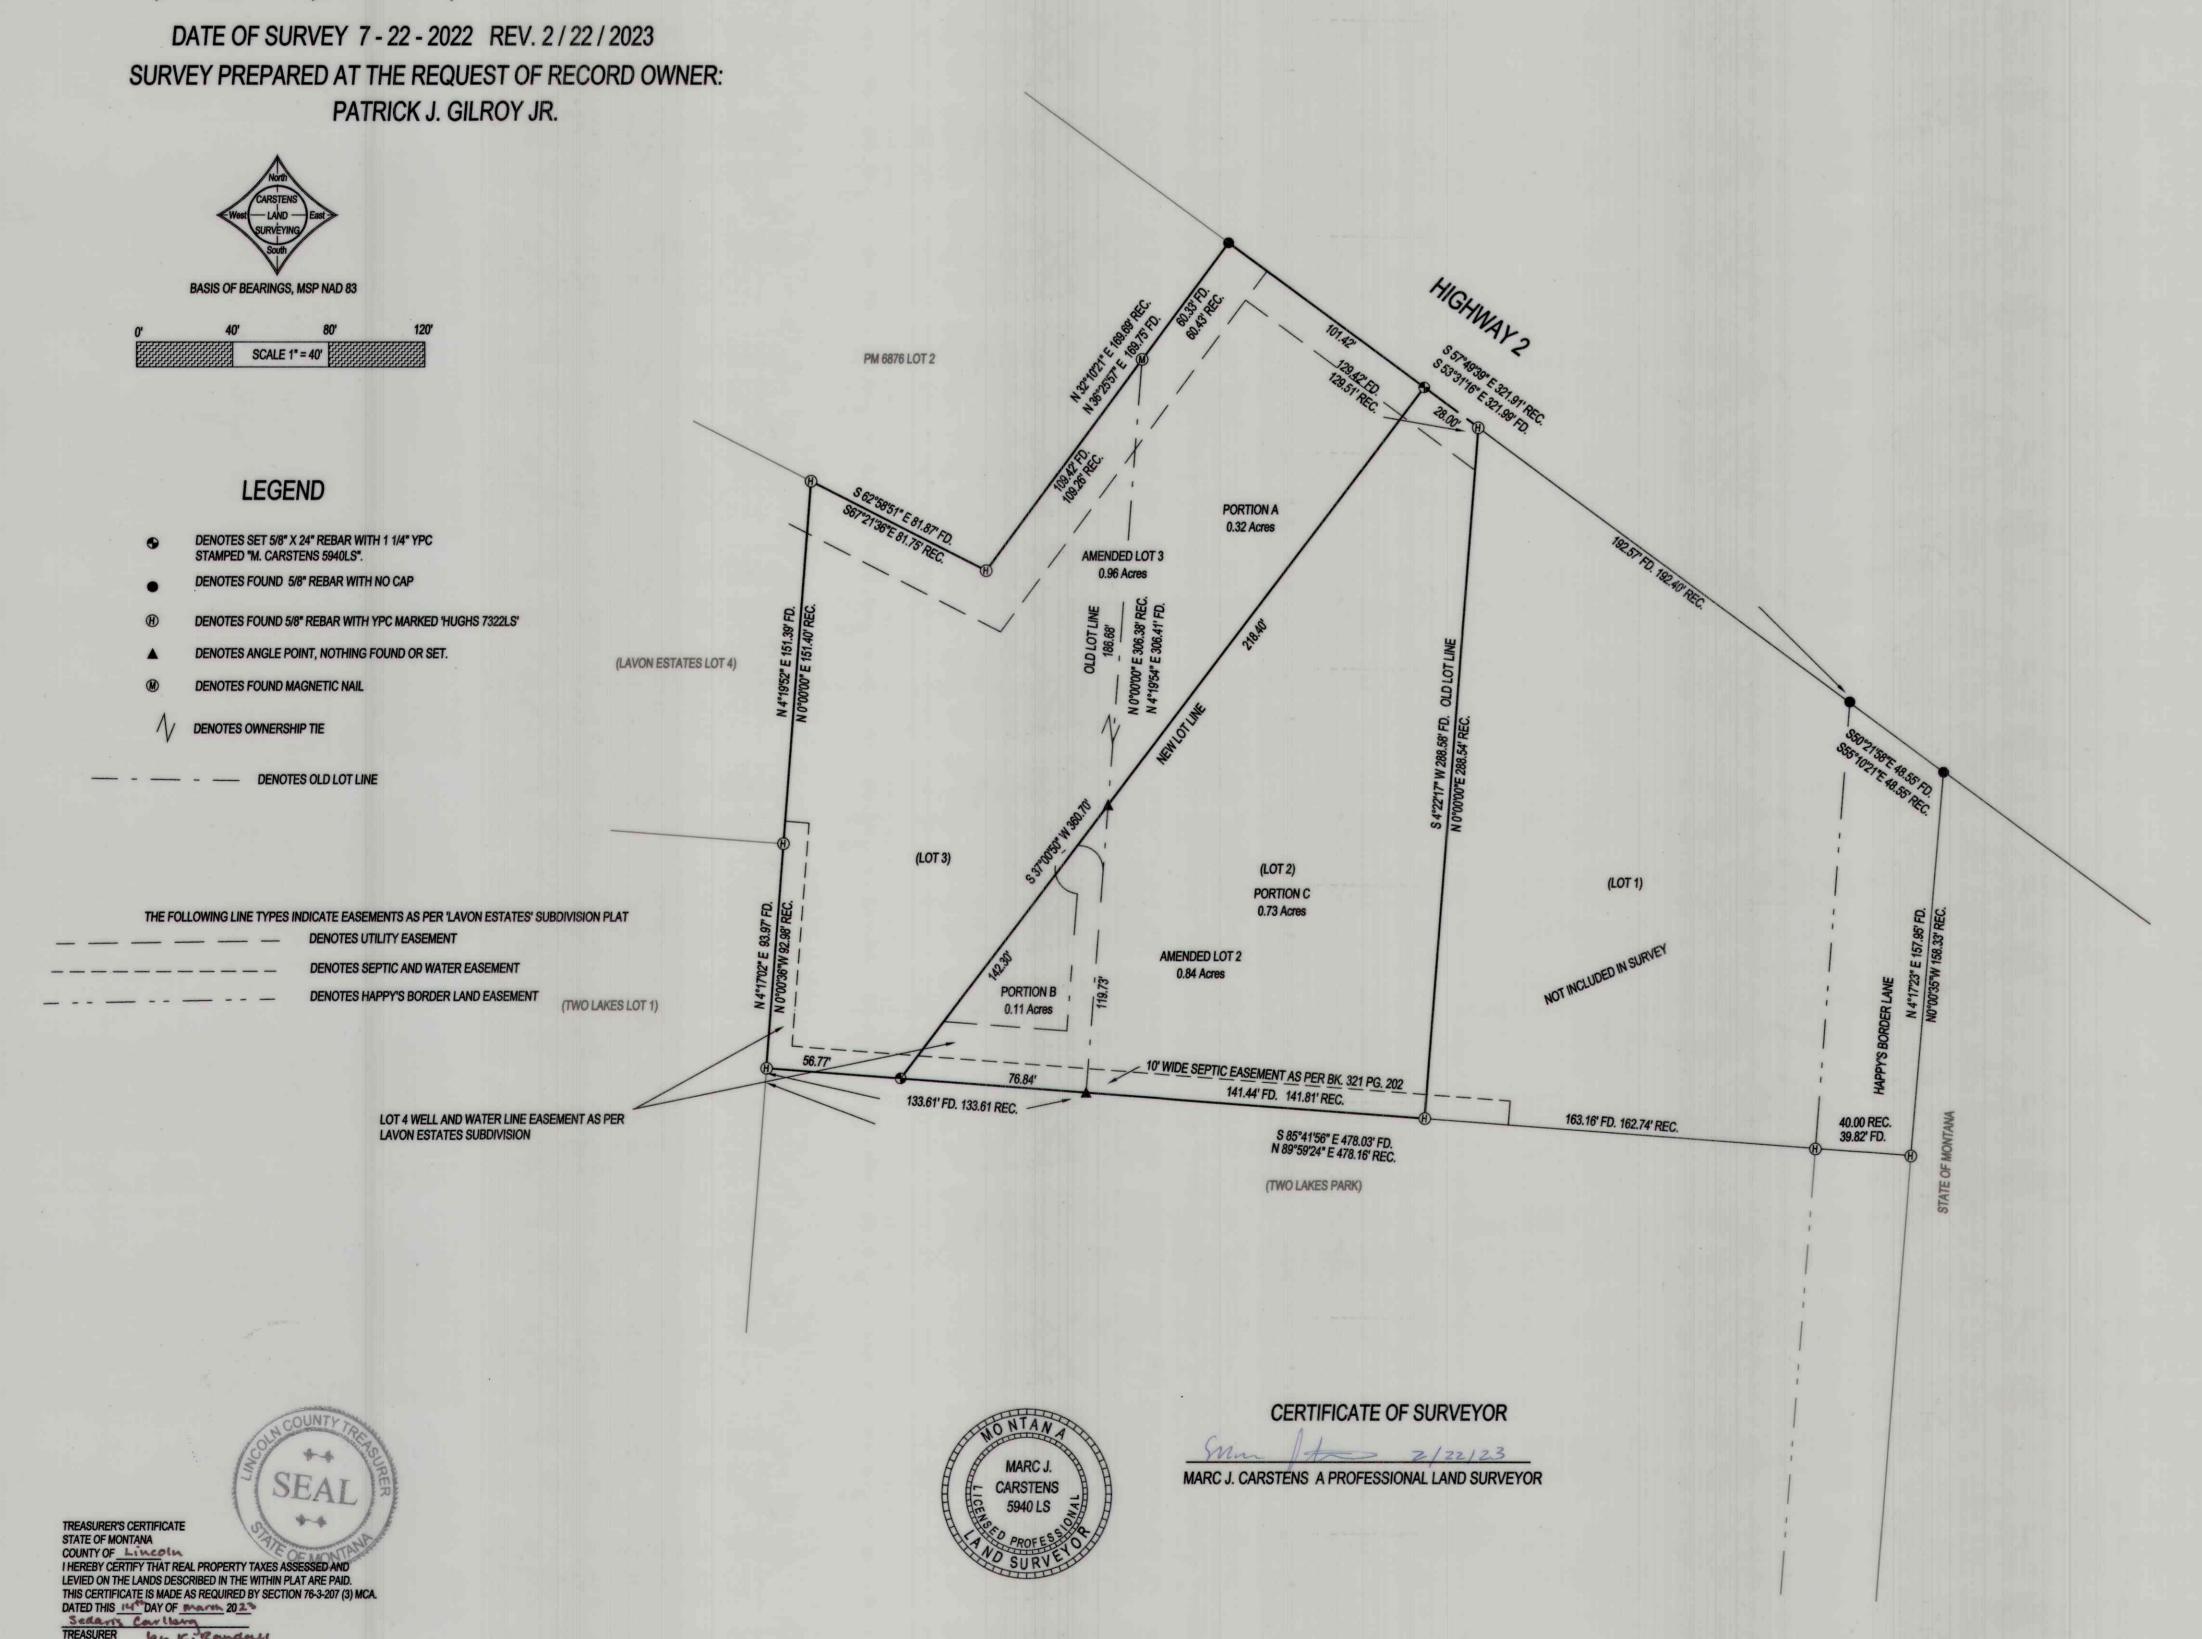

PURPOSE OF SURVEY

BOUNDARY LINE ADJUSTMENT WITHIN A PLATTED SUBDIVISION:

I THE UNDERSIGNED LANDOWNER DO HEREBY CERTIFY THAT THE PURPOSE OF THIS SURVEY IS TO RELOCATE THE COMMON BOUNDARIES FOR F

OR FEWER LOTS WITHIN A PLATTED SUBDIVISION, THE RELOCATION OF COMMON BOUNDARIES THIS DIVISION IS EXEMPT FROM REVIEW AS A

SUPPLYISION BURSLANT TO SECTION 76 3, 207 (1) (4) MCA

AMENDED LOTS 2 & 3 ARE EXCLUDED FROM SANITATION REVIEW BY THE DEPARTMENT OF ENVIRONMENTAL QUALITY PURSUANT TO ARM 17.36.605 (2)
(b) AS A PARCEL THAT HAS A PREVIOUS APPROVAL ISSUED UNDER TITLE 76, CHAPTER 4, PART 1, M.C.A. IF: (i) NO FACILITIES OTHER THAN THOSE PREVIOUSLY APPROVED EXIST OR WILL BE CONSTRUCTED ON THE PARCEL; AND (ii) THE DIVISION OF LAND WILL NOT CAUSE APPROVED FACILITIES TO DEVIATE FROM THE CONDITIONS OF APPROVAL, IN VIOLATION OF 76-4-130, MCA;

THE AREA THAT IS BEING REMOVED FROM ONE TRACT OF RECORD AND JOINED WITH ANOTHER TRACT OF RECORD IS NOT ITSELF A TRACT OF RECORD. SAID AREA SHALL NOT BE AVAILABLE AS A REFERENCE LEGAL DESCRIPTION IN ANY SUBSEQUENT REAL PROPERTY TRANSFER AFTER THIN NITIAL TRANSFER ASSOCIATED WITH THE CERTIFICATE OF SURVEY ON WHICH SAID AREA IS DESCRIBED, UNLESS SAID AREA IS INCLUDED WITH OR EXCLUDED FROM ADJOINING TRACTS OF RECORD.

LEGAL DESCRIPTION;

LOTS 2 & 3, LAVON ESTATES SUBDIVISION, AMENDED LOT 1, HAPPY'S INN SUBDIVISION PLAT No. 6876 LOCATED IN A PORTION OF THE NE 1/4, SE 1/4, SECTION 24, T.27 N.,R.28 W.,P.M.M., LINCOLN COUNTY MT. CONTAINING 1.80 ACRES, SUBJECT TO ALL RESTRICTIONS, RESERVATIONS AND EASEMENTS. APPARENT OR OF RECORD.

PATRICK J. GILROY J

COUNTY OF DAY OF Local 20 23

BEFORE ME PERSONALLY APPEARED
PATRICK J. GILROY JR. KNOWN TO ME TO BE THE PERSONS
WHOSE NAME ARE SUBSCRIBED TO THE WITHIN INSTRUMENT AN

OTARY SIGNATURE) Bent Ou

(NOTARY PRINTED) NOTARY PUBLIC FOR THE STATE OF DREW BENTLEY
Notary Public, State of Arizona
Pinal County
Commission # 595445
My Commission Expires
November 12, 2024

EXAMINING LAND SURVEYOR'S CERTIFICATION

EXAMINED THIS TO DAY OF MALLY 2022, AD

LINCOLN COUNTY PLANNING DEPT.

EXAMINED THIS A DAY OF MAR 2022; AD

NOAH PYLE LAND SPECIALIST, LINCOLN COUNTY CLERK & RECORDER OFFICE

CLERK & RECORDER CERTIFICATION

STATE OF MONTANA, COUNTY OF LINCOLN, FILED THIS 15 DAY OF MAR 2022, A.D. AT 11:02 O'CLOCK

LINCOLN COUNTY CLERK & RECORDER

SURVEY PREPARED BY CARSTENS & ASSOC.

38863 DUBAY ROAD POLSON, MT. 59860 (406) 883-2672

A PLAT OF **ERWERT SUBDIVISION**

AMENDED LOT 1, UPPER O'BRIEN CREEK, PLAT No. 6808 NE1/4 SW1/4, SE1/4 SW1/4, SECTION 32, T.35N., R.26W., P.M., MT. LINCOLN COUNTY, MONTANA

FOR: ERWERT & SHEPARD DATE: JANUARY, 2023

LOT 1


PLAT No. 7024

{Δ-51°36'40"}

{R-246.59'}

{L-222.12'} Δ-51*37'11"

R-246.59'

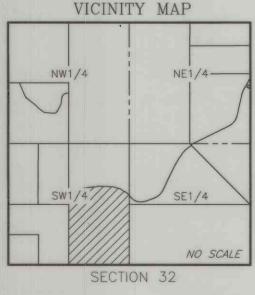

LEGAL DESCRIPTION, ERWERT SUBDIVISION

An irregular tract of land, lying southerly from Eureka, Montana, Lincoln County, being Lot 1, Upper O'Brien Creek Subdivision in the NE1/4 SW1/4, SE1/4 SW1/4, Section 32, T.35N., R.26W., P.M.,MT., Containing Lot 1 being 34.26 acres & Lot 2 being 16.70 acres. Subject to and together with all appurtenant easements and encumbrances of record.

HISTORY OF SURVEY

2009 - Plat No. 7024, Subdivision Plat of Little O'Brien, Dawn Marquardt, 7832S 2007 - Plat No. 6808, Subdivision Plat of Upper O'Brien Creek, Dawn Marquardt, 7832S

BASIS OF BEARING

The basis of bearing for this survey is S89°57′56″W, derived from Survey Grade GPS system calibrated to local control between the S1/4 corner, Section 32, a found 3 1/4 inch diameter brass cap and the W1/4 corner, a found 3 1/4 inch diameter brass cap. Angular variation between this survey and Plat No. 6808 is 0°04'47".

METHOD OF SURVEY


A Trimble R10 model 2 GNSS system and Trimble S6 Robotic total station were used to tie previously set controlling corners and road alignments by Eric Stafford and Brendan Hunter, April, 2021.

LEGEND

- FOUND 3 1/4 INCH DIAMETER BRASS CAP MARKED HAIGES 2520S
- FOUND 3 1/4 INCH DIAMETER BRASS CAP MARKED HAIGES 2520S
- FOUND 5/8 INCH DIAMETER REBAR WITH PLASTIC CAP MARKED MARQUARDT 7328S
- SET 5/8 INCH DIAMETER REBAR WITH PLASTIC CAP MARKED SANDERSON 70400LS
- O COMPUTED POINT
- NEW BOUNDARY LINE
- ---- ADJOINING BOUNDARIES
- --- SECTION SUBDIVISION LINE --- EASEMENT LIMITS
- ---- CENTERLINE ROAD
- · · · · · · DIMENSION LINE
- PLAT No. 6808, RECORD
- PLAT No. 7024, RECORD

LIBBY, MONTANA (406)293-4354

Title Guarantee # 304845

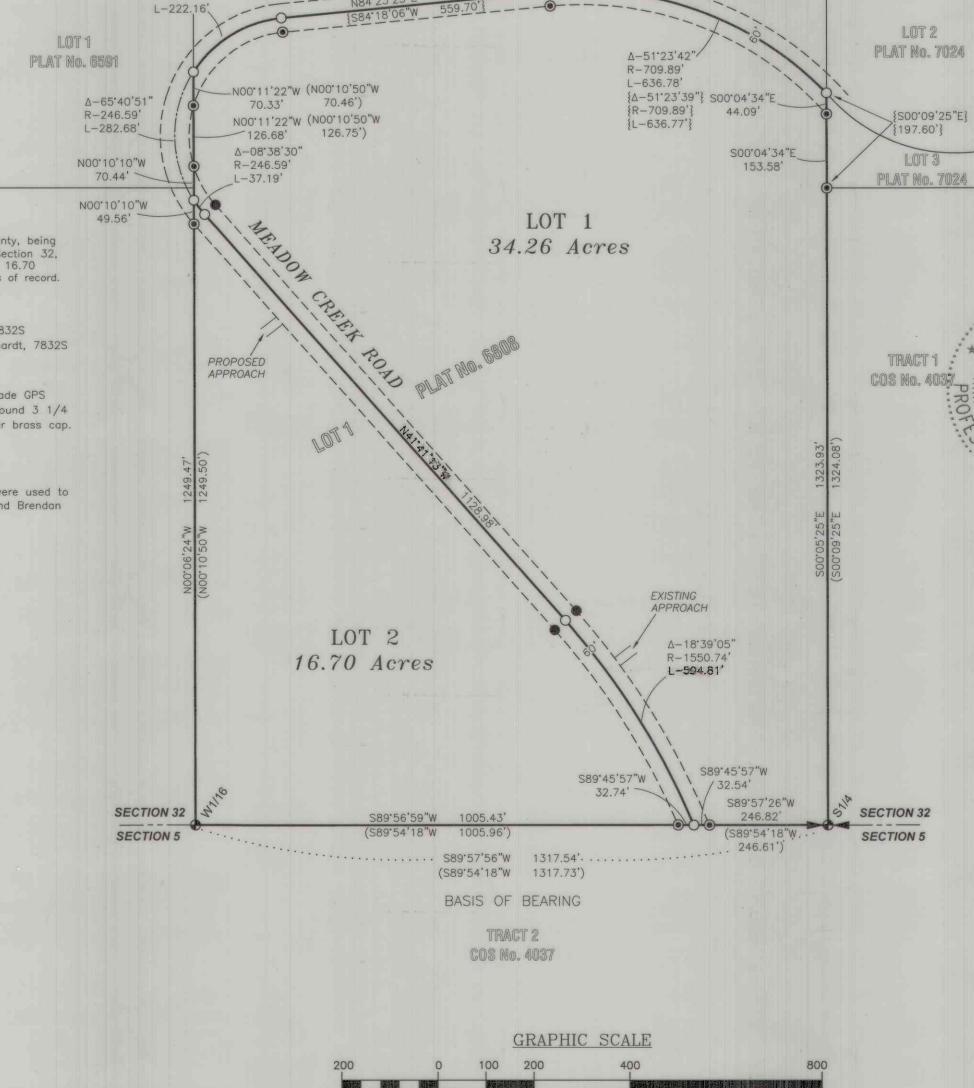

PURPOSE OF SURVEY AND OWNER'S EXEMPTION We, Alan J. Erwert and Brenda S. Shepard, record owners, hereby certify that the this survey and division of land is to create a 2 Lot Minor Subdivision, to known as "Erwert Subdivision", containing: Lot 1, 34.26 acres and Lot 2, 16.70 The foregoing Exemptions were subscribed and acknowledged before me a Notary Public for the State of Montana County of Luncoln by Alan J. Erwert on this to day of January In witness whereof, I have hereunto set my hand and affixed my notorial seal. residing in: Gur (Kg, MT My Commission expires: 4/28/2625 ACKNOWLEDGMENT The foregoing Exemptions were subscribed and acknowledged before me a Notary Public _County of Lincoln the State of Montana Brenda S. Shepard his Oday of Jahuary whereof, I have hereunto set my hand and affixed my notorial seal. My Commission expires: 4/28/2025 g in: bureka. MT CESS CERTIFICATION hereby certify that physical and legal access to Lot 1 & Lot 2 is provided by existing individual approaches and driveways from Meadow Creek Road, a 60' wide County Road. Sanderson, PLS, 70400LS LAND SURVEYOR'S CERTIFICATION I hereby certify that I am a Registered Land Surveyor in the State of Montana, that the survey shown on this "Subdivision Plat" has been prepared under my supervision and in accordance with the Montana Code Annotated, Sections 76-3-101 through 76-3-625, SANDERSON and the Lincoln County Regulations adopted pursuant thereto. No. 70400LS 1- Z - Z3 EXAMINING LAND SURVEYOR'S CERTIFICATION Lincoln County Examining Land Surveyor COUNTY COMMISSIONER'S CERTIFICATION We, the undersigned: Chairperson of the Board of County Commissioners of Lincoln County, Montana, do hereby Certify that this accompanying Plat of "ERWERT SUBDIVISION", has been submitted to the Board of County Commissioners of Lincoln County, Montana for examination and has been found by them to conform to law and county regulations and was approved by them at their regular held meeting 2023, at 1:30 o'clock. on the ST day of March CLERK AND RECORDER'S CERTIFICATION State of Montana, County of Lincoln, filed this 3rd day DOCUMENT No. 304847 PLAT No. 7254

FEET

OH DEER SUBDIVISION

PARCEL B, COS No. 3779AE

NE1/4 NW1/4 SE1/4, SECTION 14, T.29N., R.31W., P.M.,MT.,

LINCOLN COUNTY, MONTANA

FOR: RAMONA CLINE DATE: JANUARY, 2023

VICINITY MAP
SECTION 14

NW1/4

NE1/4

SW1/4

THIS
SURVEY

NO SCALE

LEGAL DESCRIPTION: LOT 1

An irregular tract of land lying south of Libby, in Lincoln County,
Montana, more particularly described as:
Parcel B, COS No. 3779AE, Lincoln County records, lying in the NE1/4
NW1/4 SE1/4 of Section 14, T.29N., R.31W., P.M.,MT.
Subject to the right of way of Bear Creek Road, and together with all

SUBDIVISION NOTES:

other appurtenant easements of record.

0

- The intent of this subdivision is to lift agricultural restrictions imposed on Parcel "B", COS No. 3779AE, Lincoln County records and hereby changes the status of the subject property to Lot 1, "OH DEER" Subdivision. No new tracts or lots are created by this survey.
- The owners hereby waive the right to protest the creation of a Special Improvement District for the purpose of financing improvements to area roads which will specifically benefit this subdivision.

LEGEND

- S FOUND 3 1/4 INCH DIAMETER USDA ALUMINUM CAP
- FOUND 5/8 INCH DIAMETER REBAR CAPPED JRS 9958LS
- FOUND 5/8 INCH DIAMETER BARE REBAR
- O COMPUTED POINT NOT FOUND OR SET

() RECORD COS No. 3779AE

PROPERTY BOUNDARY

ADJOINING BOUNDARY


--- ROAD CENTERLINE

- · - · - EASEMENT LIMITS


PROPOSED APPROACH

..... DIMENSION LINES

(S89'12'55"W 432.28') S89'13'59"W 432.83'

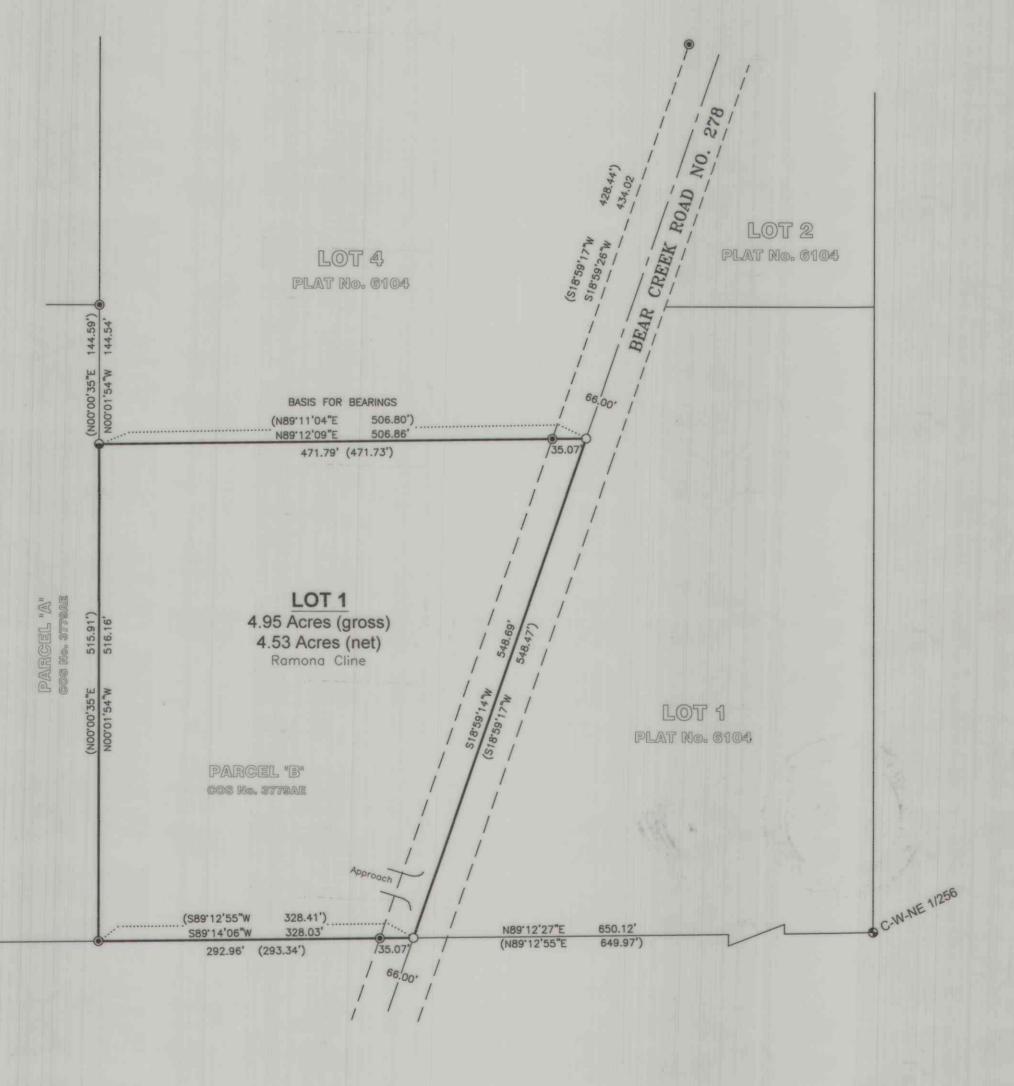

LAND SURVEYING - AERIAL DATA COLLECTION - GEOSPATIAL CONTROL LIBBY, MONTANA (406)293-4354

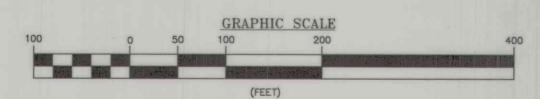


, Ramona V. Cline owner of record, hereby certify that the purpose of this survey and division of land is to create a 1 Lot Minor Subdivision, to be known as "OH DEER" Subdivision, containing: Lot 1, ±4.95 acres; pursuant to M.C.A. 76-4-103. ACKNOWLEDGMENT The foregoing Exemptions were subscribed and acknowledged before m CHELSEA SANDERSON a Notary Public for the State of Montana NOTARY PUBLIC for the State of Montana County of lincoln by Ramona V. Cline Residing at Libby, Montana on this 30 day of January _20_23. In witness whereo My Commission Expires Chelsea Sanderan August 05, 2024 residing in: Libby, my Commission expires: 8-5-24 HISTORY OF SURVEY 1893 - Original GLO survey by D.P. Mumbrue. 1984 - Certificate of Survey No. 1367, by Thomas C. Hill 5612S 1985 - Certificate of Survey No. 1375, by Thomas C. Hill 5612S 1993 - Certificate of Survey No. 2085, by Ronald A. Pearson 9008LS 1997 - Certificate of Survey No. 2635, by James R. Staples 9958LS 1998 - Plat No. 6104 by James R. Staples 9958LS 2007 - Certificate of Survey No. 3779AE, by James R. Staples 9958LS METHOD OF SURVEY A Trimble R8 GNSS system was used with RTK radial procedures to tie the previously set controlling corners and road alignments by Eric Stafford and Breadon Hunter June 2021. BASIS OF BEARING The basis of bearing for this survey is N89*12'09"E derived from Survey Grade GPS system calibrated to local control between the southwest corner Lot 4 Plat 6104, a 5/8 inch diameter iron rebar, and the southeast corner said Lot 4, a 5/8 inch diameter iron rebar capped JRS, 9958LS. LAND SURVEYOR'S CERTIFICATION I hereby certify that I am a Registered Land Surveyor in the State of Montana, that the survey shown on this Plat of "OH DEER" Subdivision has been prepared under my supervision and in accordance with the Montana Code Annotated, Sections 76-3-101 through 76-3-625, and the Lincoln County Regulations adopted pursuant thereto. BYRC 1-30-23 ACCESS CERTIFICATION I hereby certify that physical and legal access to "Lot 1" as shown hereon is provided by a private approach off Bear Creek Road, a 66 foot wide public easement. EXAMINING LAND SURVEYOR'S CERTIFICATION this 2 st day of MARCH Boyer, PLS 9750LS SLincoln County, Examining Land Surveyor COUNTY TREASURER'S CERTIFICATION I hereby certify that all real property taxes and special assessments assessed and levied on the parcel shown hereon are paid pursuant to Section 76–3–611(1)(b) M.C.A.

Lincoln County Treasurer

Date COUNTY COMMISSIONER'S CERTIFICATION We, the undersigned: Chairperson of the Board of County Commis Lincoln County, Montana, do hereby Certify that this accompanying Plat of the DEER" Subdivision, has been submitted to the Board of County Commissioners of Lincoln County, Montana for examination and has been found by them to conform to law and county regulations and was approved by them at their regular held meeting Board of Lincoln County Commissioners CLERK AND RECORDER'S CERTIFICATION 7253 DOCUMENT No. 304835

PURPOSE OF SURVEY AND OWNER'S CERTIFICATIONS

The Wilderness Club Phase 7 NW ¹/₄ Section 32, T37N R27W, P.M., M. Lincoln County, Montana

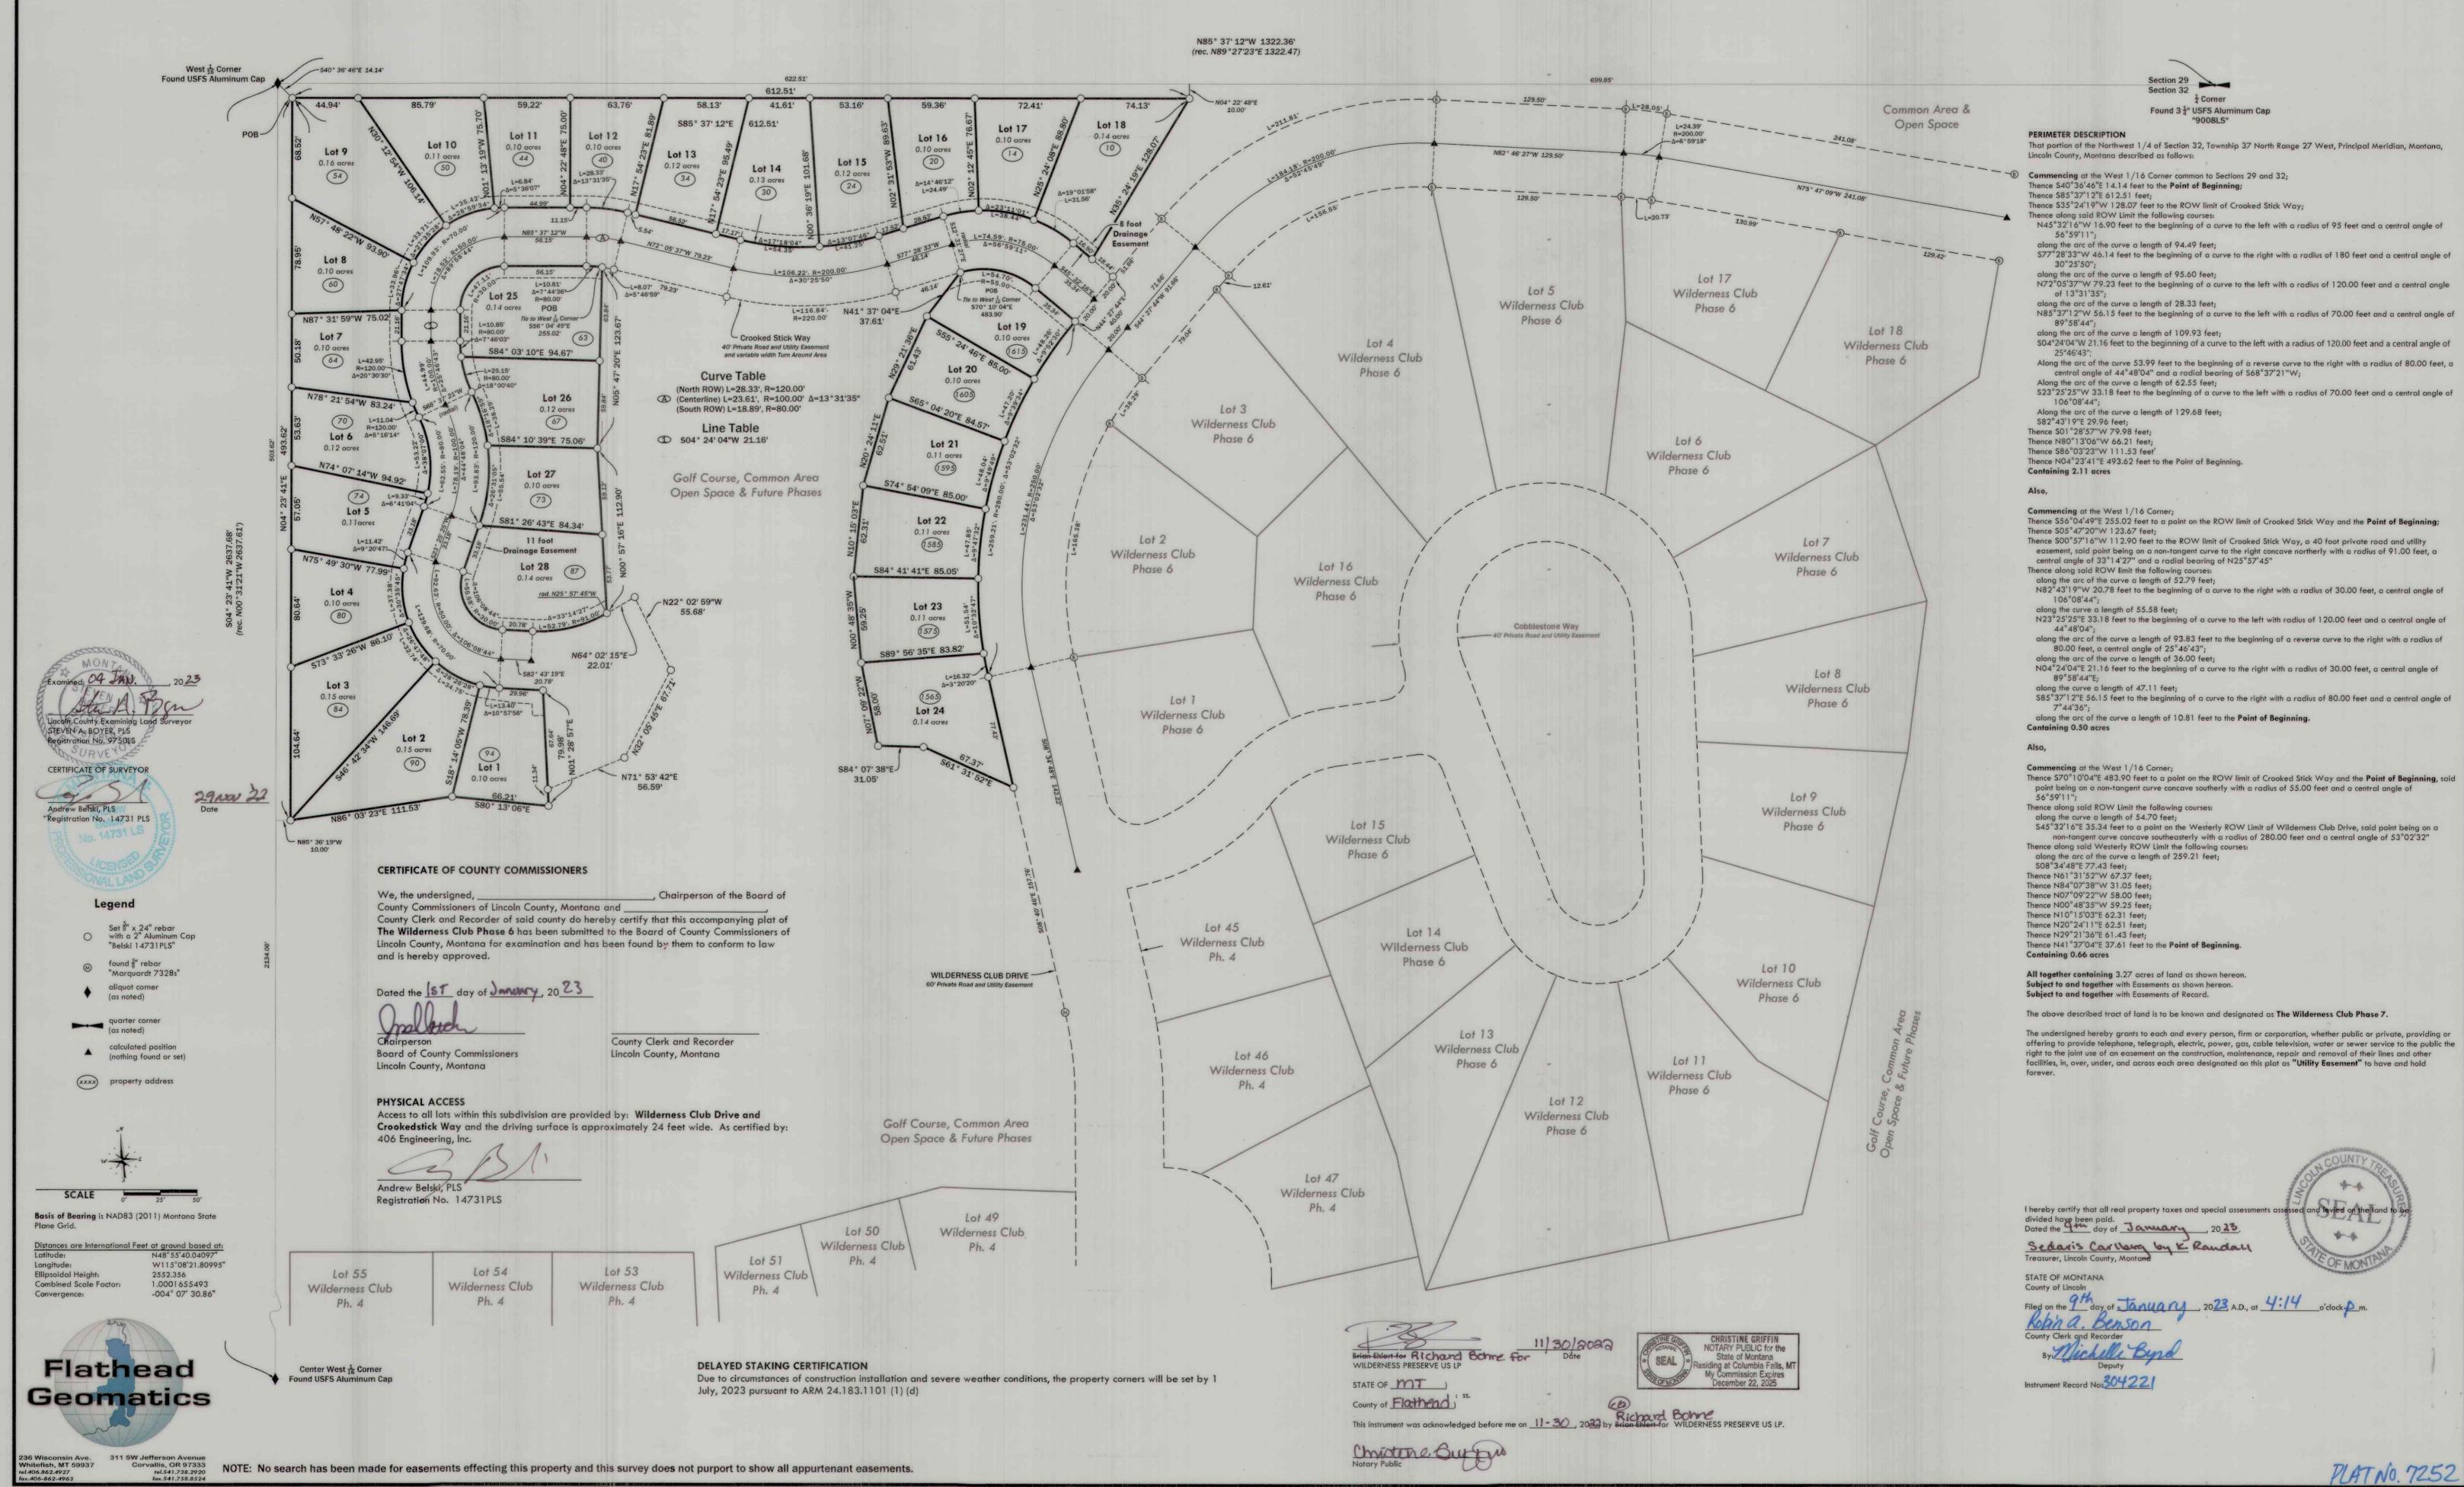

Final Plat of: The Wilderness Club Phase 6 NW ¹/₄ Section 32, T37N R27W, P.M., M. Lincoln County, Montana N85° 37' 12"W 1322.36' (rec. N89°27'23"E 1322.47) West $\frac{1}{16}$ Corner Found USFS Aluminum Cap Common Area & Found 3 4" USFS Aluminum Cap Open Space N82 " 46' 27"W 129.50' Golf Course, Common Area Open Space & Future Phases PERIMETER DESCRIPTION 0.29 acres That Portion of the Northwest \(\frac{1}{4} \) of Section 32, Township 37 North Range 27 West, Principal Meridian, Montana, 0.49 acres (1654) Lincoln County, Montana described as follows: Commencing at the $\frac{1}{4}$ corner common to Sections 32 and 29; 0.35 acres Thence along the North line of the NW1 N85°37'12"W 136.36 feet; 0.58 acres Thence S04°22'48"W 61.18 feet; Thence \$14°12'51"W 60.00 feet to the Point of Beginning; Thence continuing \$14°12'51"W 80.53 feet; Thence S60°47'58"W 84.53 feet; Thence \$14°07'15"E 112.15 feet; 0.31 acres Thence S11°24'05"W 104.78 feet; CERTIFICATE OF COUNTY COMMISSIONERS Thence \$16°32'37"W 107.15'; Thence \$17°29'30"W 215.96 feet; 0.35 acres We, the undersigned, Josh Letcher Thence S82°53'58"W 262.24 feet; _ Chairperson of the Board of Thence N07°51'07"W 94.41 feet; County Commissioners of Lincoln County, Montana and _ Thence N15°39'49"W 51.11 feet; County Clerk and Recorder of said county do hereby certify that this accompanying plat of The Wilderness Club Phase 6 has been submitted to the Board of County Commissioners of Thence N15°25'52"W 123.72 feet to the beginning of a non-tangent curve to the right with a radius of 72.60, a central angle of 42°55'21" and a radial bearing of S47°00'47"E; Lincoln County, Montana for examination and has been found by them to conform to law and is hereby approved. Thence along the arc of the curve a length of 54.39 feet; Thence S85°54'34"E 54.62 feet to the beginning of a curve to the right with a radius of 16.00 feet and a central 0.33 acres Dated the IST day of January, 20 23 0.32 acres Thence along the arc of the curve a length of 21.57 feet; 0.34 acres Thence \$16°50'47"E 107.91 feet to the beginning of a curve to the left with a radius of 72.00 feet and a central politich angle of 161°28'05"; County Clerk and Recorder Thence along the arc of the curve a length of 202.90 feet; Board of County Commissioners Thence N01°41'08"E 171.62 feet to the beginning of a curve to the left with a radius of 100.00 feet and a central Lincoln County, Montana Lincoln County, Montana Lot 8 Thence along the arc of the curve a length of 337.87' to the beginning of a tangent curve to the right with a radius 0.30 acres of 16.00 feet, a central angle of 97°48'24" and a radial bearing of S78°06'10"W; rad. \$78° 06' 10"W Thence along the arc of the curve a length of 27.31 feet; Thence S85°54'34"W 38.77 feet to the beginning of a curve to the left with a radius of 112.60 feet, and a central Access to all lots within this subdivision are provided by: Wilderness Club Drive and Cobblestone Way and the driving surface is approximately 24 feet wide. As certified by: Common Area 406 Engineering, Inc. Thence along the arc of the curve a length of 84.35 feet to the beginning of a tangent curve to the right with a radius of 117.20 feet and a central angle of 31°22'47"; Thence along the arc of the curve a length of 64.19 feet to the beginning of a non-tangent curve to the right with a radius of 22.25 feet, a central angle of 97°03'12" and a radial bearing of N15°37'59"E; S86° 33' 27"E 143.72' Andrew Belski, PLS Thence along the arc of the curve a length of 37.69 feet; Thence N08°34'48"W 99.24 feet to the beginning of a curve to the right with a radius of 220.00 feet and a Registration No. 14731PLS central angle of 53°02'32"; Irrigation Easement-(5' each side of existing irrigation line) Thence along the arc of the curve a length of 203.67 feet; Thence N44°27'44"E 91.66 feet to the beginning of a curve to the right with a radius of 170.00 feet and a central 0.26 acres Thence along the arc of the curve a length of 156.55 feet; 0.24 acres Thence S82°46'27"E 129.50 feet to the beginning of a curve to the right with a radius of 170.00 feet and a central angle of 6°59'18"; Thence along the arc of the curve a length of 20.73 feet; Thence S75°47'09"E 241.08 feet to the Point of Beginning. Containing 6.16 acres as shown hereon. Subject to and together with easements as shown hereon. STEVEN A. BOYER, PLS Subject to and together with easements of record. Legend Registration No. 9750LS Wilderness Club 0.24 acres The above described tract of land is to be known and designated as The Wilderness Club Phase 6. Ph. 4 94 Lot 10 0.32 acres CERTIFICATE OF SURVEYOR WILDERNESS CLUB DRIVE -The undersigned hereby grants to each and every person, firm or corporation, whether public or private, providing 60' Private Road and Utility Easement or offering to provide telephone, telegraph, electric, power, gas, cable television, water or sewer service to the public the right to the joint use of an easement on the construction, maintenance, repair and removal of their lines and other facilities, in, over, under, and across each area designated on this plat as "Utility Easement" to have aliquot corner (as noted) Andrew Belski, PLS Registration No. 14731 PLS 0.30 acres quarter corner (as noted) Lot 46 Lot 11 Wilderness Club 0.37 acres xxxx property address I hereby certify that all real property taxes and special assessments assessed and levied on 124 Ph. 4 the land to be divided have been paid. Lot 12 Brian Ehlert for Aichard Bohne for Dated the 9th day of January 0.46 acres WILDERNESS PRESERVE US LP 114 Sedaris Carlberg by K. Randall Treasurer, Lincoln County, Montana STATE OF MT County of Flathead: ss. STATE OF MONTANA Lot 47 County of Lincoln Wilderness Club This instrument was acknowledged before me on 11-30, 2022 , 20<u>23</u>, A.D., at <u>3:12</u> o'clock by Brian Ehlert for WILDERNESS PRESERVE US LP. Ph. 4 Lot 49 Lot 50 Wilderness Club Christine Gupper Wilderness Club Ph. 4 Distances are International Feet at ground based at: Latitude: N48° 55' 40.04097" Notary Public Lot 51 Ph. 4 Lot 54 Lot 53 Lot 55 Wilderness Club W115°08'21.80995" Wilderness Club Wilderness Club Wilderness Club Ph. 4 Combined Scale Factor: 1.0001655493 Ph. 4 Center West 1/16 Corner Flathead Due to circumstances of construction installation and severe weather conditions, the property corners will be set by 1 Geomatics July, 2023 pursuant to ARM 24.183.1101 (1) (d)

NOTE: No search has been made for easements effecting this property and this survey does not purport to show all appurtenant easements.