


OWNER: VONICA R. MCKENZIE
PURPOSE: RETRACEMENT SURVEY
DATE: SEPTEMBER 17, 2025

CERTIFICATE OF SURVEY

LOT 28 & 29 OF BLOCK 38, THIRD ADDITION TO EUREKA, MONTANA
SE1/4, SEC. 14, T36N, R27W, P.M.,M.,
LINCOLN COUNTY, MONTANA

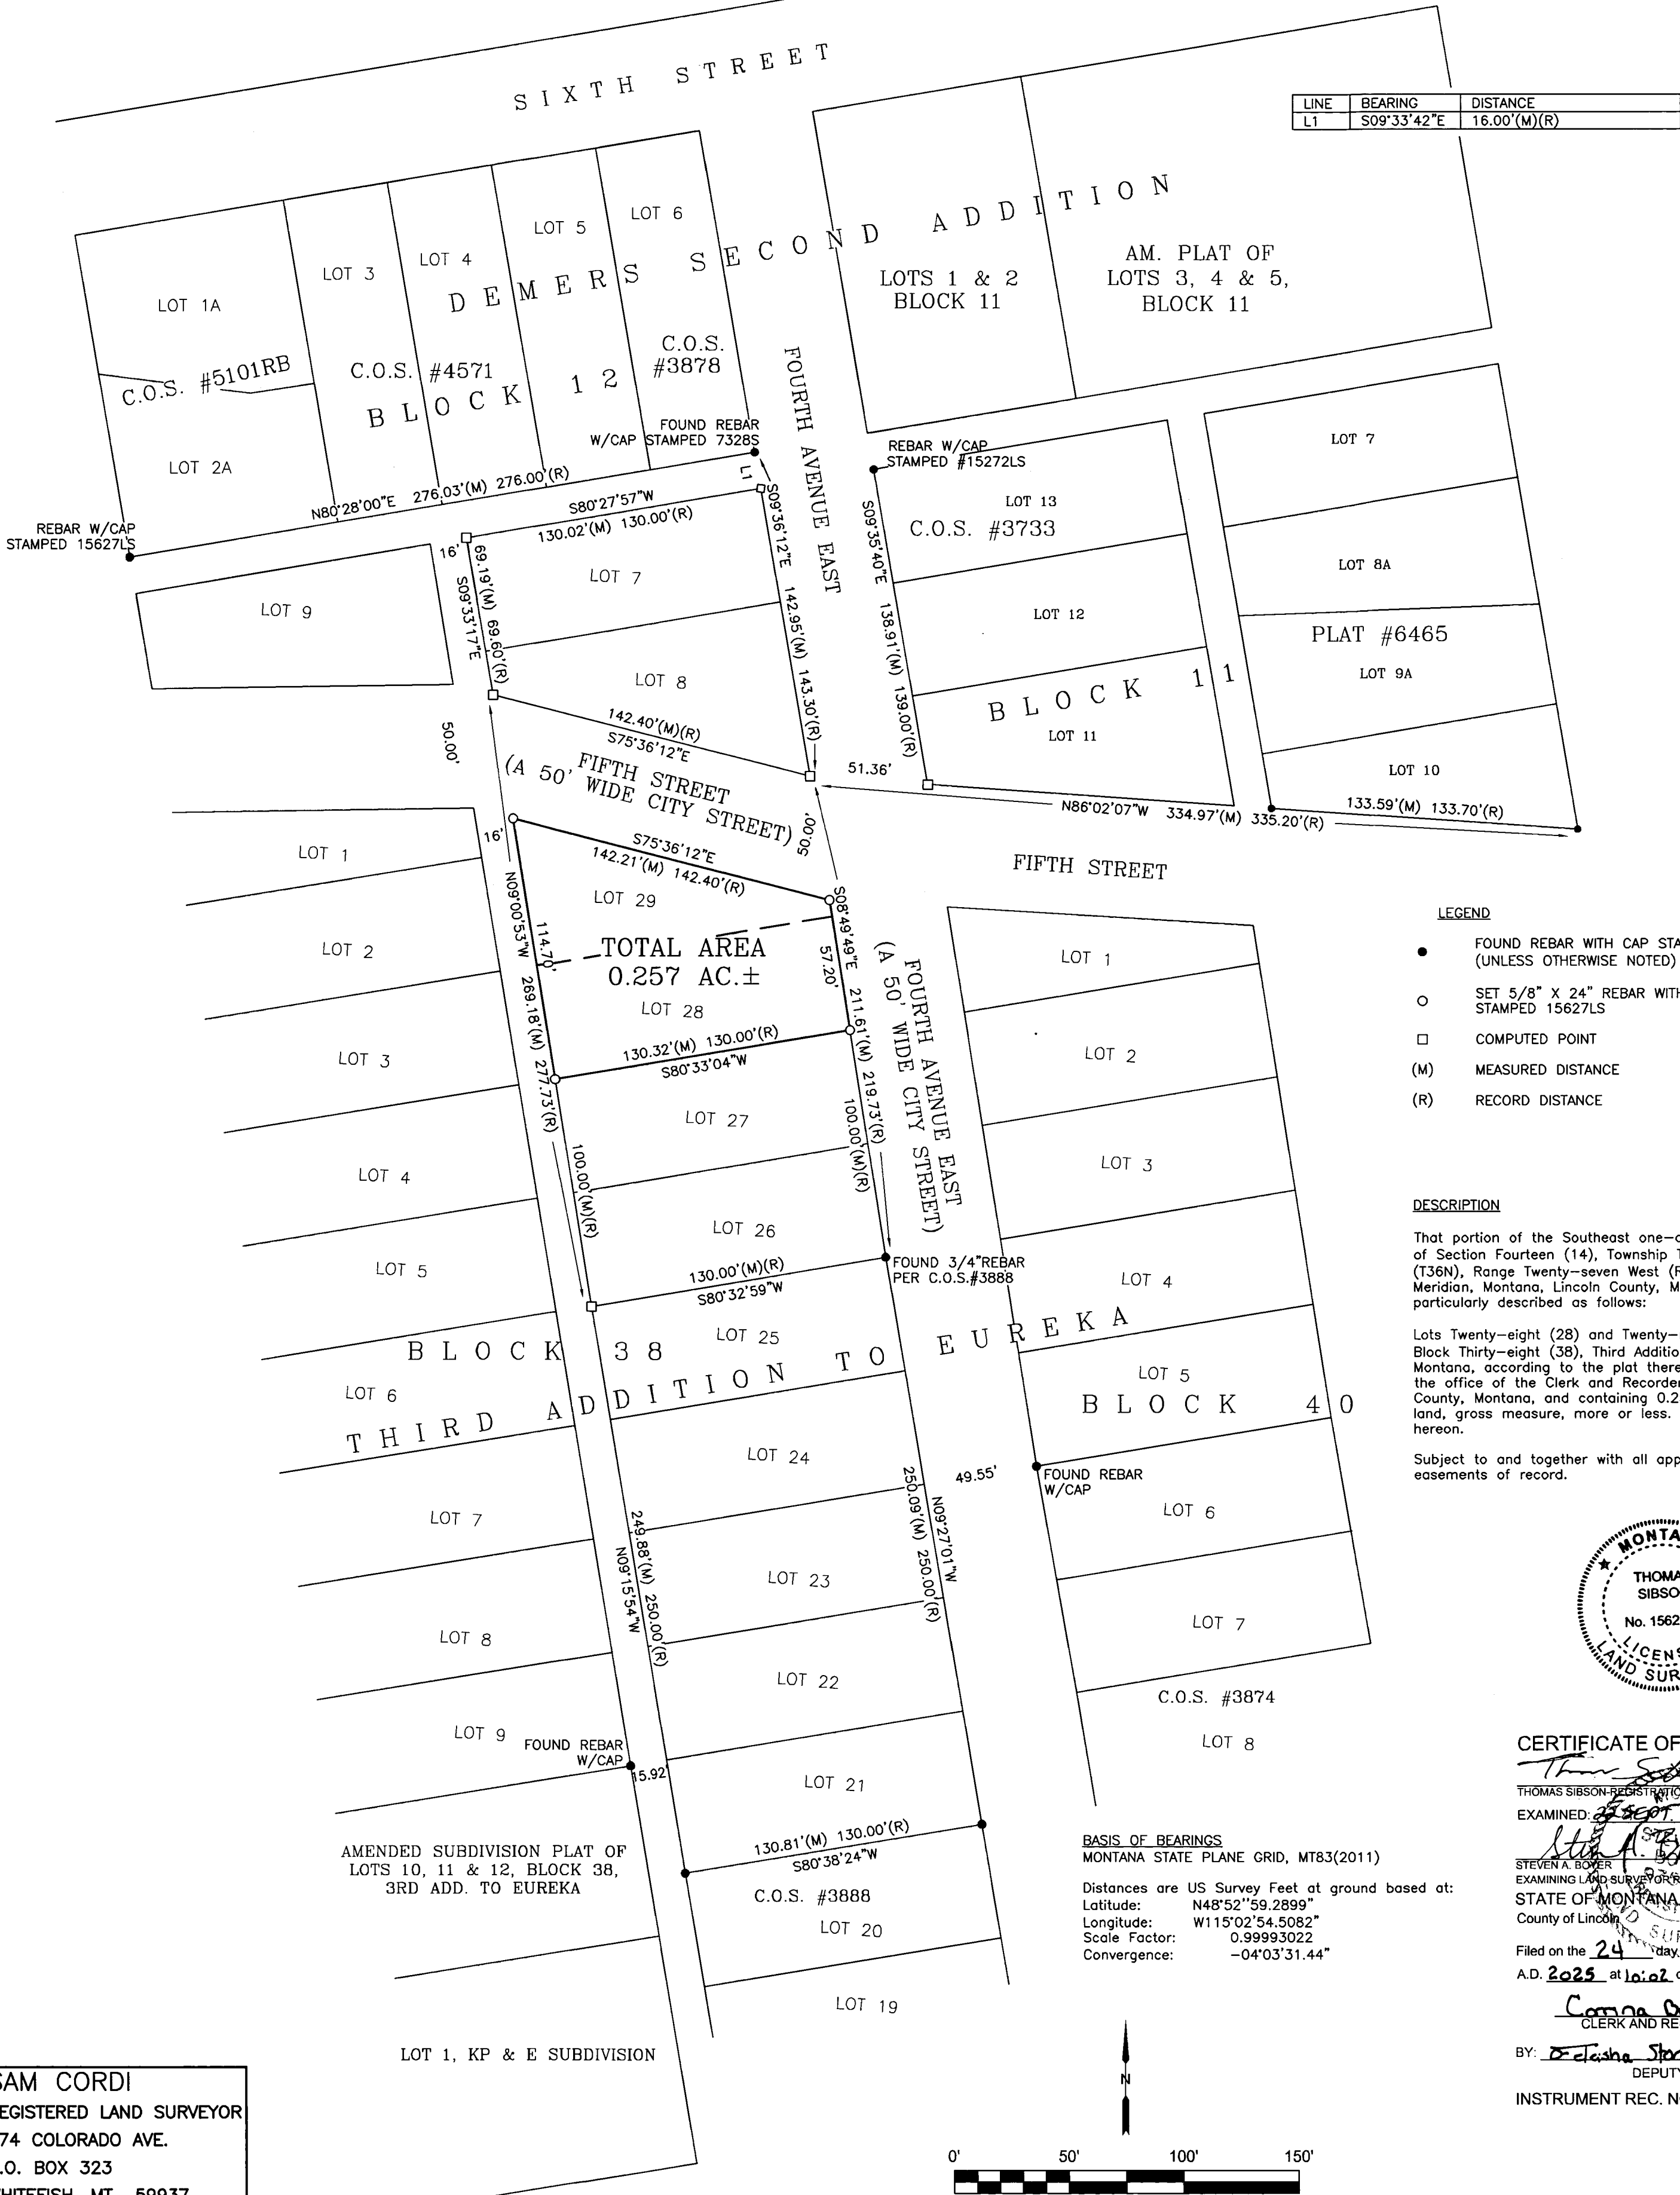

SAM CORDI
REGISTERED LAND SURVEYOR
974 COLORADO AVE.
P.O. BOX 323
WHITEFISH, MT 59937
PHONE: (406)-862-9977

CERTIFICATE OF SURVEYOR
THOMAS SIBSON
No. 15627LS
EXAMINED: 9/17/2025
STEVEN A. BOYER
EXAMINING LAND SURVEYOR REG. NO. 9760LS
STATE OF MONTANA
County of Lincoln
Filed on the 24 day of September
A.D. 2025 at 10:02 o'clock A.M.
CARRIE DUNN
CLERK AND RECORDER
BY: DeLasha Stokoe
DEPUTY
INSTRUMENT REC. NO. 217549

CERTIFICATE OF SURVEY NO. 5176